



ELEVATION ALONG SOL T330  
(MAINLINE SOUTHBOUND)

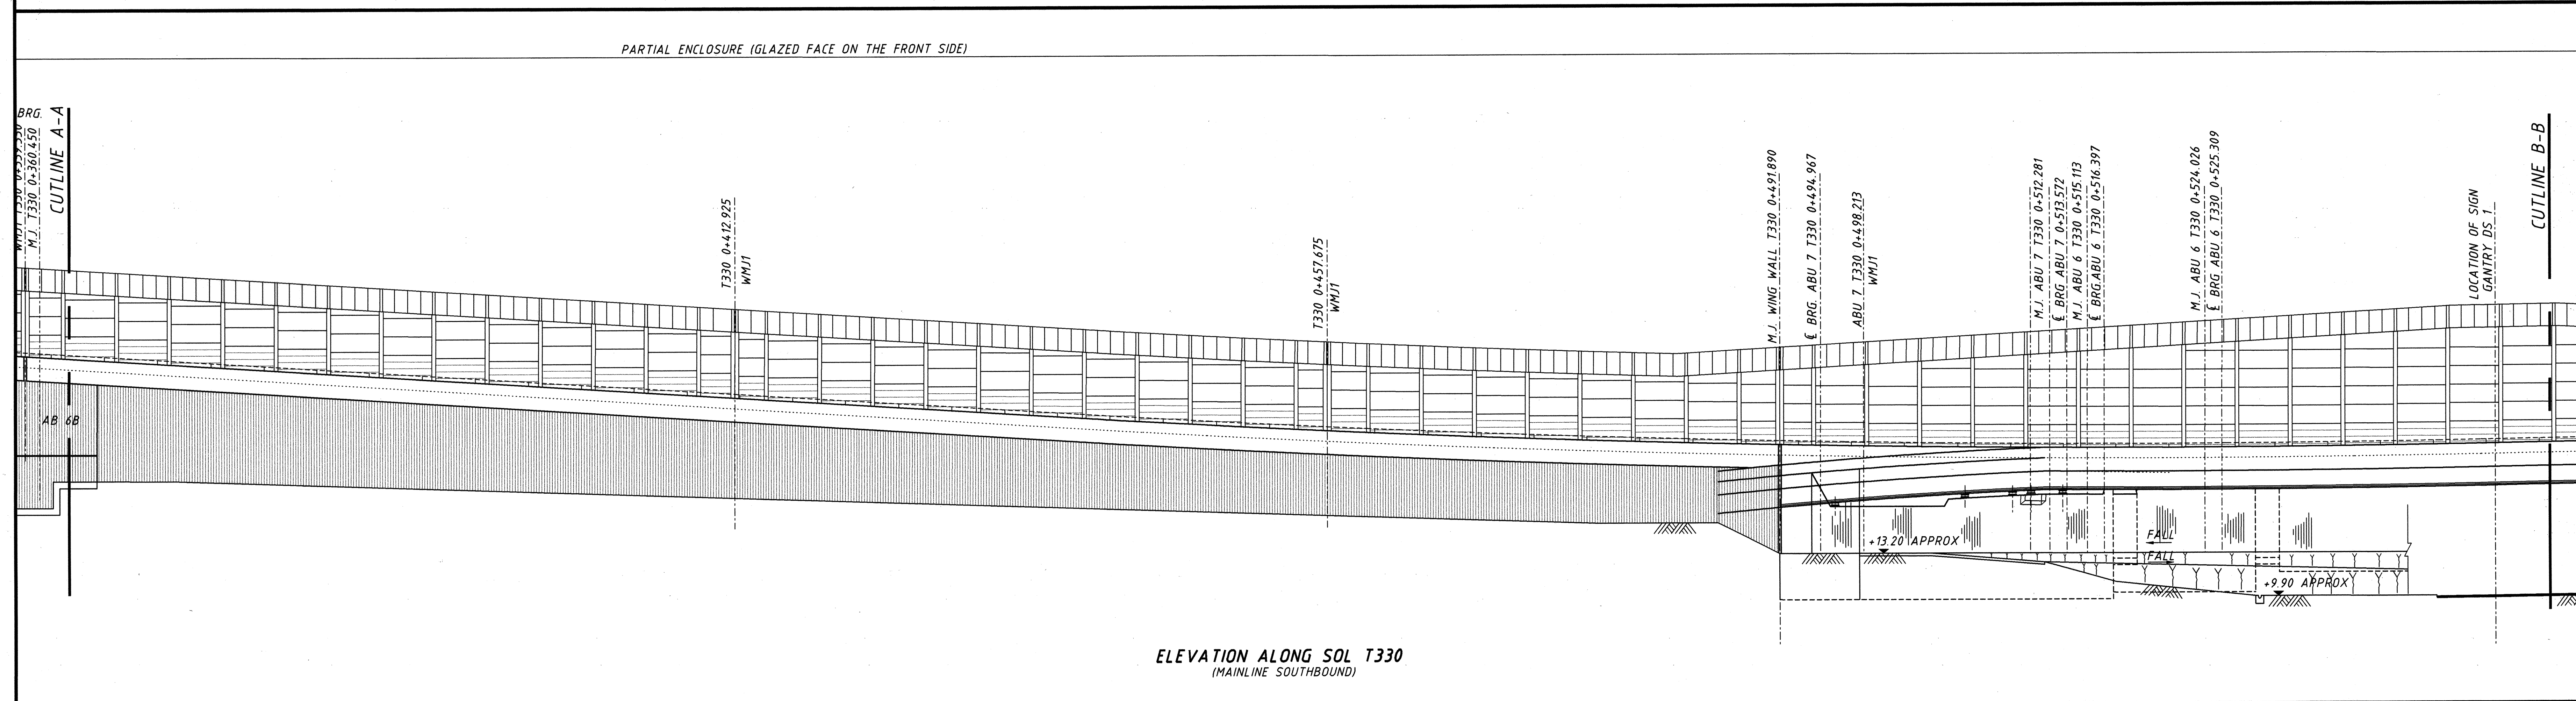

ELEVATION ALONG SOL T330  
(MAINLINE SOUTHBOUND)

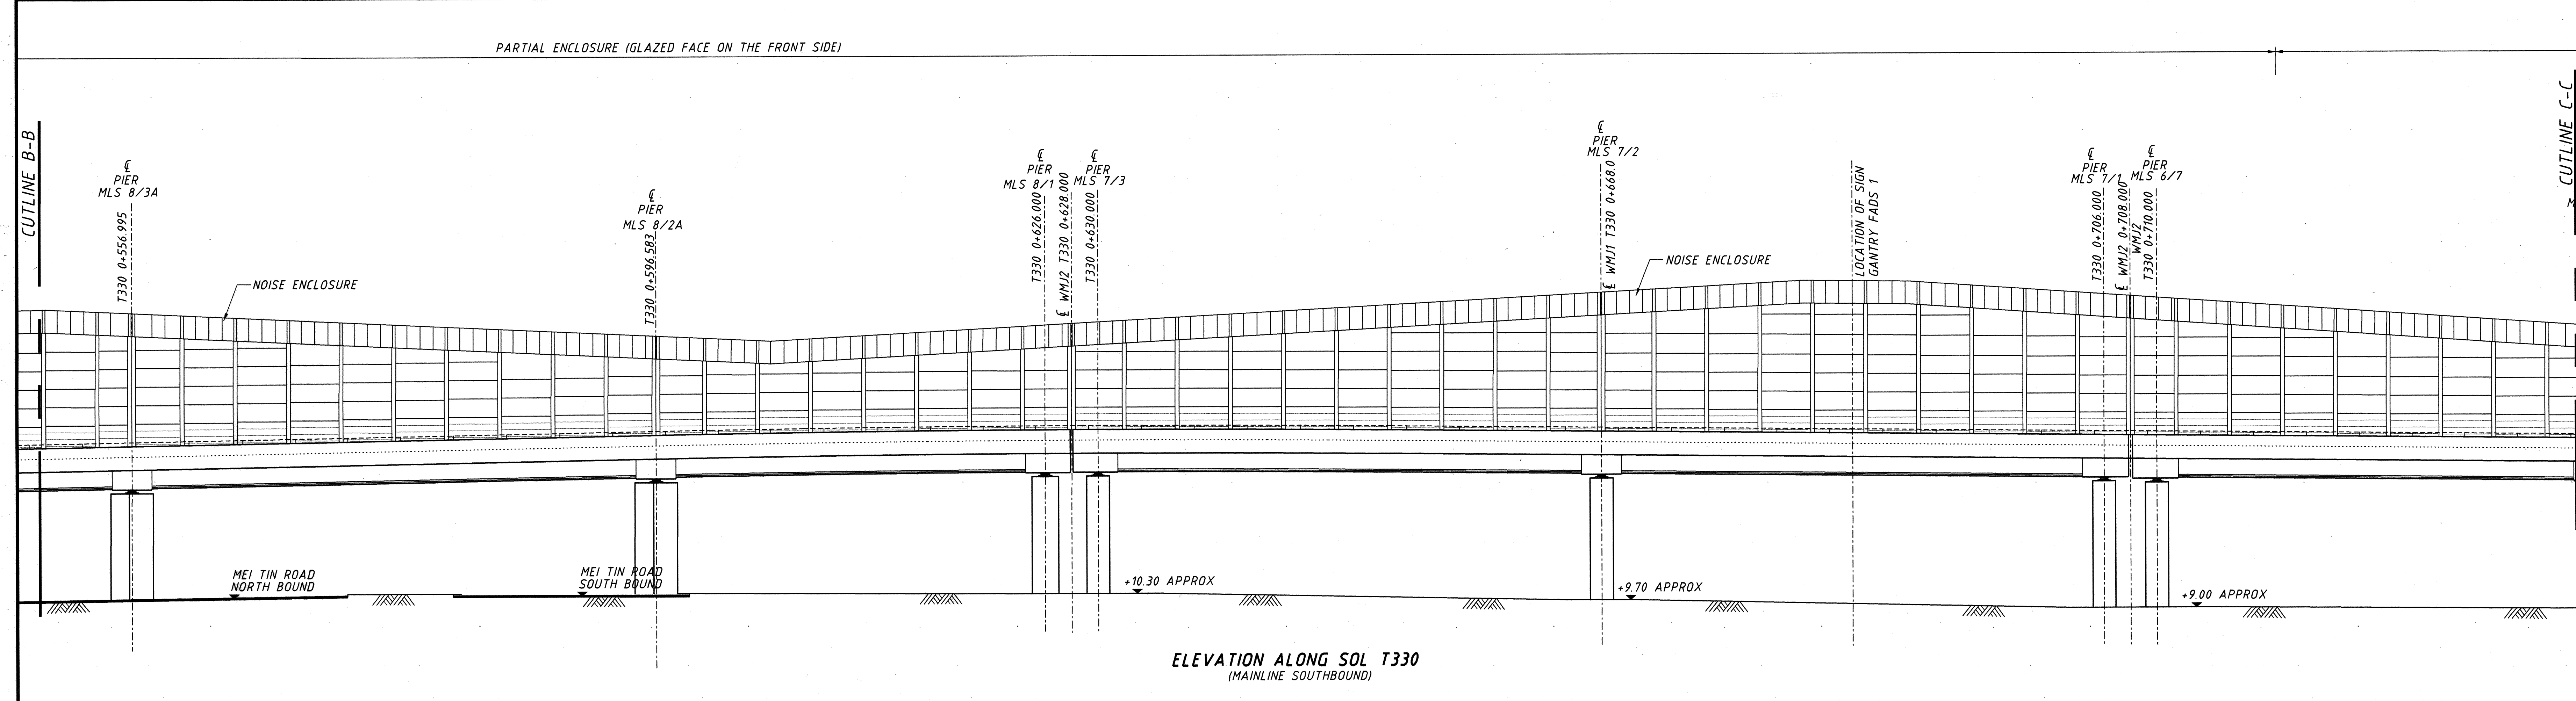

ELEVATION ALONG SOL T330  
(MAINLINE SOUTHBOUND)

- NOTES -
1. THIS DRAWING SHALL BE READ IN CONJUNCTION WITH DRAWING NOS. 63494/1472 TO 1479.
  2. WMJ DENOTES WALL MOVEMENT JOINT AND SMJ DENOTES SKEW MOVEMENT JOINT.

REV	DESCRIPTION	DATE	BY	CHECKED	DATE
-	FIRST ISSUE TENDER DRAWING	JULY 02			

Territory Development Department 拓展署  
NT EAST DEVELOPMENT OFFICE  
新界東拓展處

SHA TIN NEW TOWN, STAGE II

ROAD T3 AND ASSOCIATED ROADWORKS  
NOISE BARRIER ELEVATION

SHEET 1 OF 9

MAUNSELL CONSULTANTS ASIA LTD.  
茂盛亞洲工程顧問有限公司

DRG. NO. 圖紙編號	63494/1471
DESIGNED BY 設計	EMYC
CONTRACT NO. 合約編號	ST 79/02
DATE OF ISSUE 發出日期	-
DRAWN BY 繪圖	ZSZ
SCALE 比例	A0 1 : 200
DIMENSIONS ARE IN 尺寸單位	METRES
TENDER DRAWING 版權所有	

Mansell