



ELEVATION ALONG SOL T300
(MAINLINE NORTHBOUND)

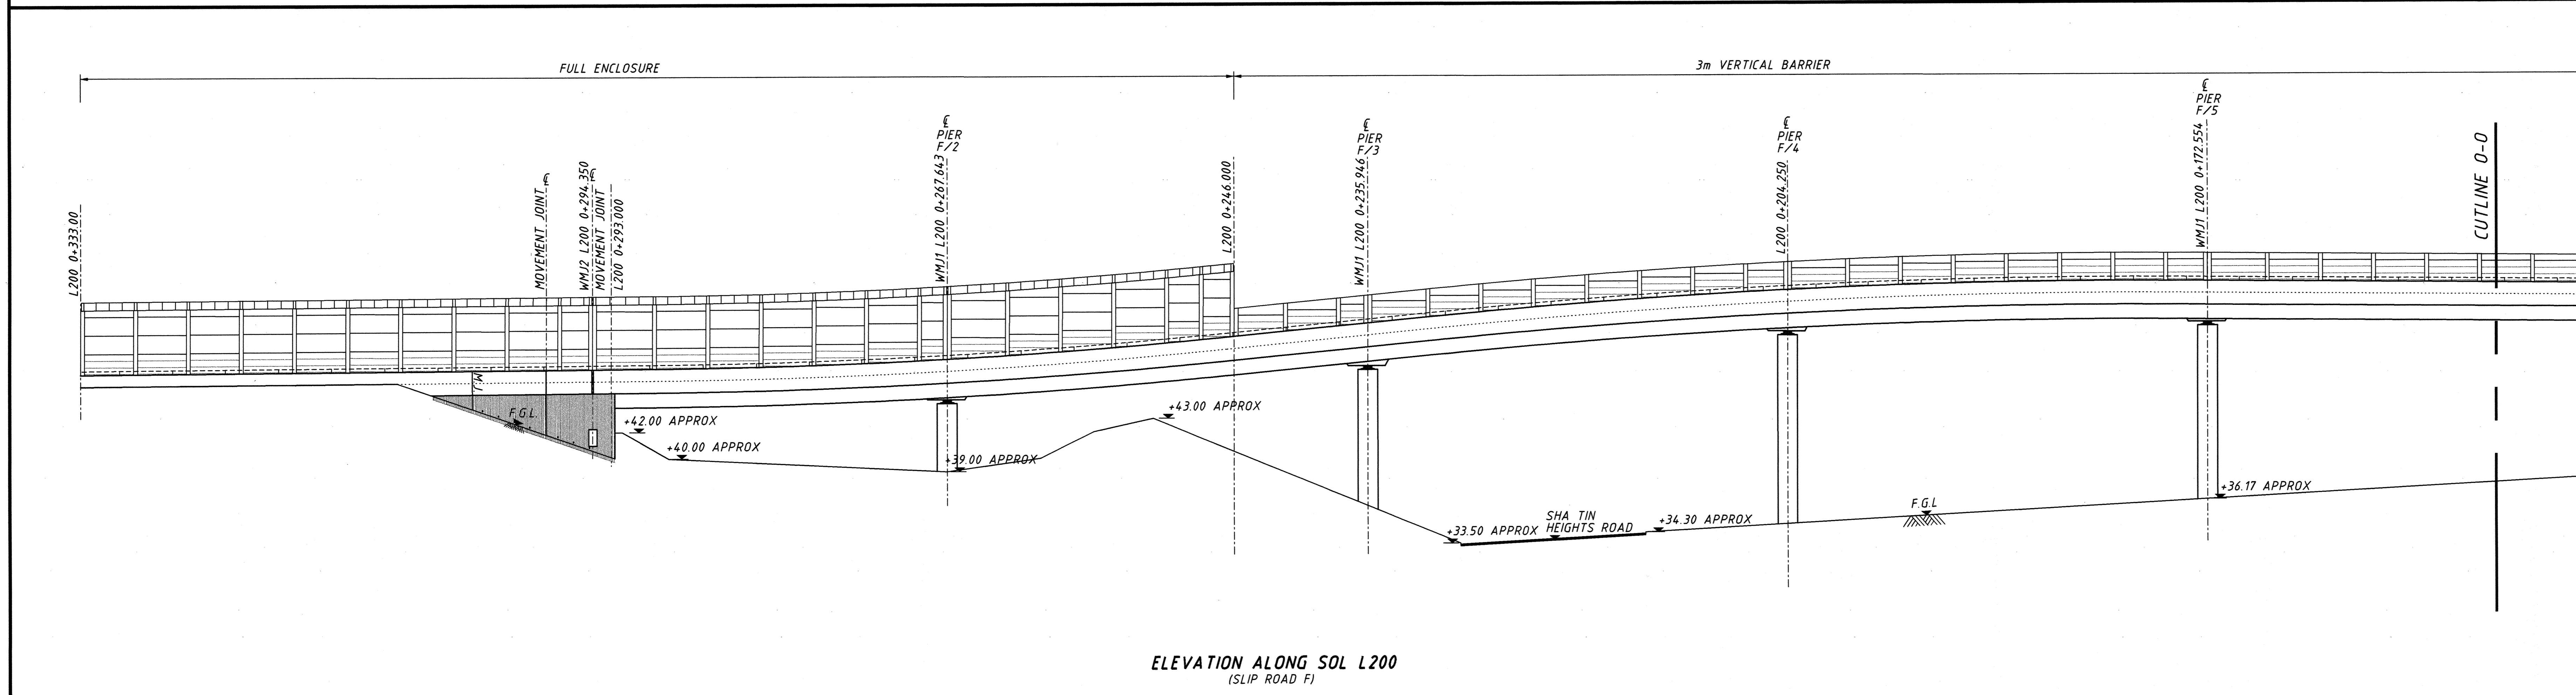

ELEVATION ALONG SOL L200
(SLIP ROAD F)

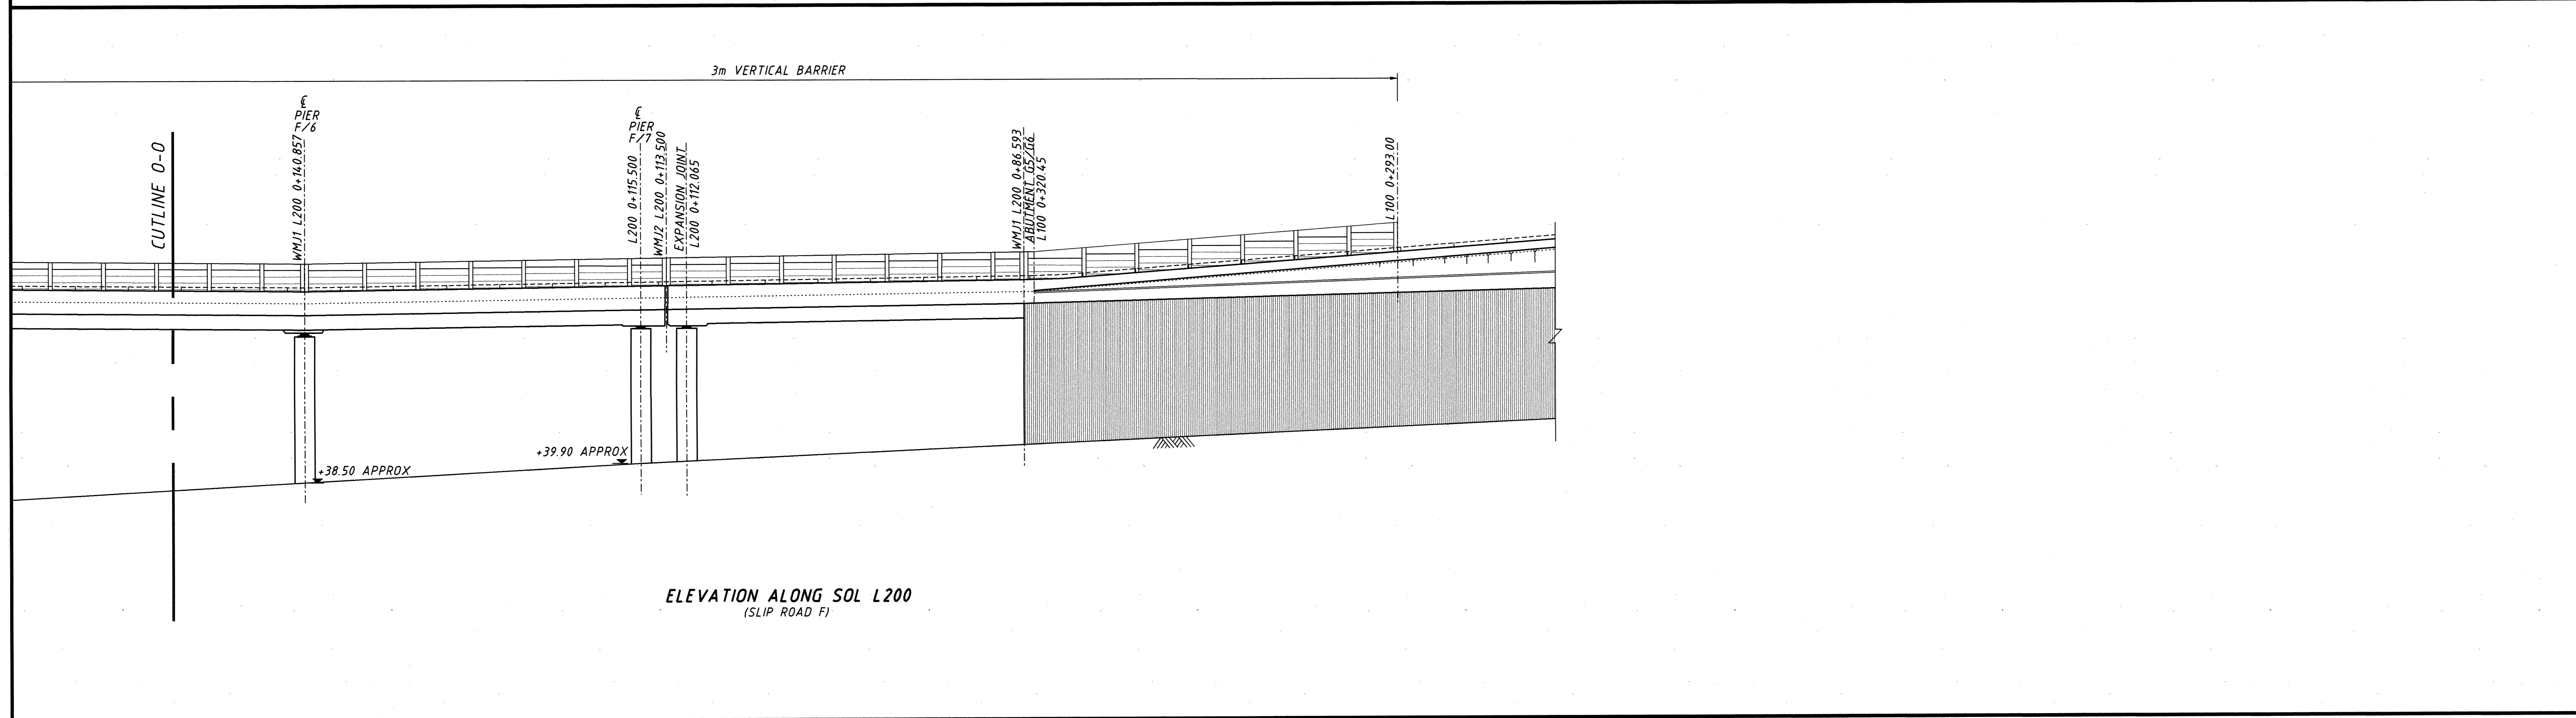

ELEVATION ALONG SOL L200
(SLIP ROAD F)

NOTES -
 1. THIS DRAWING SHALL BE READ IN CONJUNCTION WITH DRAWING NOS. 63494/1471 TO 1475, 1477 TO 1479.
 2. WMJ DENOTES WALL MOVEMENT JOINT AND SMJ DENOTES SKEW MOVEMENT JOINT.

REV.	DESCRIPTION	DATE	APPROVED	DATE
1	FIRST ISSUE TENDER DRAWING	JULY 02		

Territory Development Department 拓展署
 NT EAST DEVELOPMENT OFFICE
 新界東拓展處

SHA TIN NEW TOWN, STAGE II
 ROAD T3 AND ASSOCIATED ROADWORKS

NOISE BARRIER ELEVATION

SHEET 6 OF 9

MAUNSELL CONSULTANTS ASIA LTD.
 茂盛亞洲工程顧問有限公司

DRG.NO. 63494/1476
 圖紙編號

DESIGNED BY DJ CONTRACT NO. ST 79/02 DATE OF ISSUE

DRAWN BY ZSZ STATUS TENDER DRAWING

SCALE A0 1:200 DIMENSIONS ARE IN METRES

COPYRIGHT RESERVED
 版權所有

