
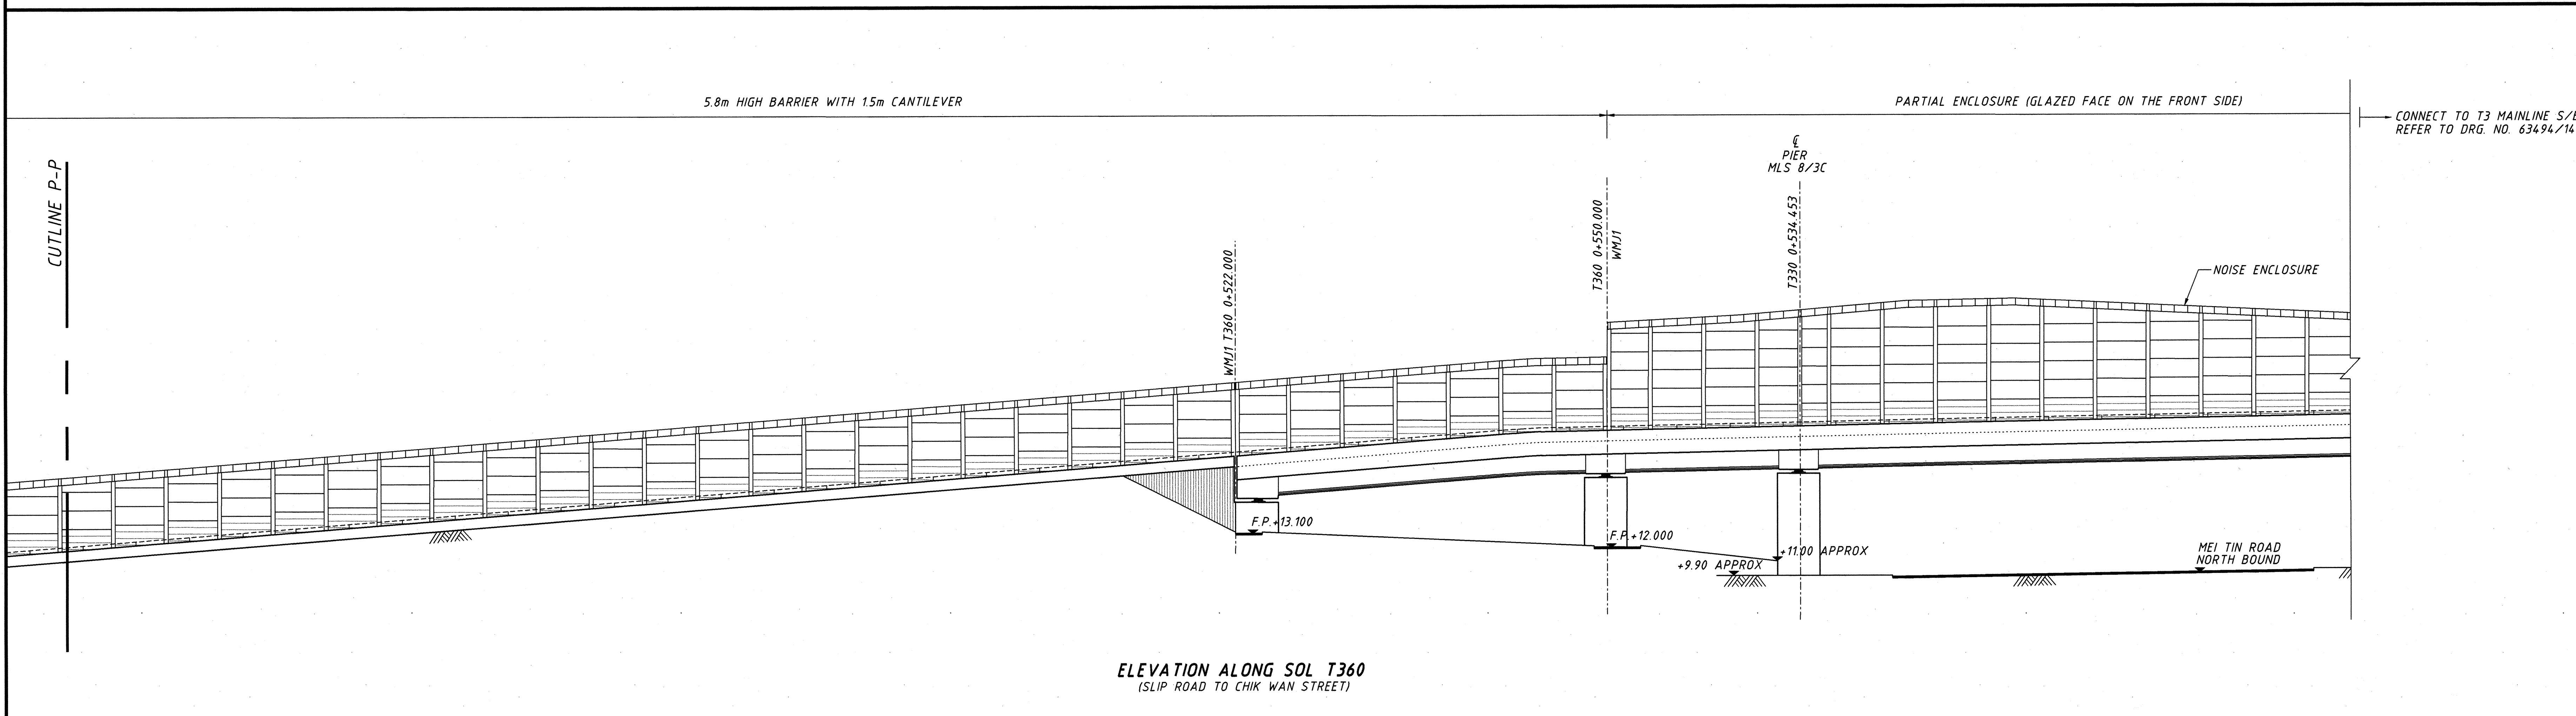


NOTES-

1. THIS DRAWING SHALL BE READ IN CONJUNCTION WITH DRAWING NOS. 63494/1471 TO 1476, 1478 AND 1479.
2. WMJ DENOTES WALL MOVEMENT JOINT AND SMJ DENOTES SKEW MOVEMENT JOINT.

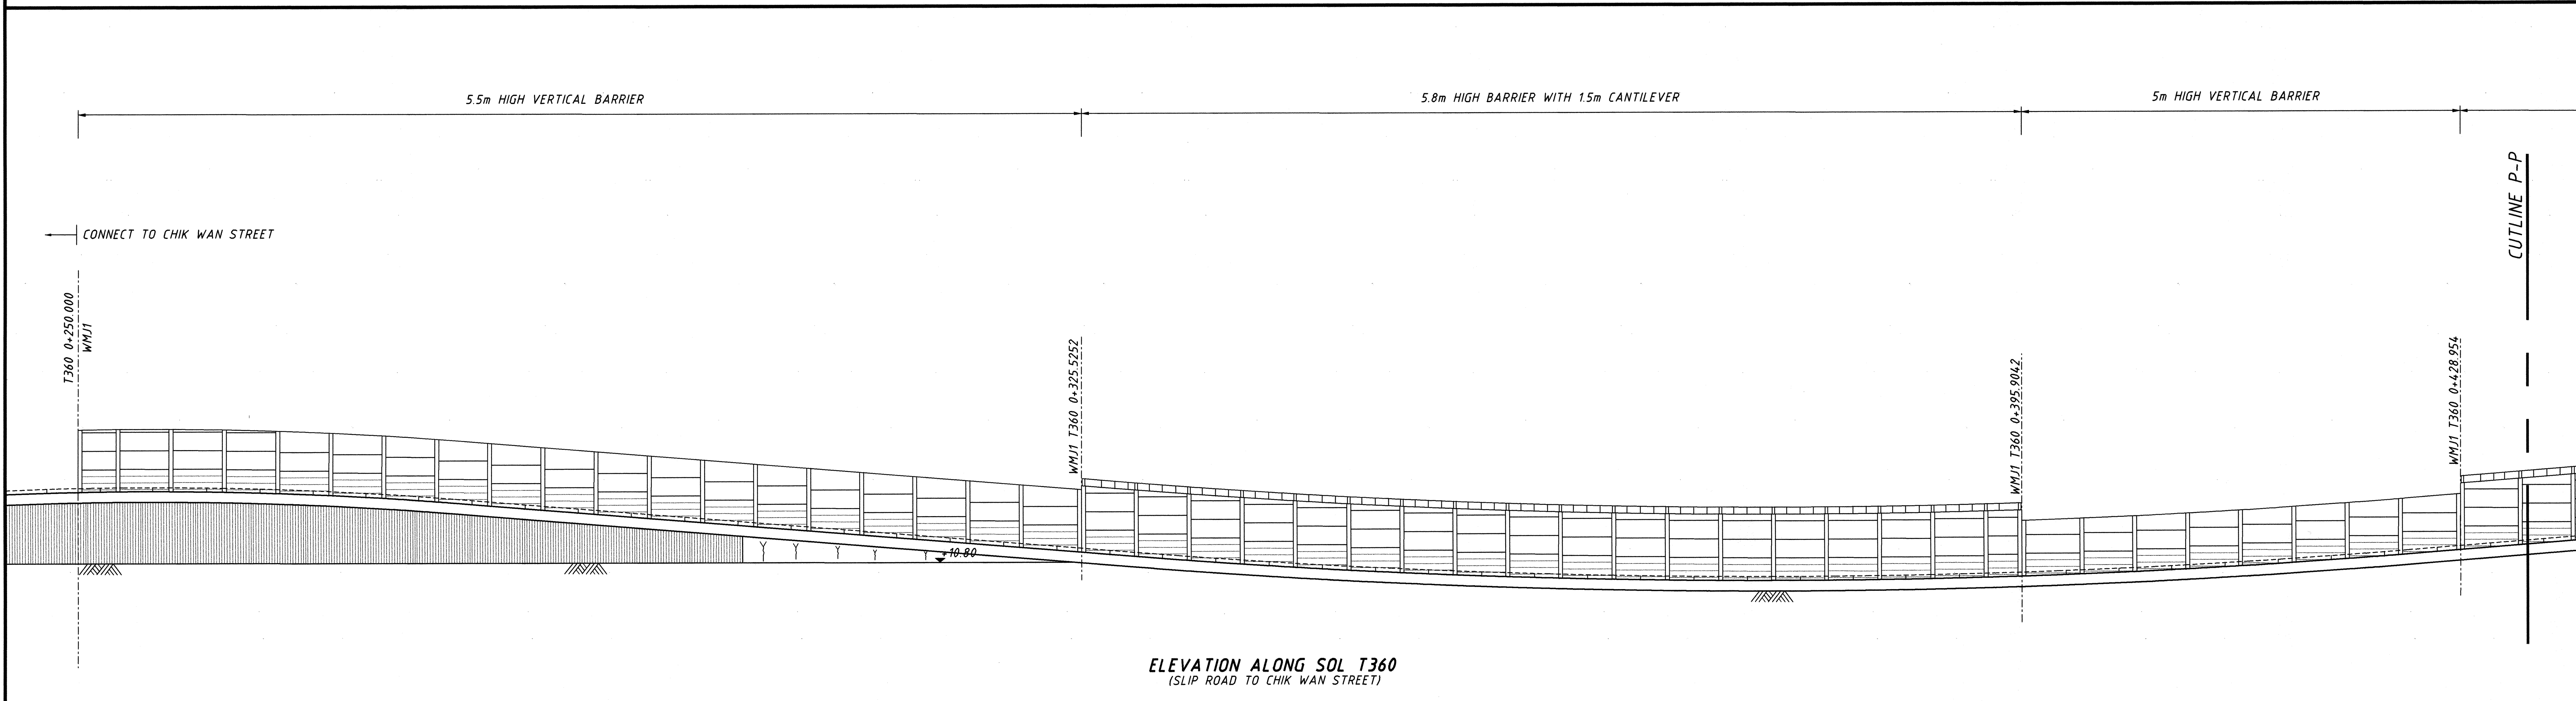

REV	DESCRIPTION	DATE
1	FIRST ISSUE TENDER DRAWING	JULY 02

Territory Development Department 拓展署
NT EAST DEVELOPMENT OFFICE
新界東拓展處

SHA TIN NEW TOWN, STAGE II
ROAD T3 AND ASSOCIATED ROADWORKS
NOISE BARRIER ELEVATION

SHEET 7 OF 9

MAUNSELL CONSULTANTS ASIA LTD.
茂盛(亞洲)工程顧問有限公司

DRG. NO. 圖紙編號: 63494/1477

DESIGNED BY 設計: DJ
DRAWN BY 繪圖: ZSZ
SCALE 比例: A0 1:200
DIMENSIONS ARE IN 尺寸單位: METRES

CONTRACT NO. 合約編號: ST 79/02
DATE OF ISSUE 發出日期: -
STATUS 階段: TENDER DRAWING

© COPYRIGHT RESERVED 版權所有

Maunsell