



ELEVATION ALONG SOL T370
(SLIP ROAD J)

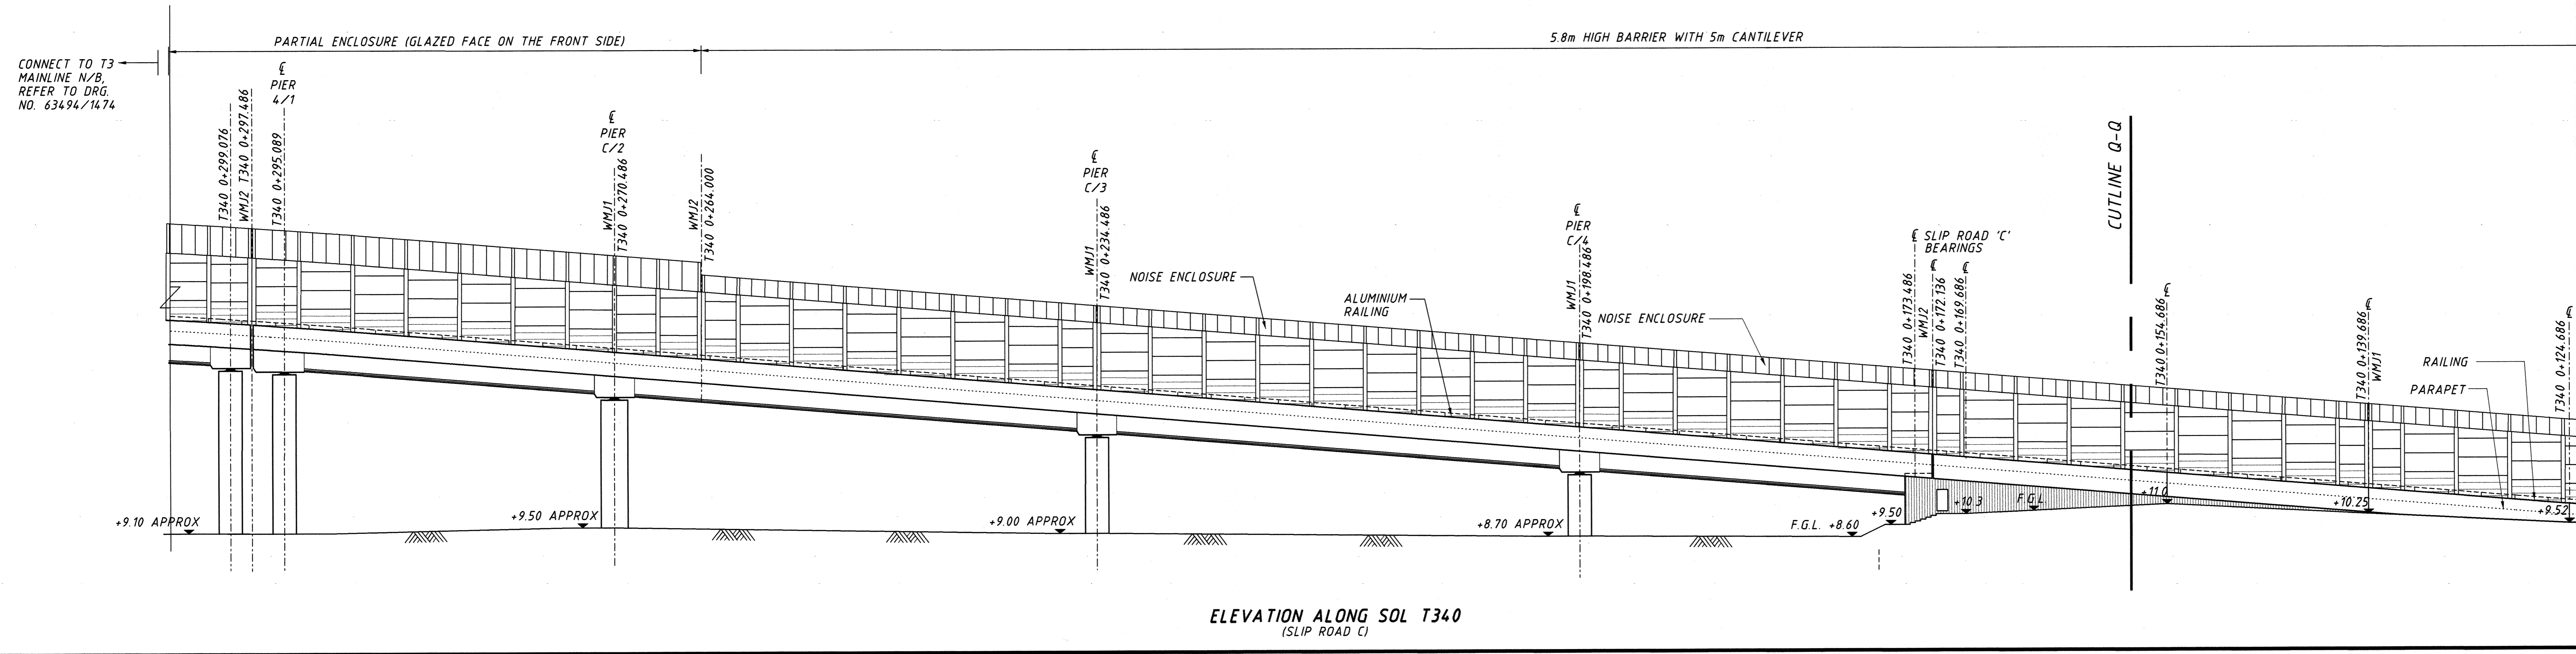

ELEVATION ALONG SOL T340
(SLIP ROAD C)

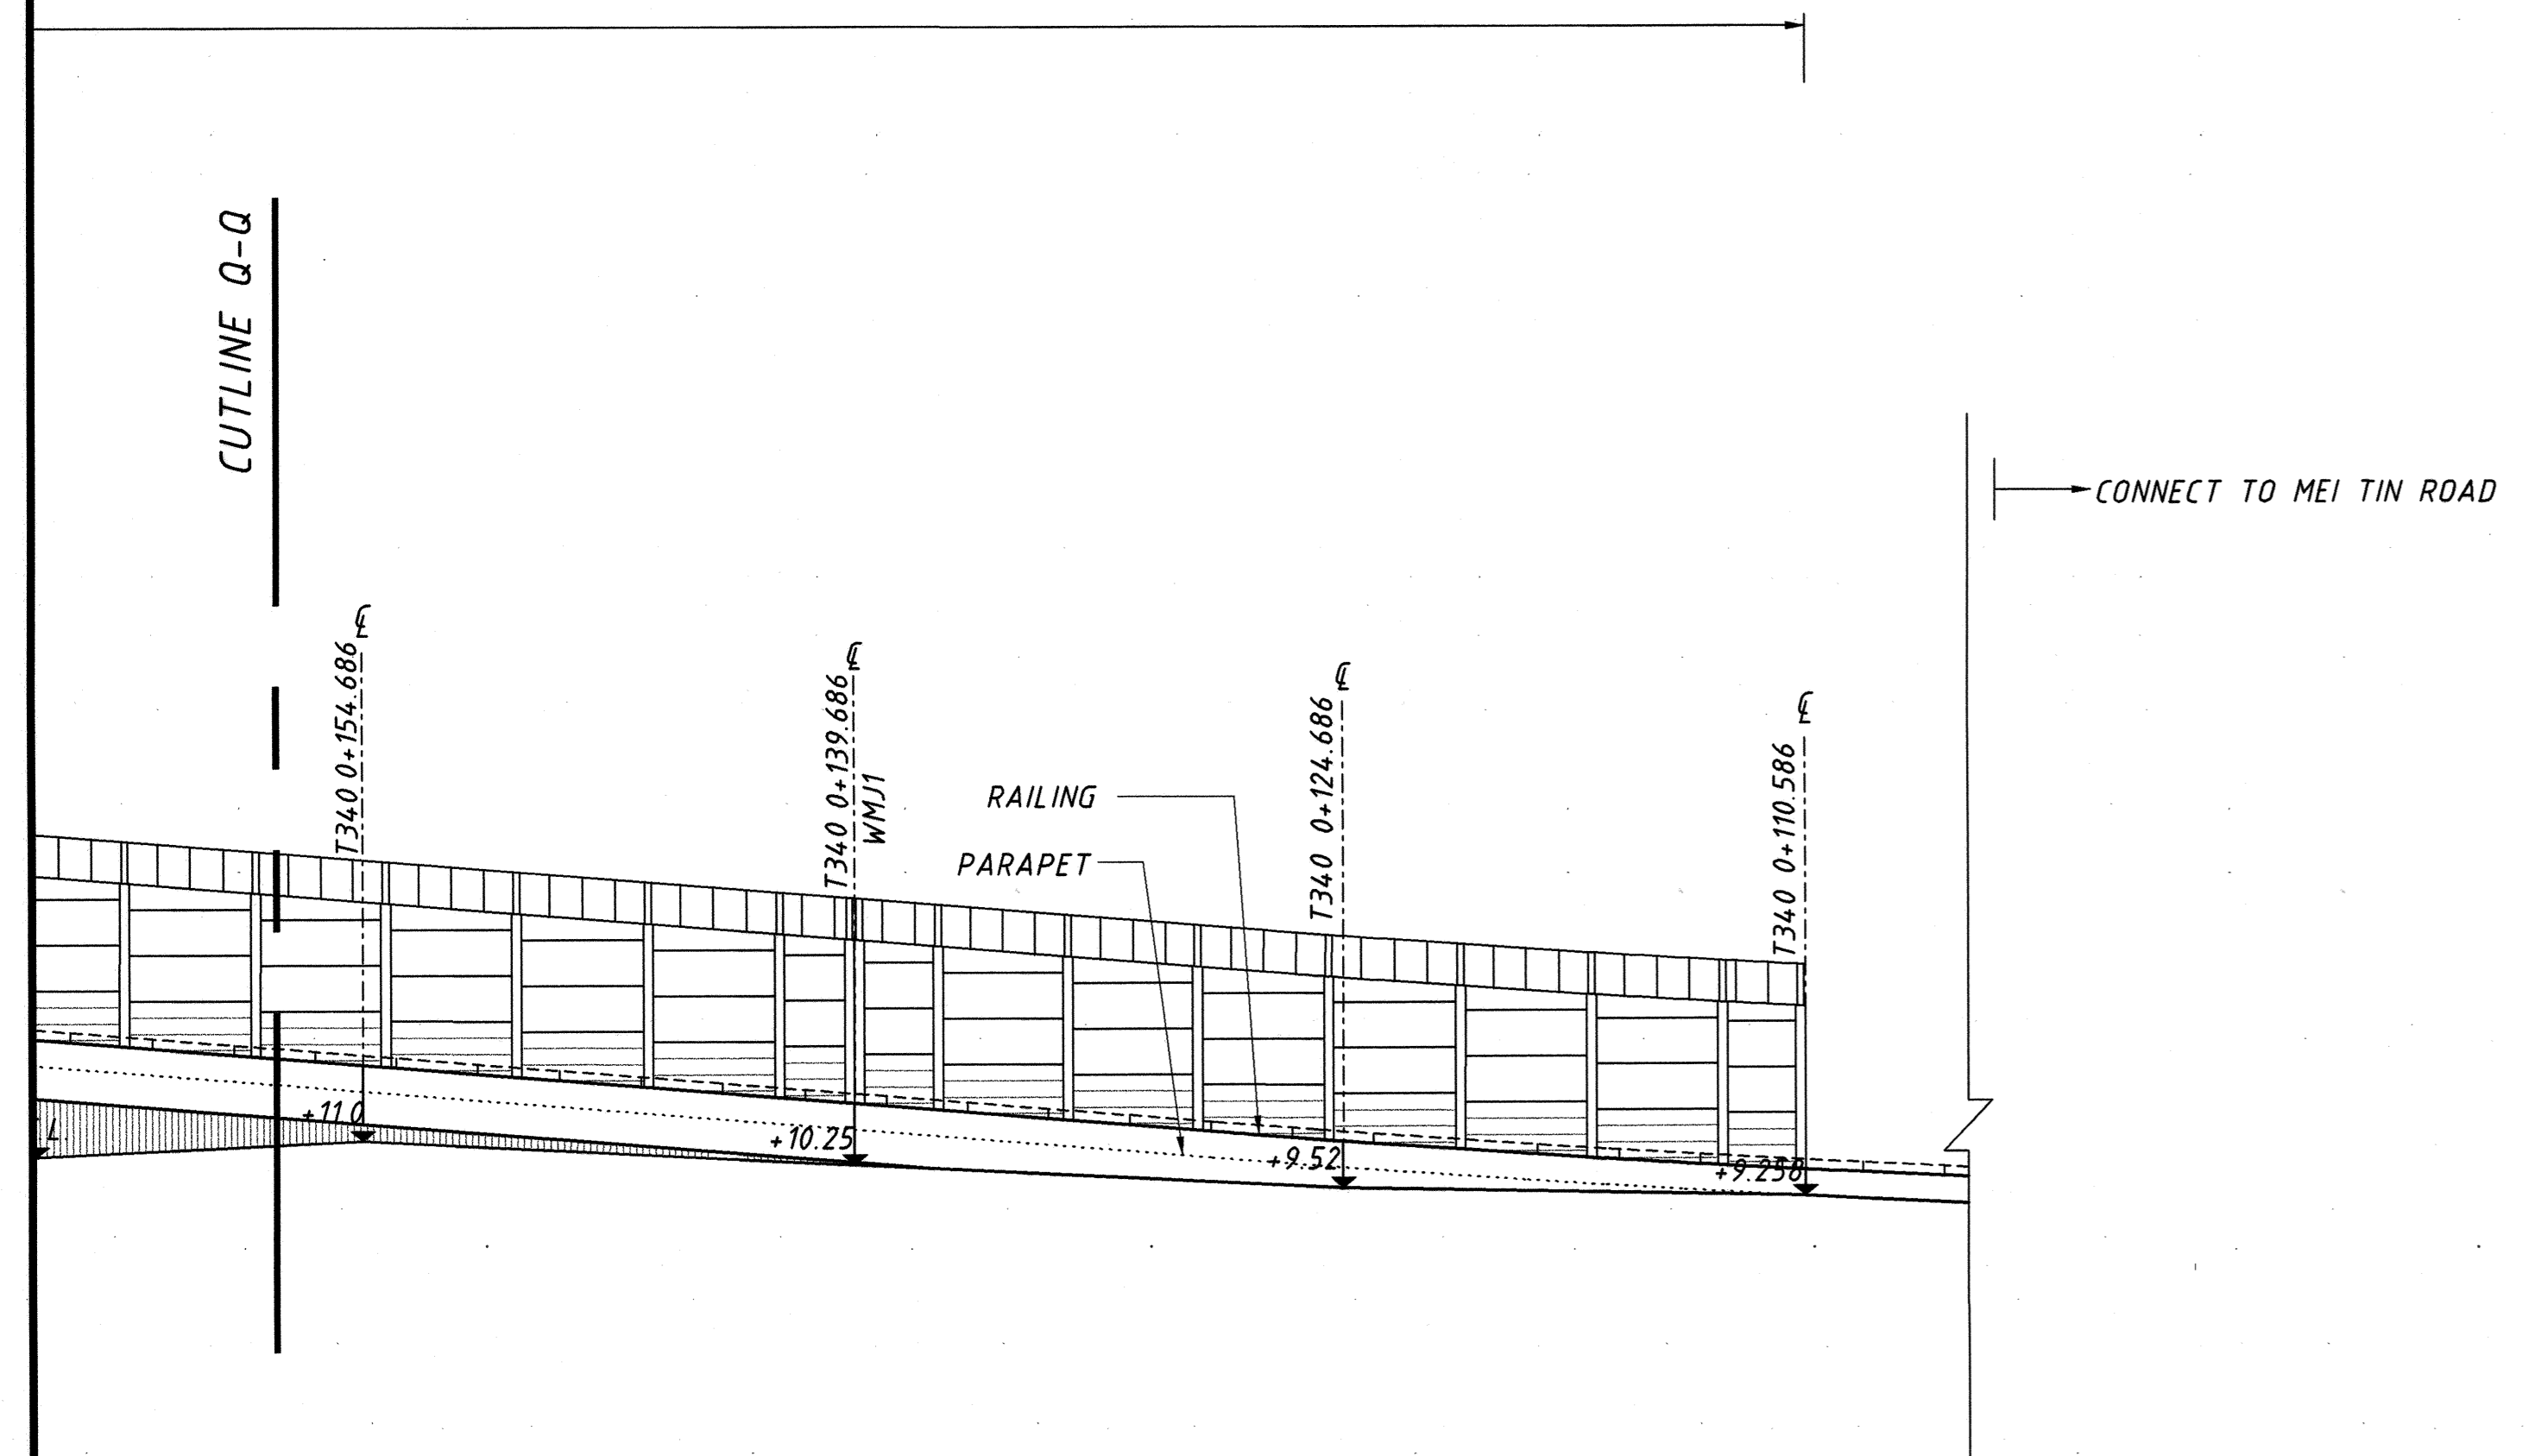

ELEVATION ALONG SOL T340
(SLIP ROAD C)

NOTES -
1. THIS DRAWING SHALL BE READ IN CONJUNCTION WITH DRAWING NOS. 63494/1471 TO 1477 AND 1479.
2. WMJ DENOTES WALL MOVEMENT JOINT AND SMJ DENOTES SKEW MOVEMENT JOINT.

REV.	DESCRIPTION	DATE
-	FIRST ISSUE TENDER DRAWING	JULY 02

Territory Development Department 拓展署
NT EAST DEVELOPMENT OFFICE
新界東拓展處

SHA TIN NEW TOWN, STAGE II

ROAD T3 AND ASSOCIATED ROADWORKS

NOISE BARRIER ELEVATION

SHEET 8 OF 9

MAUNSELL CONSULTANTS ASIA LTD.
茂盛亞洲工程顧問有限公司

DRG.NO. 63494/1478
圖紙編號

DESIGNED BY DJ
繪圖

CONTRACT NO. ST 79/02
合約編號

DATE OF ISSUE
發出日期

SCALE A0 1:200
比例尺

DIMENSIONS ARE IN METRES
尺寸單位

TENDER DRAWING
標價圖

COPYRIGHT RESERVED
版權所有

Mansell