



ELEVATION ALONG SOL T350
(SLIP ROAD B)

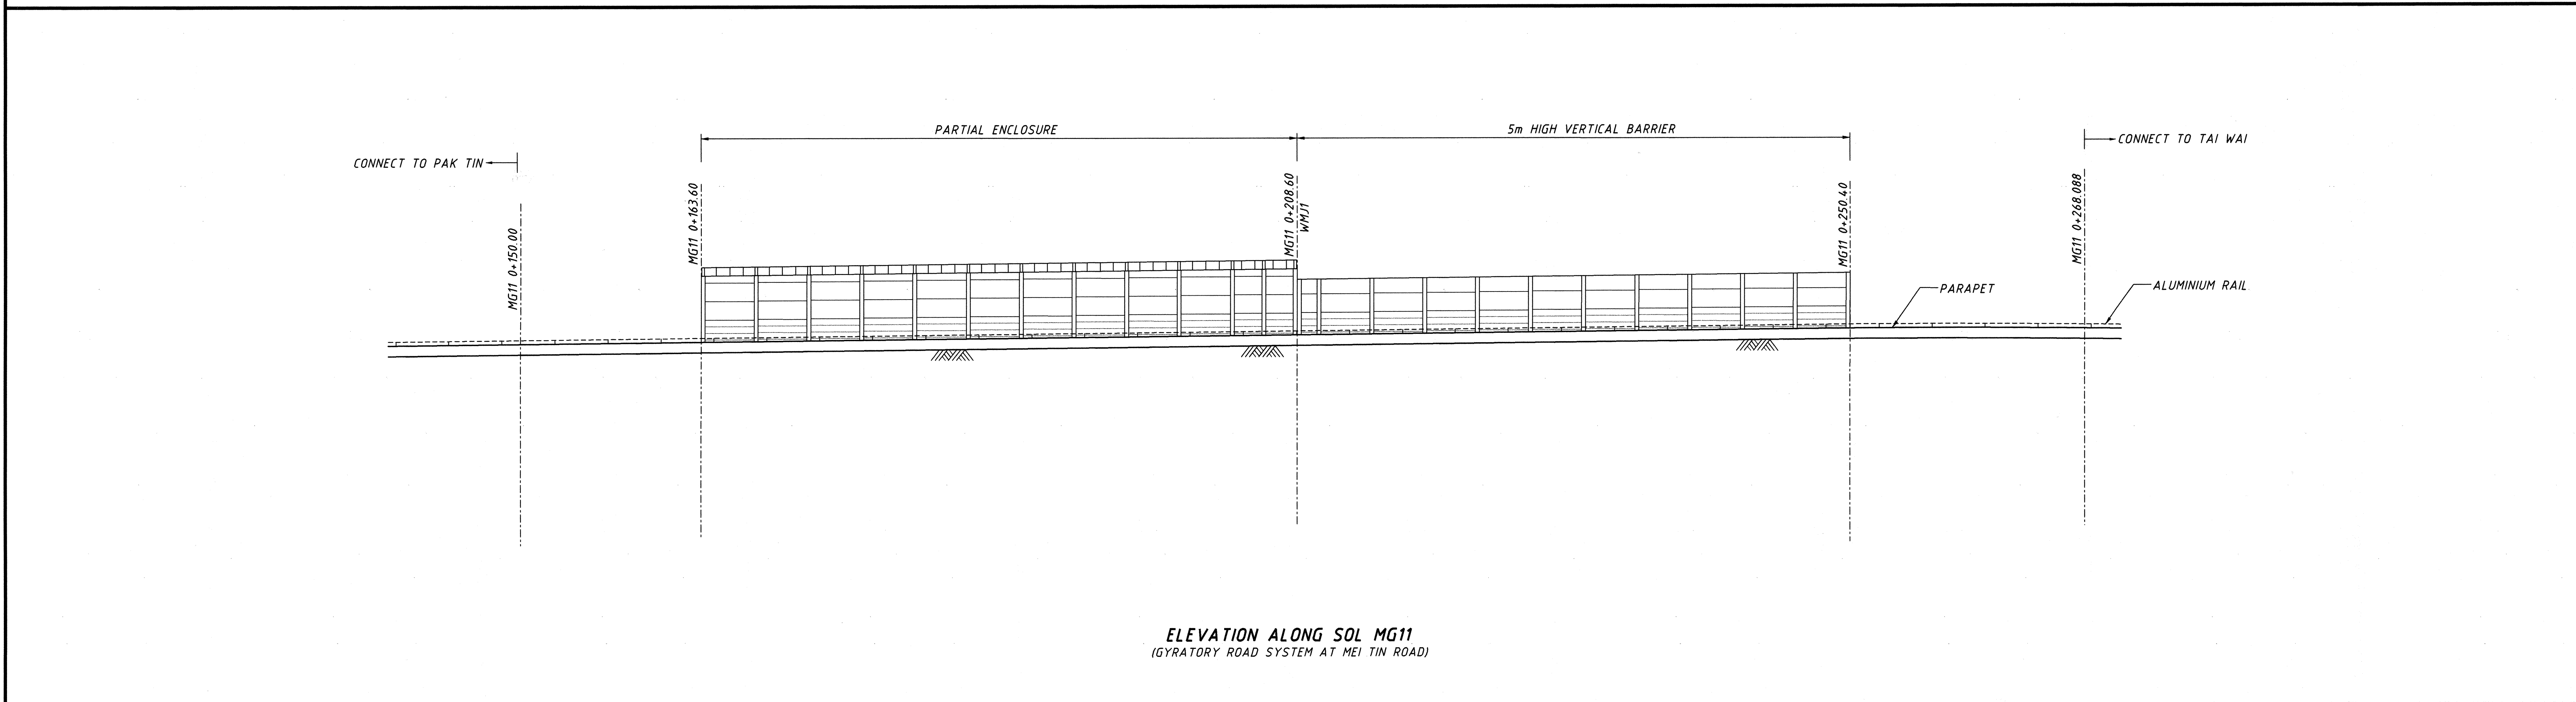

ELEVATION ALONG SOL MG11
(IGRATORY ROAD SYSTEM AT MEI TIN ROAD)

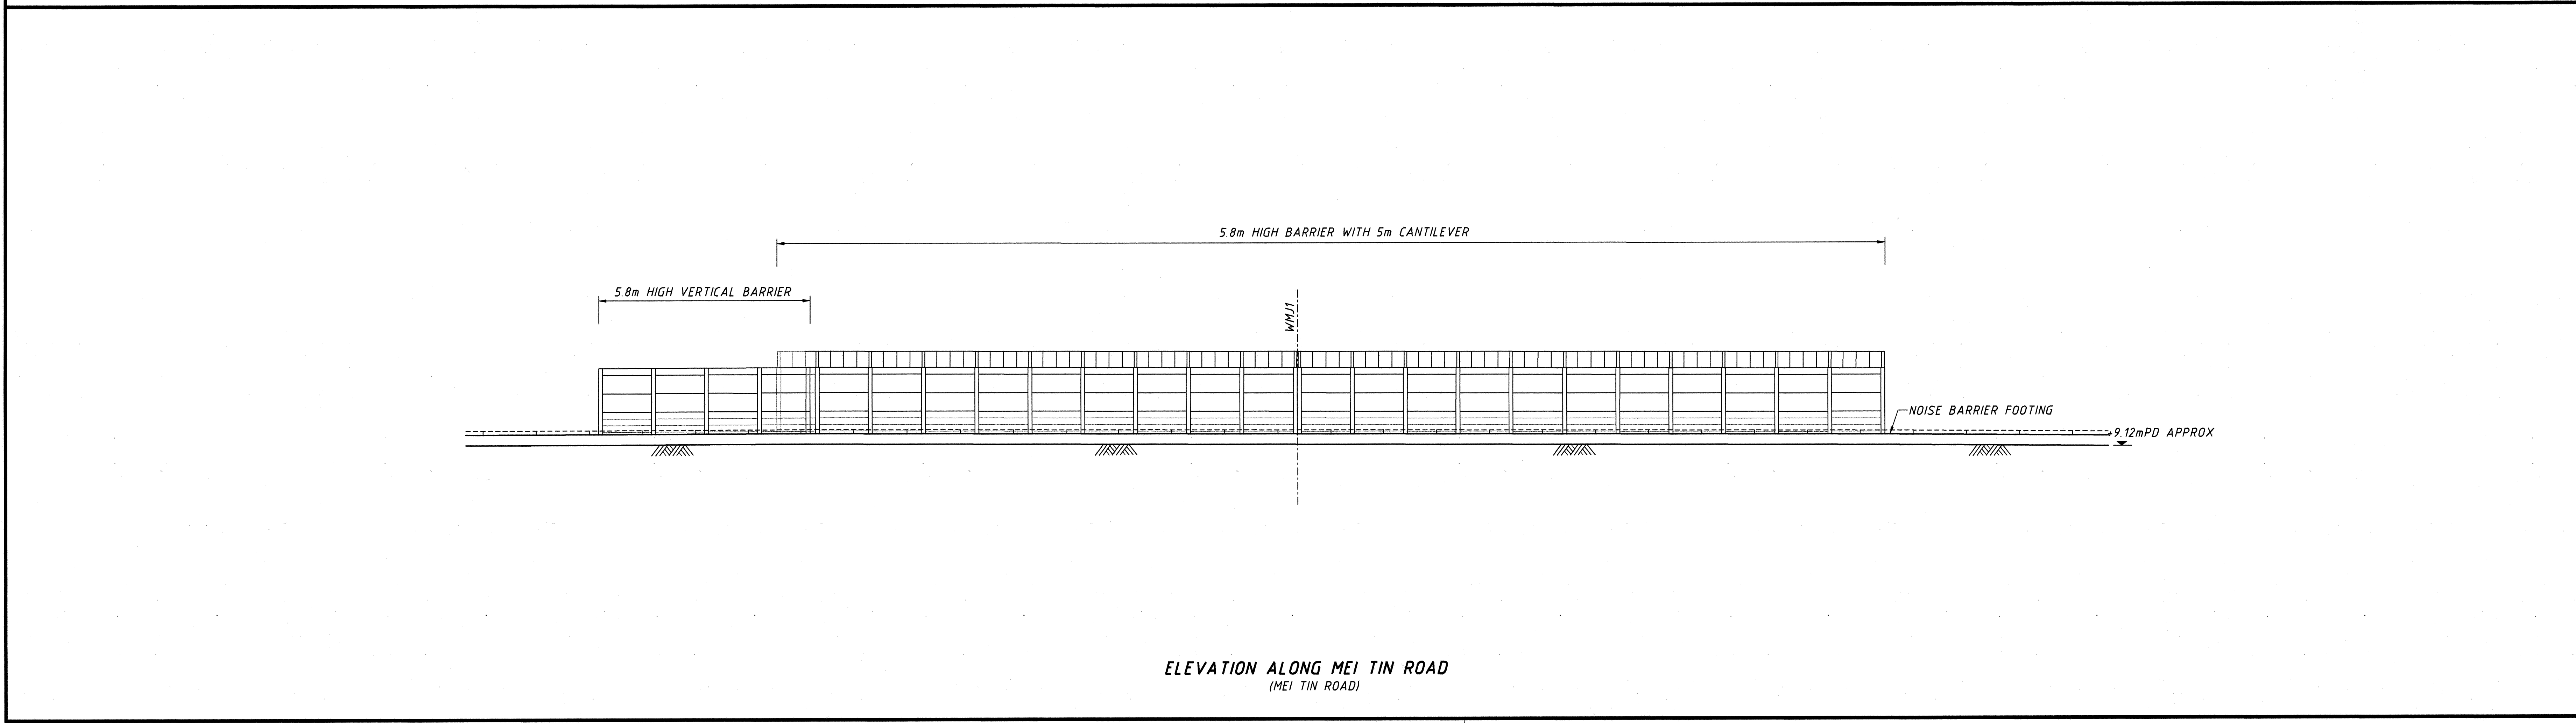

ELEVATION ALONG MEI TIN ROAD
(MEI TIN ROAD)

NOTES -
 1. THIS DRAWING SHALL BE READ IN CONJUNCTION WITH DRAWING NOS. 63494/1471 TO 1478.
 2. WMJ DENOTES WALL MOVEMENT JOINT AND SMJ DENOTES SKEW MOVEMENT JOINT.

REV.	DESCRIPTION	DATE
1	FIRST ISSUE TENDER DRAWING	JULY 02

Territory Development Department 拓展署
 NT EAST DEVELOPMENT OFFICE
 新界東拓展處

SHA TIN NEW TOWN, STAGE II

ROAD T3 AND ASSOCIATED ROADWORKS

NOISE BARRIER ELEVATION

SHEET 9 OF 9

MAUNSELL CONSULTANTS ASIA LTD.
 茂盛亞洲工程顧問有限公司

DRG.NO. 63494/1479
 圖紙編號

DESIGNED BY DJ CONTRACT NO. ST 79/02 DATE OF ISSUE
 繪圖

DRAWN BY ZSZ STATUS
 繪圖

SCALE A0 1:200 TENDER DRAWING
 尺寸單位 METRES 版權所有

