
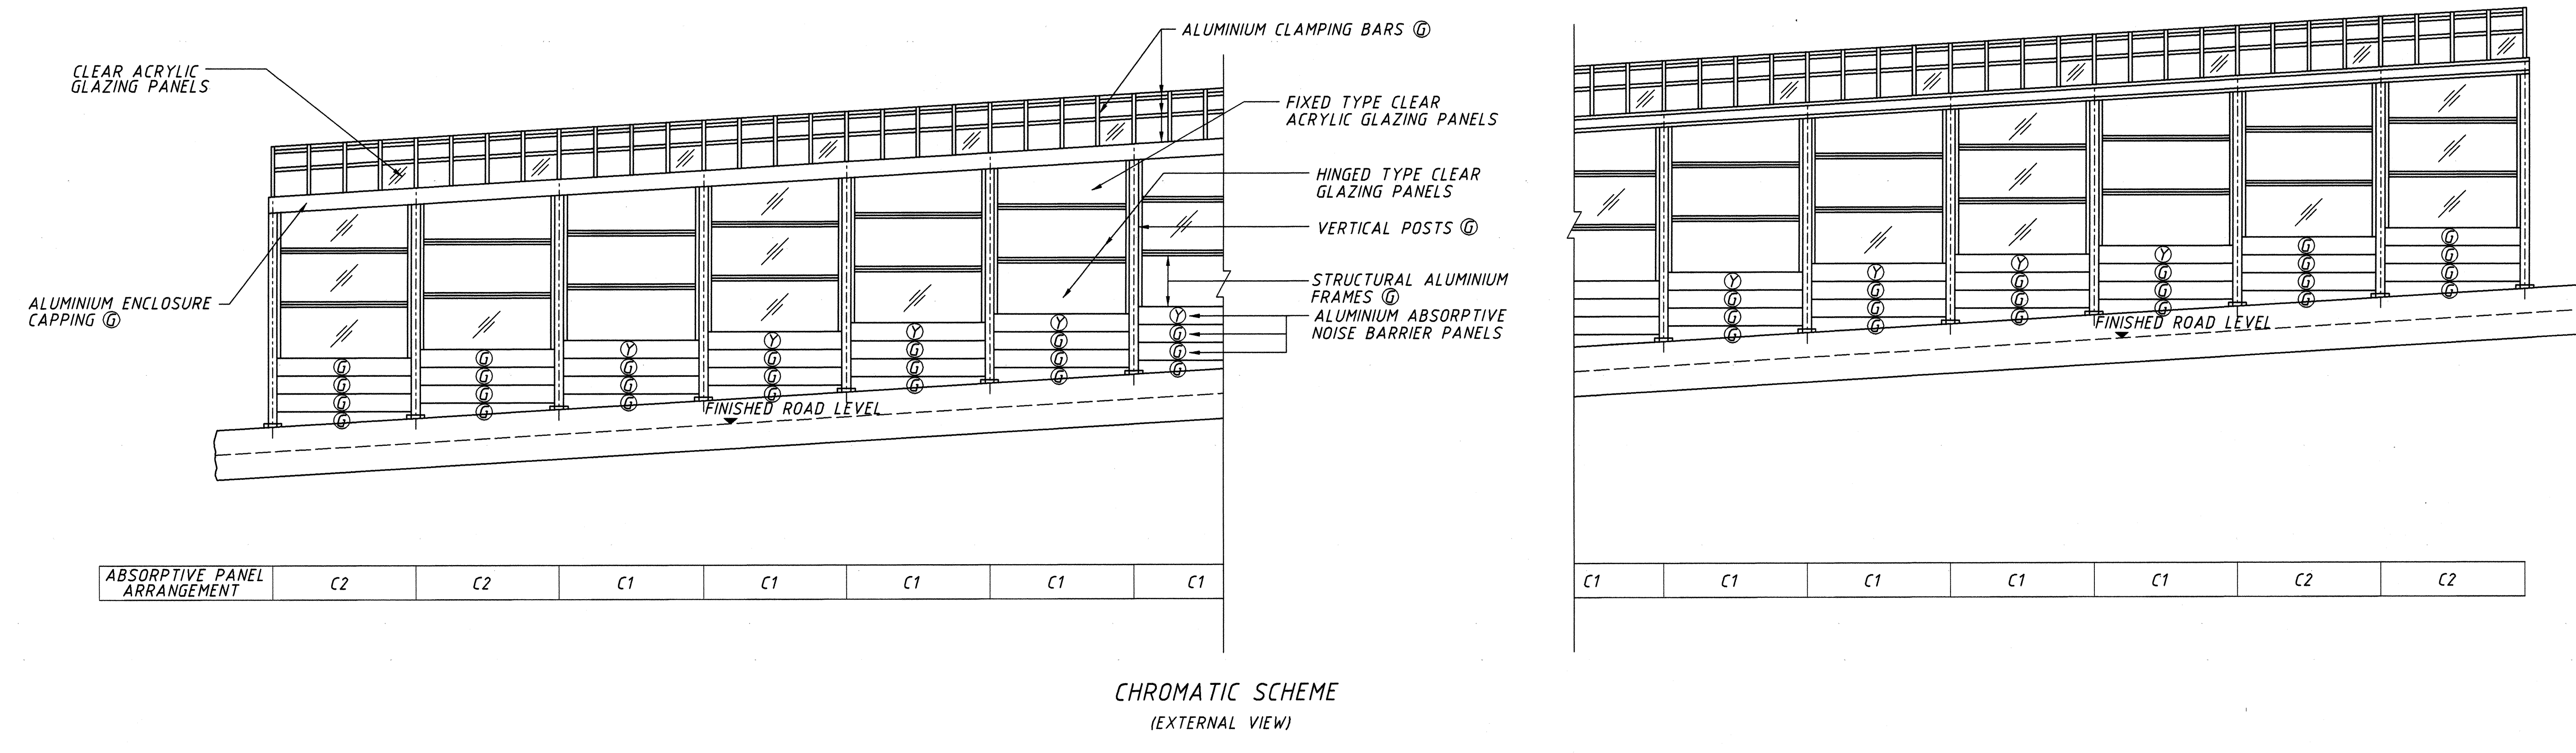


NOTES :-
 1. COLOUR CODES TO BS 4800:1989.
 COLOUR KEY:-
 (A) - BS12E53
 (B) - BS04E51
 (C) - BS10E49

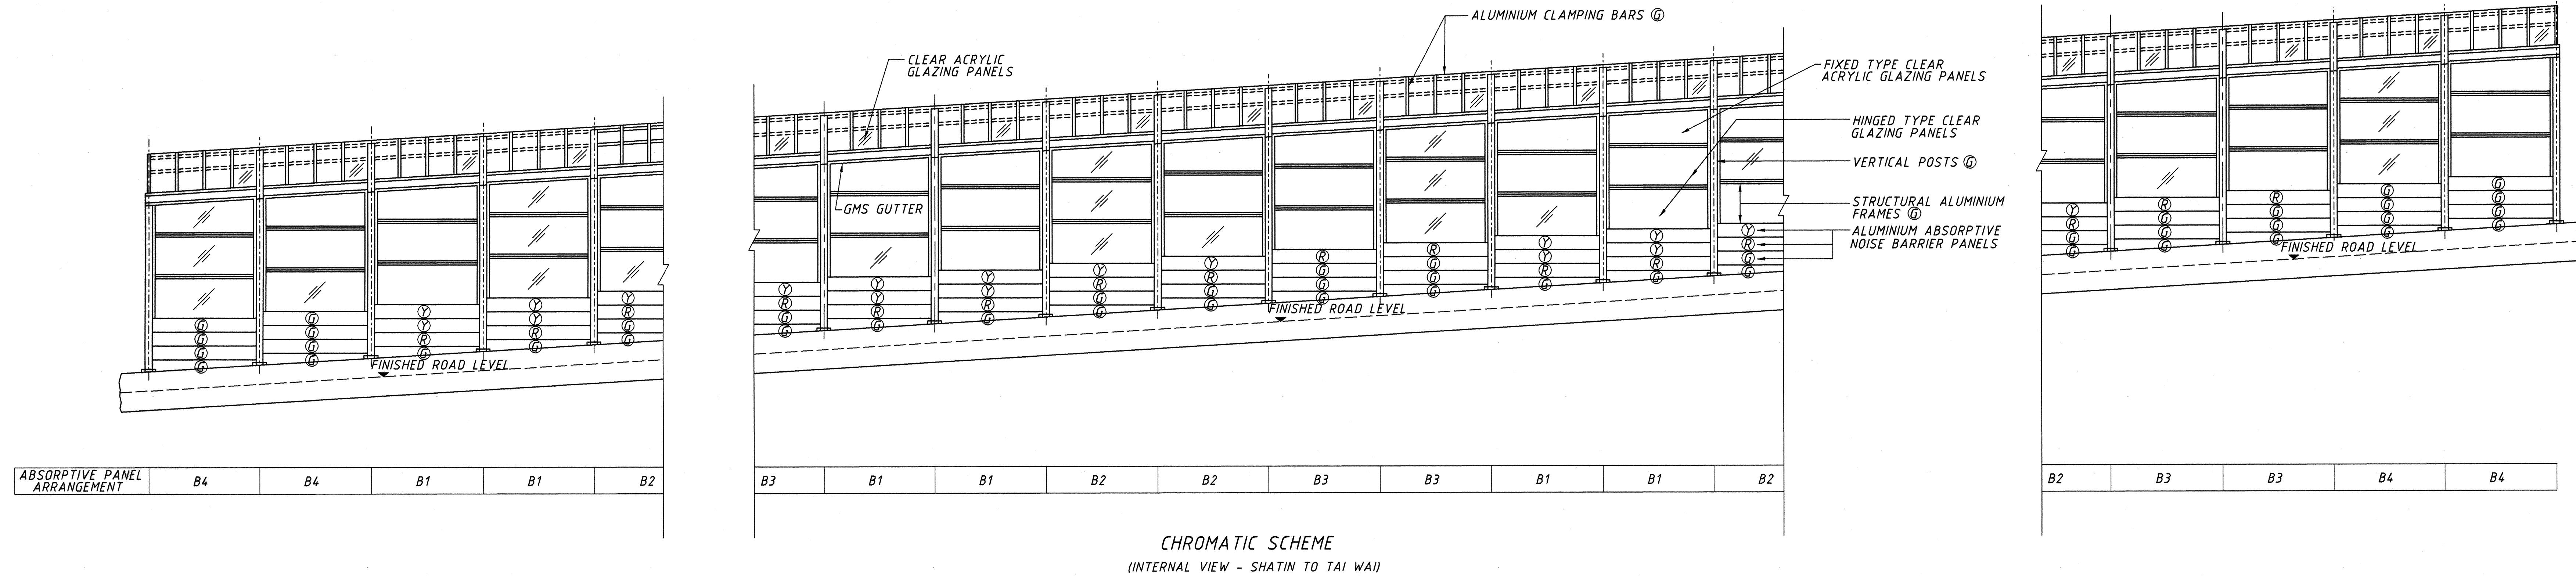

REV	DESCRIPTION	DATE	BY	CHKD	DATE
1	FIRST ISSUE TENDER DRAWING	4/2/02	AKC	ALS	JULY 02
2					

Territory Development Department 拓展署
 NT EAST DEVELOPMENT OFFICE
 新界東拓展處

SHA TIN NEW TOWN, STAGE II
 ROAD T3 AND ASSOCIATED ROADWORKS
**NOISE BARRIERS
 CHROMATIC LAYOUT**

MAUNSELL CONSULTANTS ASIA LTD.
 茂盛亞洲工程顧問有限公司

DRG.NO. 63494/1480
 圖紙編號

DESIGNED BY D.J.
 設計

CONTRACT NO. ST 79/02
 合約編號

DATE OF ISSUE
 發出日期

SCALE A0 1:100
 比例

DIMENSIONS ARE IN METRES
 尺寸單位

TENDER DRAWING
 版權所有

Maunsell