


NOTES:


1. THIS DRAWING SHALL BE READ IN CONJUNCTION WITH DRG NOS. 63494/1035,2004
2. LANDSCAPE DETAIL OF THE PLANTER & BENCH, REFER TO DRG NOS.63494/2104,2105
3. DETAIL SPECIFICATION OF THE SPRING PLAY EQUIPMENT (REFER TO MANUFACTURER'S MANUAL)
4. FOR LOCATIONS OF WATER POINTS, REFER TO DRG. NO. 63494/2004

LEGEND:

- 20mm THK. PEBBLE WASHED
COLOR : BEIGE
- 300x300x20mm THK
NATURAL GRANITE TILES BORDER
COLOR : WESTERN CEDAR
- PLANTING AREA
- 70mm THK. PLAY CUSHION
SAFETY MATT
COLOR AS SPECIFIED
- BRIDGE COLUMN
- SPRING PLAYEQUIPMENT

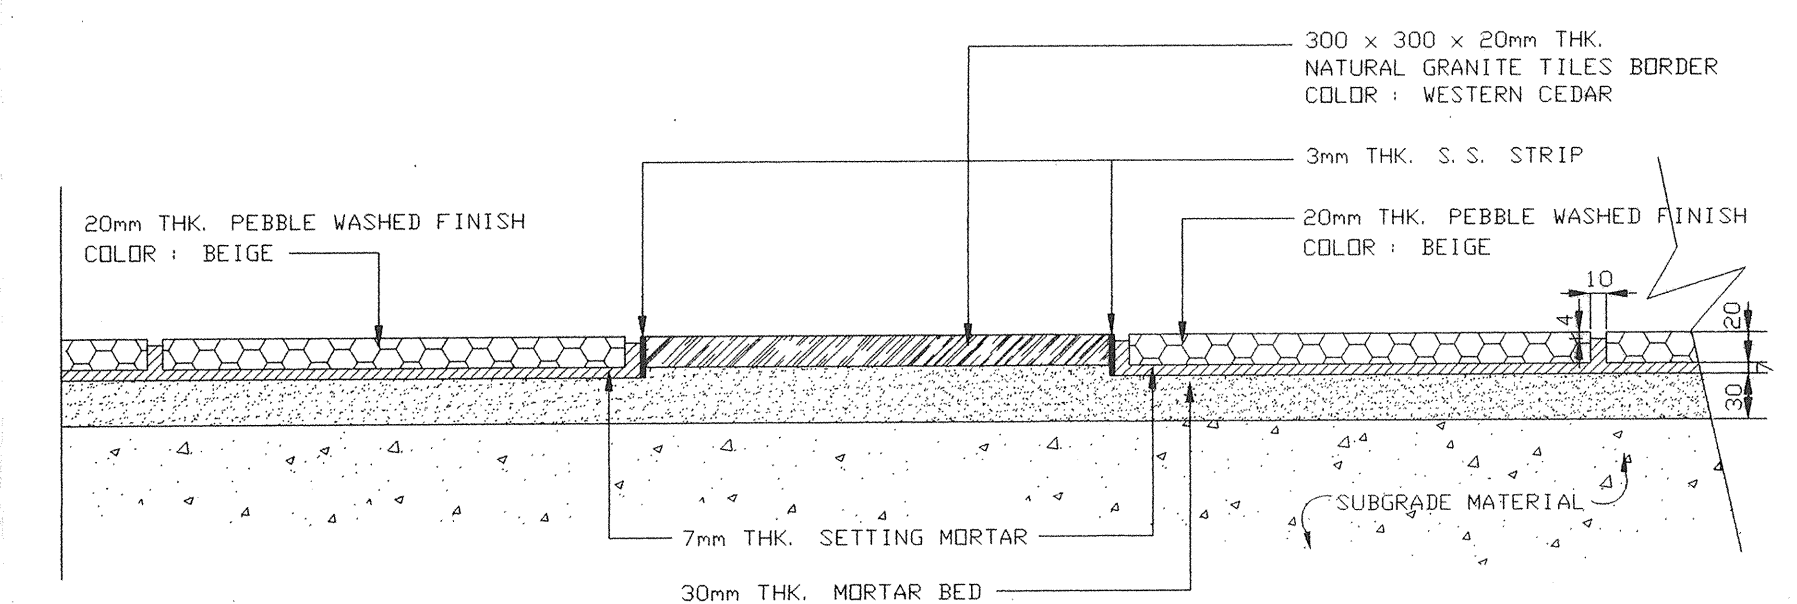

A PAVING DETAIL
SCALE 1 : 5

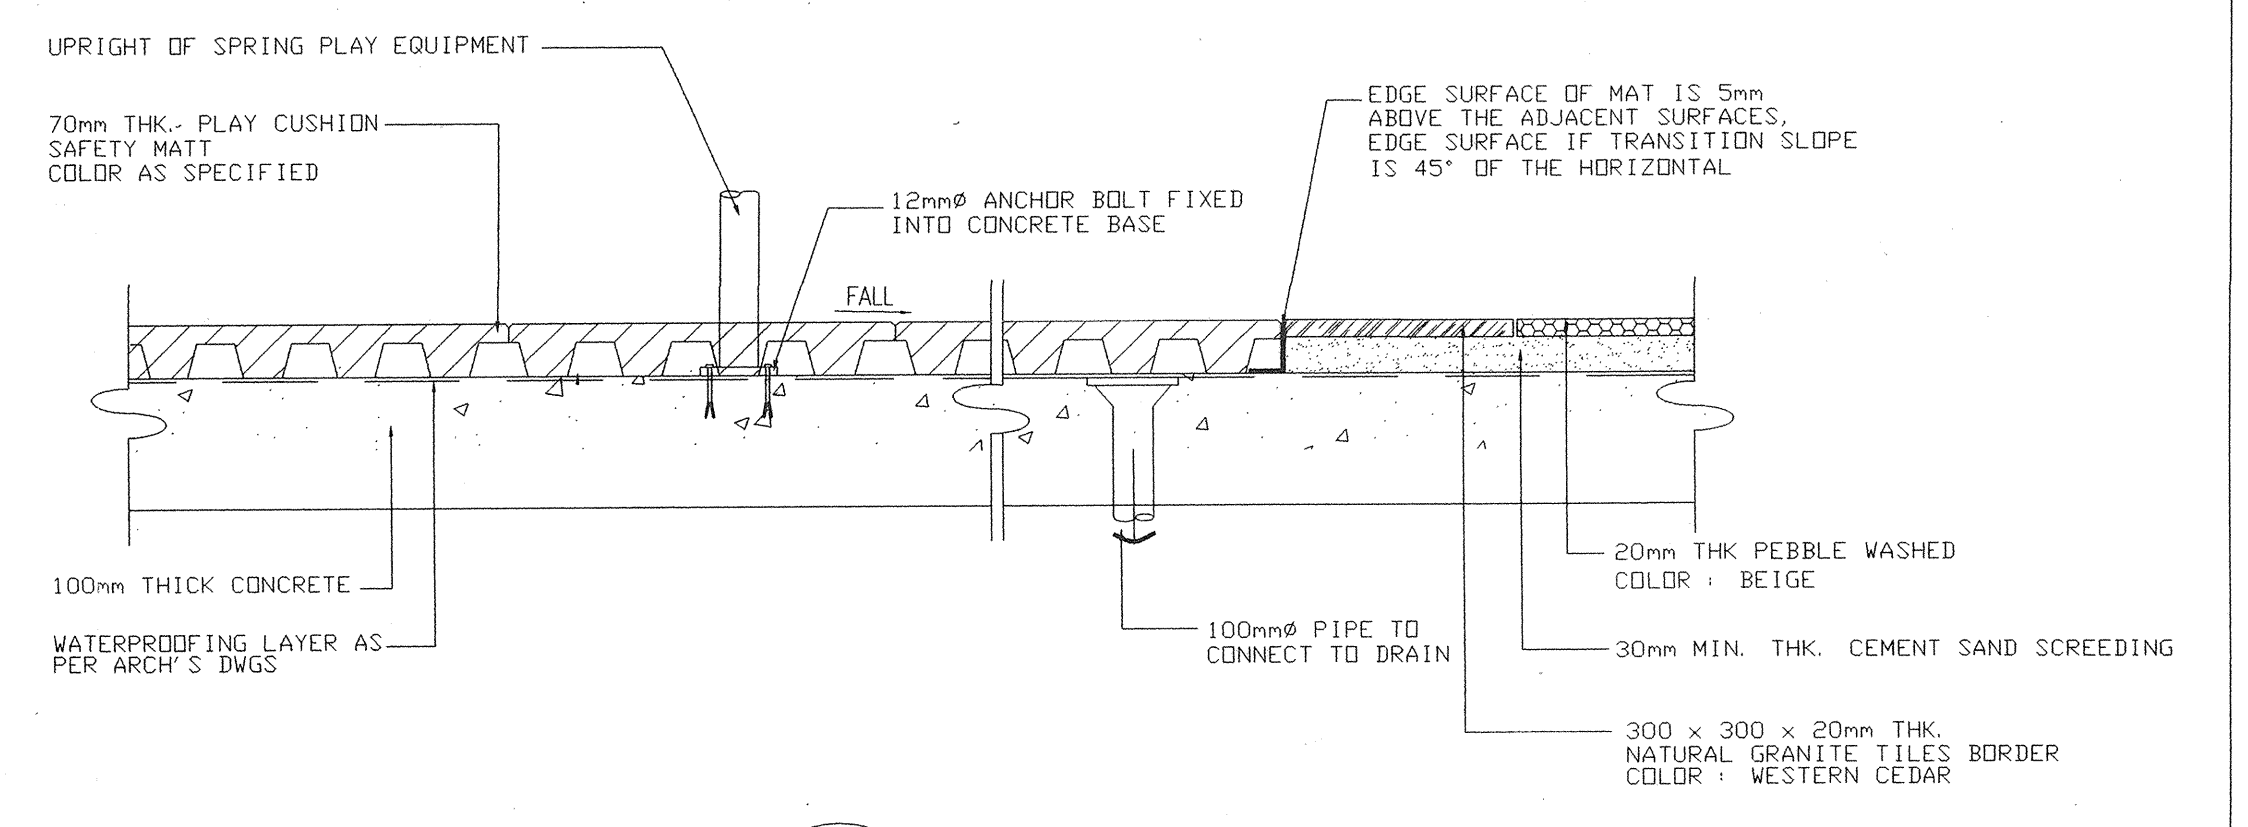


B SAFETY MATT DETAIL
SCALE 1 : 10

'CHILDSPEC' SPRING RIDER SPECIFICATION (OR APPROVED EQUAL)


PRODUCT CODE	DESCRIPTION	DIMENSIONS (mm)	WEIGHT (kg)	QUANTITY	SUPPLIER
SR 0800	DOLPHIN	968 x 414 x 954	30.5	2	JETS TECHNICS LTD.
SR 0900	CRAZY PONY	744 x 414 x 834	29.5	2	JETS TECHNICS LTD.
SR 1400	LION	900 x 414 x 1010	34	2	JETS TECHNICS LTD.

LEGEND:


- TOP OF KERB
- PLANTING AREA

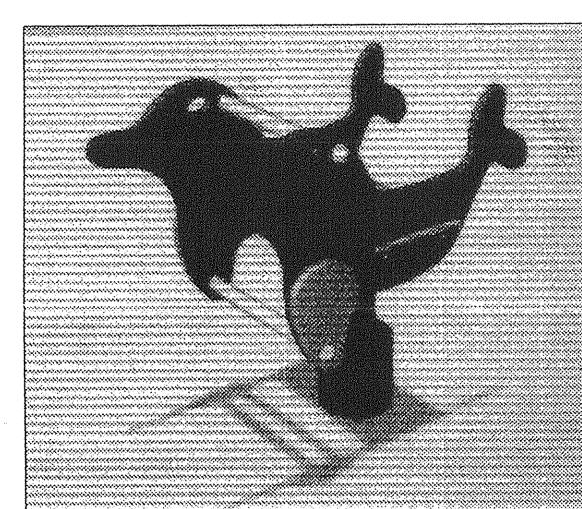


SPRING RIDER (SR 0800)

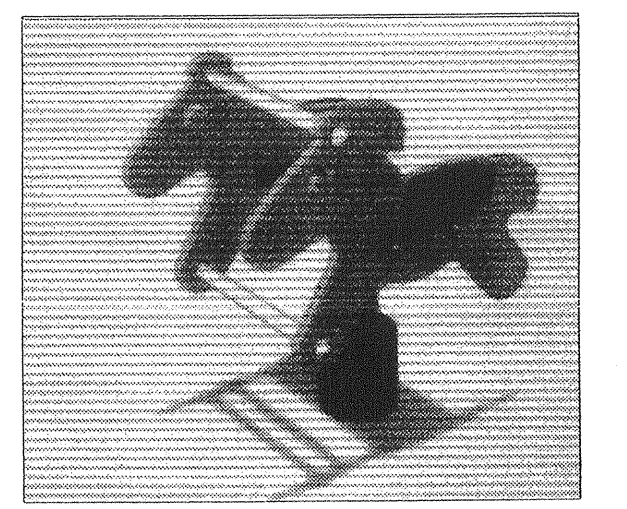

SPRING RIDER (SR 0900)

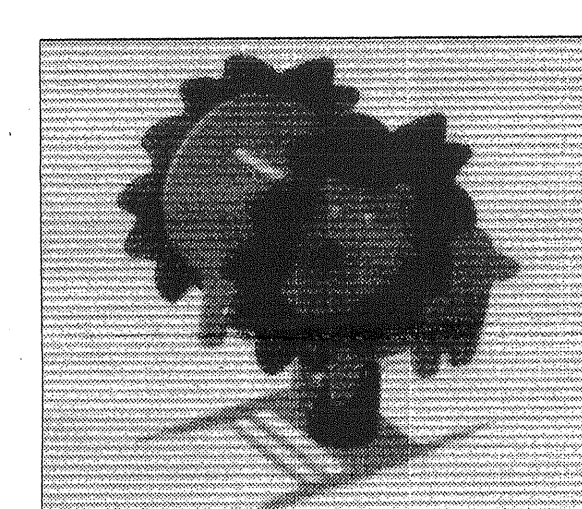

SPRING RIDER (SR 1400)

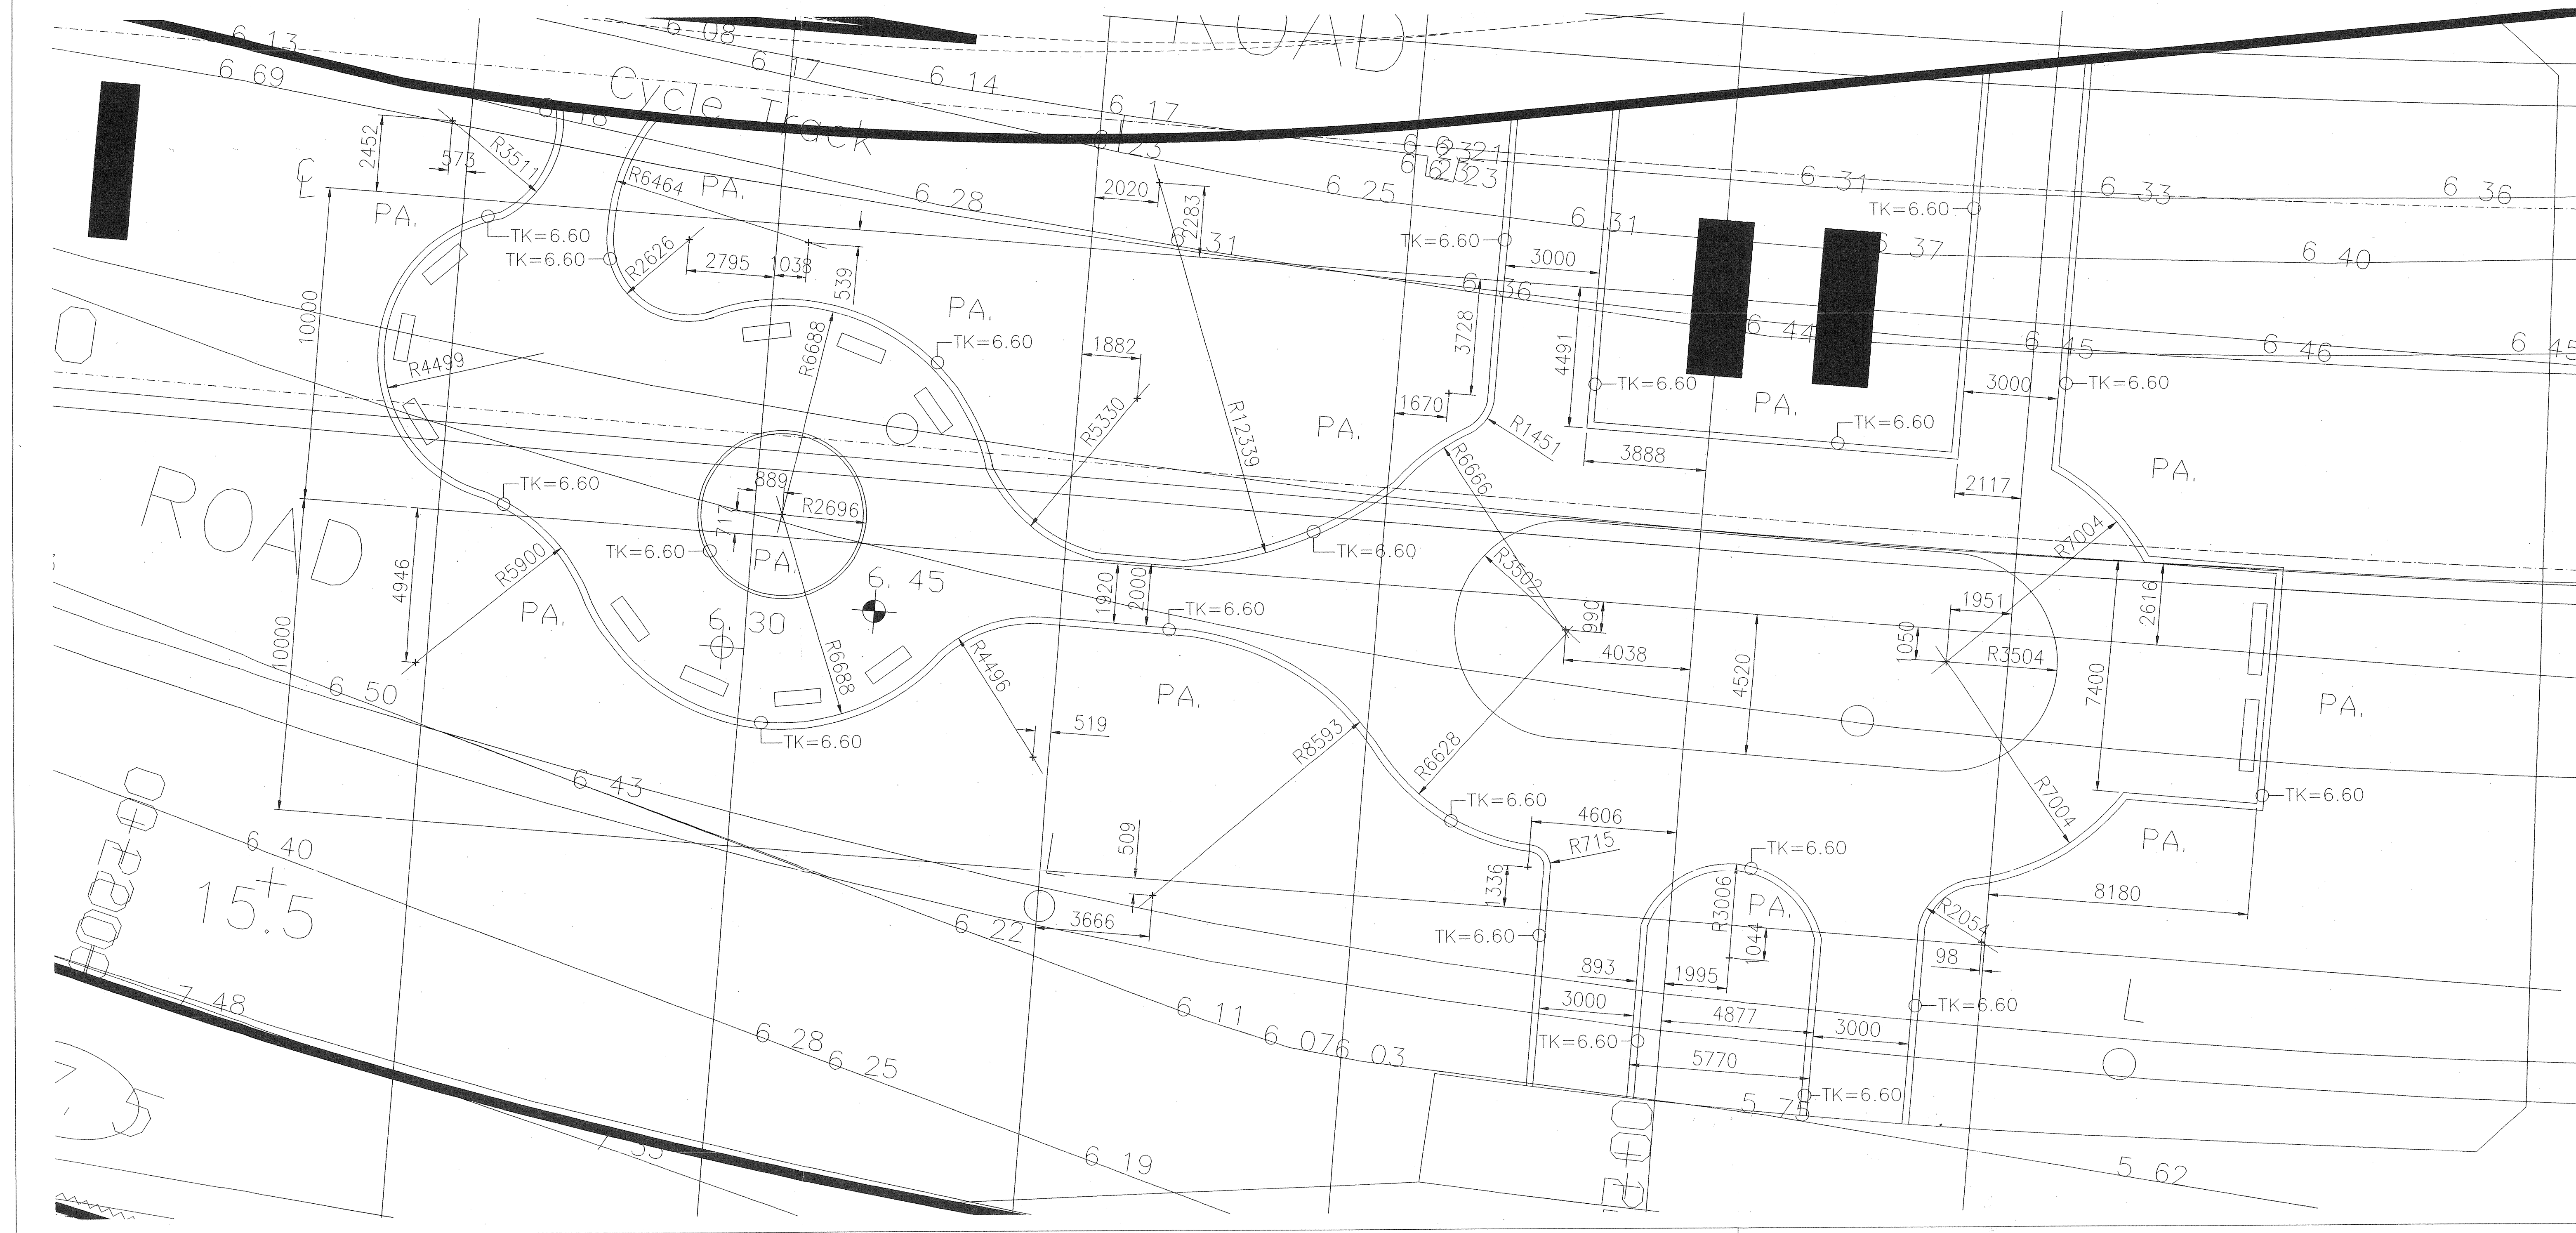

VCS'S COMMENTS INCORPORATED AND OTHER MINOR AMENDMENTS		T73	RNG	OCT 02
FIRST ISSUE		T73	RNG	JUL 02
REV	DESCRIPTION	DATE	APPROVED	DATE
01	ISSUE FOR TENDERS	02/07/02	[Signature]	02/07/02

Territory Development Department 拓展署
NT EAST DEVELOPMENT OFFICE
新界東拓展處

SHA TIN NEW TOWN, STAGE II
ROAD T3 AND ASSOCIATED ROADWORKS
TUNG LO WAN
LANDSCAPE HARDWORKS
CALL-OUT/SETTING-OUT/LEVEL PLANS

TEAM 73 HK
LANDSCAPE ARCHITECTS &
ENVIRONMENTAL PLANNERS
地利環境顧問事務所

MAUNSELL CONSULTANTS ASIA LTD.
茂盛亞洲工程顧問有限公司

DRG. NO. PR63494/2031A
圖紙編號

DESIGNED BY: TEAM 73 HK
CONTRACT NO.: ST79/02
DATE OF ISSUE: 02/07/02

SCALE: AS SHOWN
STATUS: Preliminary Drawing

DIMENSIONS ARE IN MILLIMETER
COPYRIGHT RESERVED
版權所有

Mausnell