




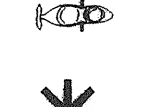



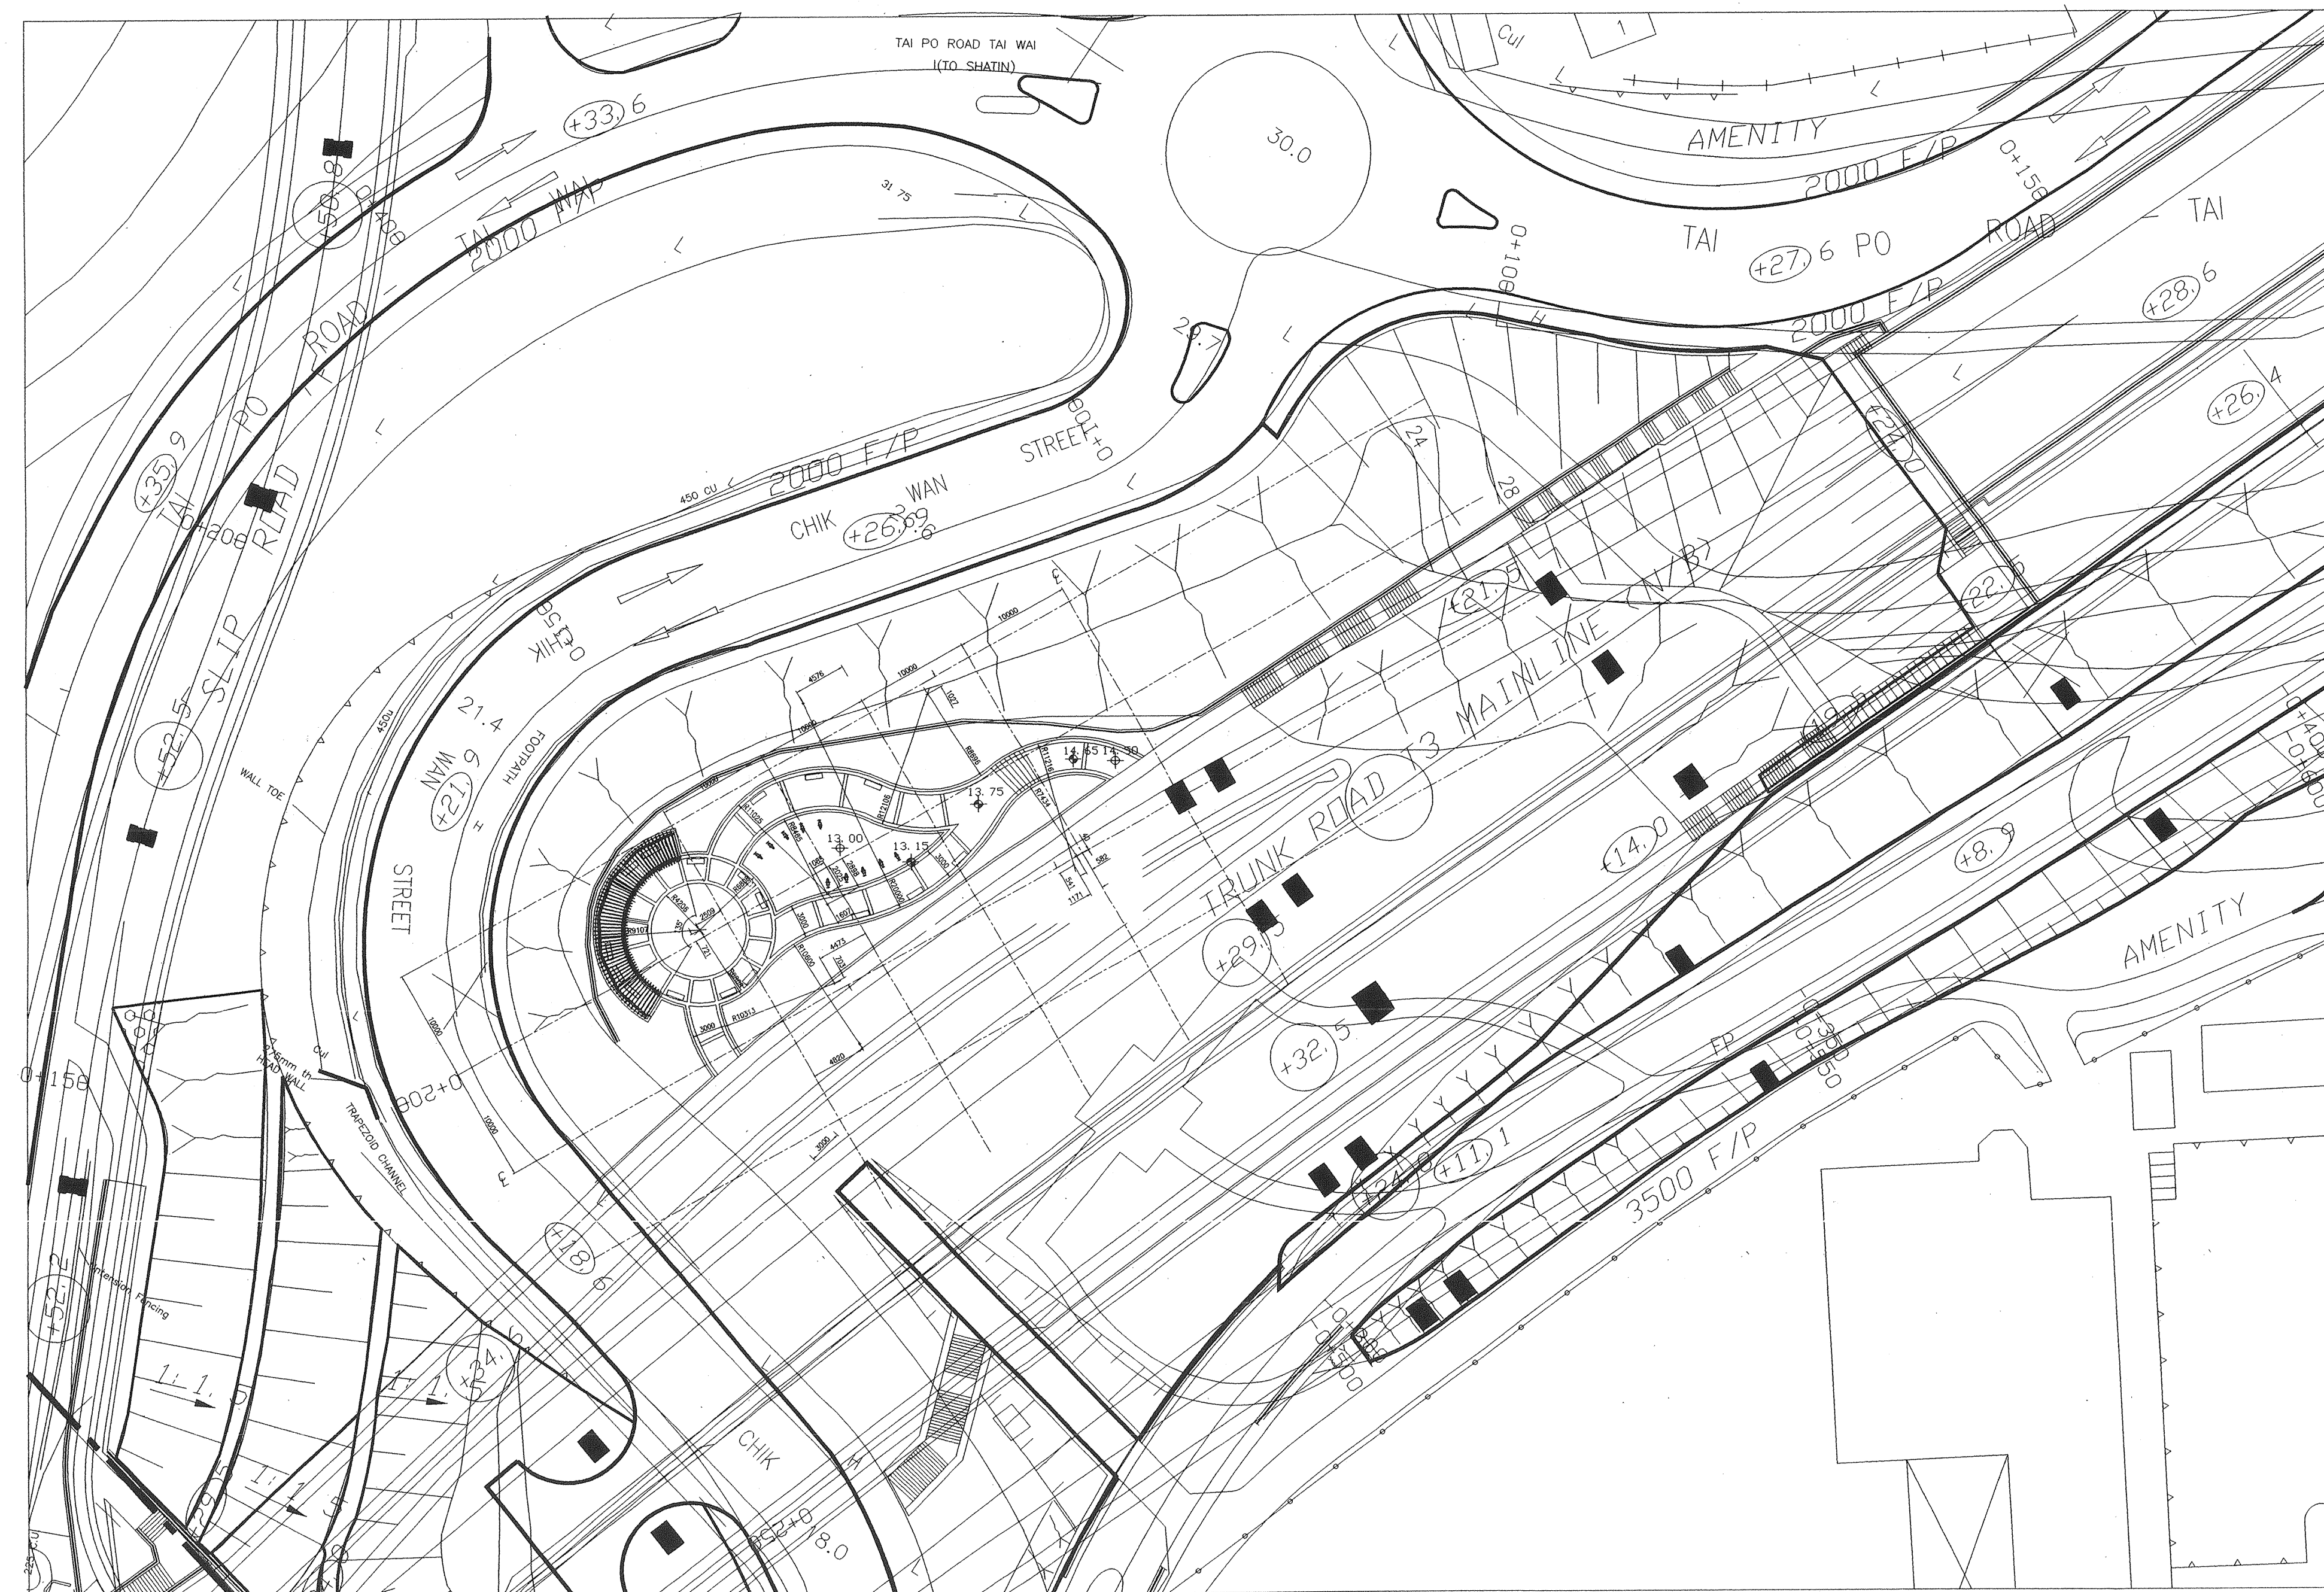
LANDSCAPE LAYOUT AND REFERENCE CALLOUT PLAN
SCALE 1 : 400

LEGEND:


-  BRIDGE COLUMN
-  TOP OF WALL
-  TOP OF SOIL
-  FINISHED FLOOR LEVEL
-  EXISTING FLOOR LEVEL
-  SPRING PLAY EQUIPMENT
-  WATER POINT

NOTE:

1. SPRING PLAY EQUIPMENT SPECIFICATION REFER TO DRG. 63494/2104 AND MANUFACTURER'S DETAIL
2. ALL PLANTER WALLS AND RETAINING WALLS WITHIN CHIK WAN STREET REST GARDEN ARE TYPE 2 RETAINING WALL. FOR G.A. AND R.C. DETAILS, REFER TO DRG. NO. 63494/8146



SETTING OUT PLAN
SCALE 1 : 400

A	GENERAL REVISION	T73	RNG	OCT 02
-	FIRST ISSUE	T73	PCA	RJG 92000
REV	DESCRIPTION	BY	CHECKED	APPROVED
REV	內項編號	BY	校核	審核
Territory Development Department 拓展署				
NT EAST DEVELOPMENT OFFICE 新界東拓展處				
SHA TIN NEW TOWN, STAGE II				
ROAD T3 AND ASSOCIATED ROADWORKS CHIK WAN STREET REST GARDEN LANDSCAPE AND SETTING OUT PLAN				
 TEAM 73 HK LANDSCAPE ARCHITECTS & ENVIRONMENTAL PLANNERS 地景環境顧問事務所				
MAUNSELL CONSULTANTS ASIA LTD. 茂盛亞洲工程顧問有限公司				
DRG. NO. 圖紙編號 PR63494/2101 ^A				
DESIGNED BY 設計	TEAM 73 HK	CONTRACT NO. 合約編號	S179/02	DATE OF ISSUE 發出日期
DRAWN BY 繪圖	GS	STATUS 階段	Preliminary Drawing	
SCALE 比例	AS SHOWN			
DIMENSIONS ARE IN 尺寸單位	MILLIMETRES			
© COPYRIGHT RESERVED 版權所有				

Maunsell