

Environmental Protection Department
27th Floor, Southorn Centre,
130 Hennessy Road,
Wan Chai, Hong Kong

Our ref: C806-COR-HSD-ENV-021097

Attn: Mr Colin KEUNG

By Hand

Dear Mr Keung,

**Road Works at West Kowloon
Environmental Permit (No.EP-366/2009)
Condition 2.6 – Location Plan**

I refer to your letter dated 22 July 2011 providing comments on our previous submission of the location plan. Please find enclosed herewith four copies of the explanatory statement for the drawings, which has been duly certified and verified by the ET Leader and IEC respectively, for your consideration. All drawings submitted previously remain unchanged and the soft copy of the whole document is provided in the CD enclosed.

For any queries regarding the above, please feel free to contact our Henry Leung (Tel: 2688 1066) or Terrant Cheung (Tel: 2688 1576).

Yours Sincerely,



Richard Kwan
Environment Manager

Encl.


c.c. Mott MacDonald (Attn: Dr Anne Kerr)

RK/TC/MC/wc

MTR Corporation Limited

Road Works at West Kowloon
(Environmental Permit No. EP-366/2009)

Location and Layout Plan
(Revision B)


Verified by: 
Position: Independent Environmental Checker
Date: 9 August 2011

MTR Corporation Limited

Road Works at West Kowloon
(Environmental Permit No. EP-366/2009)

Location and Layout Plan
(Revision B)

Certified by:

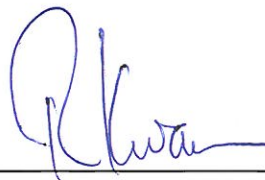

Position:



Environmental Team Leader

Date:

- 8 AUG 2011

MTR Corporation Limited

Road Works at West Kowloon

Environmental Permit EP-366/2009

Explanatory Statement for Location Plans

August 2011

EXPLANATORY STATEMENT

In compliance with Condition 2.6 of the Environmental Permit (EP No. EP-366/2009) for the Road Works at West Kowloon, hereinafter referred to as “the Project”, the MTR Corporation deposited with the Director of Environmental Protection layout drawing(s) of the Project in appropriate scales with explanatory statement showing the works boundaries, the works areas, vertical and horizontal alignments of the proposed roads, and the locations of the mitigation measures (no ventilation building proposed for the Project). This explanatory statement is intended to assist an understanding of the relevant drawings by providing the summary below:

NOL/ERL/300/C/WKT/ENS/M50/001 (Rev A)

- ◆ showing the layout of the proposed road works, including both the at grade roads and underpass for Lin Cheung Road, Austin Road West, Road D1, Road D1A(N), and Road D1A(S)

XRLNV/K/WKT/MTR/M62/103 (Rev A1)

- ◆ showing the proposed works boundary of the Project

NOL/ERL/300/C/WKT/ENS/M52/004 (Rev A)

- ◆ showing the extent of low noise road surface to be adopted for the new roads

NOL/ERL/300/C/WKT/ENS/M52/005 (Rev B)

- ◆ showing the locations the proposed noise screening structures on Road D1A(N) and Lin Cheung Road (Northbound) (i.e. north of Jordan Road)
- ◆ Lin Cheung Road (Northbound): vertical barrier and cantilever barrier (i.e. Type L4)
- ◆ Road D1A(N): Cantilever barrier (i.e. Types L1 and L2)

NOL/ERL/300/C/WKT/ENS/M52/006 (Rev C)

- ◆ showing the locations the proposed noise screening structures on Road D1A(S), Austin Road West and Lin Cheung Road (Southbound) (i.e. south of Jordan Road)
- ◆ Road D1A(S): cantilever barrier (i.e. Type L3)
- ◆ Austin Road West: Landscape deck and elevated walkway (nearby Austin Station)
- ◆ Lin Cheung Road (Southbound): semi-enclosure (nearby The Waterfront), landscape deck/semi-enclosure (nearby Sorrento) and cantilever barrier (i.e. Type L2, nearby The Waterfront)

NOL/ERL/300/C/WKT/ENS/M50/002 (Rev A)

- ◆ Vertical section of Road D1A(S)

NOL/ERL/300/C/WKT/ENS/M50/003 (Rev A)

- ◆ Vertical section of Lin Cheung Road and Road D1A(N)

NOL/ERL/300/C/WKT/ENS/M50/004 to 008 (Rev A)



- ◆ Vertical section of Lin Cheung Road

NOL/ERL/300/C/WKT/ENS/M50/009 (Rev A)

- ◆ Vertical section of Austin Road West


NOL/ERL/300/C/WKT/ENS/M50/010 (Rev A)

- ◆ Vertical section of Austin Road West

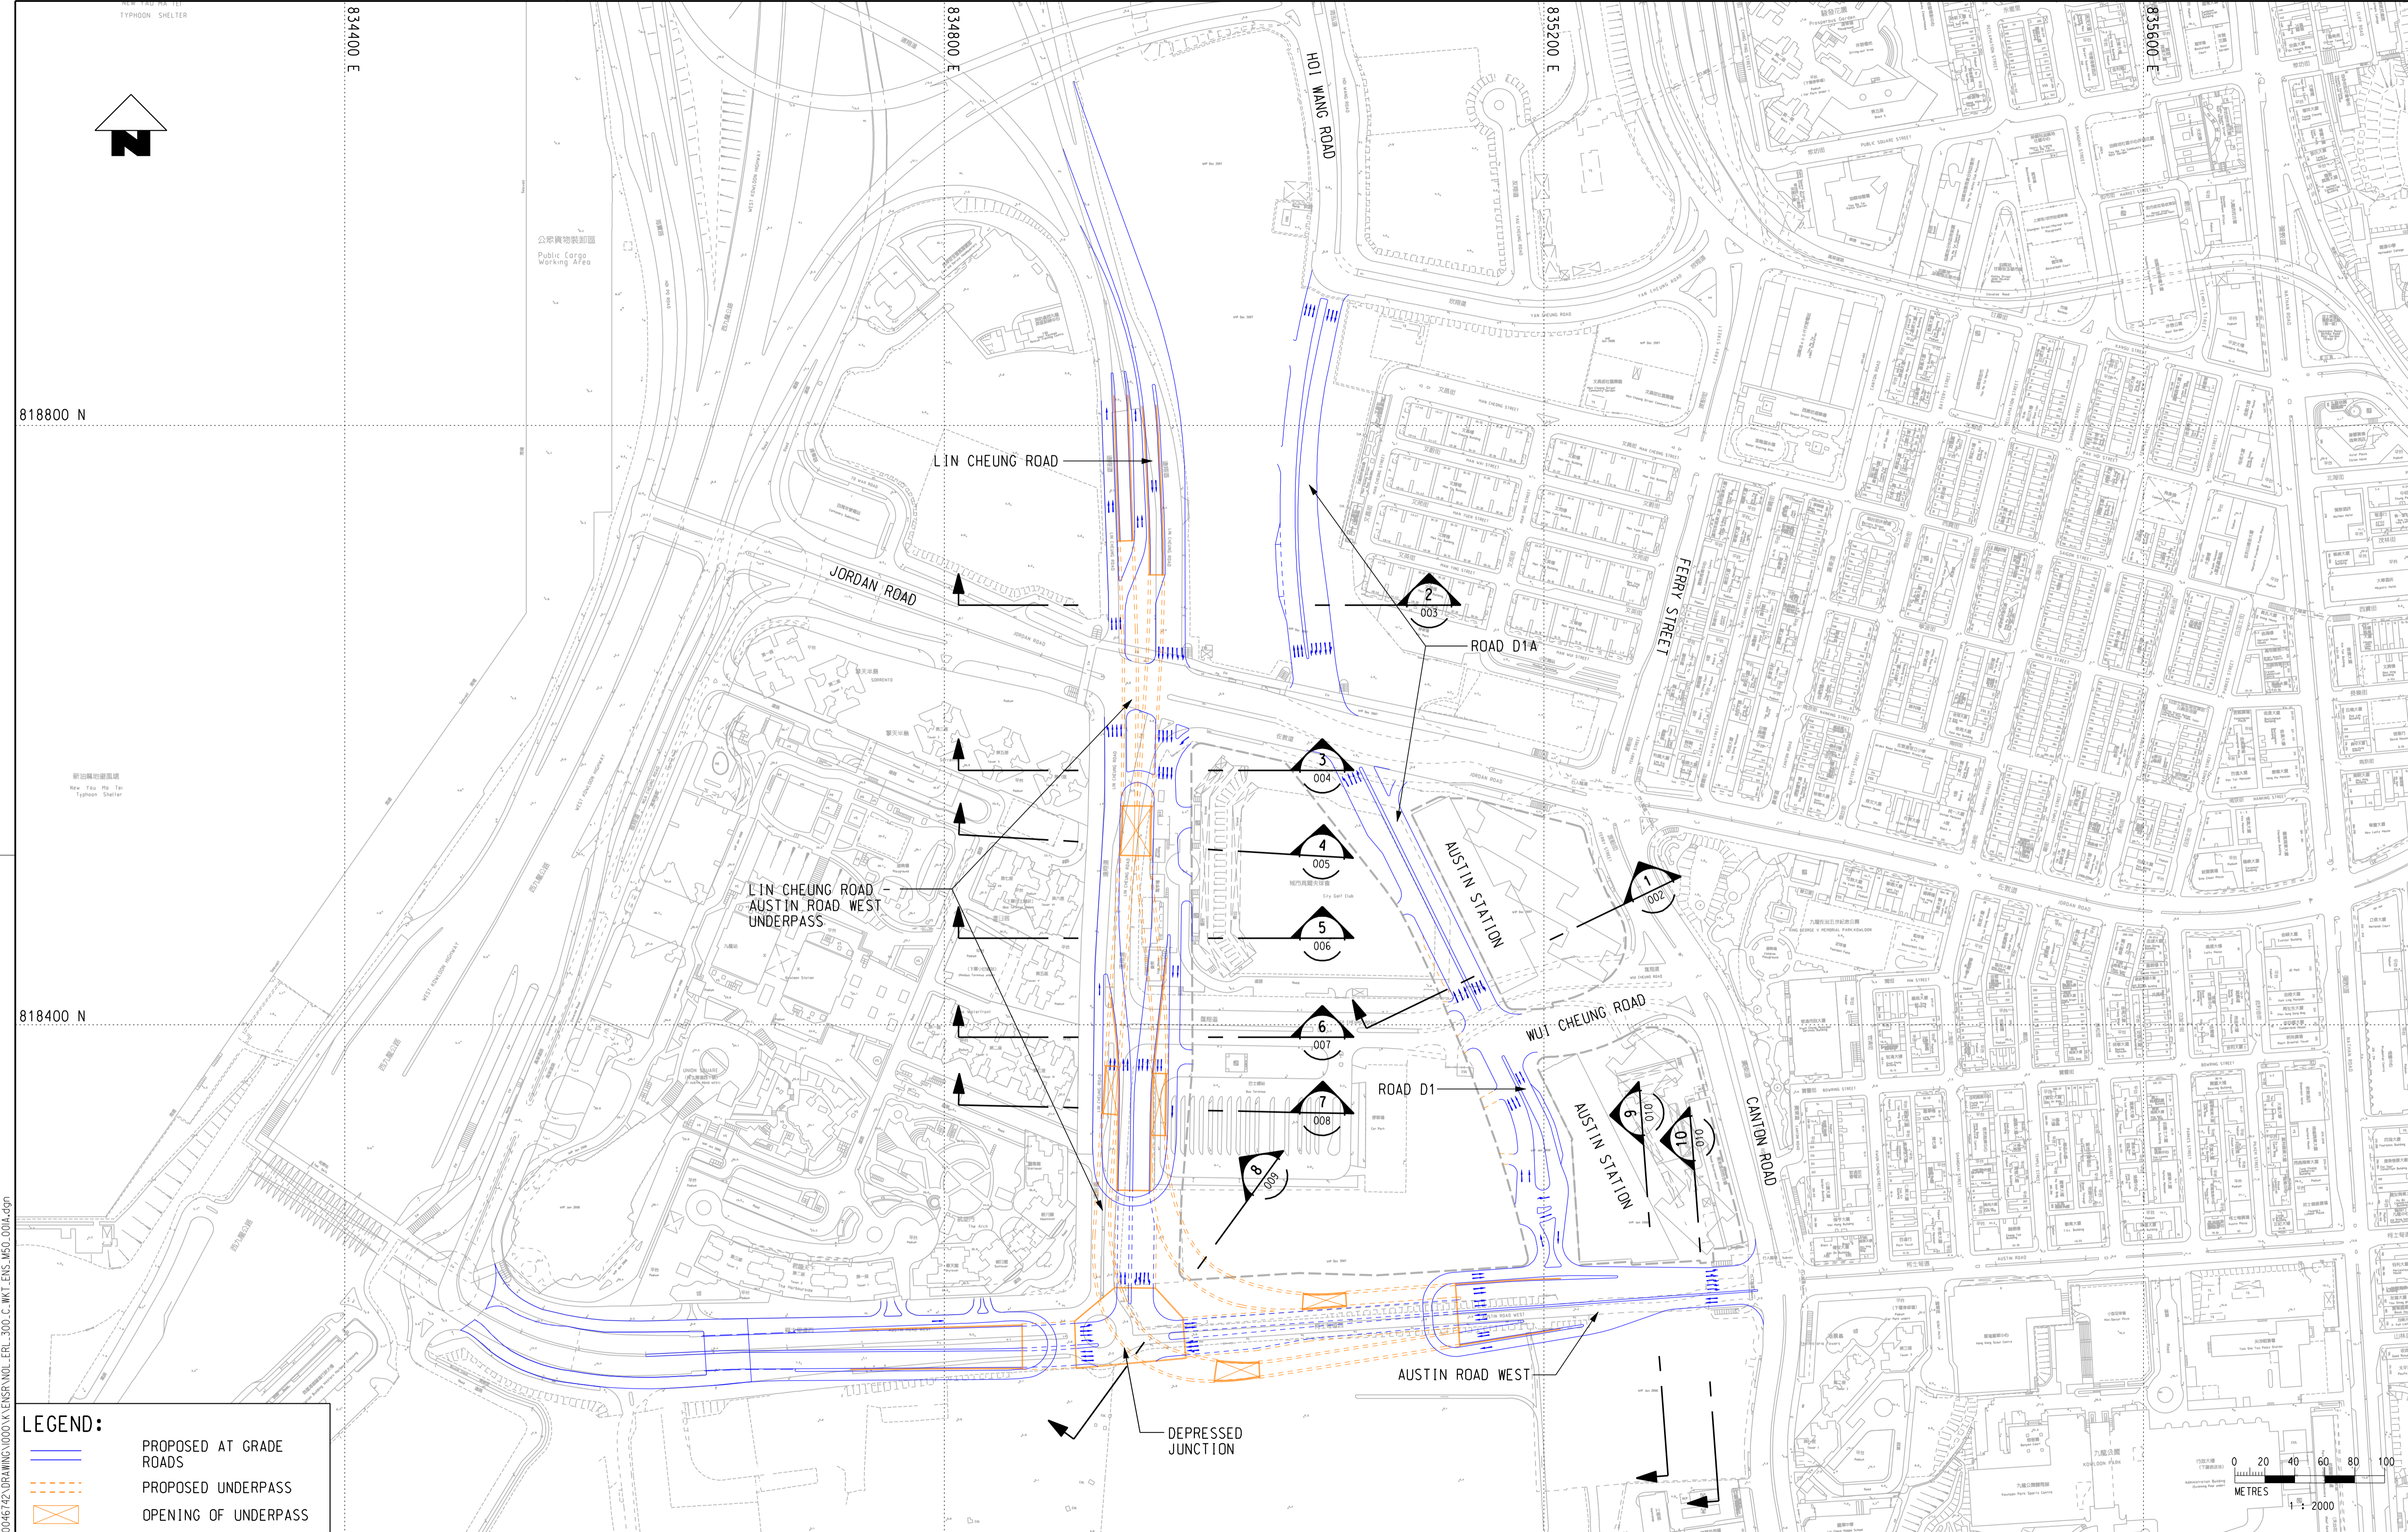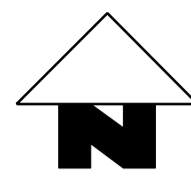

LEGEND:

- PROPOSED AT GRADE ROADS
- PROPOSED UNDERPASS
- OPENING OF UNDERPASS

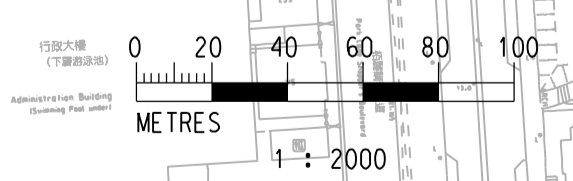

PLOT DRY: C:\ustinsb\mtr\p\driver\windows\ic\color\dpi 1428x7
 MODELNAME: default
 FILENAME: D:\NZA\p\objects\6004672\DRAWING\000\K\ENR\NOL_ERL_300_C_WKT_ENS_M50_001A.dgn



REV	DESCRIPTION	BY	DATE	APPROVED	REV	DESCRIPTION	BY	DATE	APPROVED

DRAWN	YJP
DESIGNED	TWF
CHECKED	KCC
APPROVED	PL
DATE	11/MAR./2009

ROAD WORKS AT WEST KOWLOON

 ORIGINATOR
 CADD REF. NOL_ERL_300_C_WKT_ENS_M50_001A.dgn

TITLE
 NOL / ERL-300
 ENVIRONMENTAL IMPACT ASSESSMENT
 PROPOSED ROAD WORKS AT WEST KOWLOON
SCALE 1 : 2000 (A1) **FIGURE NO.** NOL/ERL/300/C/WKT/ENS/M50/001 **REV.** A

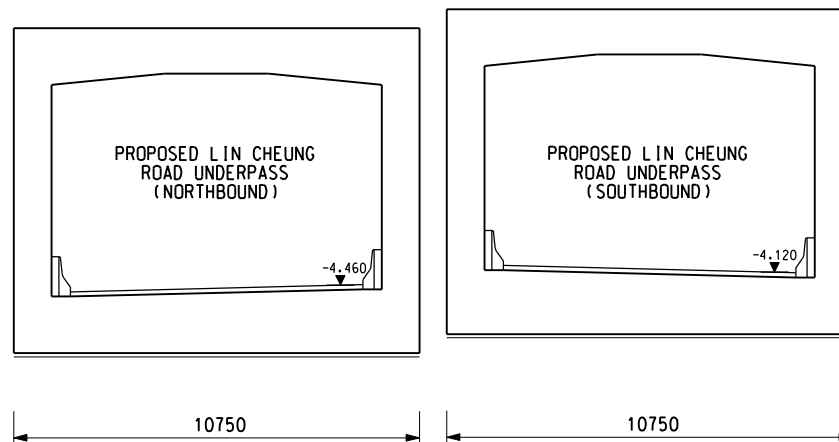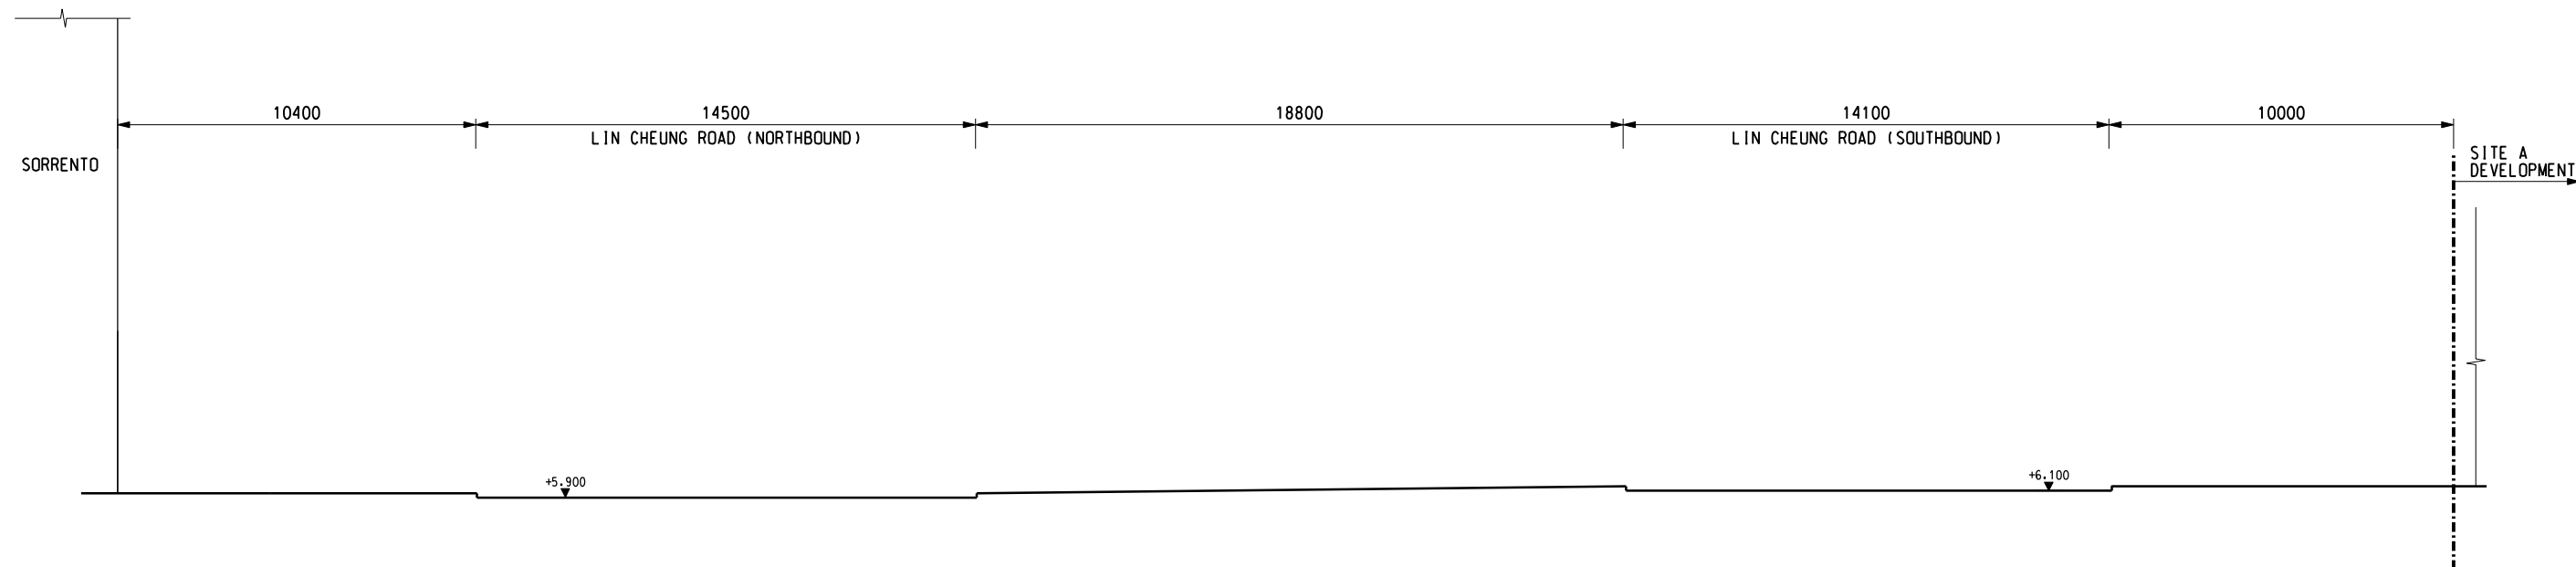

SECTION 3
SCALE 1 : 200


NOTE:
THE DIMENSION SHOWN ON THE DRAWING IS INDICATIVE ONLY AND WILL BE CONFIRMED IN DETAILED DESIGN

PLOT DIR: R:\us\msh\mtr\p\l\DRIVER\WINDOWS\13 COL\016.dgn
 MODEL NAME: 2009-5-13 15:23:32
 FILE NAME: P:\prj\erl\300\c\wkt\ens\m50_004.dgn

REV	DESCRIPTION	BY	DATE	APPROVED	REV	DESCRIPTION	BY	DATE	APPROVED

DRAWN	HBF	 ROAD WORKS AT WEST KOWLOON 	
DESIGNED	TWF		
CHECKED	KCC		
APPROVED	PL		
DATE	05/MAY./2009		
<small>DO NOT SCALE DRAWINGS. ALL DIMENSIONS SHALL BE VERIFIED ON SITE. © MTR CORPORATION LIMITED 2008. COPYRIGHT IN RESPECT OF THIS DRAWING / DOCUMENT IS OWNED BY THE MTR CORPORATION LIMITED OF HONG KONG. NO REPRODUCTION OF THE DRAWING / DOCUMENT OR ANY PART BY WHATEVER MEANS IS PERMITTED WITHOUT THE PRIOR WRITTEN CONSENT OF THE MTR CORPORATION LIMITED.</small>		CADD REF.	NOL_ERL_300_C_WKT_ENS_M50_004.dgn

TITLE		NOL / ERL-300 ENVIRONMENTAL IMPACT ASSESSMENT SECTIONS OF PROPOSED ROAD WORKS	
SCALE	FIGURE NO.	REV.	
1 : 200 (A3)	NOL/ERL/300/C/WKT/ENS/M50/004	A	

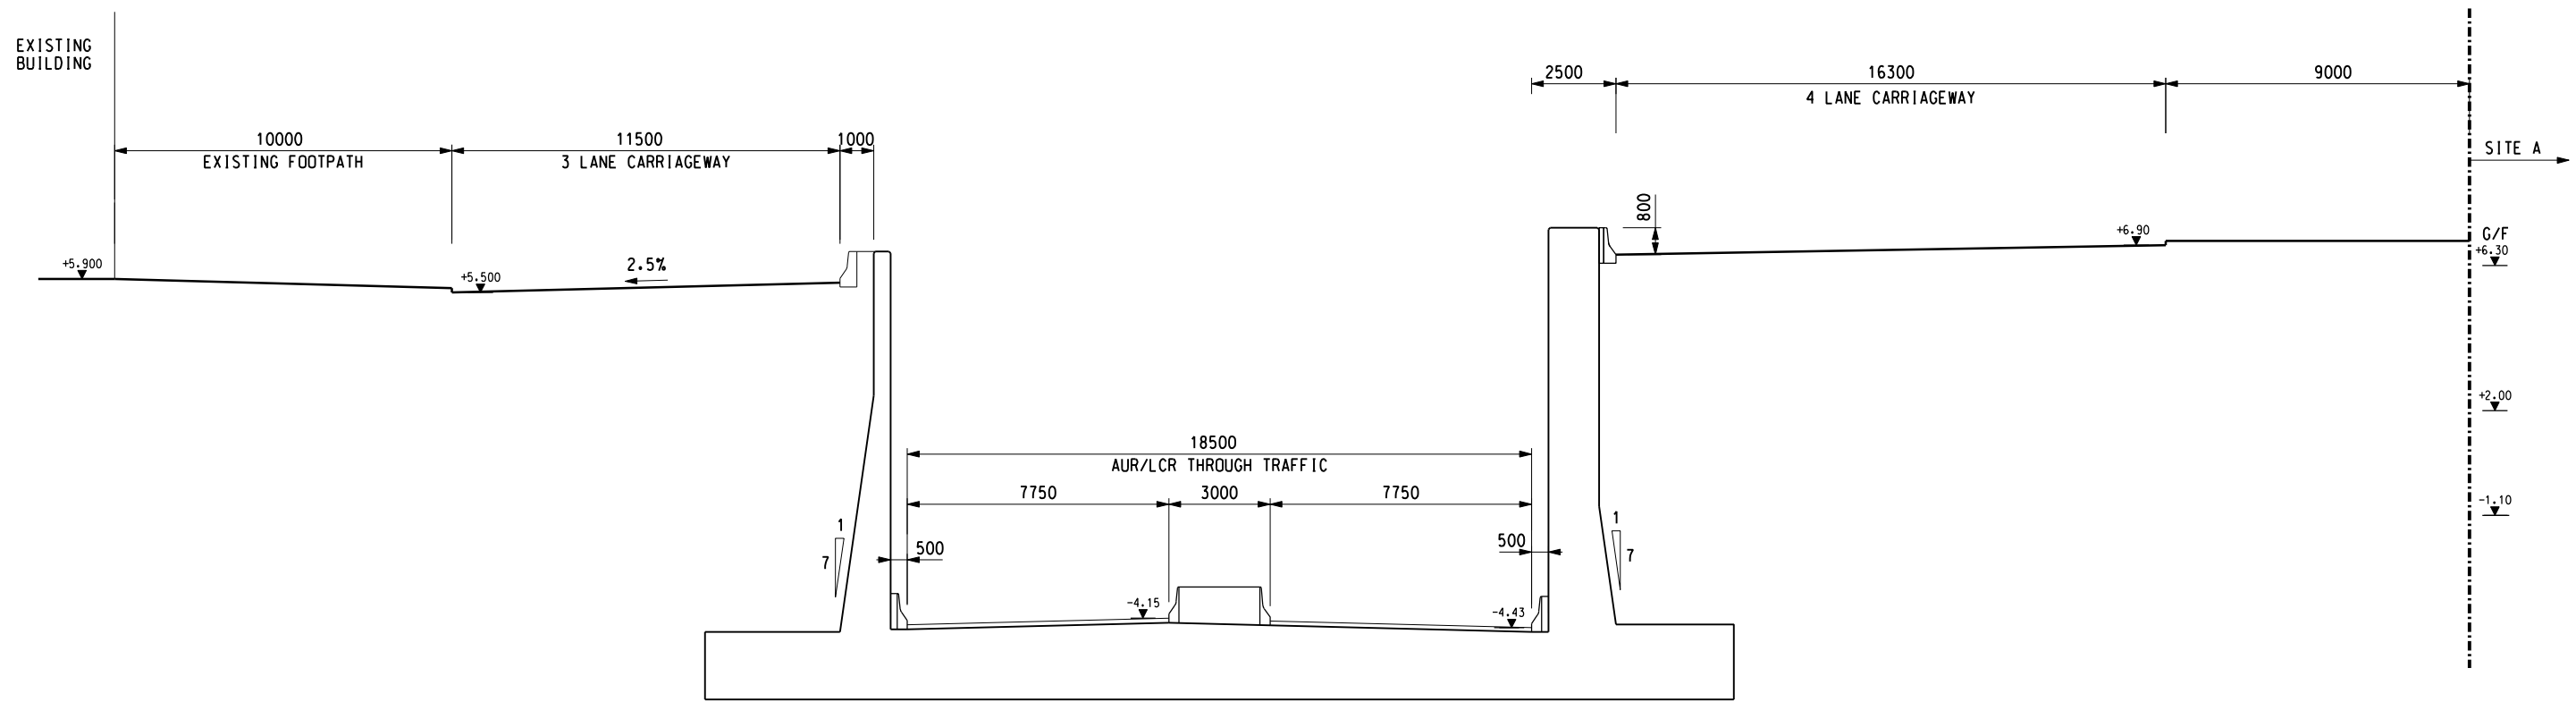

SECTION 4
SCALE 1 : 200




NOTE:
THE DIMENSION SHOWN ON THE DRAWING IS INDICATIVE ONLY AND WILL BE CONFIRMED IN DETAILED DESIGN

PLOT DIR: R:\ustinet\MTR\PROJECTS\NOL\300\CAD\DRAWINGS\13 COL\04\06.dgn
 MODEL NAME: M50_005A.dgn
 FILE NAME: NOL_ERL_300_C_WKT_ENS_M50_005A.dgn
 PRINTED BY: TANK
 DATE: 2009-5-13 15:24:10

REV	DESCRIPTION	BY	DATE	APPROVED	REV	DESCRIPTION	BY	DATE	APPROVED

DRAWN	HBF		ROAD WORKS AT WEST KOWLOON		
DESIGNED	TWF				
CHECKED	KCC				
APPROVED	PL				
DATE	05/MAY./2009	ORIGINATOR			
<small>DO NOT SCALE DRAWINGS. ALL DIMENSIONS SHALL BE VERIFIED ON SITE. © MTR CORPORATION LIMITED 2008. COPYRIGHT IN RESPECT OF THIS DRAWING / DOCUMENT IS OWNED BY THE MTR CORPORATION LIMITED OF HONG KONG. NO REPRODUCTION OF THE DRAWING / DOCUMENT OR ANY PART BY WHATEVER MEANS IS PERMITTED WITHOUT THE PRIOR WRITTEN CONSENT OF THE MTR CORPORATION LIMITED.</small>			CADD REF.	NOL_ERL_300_C_WKT_ENS_M50_005A.dgn	
TITLE			NOL / ERL-300 ENVIRONMENTAL IMPACT ASSESSMENT SECTIONS OF PROPOSED ROAD WORKS		
SCALE			1 : 200 (A3)	FIGURE NO.	NOL/ERL/300/C/WKT/ENS/M50/005
REV.			A		

PLOT DIR: R:\us\msh\mtr\p1\DRIVER\WINDOWS\13 COL\016.dgn
 MODELNAME: 2009-5-13 15:24:57
 FILENAME: P:\projects\60066742\DRAWING\000\N\ENSR\NOL_ERL_300_C_WKT_ENS_M50_006A.dgn

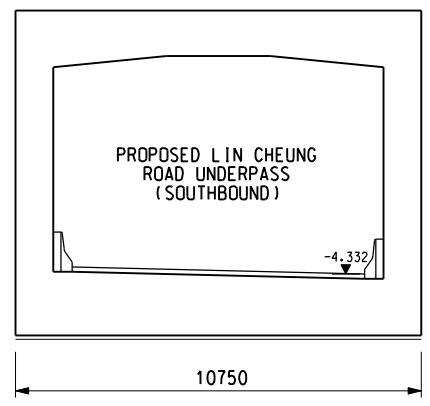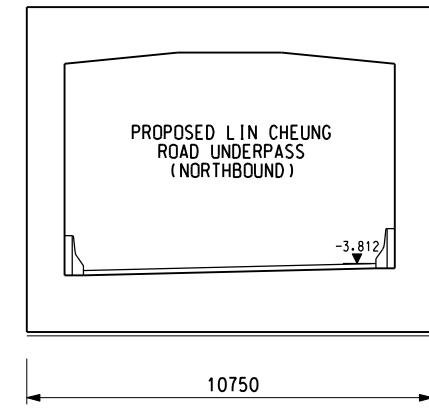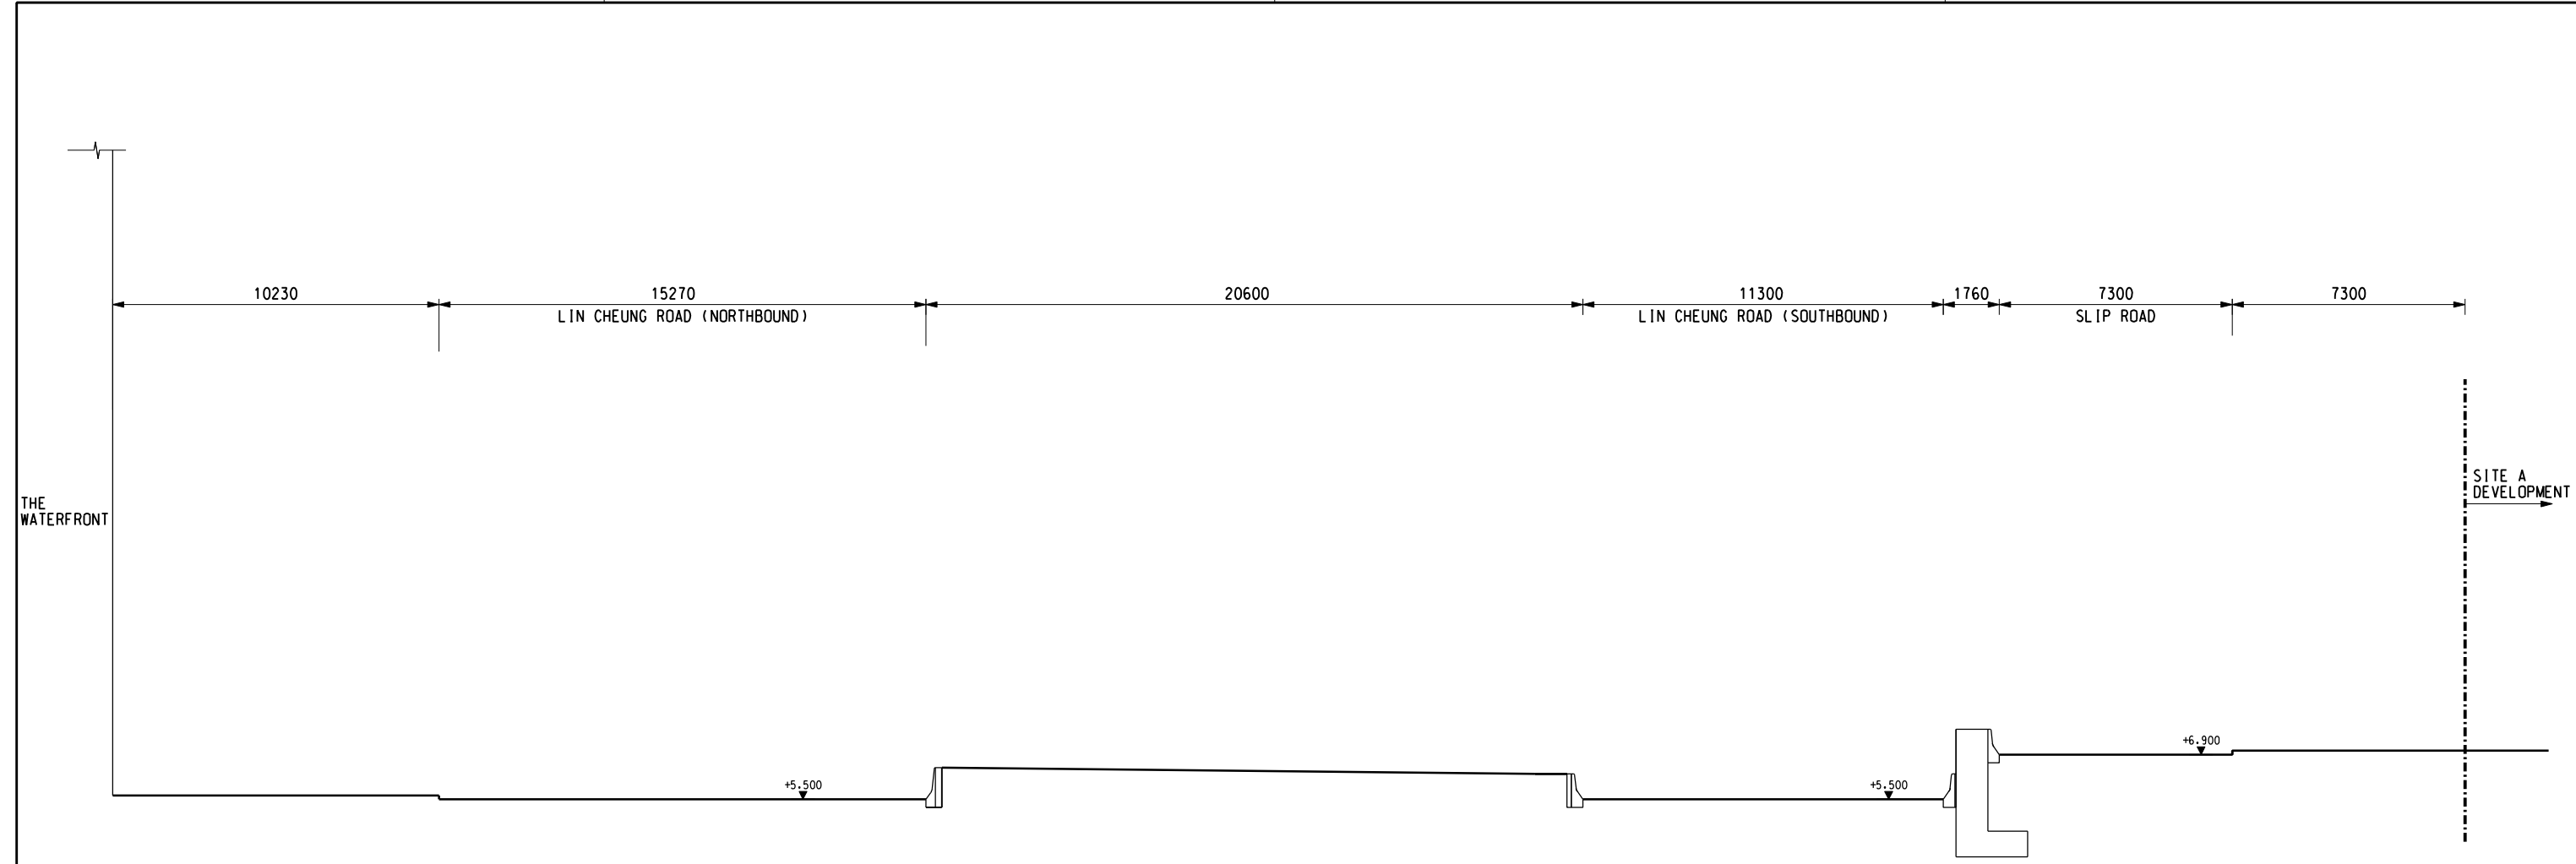


SECTION 5
 SCALE 1 : 200

NOTE:
 THE DIMENSION SHOWN ON THE DRAWING IS INDICATIVE ONLY AND WILL BE CONFIRMED IN DETAILED DESIGN

				DRAWN HBF DESIGNED TWF CHECKED KCC APPROVED PL DATE 05/MAY./2009 <small>DO NOT SCALE DRAWINGS. ALL DIMENSIONS SHALL BE VERIFIED ON SITE. © MTR CORPORATION LIMITED 2008. COPYRIGHT IN RESPECT OF THIS DRAWING / DOCUMENT IS OWNED BY THE MTR CORPORATION LIMITED OF HONG KONG. NO REPRODUCTION OF THE DRAWING / DOCUMENT OR ANY PART BY WHATEVER MEANS IS PERMITTED WITHOUT THE PRIOR WRITTEN CONSENT OF THE MTR CORPORATION LIMITED.</small>						TITLE NOL / ERL-300 ENVIRONMENTAL IMPACT ASSESSMENT SECTIONS OF PROPOSED ROAD WORKS	
				ORIGINATOR 				SCALE 1 : 200 (A3)		FIGURE NO. NOL/ERL/300/C/WKT/ENS/M50/006	REV. A
REV	DESCRIPTION	BY	DATE	APPROVED	REV	DESCRIPTION	BY	DATE	APPROVED	CADD REF. NOL_ERL_300_C_WKT_ENS_M50_006A.dgn	

PLOT DIR: R:\us\msh\mtr\p\0\DRIVER\WINDOWS\33 COL\019\p\019 1510-45
 MODELNAME: 2009-5-15
 FILENAME: P:\projects\600662\2\DRAWING\000\N\ENSR\NOL_ERL_300.C\WKT.ENS_M50_007A.dgn

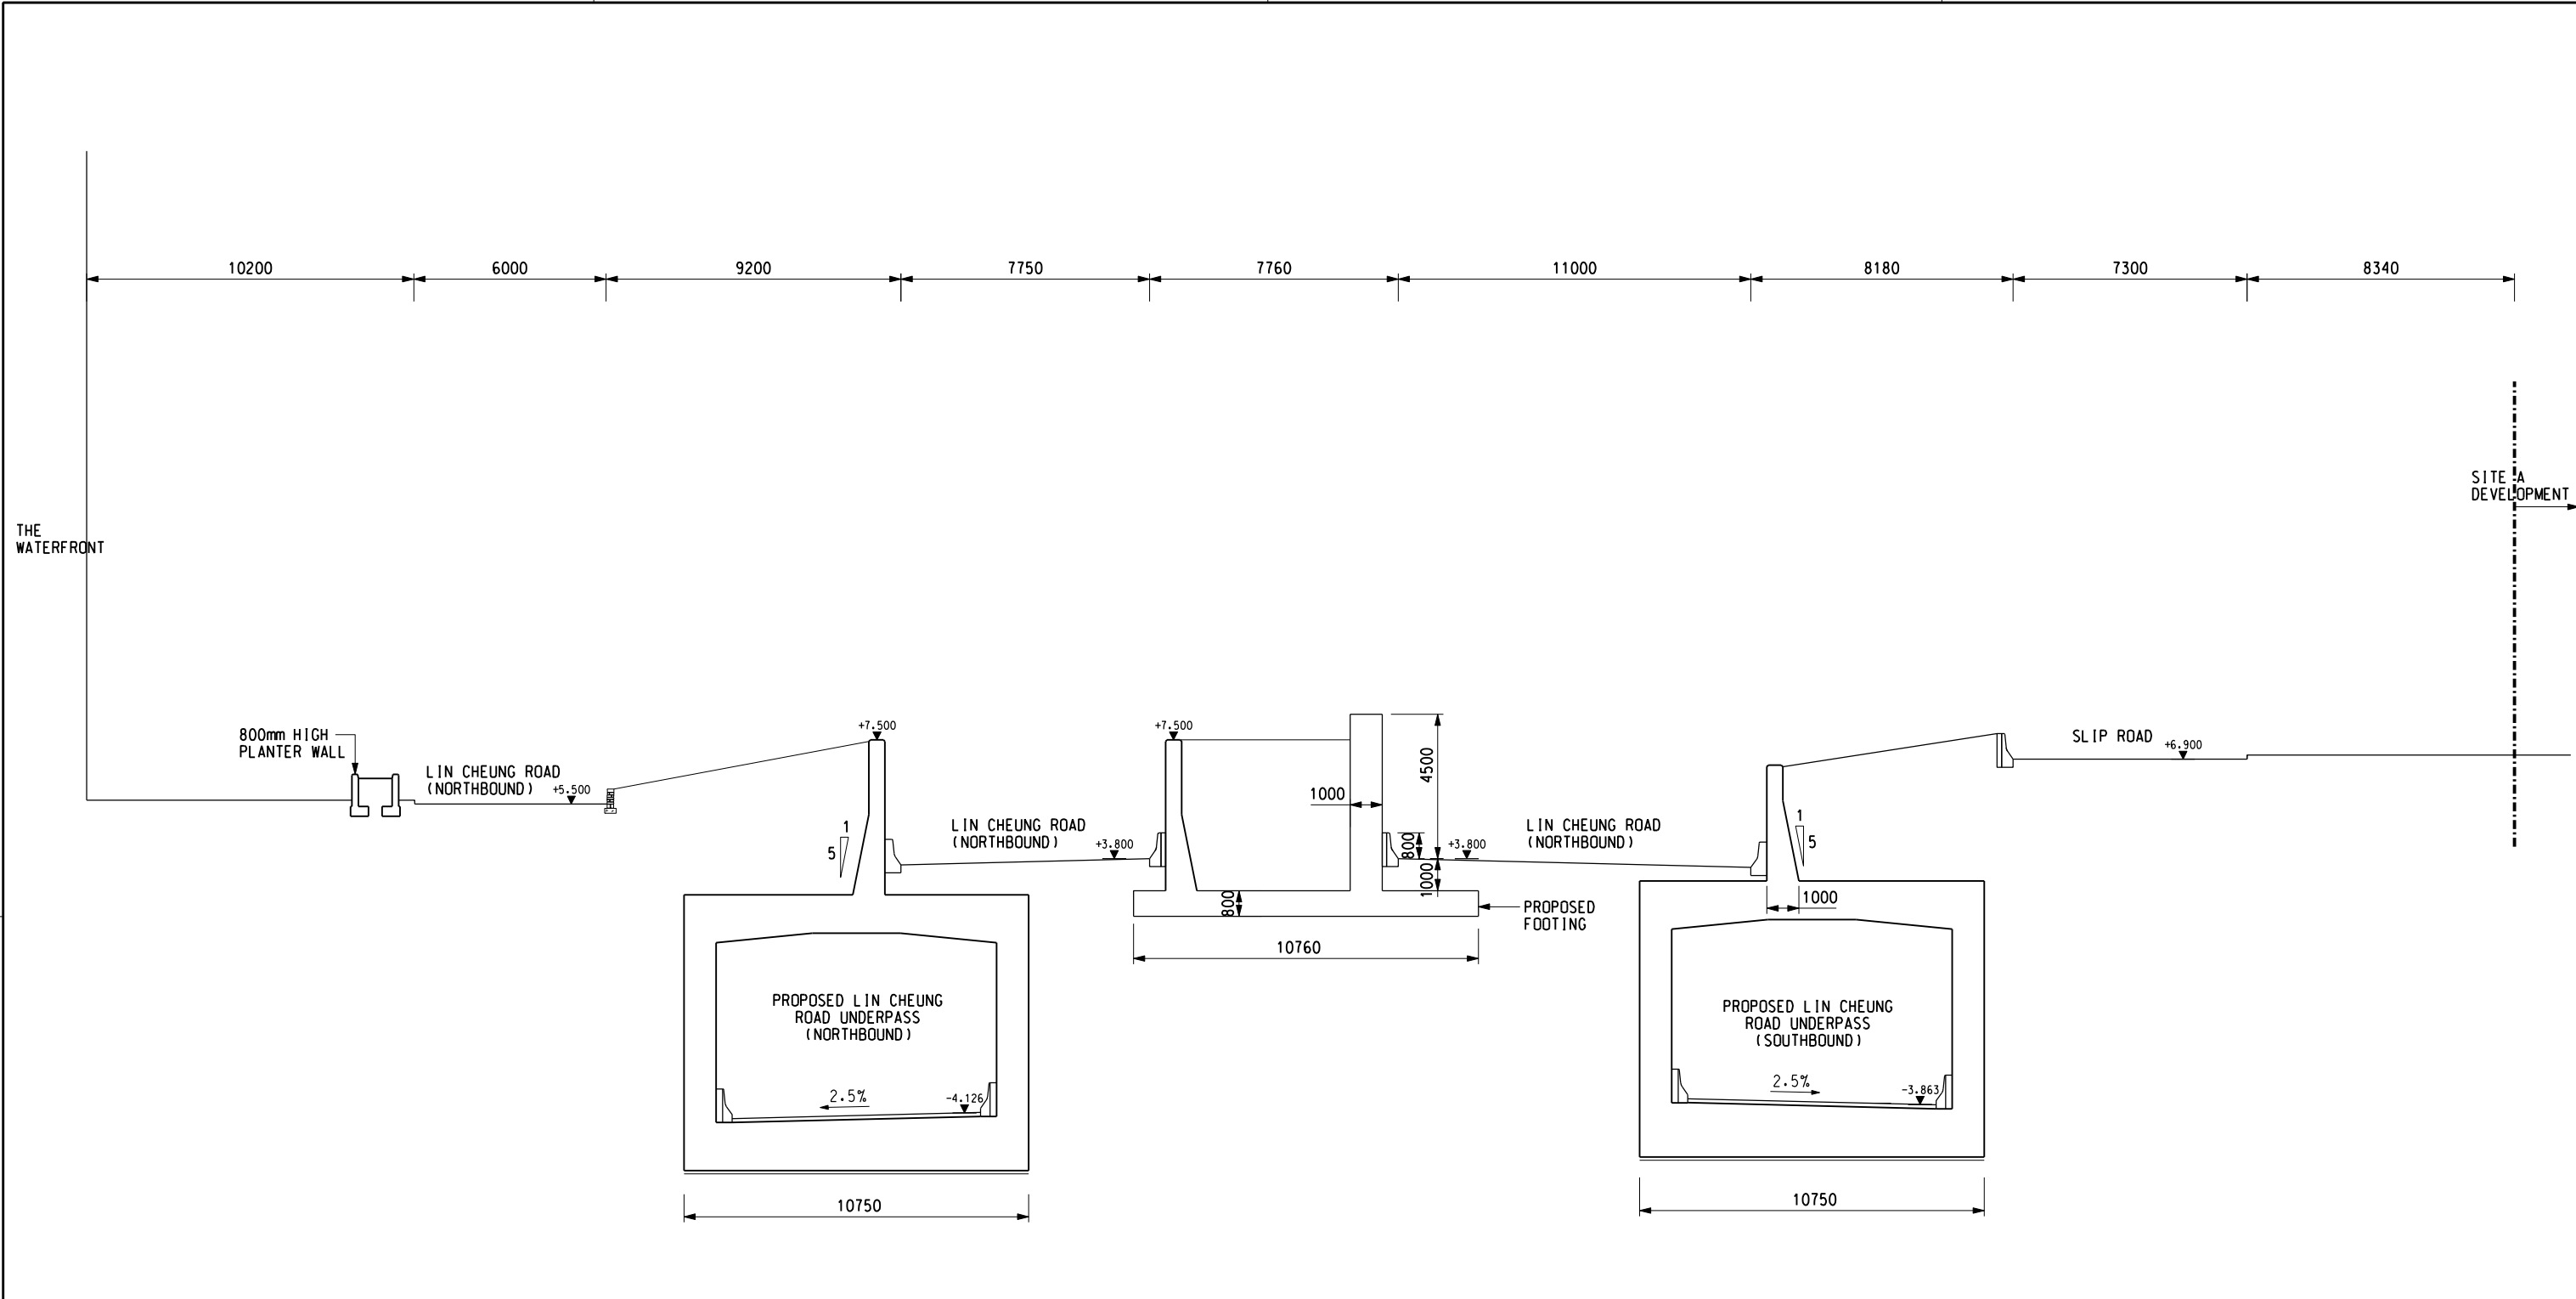


SECTION 6
 SCALE 1 : 200

NOTE:
 THE DIMENSION SHOWN ON THE DRAWING IS INDICATIVE ONLY AND WILL BE CONFIRMED IN DETAILED DESIGN

				DRAWN LZG DESIGNED FMH CHECKED PTC APPROVED KC DATE 05/MAY/2009 <small>DO NOT SCALE DRAWINGS. ALL DIMENSIONS SHALL BE VERIFIED ON SITE. (C) MTR CORPORATION LIMITED 2008. COPYRIGHT IN RESPECT OF THIS DRAWING / DOCUMENT IS OWNED BY THE MTR CORPORATION LIMITED OF HONG KONG. NO REPRODUCTION OF THE DRAWING / DOCUMENT OR ANY PART BY WHATEVER MEANS IS PERMITTED WITHOUT THE PRIOR WRITTEN CONSENT OF THE MTR CORPORATION LIMITED.</small>						TITLE NOL / ERL-300 ENVIRONMENTAL IMPACT ASSESSMENT SECTIONS OF PROPOSED ROAD WORKS	
				ORIGINATOR 				SCALE 1 : 200 (A3)			
A FIRST ISSUE				PTC 27FEB09 KC				FIGURE NO. NOL/ERL/300/C/WKT/ENS/M50/007			
REV	DESCRIPTION	BY	DATE	APPROVED	REV	DESCRIPTION	BY	DATE	APPROVED	REV.	
										A	

CADD REF. NOL_ERL_300.C\WKT.ENS_M50_007A.dgn

EXISTING BUILDING

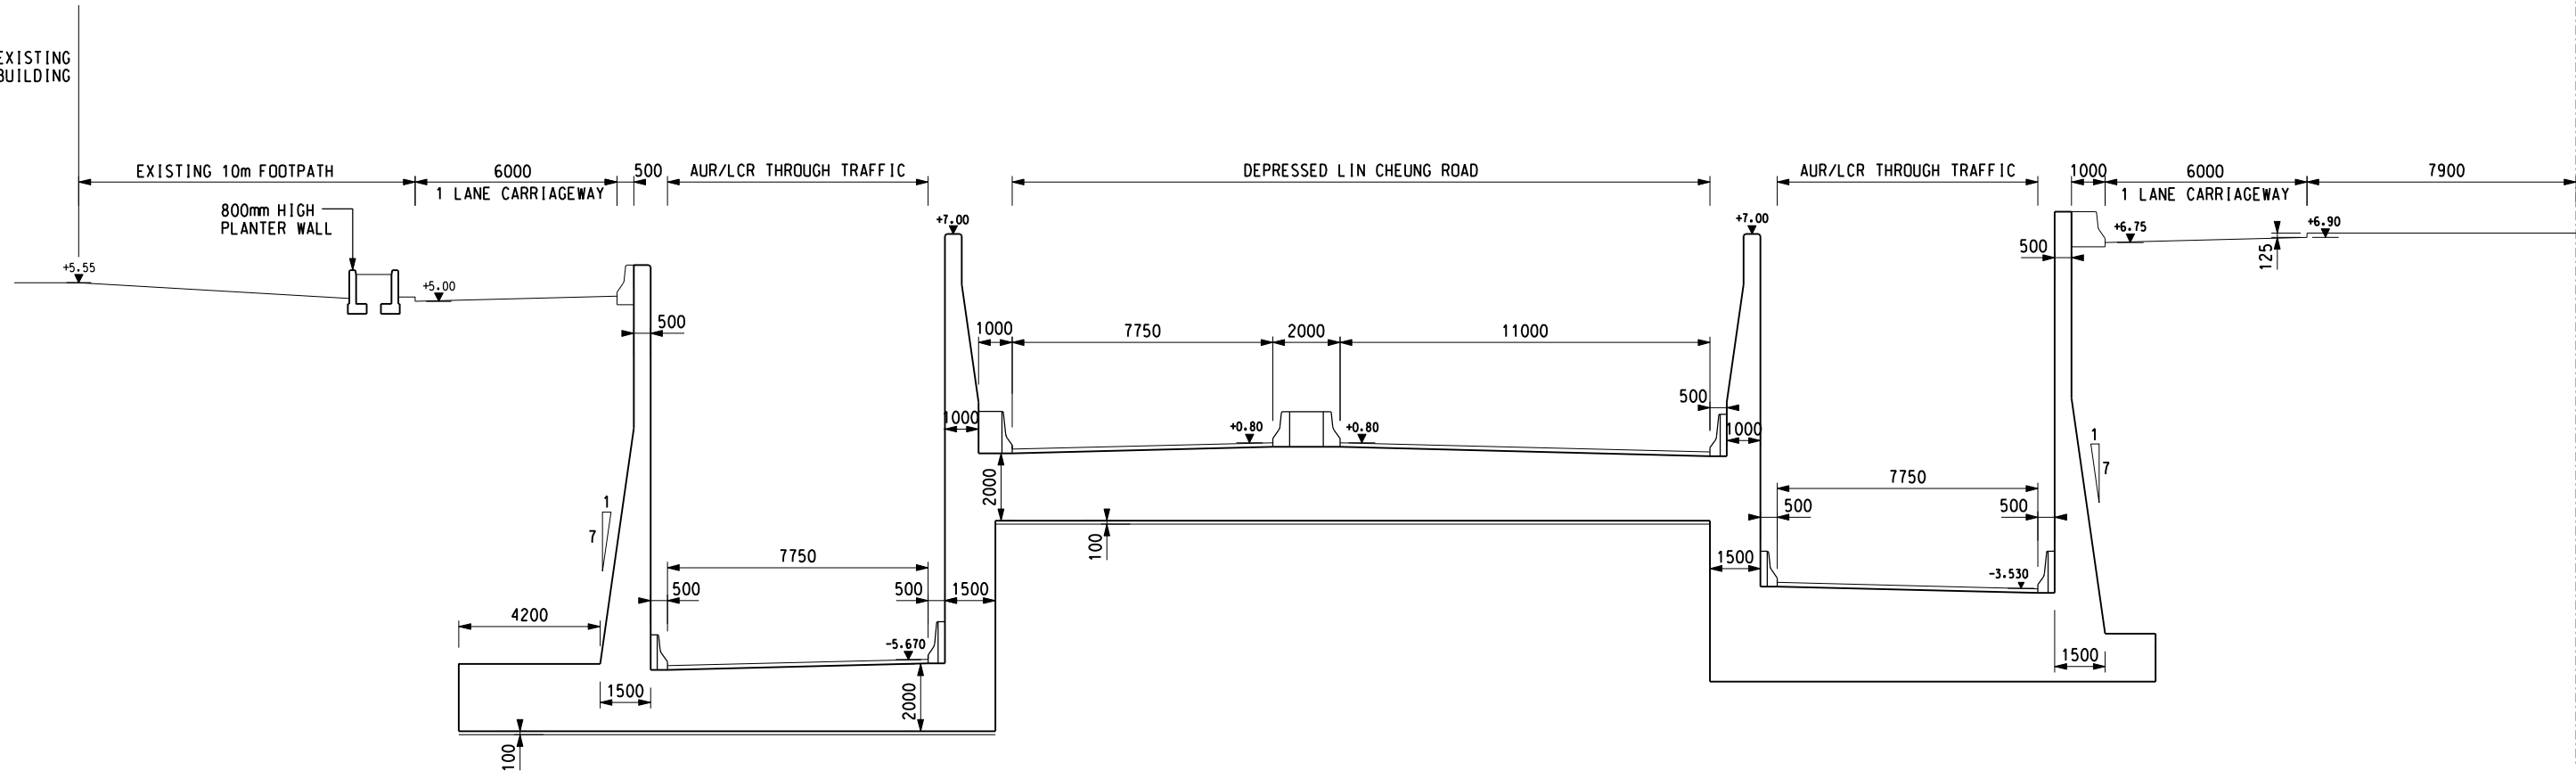


SECTION 7
SCALE 1 : 200

NOTE :
THE DIMENSION SHOWN ON THE DRAWING IS INDICATIVE ONLY AND WILL BE CONFIRMED IN DETAILED DESIGN

PLOT DIR: R:\ust\msh\mtr\p\ot\DRIVER\WINDOWS\13 COL\016.dwg
 MODELNAME: D:\GUTJ 2009-5-20 ID:4435
 FILENAME: P:\pr\016\13\6006\42\URAMING\000\A\ENSR\NOL_ERL_300_C_WKT_ENS_M50_008A.dgn

				DRAWN LZG DESIGNED TWF CHECKED KCC APPROVED PL DATE 05/MAY/2009 <small>DO NOT SCALE DRAWINGS. ALL DIMENSIONS SHALL BE VERIFIED ON SITE. © MTR CORPORATION LIMITED 2008. COPYRIGHT IN RESPECT OF THIS DRAWING / DOCUMENT IS OWNED BY THE MTR CORPORATION LIMITED OF HONG KONG. NO REPRODUCTION OF THE DRAWING / DOCUMENT OR ANY PART BY WHATEVER MEANS IS PERMITTED WITHOUT THE PRIOR WRITTEN CONSENT OF THE MTR CORPORATION LIMITED.</small>						TITLE NOL / ERL-300 ENVIRONMENTAL IMPACT ASSESSMENT SECTIONS OF PROPOSED ROAD WORKS	
				ORIGINATOR 				SCALE 1 : 200 (A3)			
A FIRST ISSUE				PTC 27FEB09 KC				FIGURE NO. NOL/ERL/300/C/WKT/ENS/M50/008			
REV	DESCRIPTION	BY	DATE	APPROVED	REV	DESCRIPTION	BY	DATE	APPROVED	REV.	
										A	

CADD REF. NOL_ERL_300_C_WKT_ENS_M50_008A.dgn

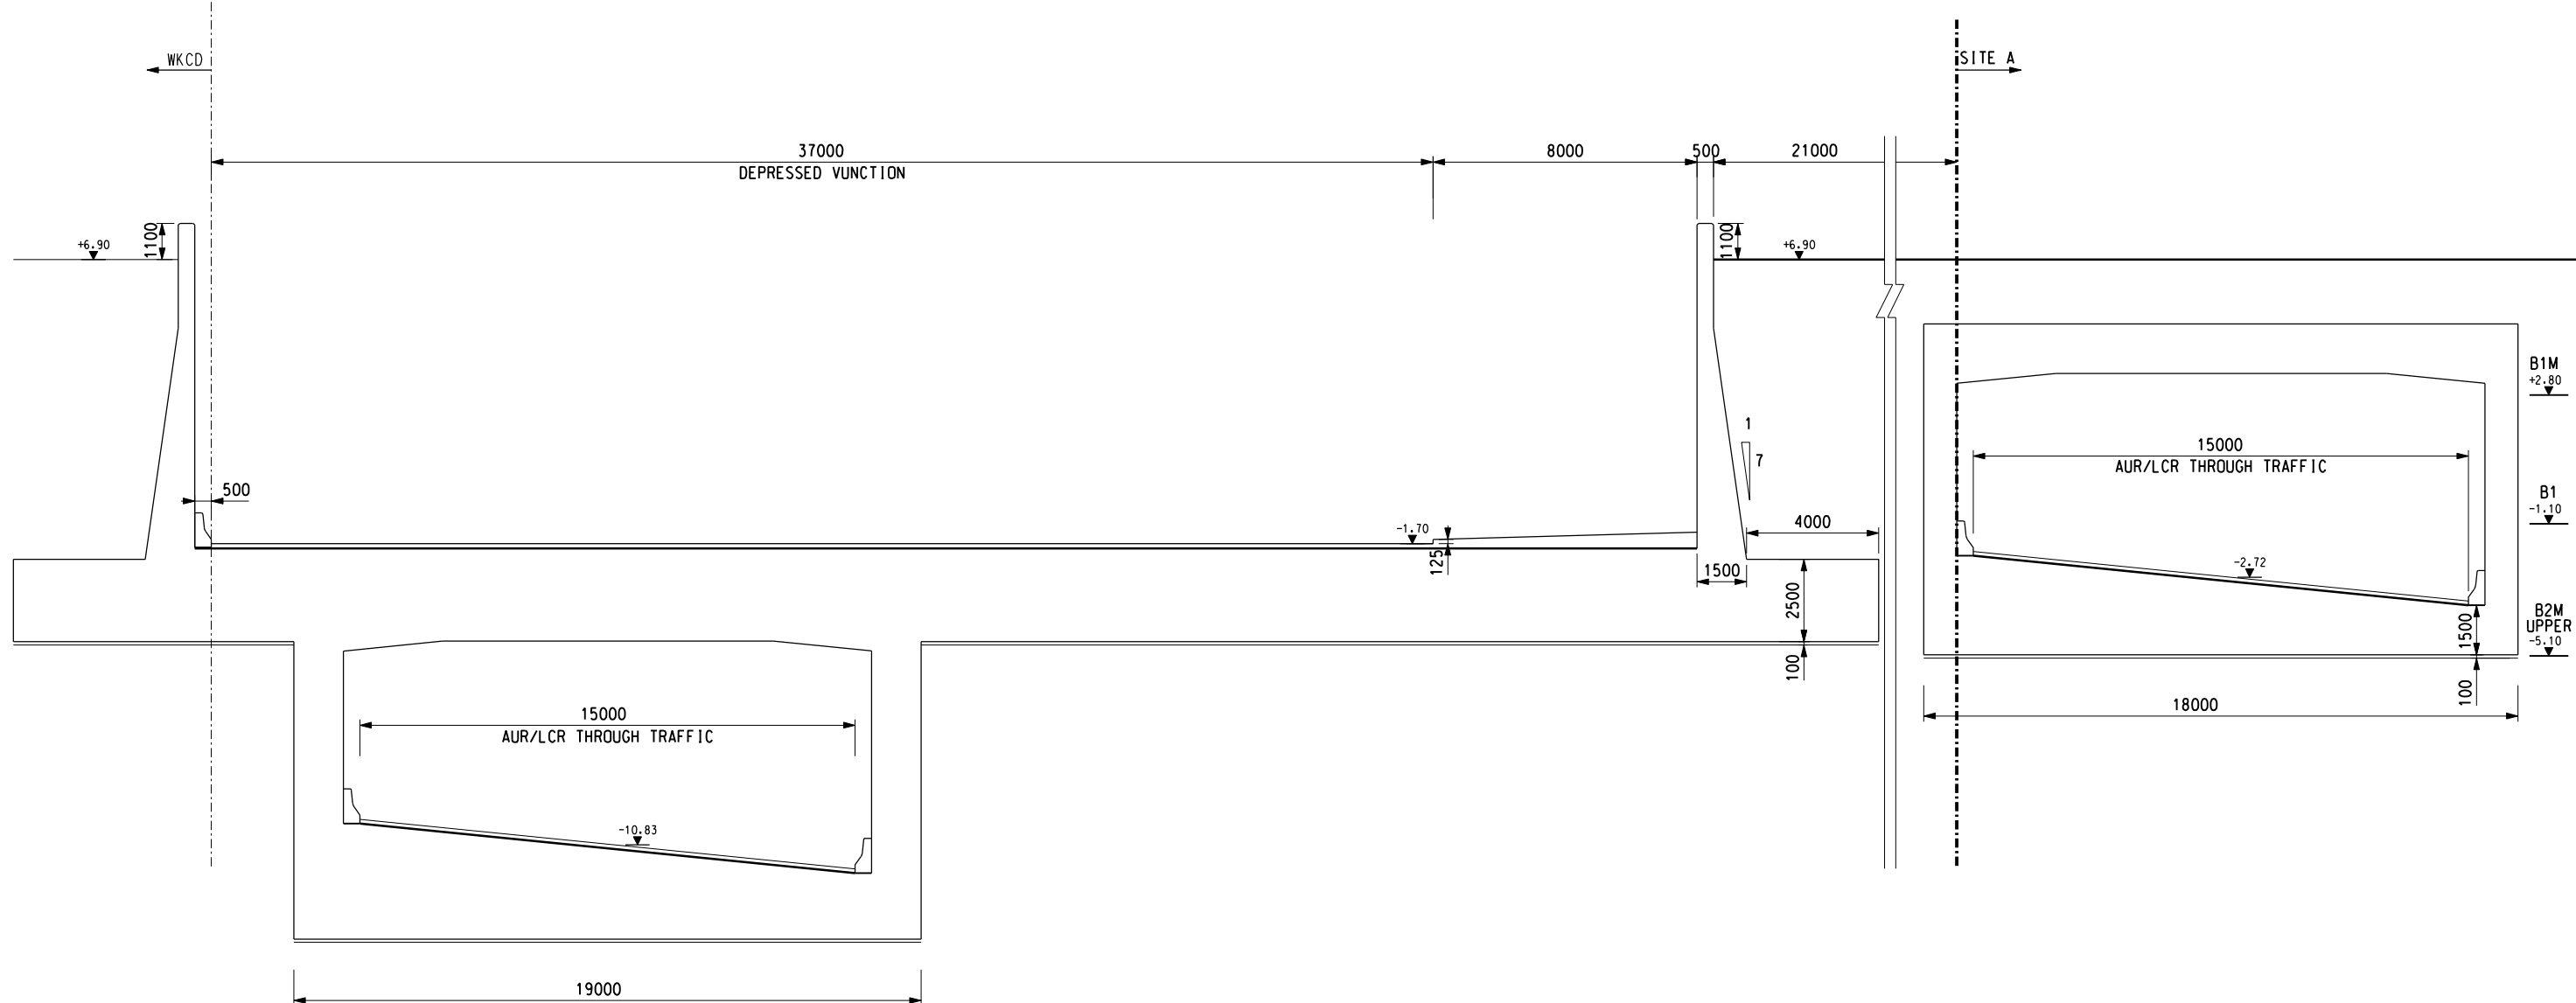



SECTION 8
SCALE 1 : 200

NOTE:
THE DIMENSION SHOWN ON THE DRAWING IS INDICATIVE ONLY AND WILL BE CONFIRMED IN DETAILED DESIGN


PLOT DIR: R:\usr\mtr\p1\DRIVER\WINDOWS\13 COL\016.dgn
 MODELNAME: 2009-5-13 15:26:53
 FILENAME: P:\projects\60066742\DRAWING\000\X\ENSR\NOL_ERL_300.C\WKT.ENS_M50_009A.dgn

REV	DESCRIPTION	BY	DATE	APPROVED	REV	DESCRIPTION	BY	DATE	APPROVED


DRAWN	HBF
DESIGNED	TWF
CHECKED	KCC
APPROVED	PL
DATE	05/MAY./2009


ROAD WORKS AT WEST KOWLOON

 ORIGINATOR
 CADD REF. NOL_ERL_300.C_WKT.ENS_M50_009A.dgn

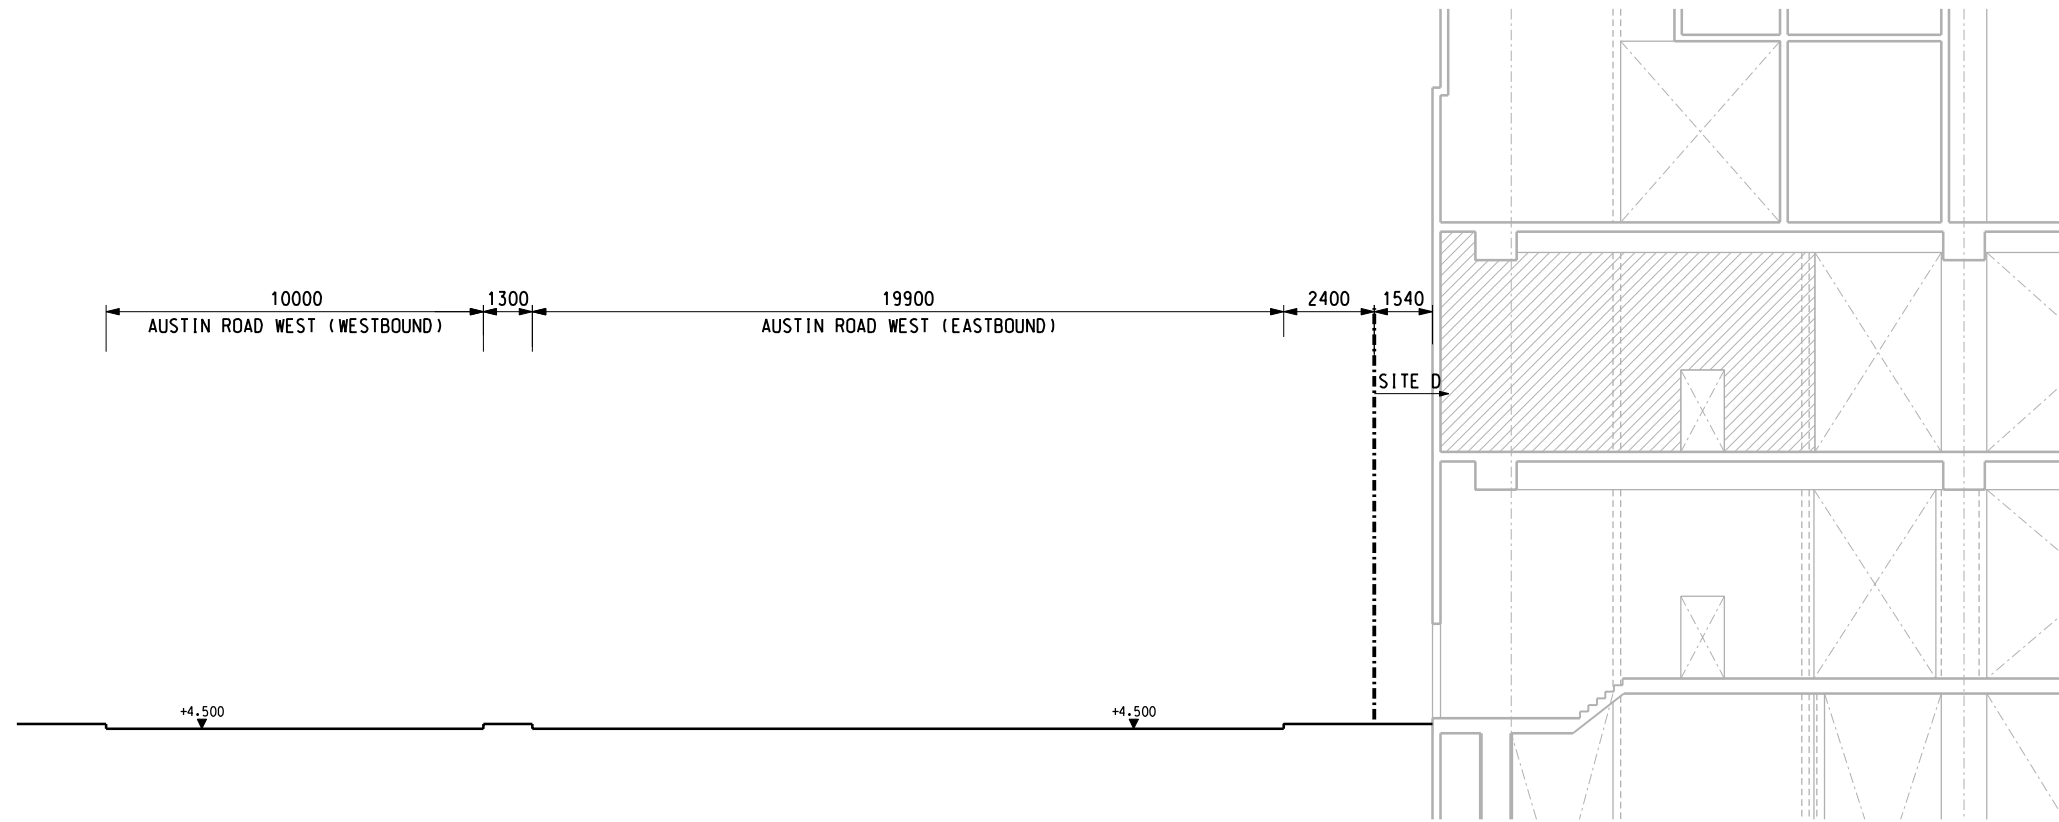TITLE		NOL / ERL-300	
ENVIRONMENTAL IMPACT ASSESSMENT		SECTIONS OF PROPOSED ROAD WORKS	
SCALE	FIGURE NO.	REV.	
1 : 200 (A3)	NOL/ERL/300/C/WKT/ENS/M50/009	A	

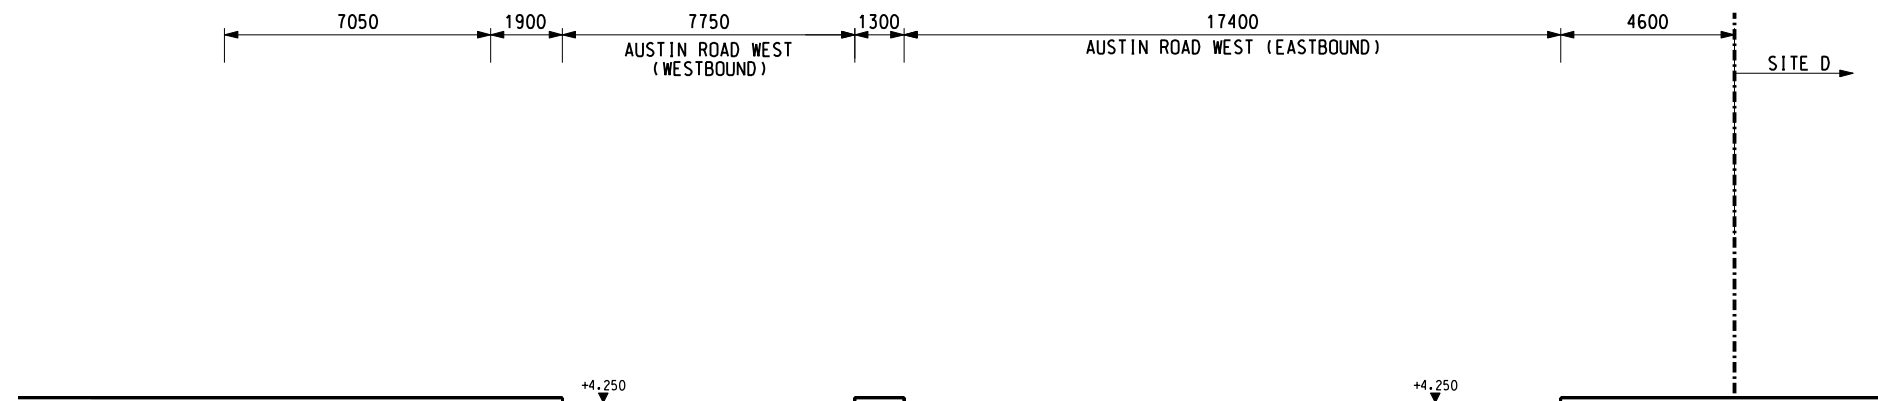

SECTION 9
SCALE 001



SECTION 10
SCALE 1 : 200 001

NOTE:
THE DIMENSION SHOWN ON THE DRAWING IS INDICATIVE ONLY AND WILL BE CONFIRMED IN DETAILED DESIGN

PLOT DIR: R:\ustmshet\MTR\PILOTDRIVER\WINDOWS.X3\COLOUR.pht
 MODELNAME: M50_010A.dgn
 FILENAME: R:\ustmshet\MTR\PILOTDRIVER\WINDOWS.X3\COLOUR.pht
 PRINTED BY: MINGSI
 DATE: 2009-5-14 14:47:59
 PRINTER: HP-DESIGJET-6800

REV	DESCRIPTION	BY	DATE	APPROVED	REV	DESCRIPTION	BY	DATE	APPROVED
A	-				---	DDMMYY	---		

DRAWN	HBF
DESIGNED	TWF
CHECKED	KCC
APPROVED	PL
DATE	05/MAY./2009


ROAD WORKS AT WEST KOWLOON

 ORIGINATOR
 CADD REF. NOL_ERL_300_C_WKT_ENS_M50_010A.dgn

TITLE		NOL / ERL-300 ENVIRONMENTAL IMPACT ASSESSMENT SECTIONS OF PROPOSED ROAD WORKS	
SCALE	FIGURE NO.	REV.	
1 : 200 (A3)	NOL/ERL/300/C/WKT/ENS/M50/010	A	



834000 E

834800 E

835200 E

835600 E

818800 N

818400 N

公眾貨物積卸區
Public Cargo Working Area

新油麻地避風塘
New Yau Ma Tei
Typhoon Shelter

R(A)


OU

SITE A

SITE C
R(A)2

SITE D
R(A)2


LEGEND:
 LOW NOISE ROAD SURFACING
ON NEW ROADS UNDER THE
PROJECT

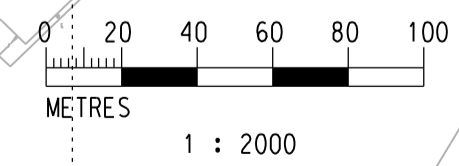

PLOT DRY: C:\usr\mtr\p1\DRIVER\WINDOWS\MICROSOFT\...
 MODELNAME: NOL/ERL/300/C/WKT/ENS/M52/004.dgn
 FILENAME: NOL/ERL/300/C/WKT/ENS/M52/004.dgn

REV	DESCRIPTION	BY	DATE	APPROVED	REV	DESCRIPTION	BY	DATE	APPROVED

DRAWN	DK
DESIGNED	FMH
CHECKED	PTC
APPROVED	KC
DATE	21/APR/2009

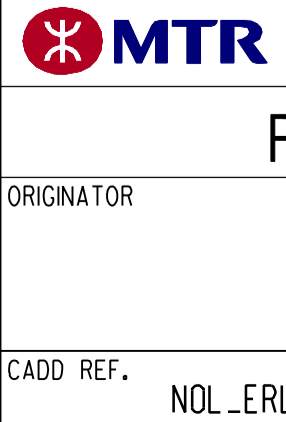










ROAD WORKS AT WEST KOWLOON


ENSR | AECOM

CADD REF. NOL_ERL_300_C_WKT_ENS_M52_004A.dgn

TITLE		NOL / ERL-300 ENVIRONMENTAL IMPACT ASSESSMENT EXTENT OF LOW NOISE ROAD SURFACE ON NEW ROADS UNDER THE PROJECT	
SCALE	FIGURE NO.	SCALE	FIGURE NO.
1 : 2000 (A1)	NOL/ERL/300/C/WKT/ENS/M52/004	1 : 2000 (A1)	NOL/ERL/300/C/WKT/ENS/M52/004
REV.	A	REV.	A

LEGEND:

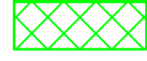-  5.5m HIGH VERTICAL BARRIER
-  5.5m HIGH CANTILEVER BARRIER WITH 2.5m CANTILEVER AT 45°
-  5.5m HIGH CANTILEVER BARRIER WITH 3m CANTILEVER AT 45°
-  5.5m HIGH CANTILEVER BARRIER WITH 4m CANTILEVER AT 45°
-  5.5m HIGH CANTILEVER BARRIER WITH 4.5m CANTILEVER AT 45°
-  6m HIGH CANTILEVER BARRIER WITH 3m CANTILEVER AT 45°
-  5.5m HIGH SEMI-ENCLOSURE
-  LANDSCAPE DECK / SEMI-ENCLOSURE
-  LANDSCAPE DECK AND ELEVATED WALKWAY

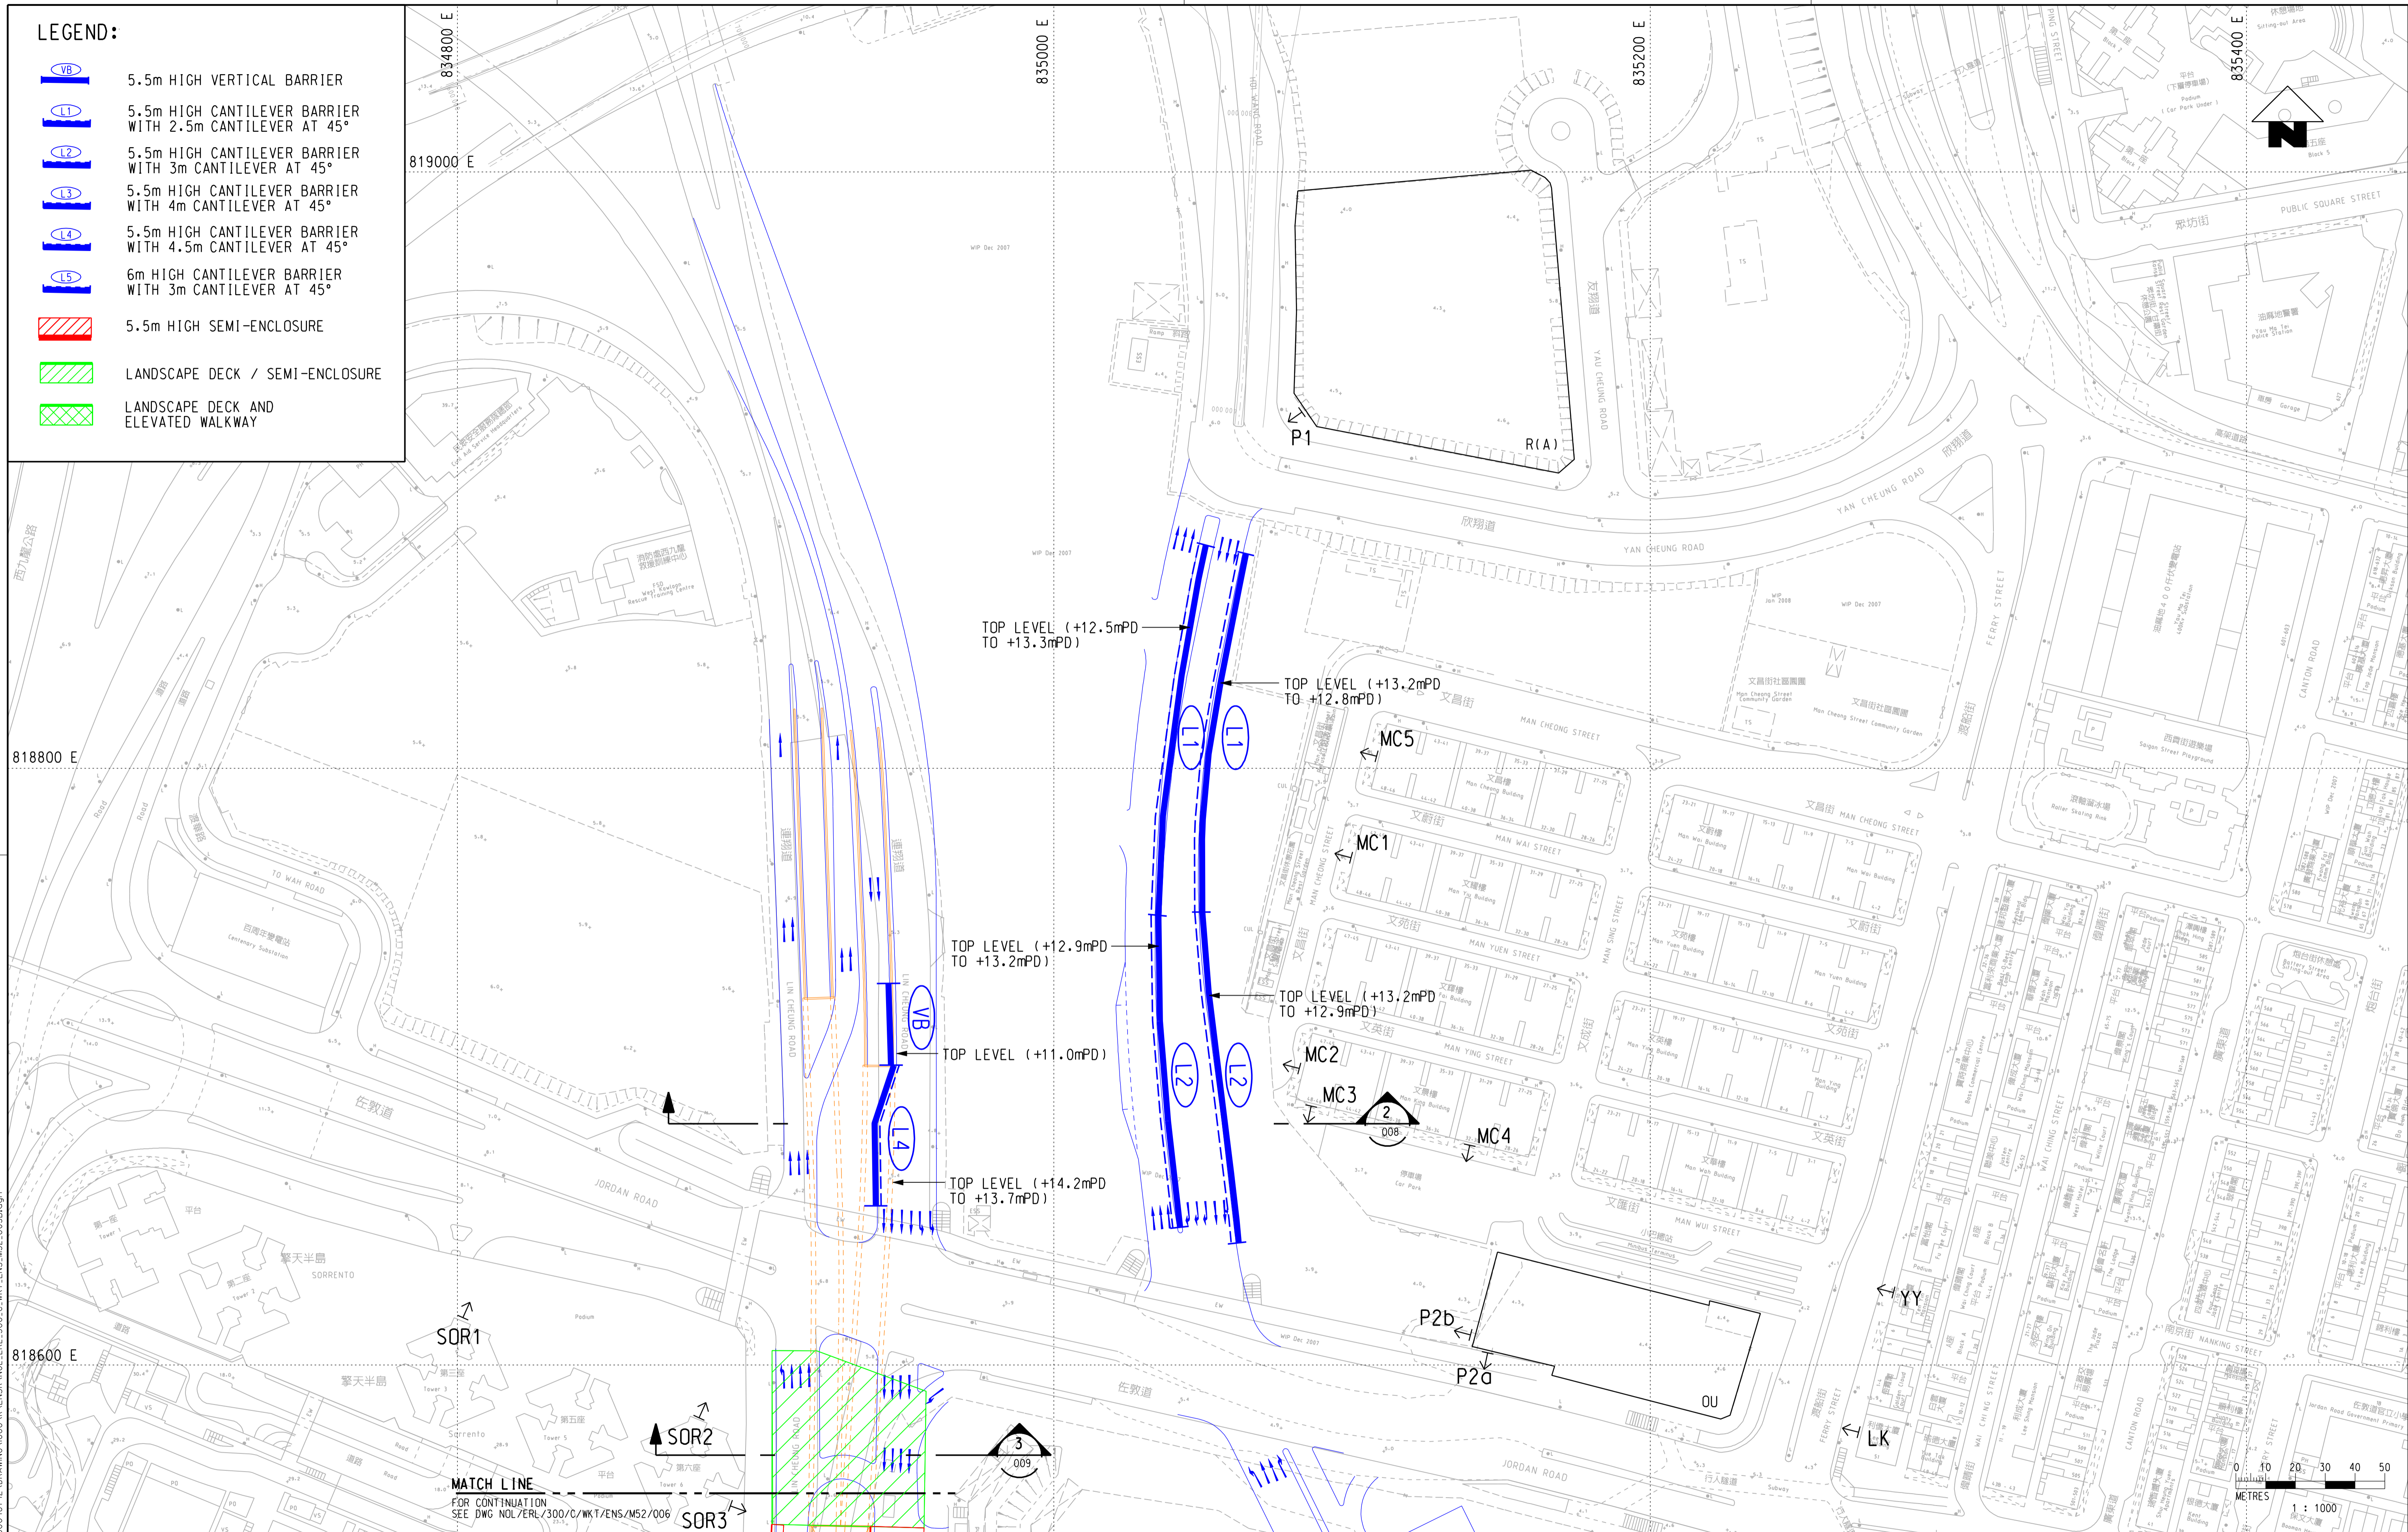

PLOT DRW: C:\usr\mtr\p1\DRIVER\WINDOWS\MICROSOFT\...
 MODELNAME: NOL_ERL_300_C_WKT_ENS_M52_005B.dgn
 PLENAME:









MATCH LINE
 FOR CONTINUATION
 SEE DWG NOL/ERL/300/C/WKT/ENS/M52/006


DRAWN	YJP
DESIGNED	TWF
CHECKED	KCC
APPROVED	PL
DATE	18/JUN./2009
DO NOT SCALE DRAWINGS. ALL DIMENSIONS SHALL BE VERIFIED ON SITE. © MTR CORPORATION LIMITED 2008. COPYRIGHT IN RESPECT OF THIS DRAWING / DOCUMENT IS OWNED BY THE MTR CORPORATION LIMITED OF HONG KONG. NO REPRODUCTION OF THE DRAWING / DOCUMENT OR ANY PART BY WHATEVER MEANS IS PERMITTED WITHOUT THE PRIOR WRITTEN CONSENT OF THE MTR CORPORATION LIMITED.	

 **MTR**
ROAD WORKS AT WEST KOWLOON
 **ENSR | AECOM**
 ORIGINATOR
 CADD REF. NOL_ERL_300_C_WKT_ENS_M52_005B.dgn

TITLE
NOL / ERL-300
ENVIRONMENTAL IMPACT ASSESSMENT
LOCATIONS OF PROPOSED NOISE SCREENING STRUCTURES
 SCALE 1 : 1000 (A1)
 FIGURE NO. NOL/ERL/300/C/WKT/ENS/M52/005
 REV. B

LEGEND:

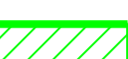
-  5.5m HIGH VERTICAL BARRIER
-  5.5m HIGH CANTILEVER BARRIER WITH 2.5m CANTILEVER AT 45°
-  5.5m HIGH CANTILEVER BARRIER WITH 3m CANTILEVER AT 45°
-  5.5m HIGH CANTILEVER BARRIER WITH 4m CANTILEVER AT 45°
-  5.5m HIGH CANTILEVER BARRIER WITH 4.5m CANTILEVER AT 45°
-  5.5m HIGH SEMI-ENCLOSURE
-  LANDSCAPE DECK / SEMI - ENCLOSURE
-  LANDSCAPE DECK AND ELEVATED WALKWAY

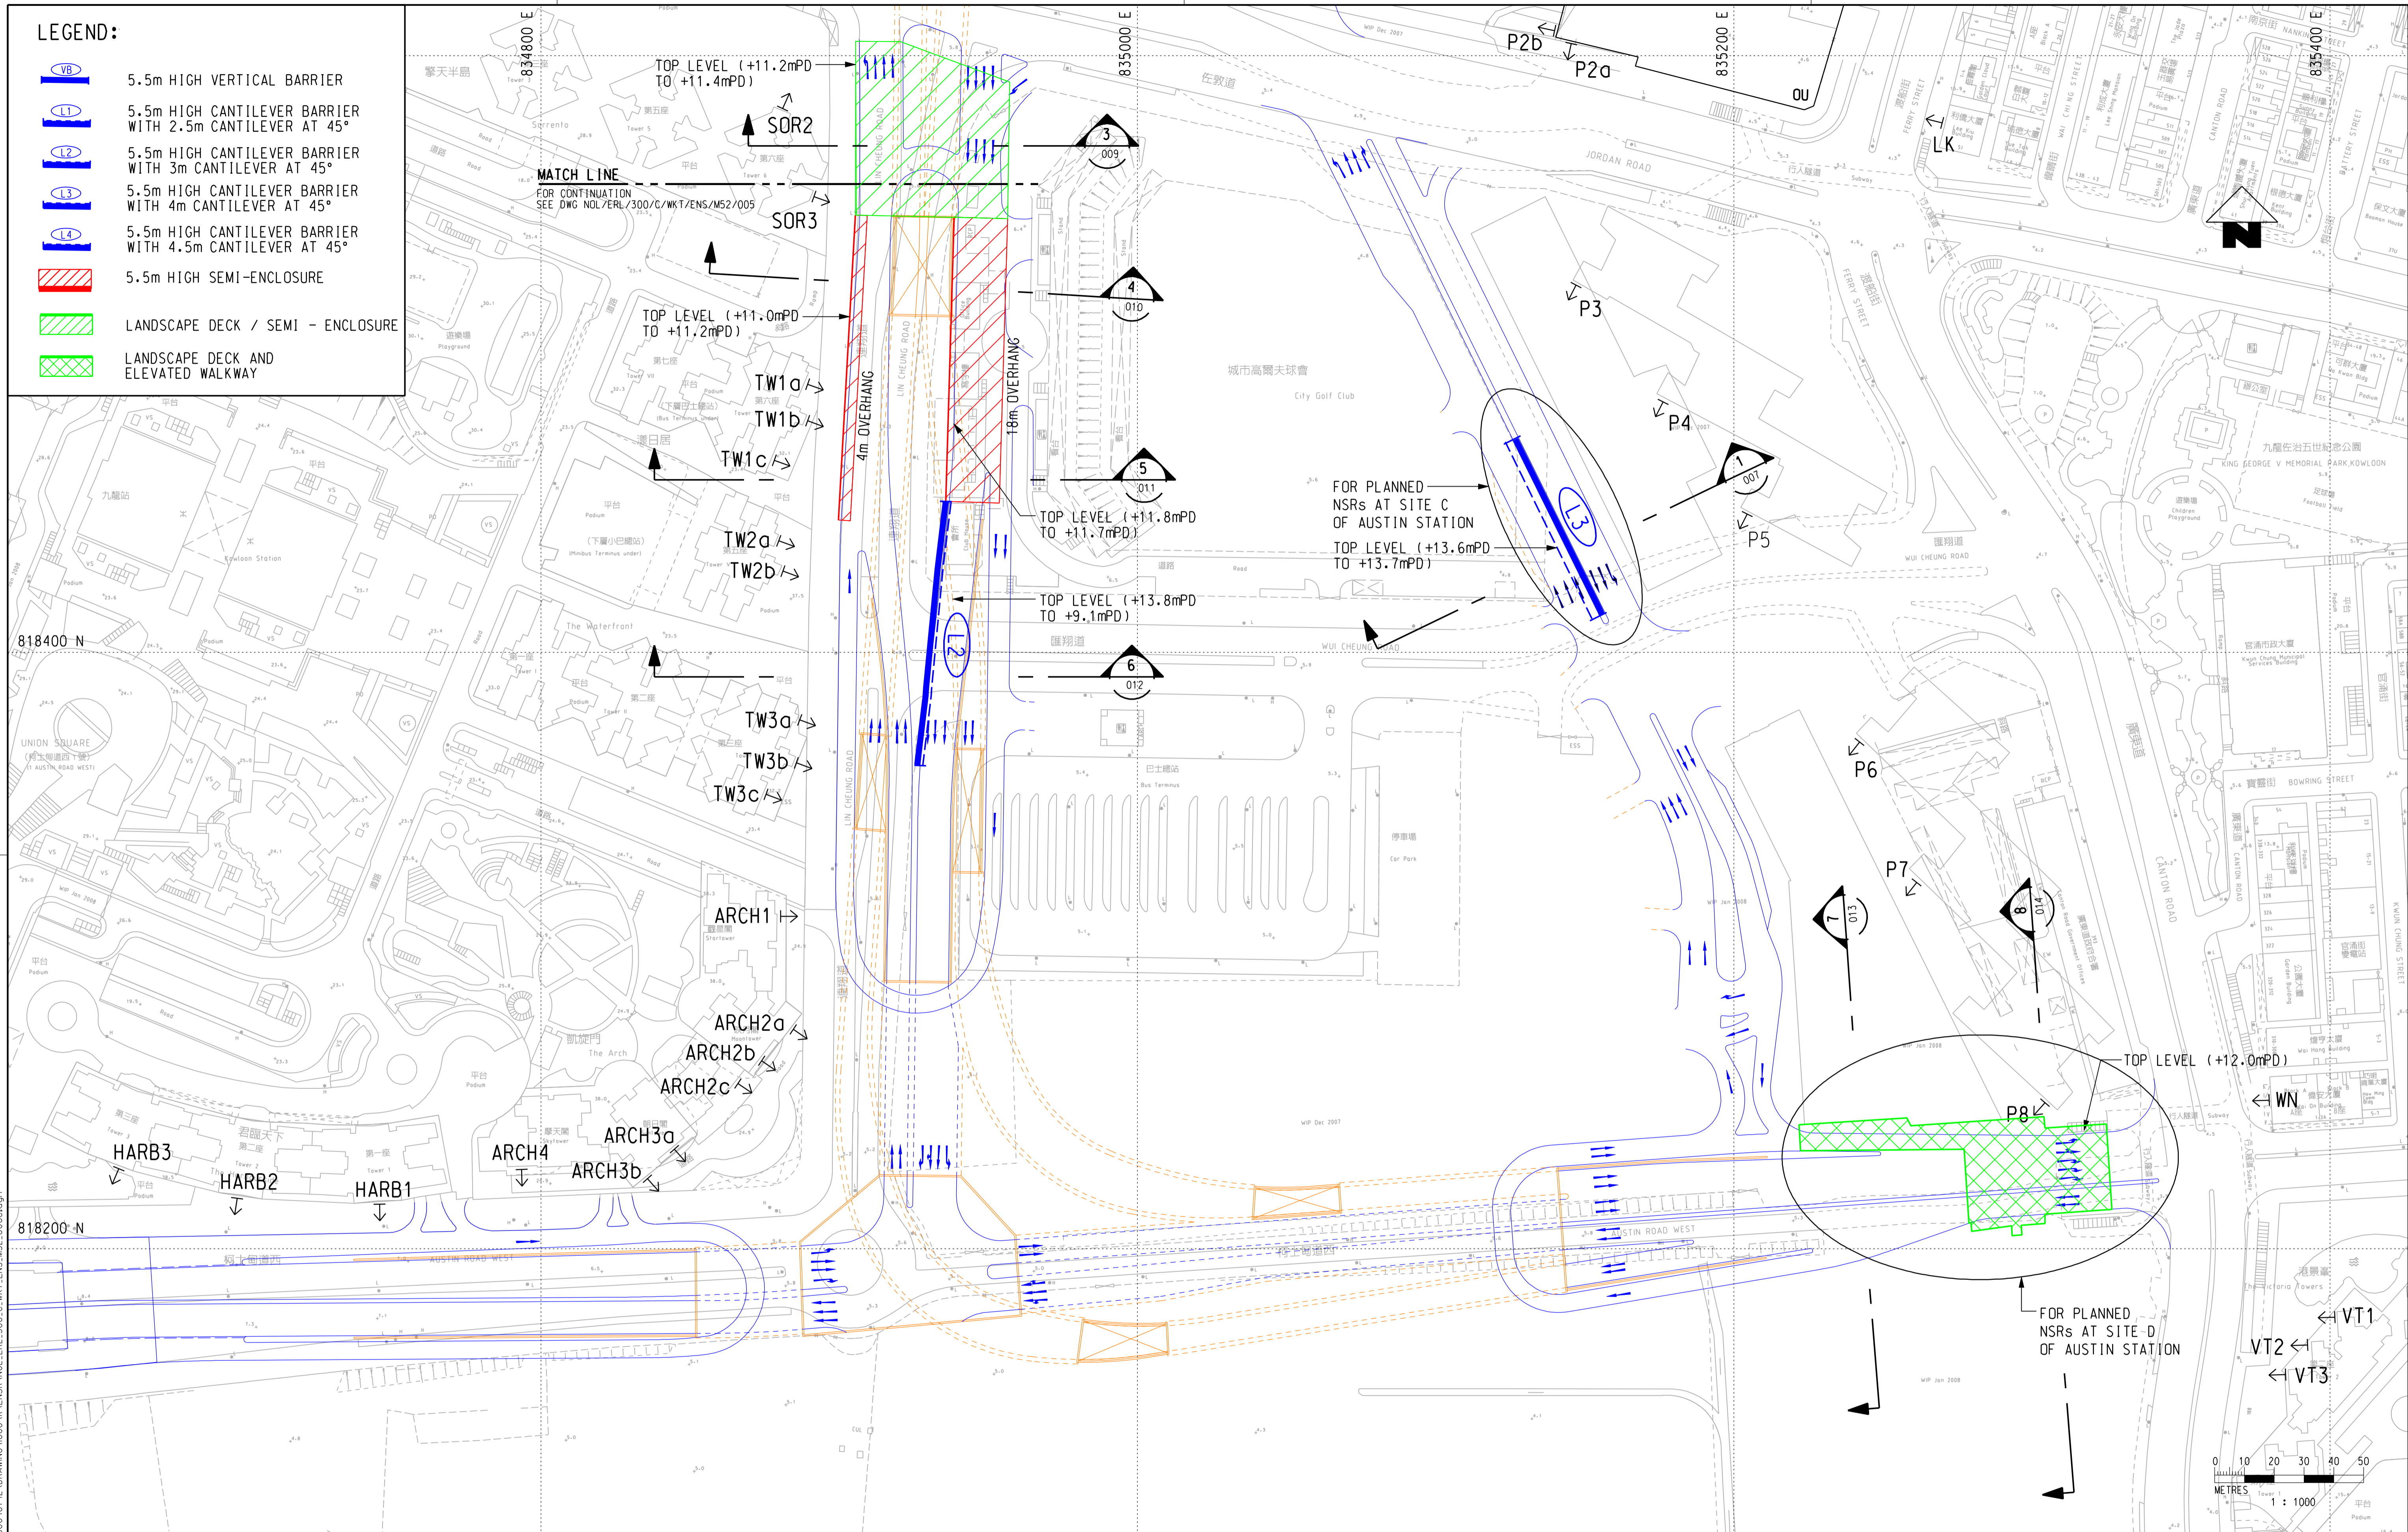

PLOT DRW: C:\usr\mtr\p1\DRIVER\WINDOWS\MICROSOFT\...
 MODELNAME: NOL / ERL-300 / C / WKT / ENS / M52 / 006C.dgn
 FILENAME:


REV	DESCRIPTION	BY	DATE	APPROVED	REV	DESCRIPTION	BY	DATE	APPROVED

DRAWN	HY
DESIGNED	TWF
CHECKED	KCC
APPROVED	PL
DATE	30/JUL/2009


ROAD WORKS AT WEST KOWLOON

 ORIGINATOR
 CADD REF. NOL_ERL_300_C_WKT_ENS_M52_006C.dgn

TITLE
 NOL / ERL-300
 ENVIRONMENTAL IMPACT ASSESSMENT
 LOCATIONS OF PROPOSED NOISE SCREENING STRUCTURES
 SCALE 1 : 1000 (A1)
 FIGURE NO. NOL/ERL/300/C/WKT/ENS/M52/006
 REV. C

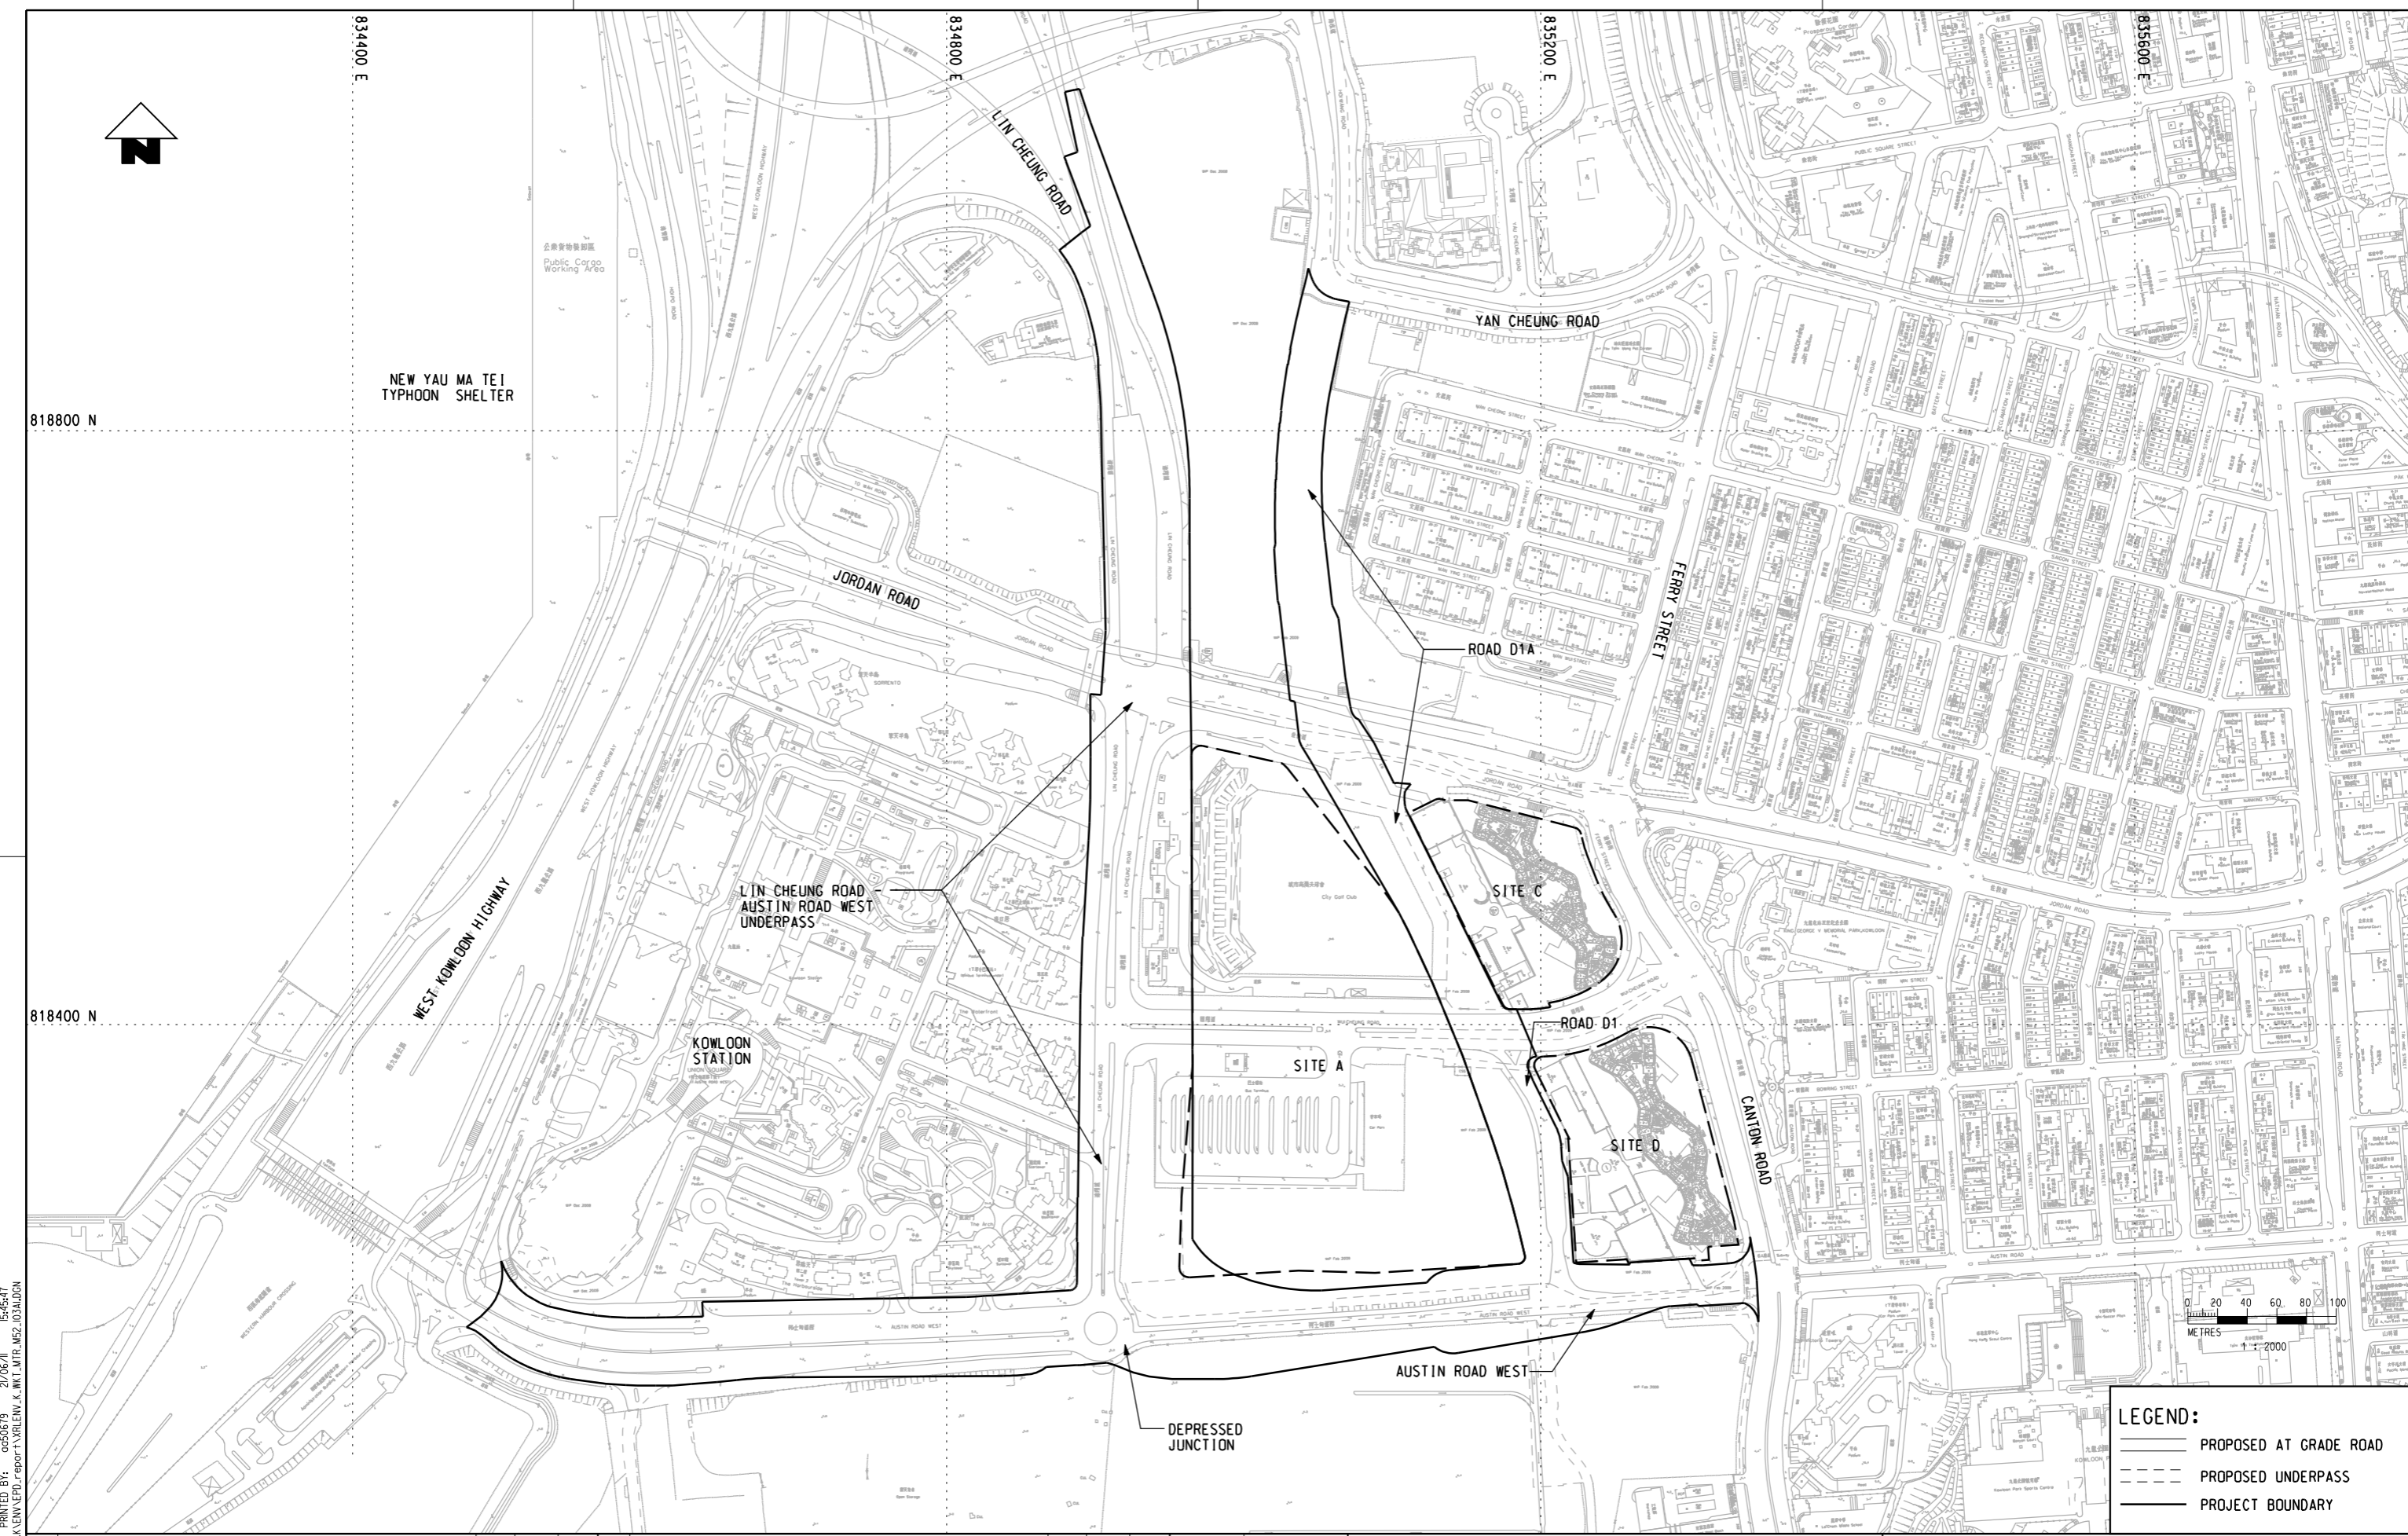X:\p001\library\work\proj\wks\proj\plot\dr\p01\DWG_BM_300661_080924.dwg
 DATE PLOTTED BY: 15/05/2011 15:05:47
 FILENAME: X:\p01\LEPHO\XRL\K\ENV\SEP\XRL\ENV_K_WKT_MTR_M62_103A1.DGN



LEGEND:

	PROPOSED AT GRADE ROAD
	PROPOSED UNDERPASS
	PROJECT BOUNDARY

DRAWN		YCC			EXPRESS RAIL LINK PROJECTS DIVISION SUSTAINABILITY DEVELOPMENT DEPARTMENT	TITLE		ROADWORKS AT WEST KOWLOON PROJECT BOUNDARY AND WORKS AREA			
DESIGNED		MC				ORIGINATOR		SCALE		DRAWING NO.	
CHECKED						PROJECTS DIVISION		1:2000 @ A1		XRL ENV/K/WKT/MTR/M62/103	
APPROVED						DATE		CADD REF.		REV.	
DATE		03/MAY/2011		DO NOT SCALE DRAWINGS. ALL DIMENSIONS SHALL BE VERIFIED ON SITE. © MTR CORPORATION LIMITED 2008. COPYRIGHT IN RESPECT OF THIS DRAWING / DOCUMENT IS OWNED BY THE MTR CORPORATION LIMITED OF HONG KONG. NO REPRODUCTION OF THE DRAWING / DOCUMENT OR ANY PART BY WHATEVER MEANS IS PERMITTED WITHOUT THE PRIOR WRITTEN CONSENT OF THE MTR CORPORATION LIMITED.		XRL ENV_K_WKT_MTR_M62_103A1.DGN		A1			
REV	DESCRIPTION	BY	DATE	APPROVED	DESCRIPTION	BY	DATE	APPROVED			
A1	FIRST DRAFT	YCC	19MAY11								