
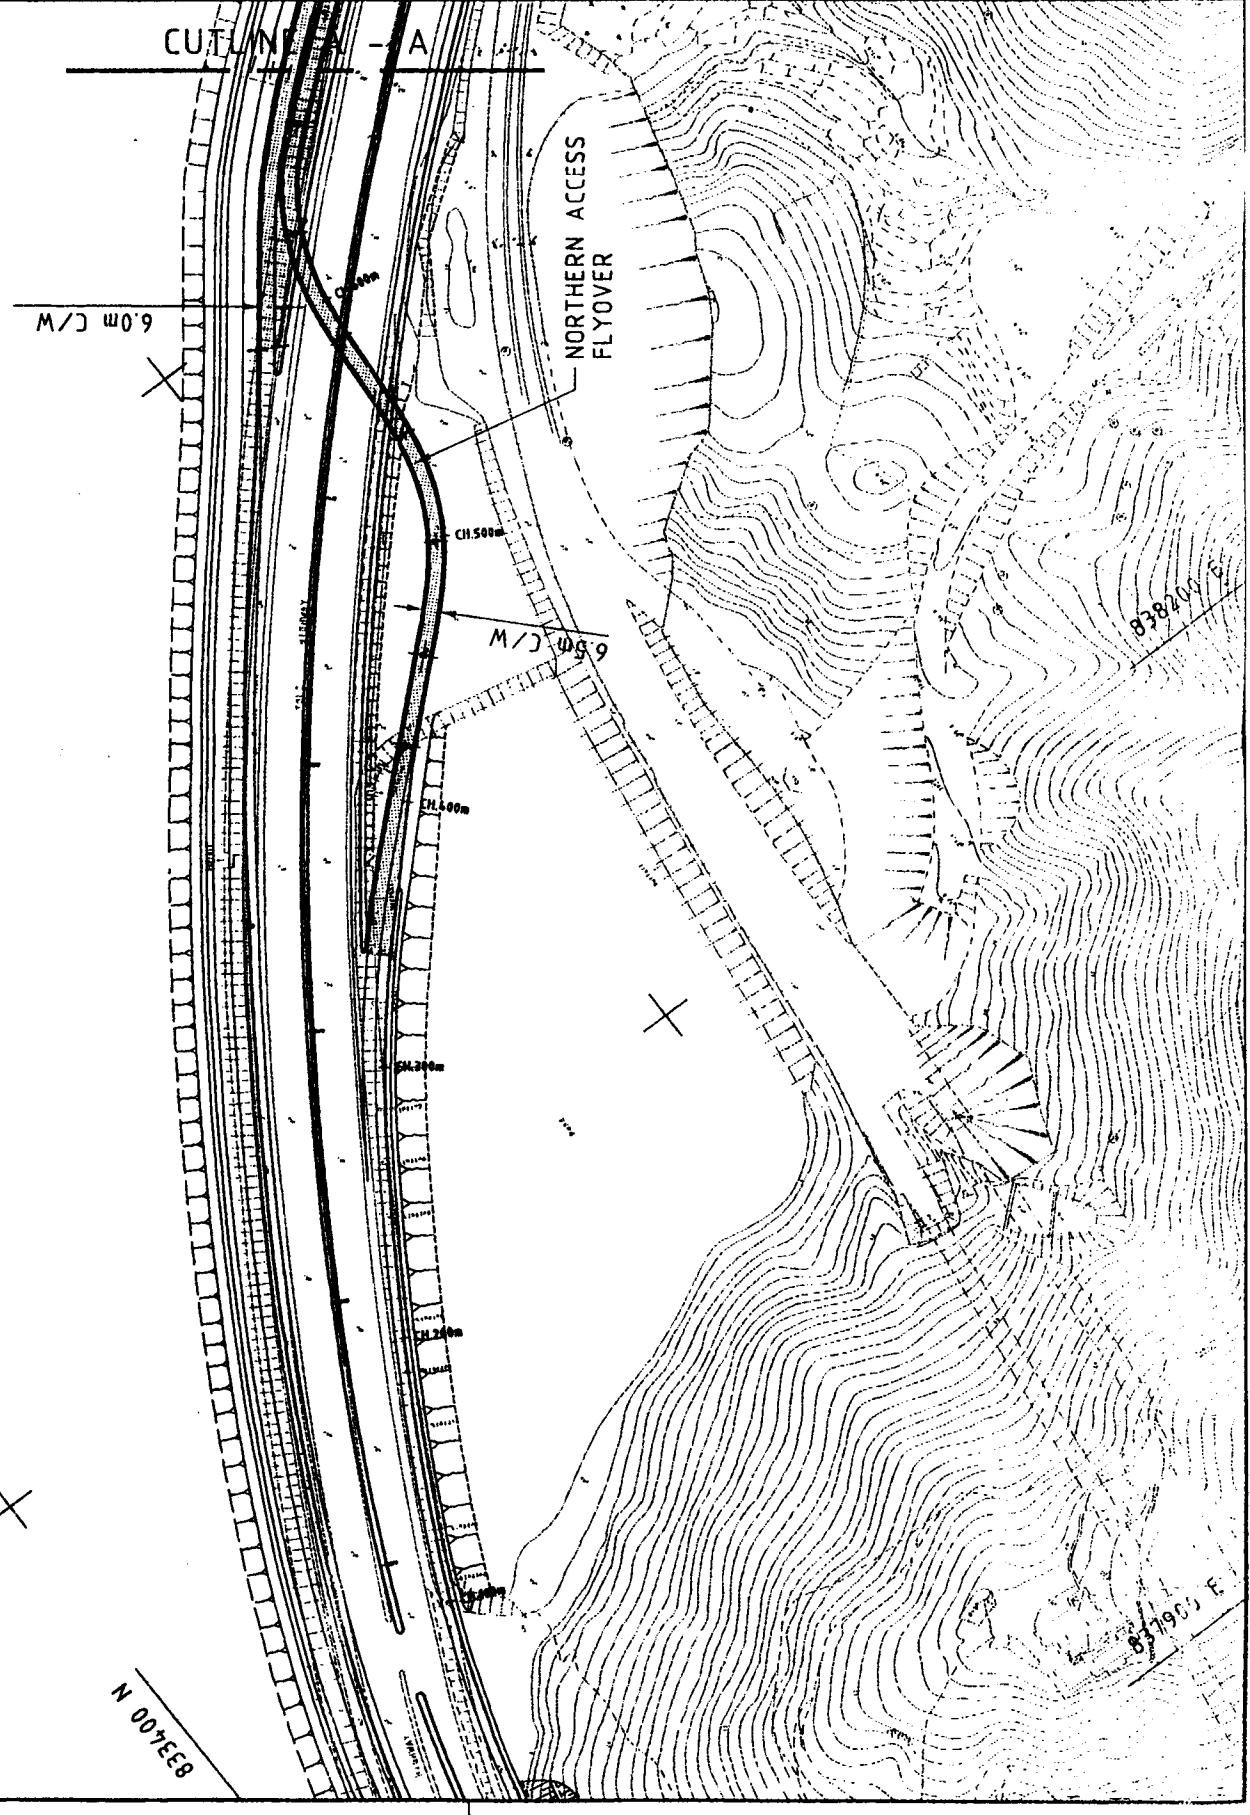


NOTE :

FOR GENERAL NOTES  
AND LEGENDS, REFER  
TO FIGURE 2.

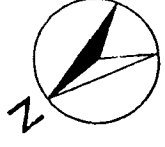

NO.	12
DATE	1978
PROJECT	Territory Development Department 地政處
DESIGNED BY	ADVANCE ENGINEERING INFRASTRUCTURE WORKS FOR PAK SHEK KOK DEVELOPMENT
DRAWN BY	ATC
CHECKED BY	Y. HAU
DATE	23/12/88
SCALE	1:500
PROJECT NO.	12
FIGURE NO.	3
PROJECT NAME	ADVANCE ENGINEERING INFRASTRUCTURE WORKS FOR PAK SHEK KOK DEVELOPMENT

PLAN

MAUNSELL CONSULTANTS ASIA LTD.	
ENGINEERING CONSULTANTS	
FIGURE 3	
METRES	
© COPYRIGHT RESERVED	