


NOTES :
1. THIS DRAWING IS PART PLAN OF SURVEY SHEET NO. 15N/W18.

LEGEND :
NSRS WITHIN 200m OF THE SITE BOUNDARY

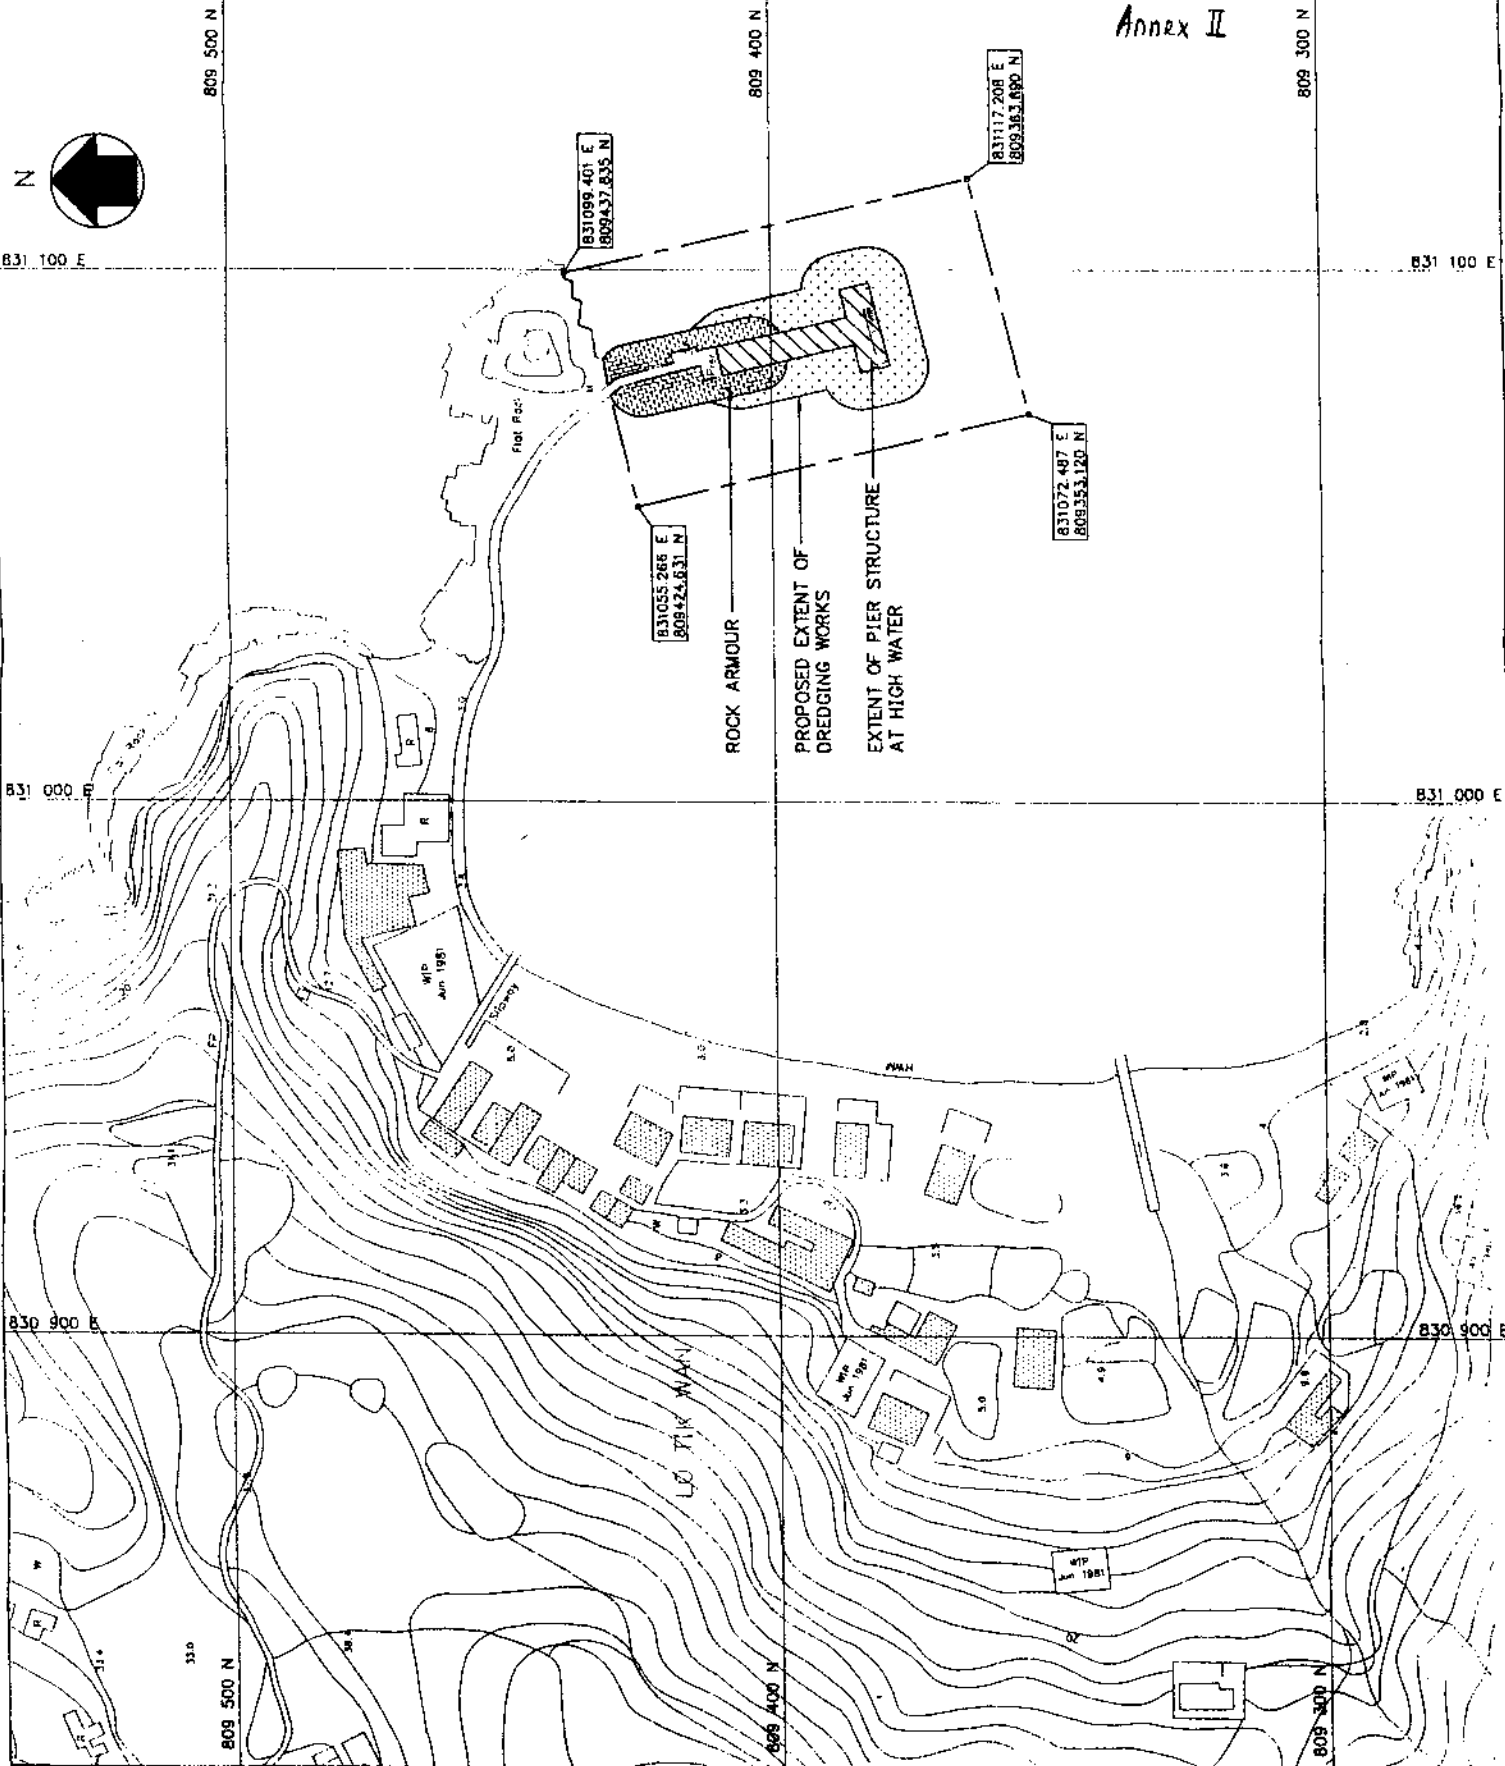

No.	Description	By	Date	Rev

Rural Planning & Improvement Strategy

Home Affairs Department
Hong Kong Government

RPIS MINOR RURAL IMPROVEMENT WORKS PACKAGES 1 & 2

EXTENSION OF PIER AT LO TIK WAN, NORTH LAMMA 19076

PIER LOCATION SITE BOUNDARY AND NSRS

Mouchel
Mouchel Asia Limited
Consulting Engineers

Project No. 12.11.06
Drawing No. 1

Annex II

ROCK ARMOUR
PROPOSED EXTENT OF DREDGING WORKS
EXTENT OF PIER STRUCTURE AT HIGH WATER

831099.401 E
809437.835 N

831055.268 E
809423.631 N

831072.487 E
809353.120 N

831117.208 E
809363.090 N

Flat Rec.

W/P
Apr. 1981

W/P
Apr. 1981

W/P
Apr. 1981

W/P
Apr. 1981

