


Note: The absorptive materials labels are for indicative purpose. Exact extent of the absorptive materials to be applied on the panel of the noise barriers or semi-enclosure are subject to detailed design.  
 註: 吸音物料標籤屬指示目的的位置。隔音屏障或半封閉面板上的吸音物料或會因應詳細設計結果有所變更。

**Legend 圖則**

--- Project Boundary 項目範圍

200 N

CUT LINE 1-1 SEE INSET 'A'

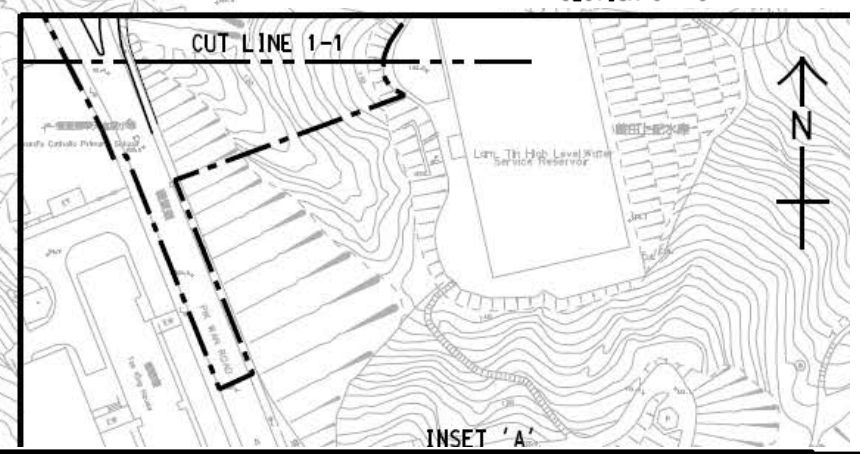

Project Title - Development of Anderson Road Quarry Site - Road Improvement Works  
 工程名稱 - 安達臣道石礦場用地發展 - 道路改善工程


Environmental Permit No. : EP -513/2016  
 環境許可證編號 : EP -513/2016



Figure 2a – Locations of Proposed Noise Mitigation Measures (Sau Mau Ping Road / Lin Tak Road)  
 圖 2a – 擬建噪音緩解措施的位置 (秀茂坪道/連德道)


**Legend 圖則**

Project Boundary 項目範圍

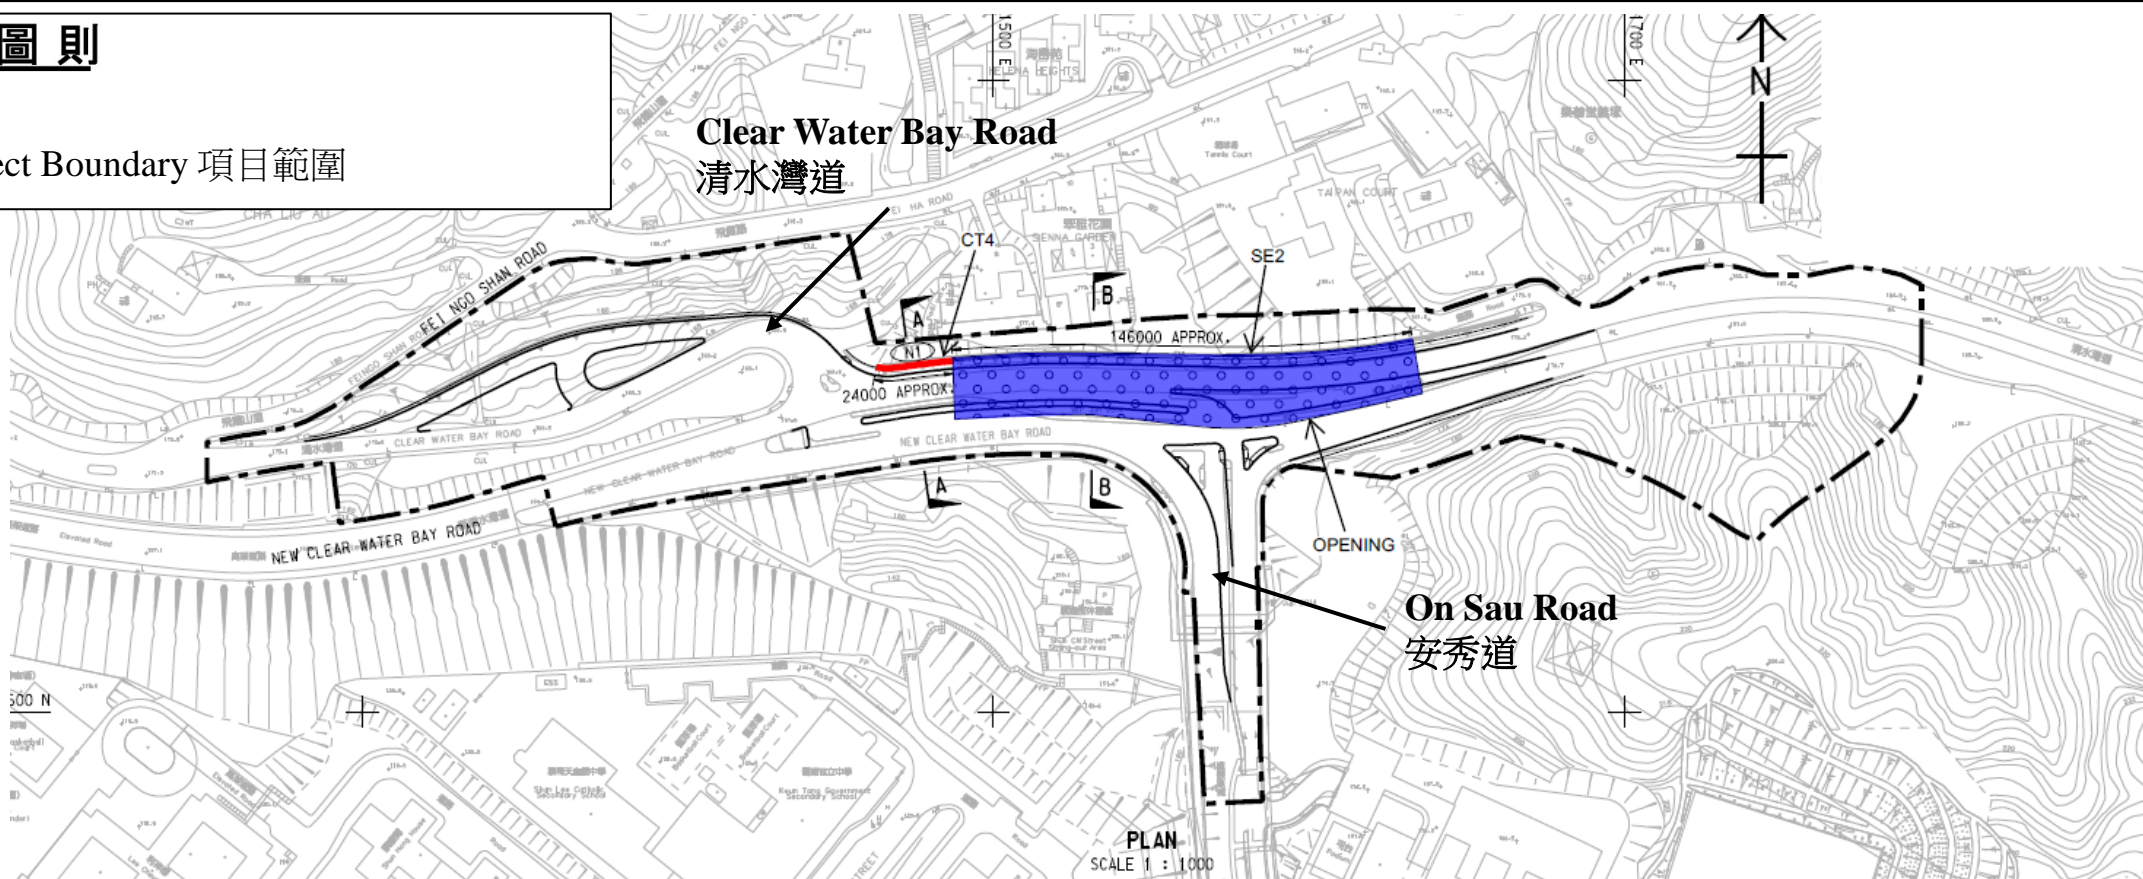

Note: The absorptive materials labels are for indicative purpose. Exact extent of the absorptive materials to be applied on the panel of the noise barriers or semi-enclosure are subject to detailed design.

註:吸音物料標籤屬指示目的的位置。隔音屏障或半封閉面板上的吸音物料或會因應詳細設計結果有所變更。

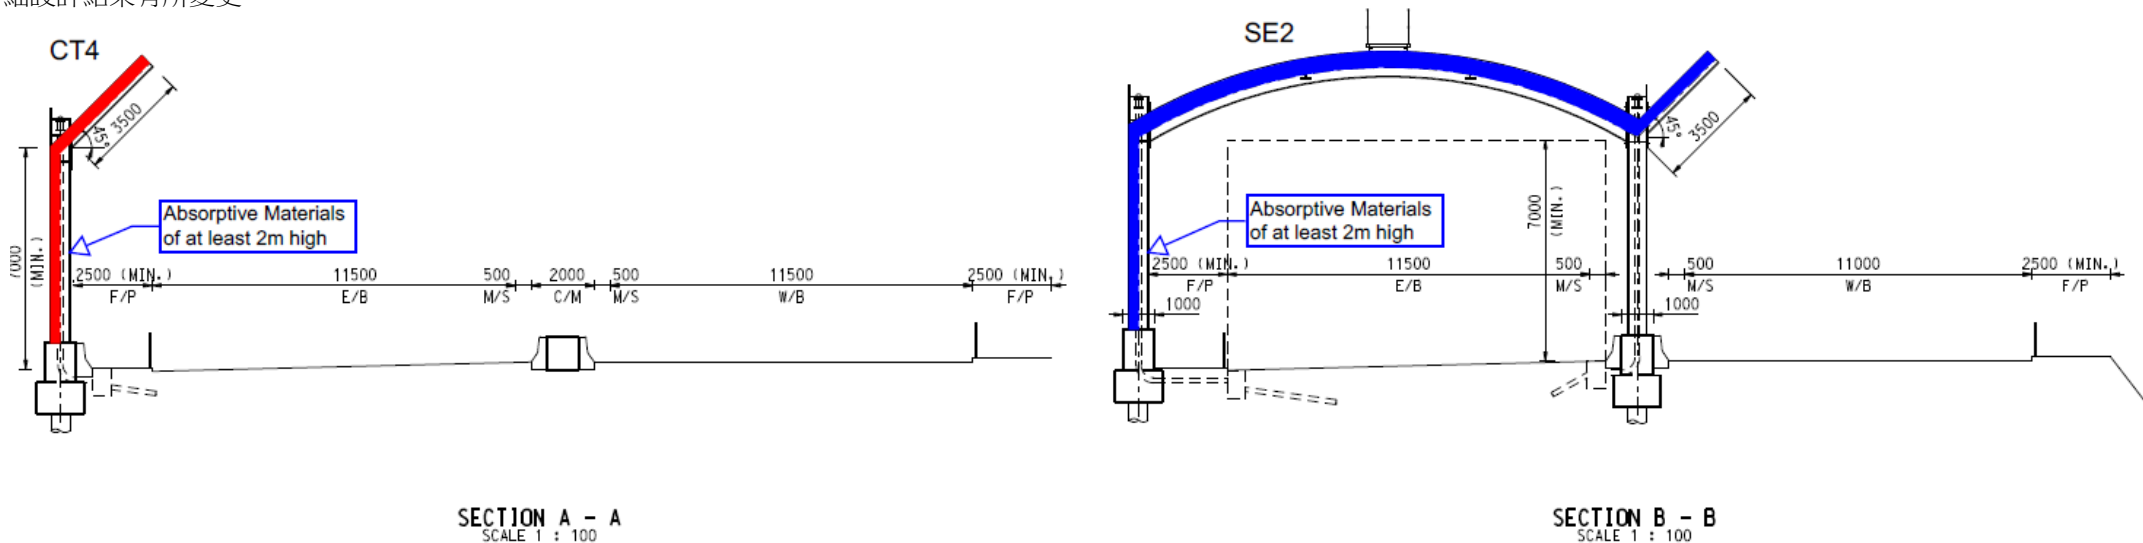

Project Title - Development of Anderson Road Quarry Site - Road Improvement Works  
工程名稱 - 安達臣道石礦場用地發展 - 道路改善工程




Environmental Permit No. : EP -513/2016  
環境許可證編號 : EP -513/2016

Figure 2b – Locations of Proposed Noise Mitigation Measures (Clear Water Bay Road / On Sau Road)  
圖 2b – 擬建噪音緩解措施的位置 (清水灣道 / 安秀道)






**Legend 圖則**

-  Project Boundary 項目範圍
-  Noise Enclosure with absorptive panel within 30m from the openings  
於隔音罩兩邊開口30米內附有吸音物料
-  Noise Reducer 噪音減音器

Note: The absorptive materials labels are for indicative purpose. Exact extent of the absorptive materials to be applied on the panel of the noise barriers or semi-enclosure are subject to detailed design.  
 註:吸音物料標籤屬指示目的的位置。隔音屏障或半封閉面板上的吸音物料或會因應詳細設計結果有所變更。

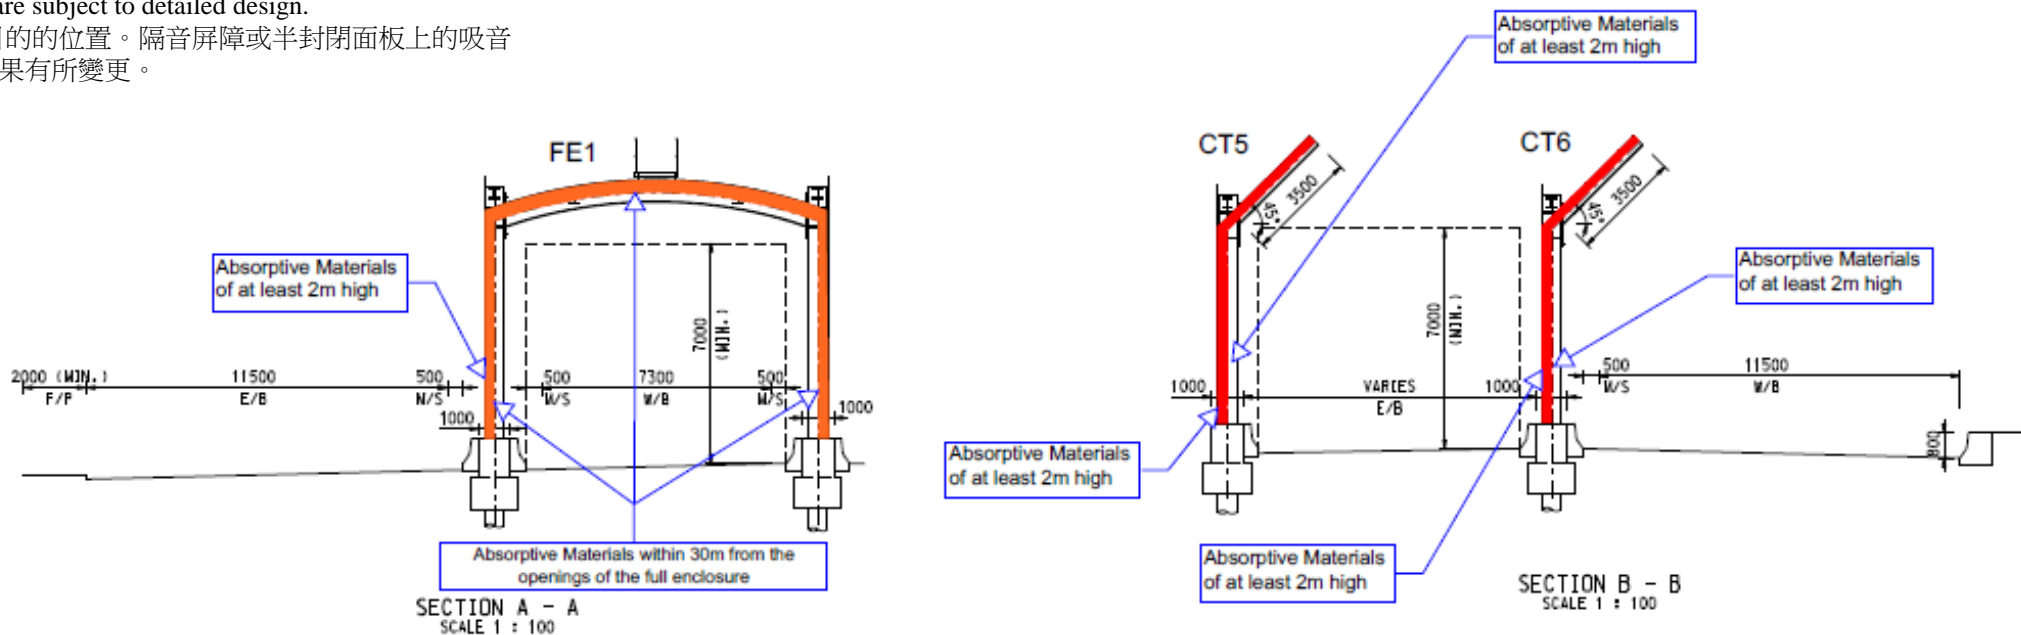

Project Title - Development of Anderson Road Quarry Site - Road Improvement Works  
 工程名稱 - 安達臣道石礦場用地發展 - 道路改善工程

Environmental Permit No. : EP -513/2016  
 環境許可證編號 : EP -513/2016



Figure 2c – Locations of Proposed Noise Mitigation Measures (New Clear Water Bay Road / Shun Lee Tsuen Road)  
 圖 2c – 擬建噪音緩解措施的位置 (新清水灣道 / 順利邨道)