




Figure 2(a)

**Temporary Noise Barrier
 Extracted from MTRC's Contractor
 (Kumagai Gumi Co., Ltd)
 Submission for VEP Application
 No. VEP-072/2002**

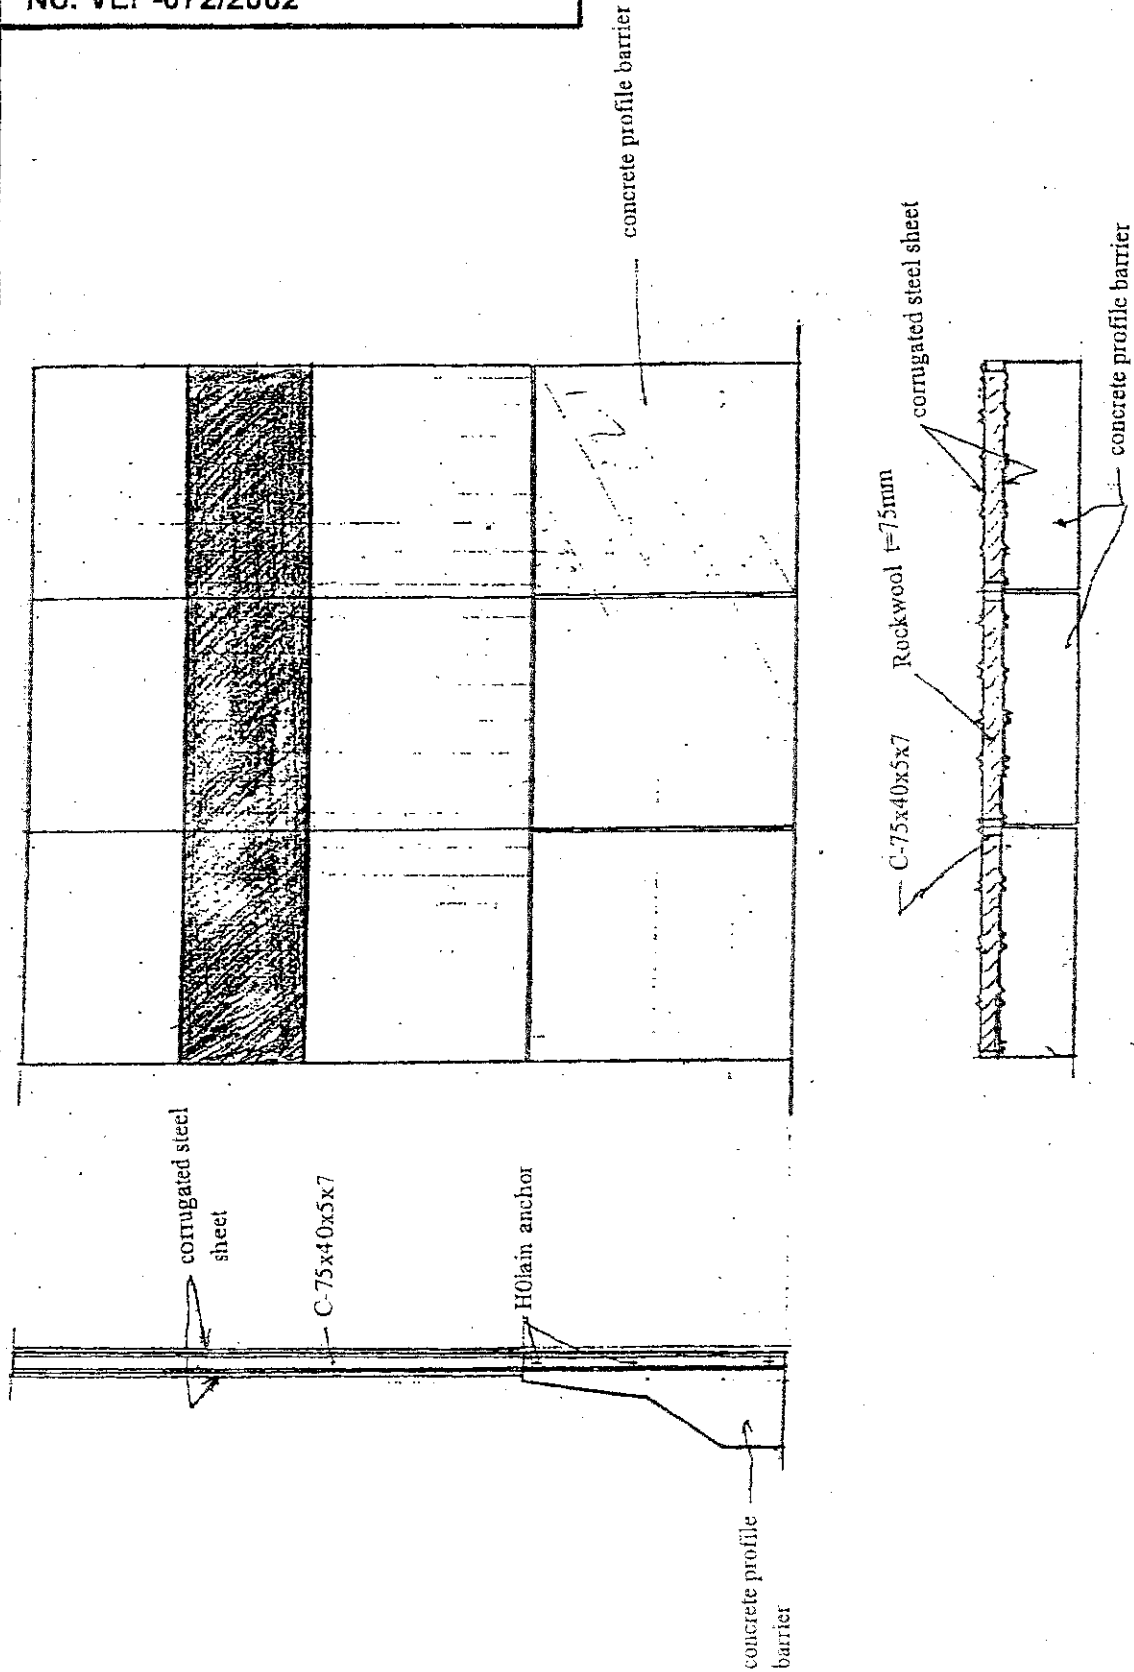

 地緯公司 MTR CORPORATION 11/F, 118, DES VUEE ROAD, HONG KONG, HONG KONG	CONTRACT: CONTRACT 4420 TSM SHA TSUI STATION MODIFICATION	TST/MOX/KOT STATION ENHANCEMENT PROJECT		TITLE: NOISE BARRIER TYPE 1		SCALE	As shown	CAD REF	A/C APPR
		DATE	JAN 02	A/C DWG NO	-	DRAWN	BILLY	DESIGNED	FL
