

Environmental Permit
No.:EP-324/2008/E

環境許可證編
號:EP-324/2008/E



Project:

Widening of Tolo
Highway/Fanling Highway
between Island House
Interchange and Fanling

Title:

Proposed Location of
Proposed-Built Noise Barrier
During Construction

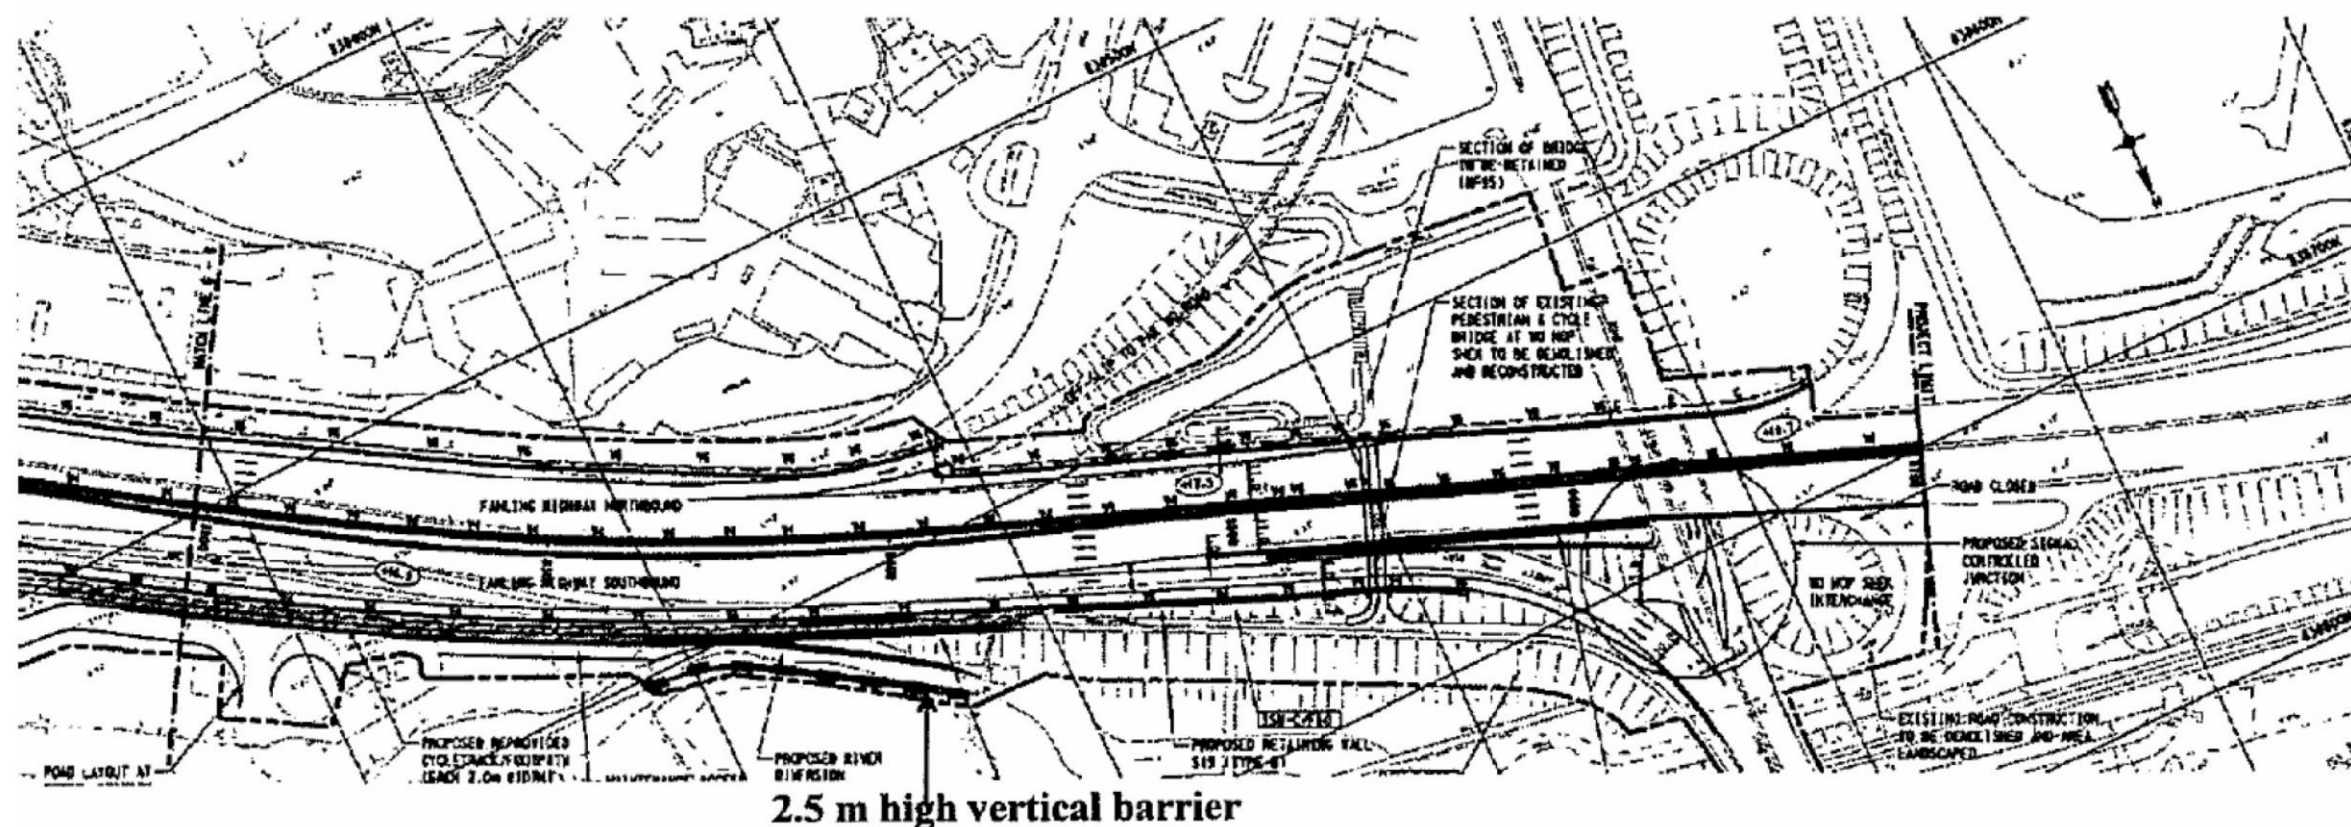


Figure 2e
圖二 e