
環境許可證編號: EP-322/2008/C

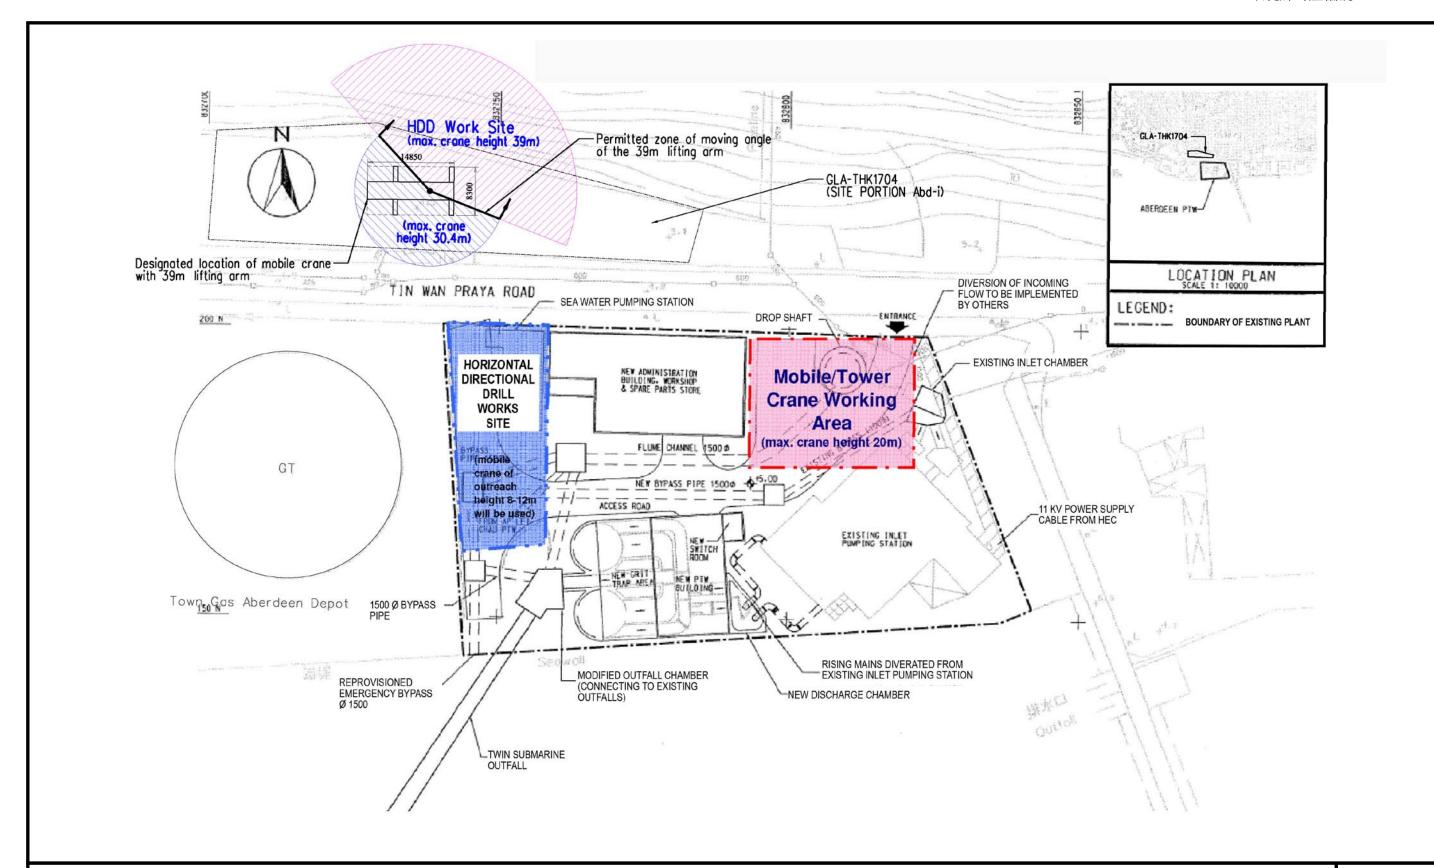

Project Title: Harbour Area Treatment Scheme (HATS) Stage 2A

工程名稱: 淨化海港計劃 - 第二期甲

Figure 5: Mobile Crane Working Area for Drop Shaft Construction at Aberdeen Preliminary Treatment and nearby (GLA-THK1704) Works Sites

圖 5: 香港仔初級污水處理廠及鄰近工地(GLA-THK1704)內用作興建豎井的流動起重機作業範圍

