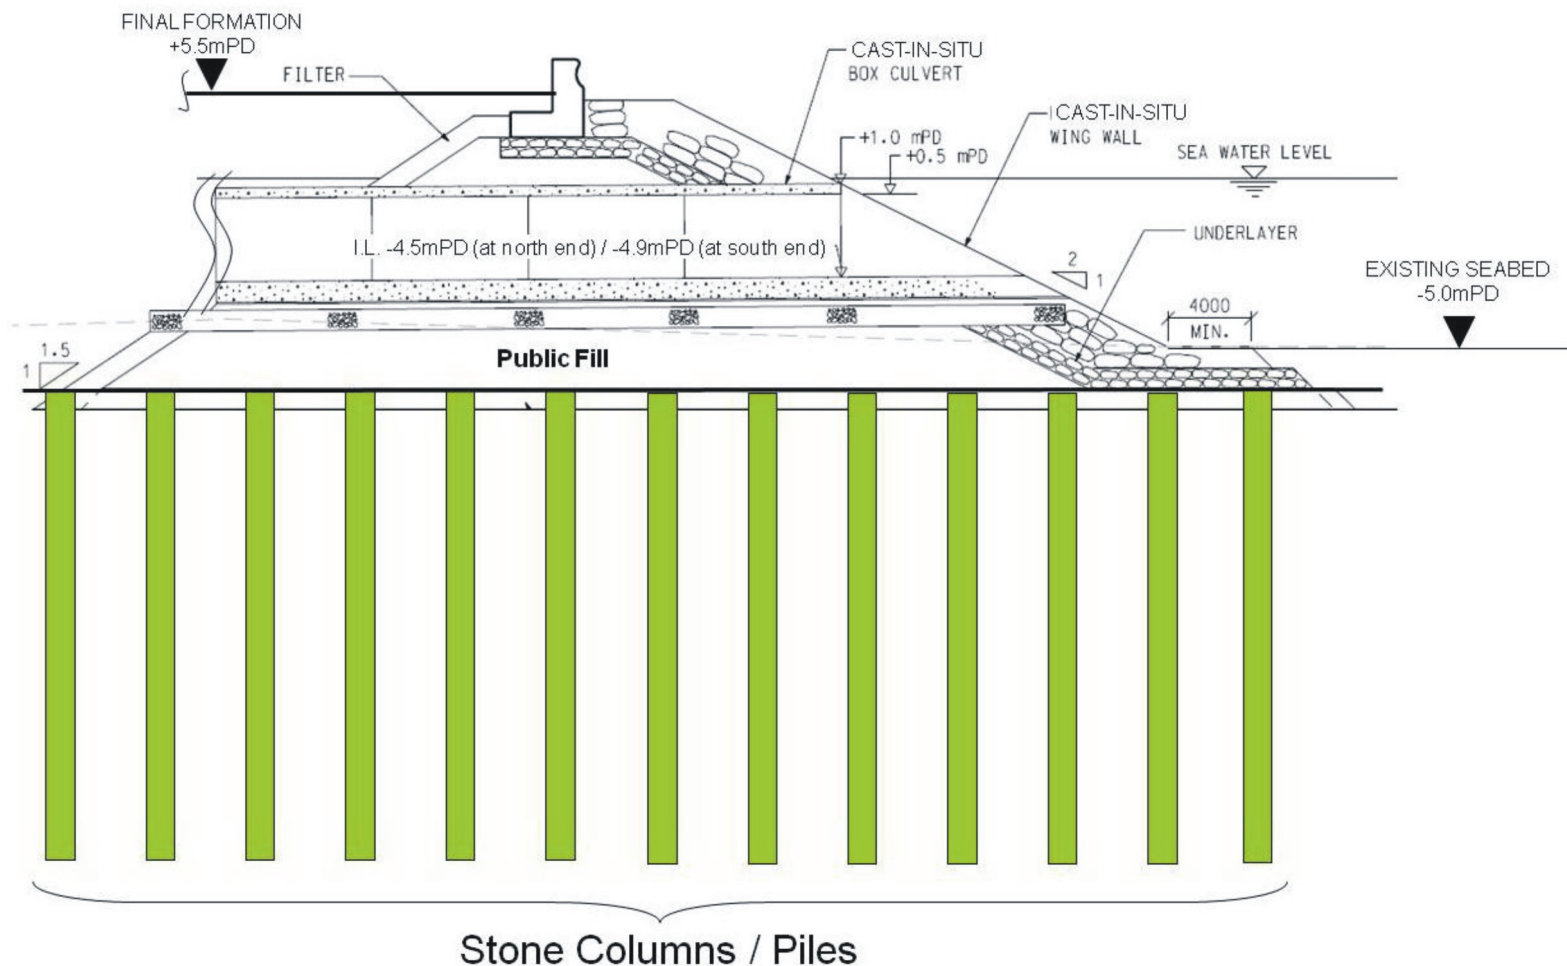


## Section along Box Culverts in Portion D



**Figure 25 - Seawall Formation in Portion D (Sheet 2 of 3)**

**圖 25 - D部分海堤構造(表3之2)**

(Plan originated from Figure 2.4 of submitted documents dated 11 June 2010 with Application for Variation of an Environmental Permit no. VEP-315/2010)

(圖則源自於2010年6月11日提交跟更改環境許可證申請編號VEP-315/2010的文件 圖2.4)

**Environmental Permit No.: EP-353/2009/A**

**環境許可證編號：EP-353/2009/A**

