

Sloping Seawall

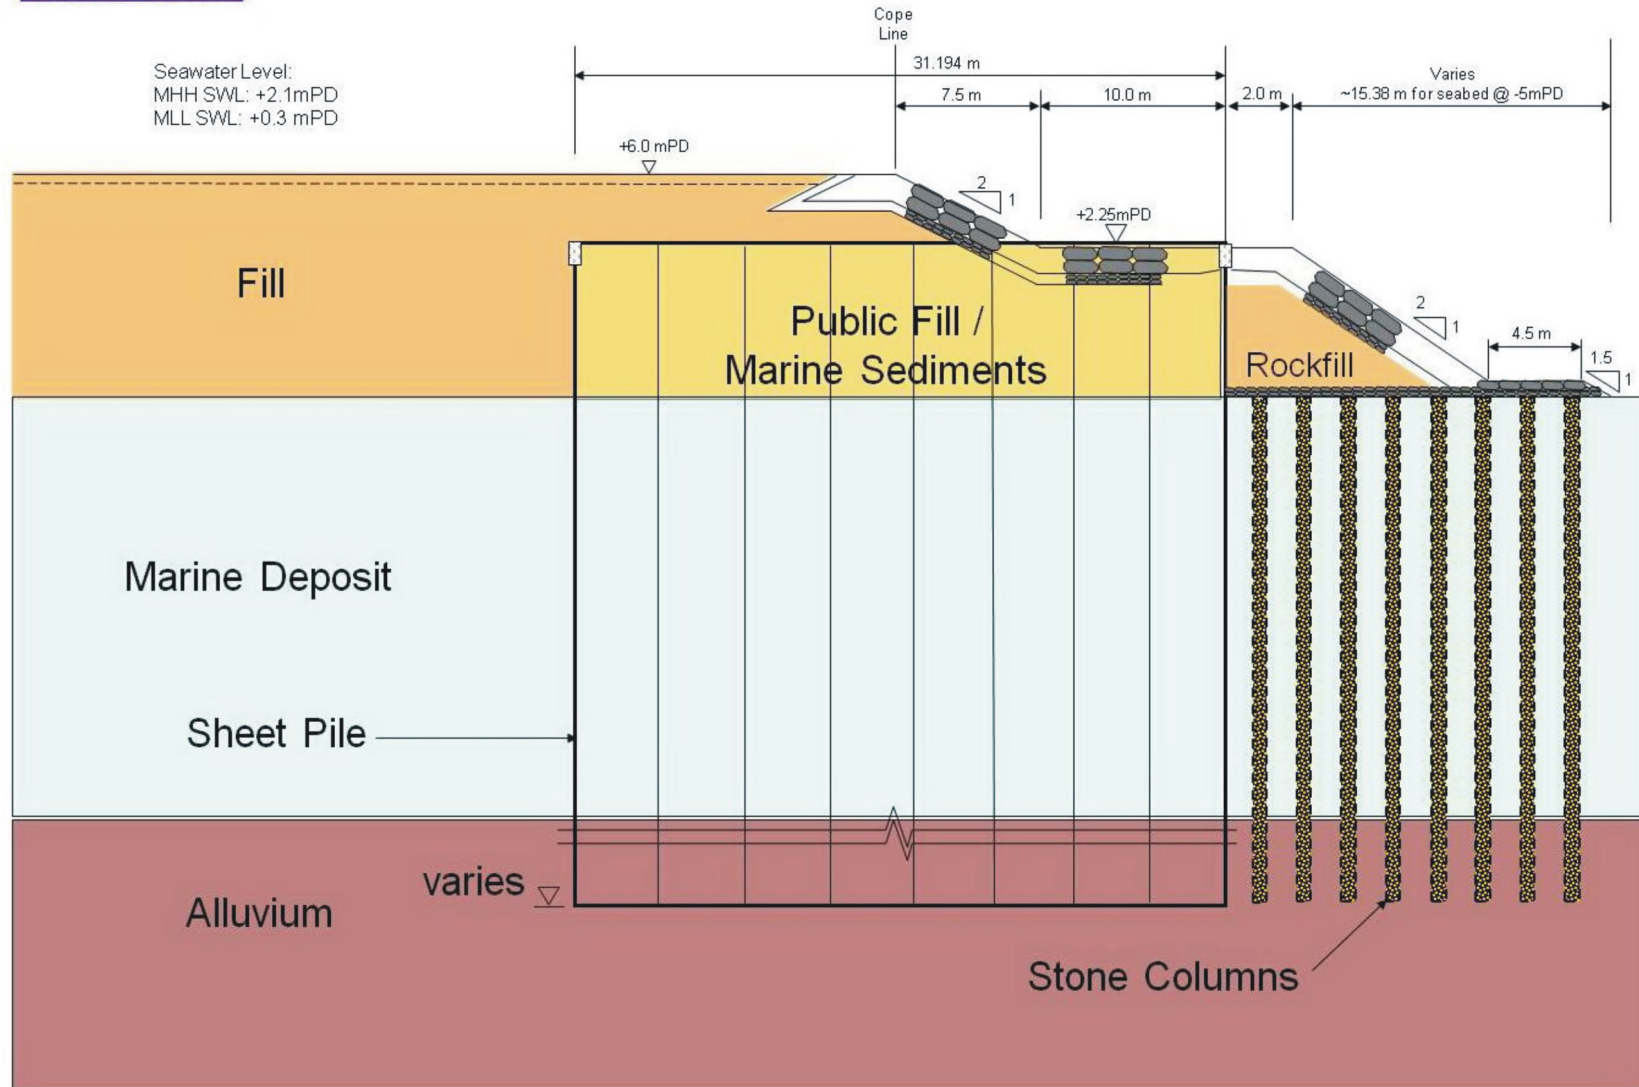


Figure 27 - Schematic Diagram for Seawall Cross-section

圖 27 - 海堤橫切簡圖

(Plan originated from Figure 2.5 of submitted documents dated 11 June 2010 with Application for Variation of an Environmental Permit no. VEP-315/2010)

(圖則源自於2010年6月11日提交更改環境許可證申請編號VEP-315/2010的文件 圖2.5)

Environmental Permit No.: EP-353/2009/A

環境許可證編號：EP-353/2009/A

