


APPENDIX A

Preliminary Layout plans

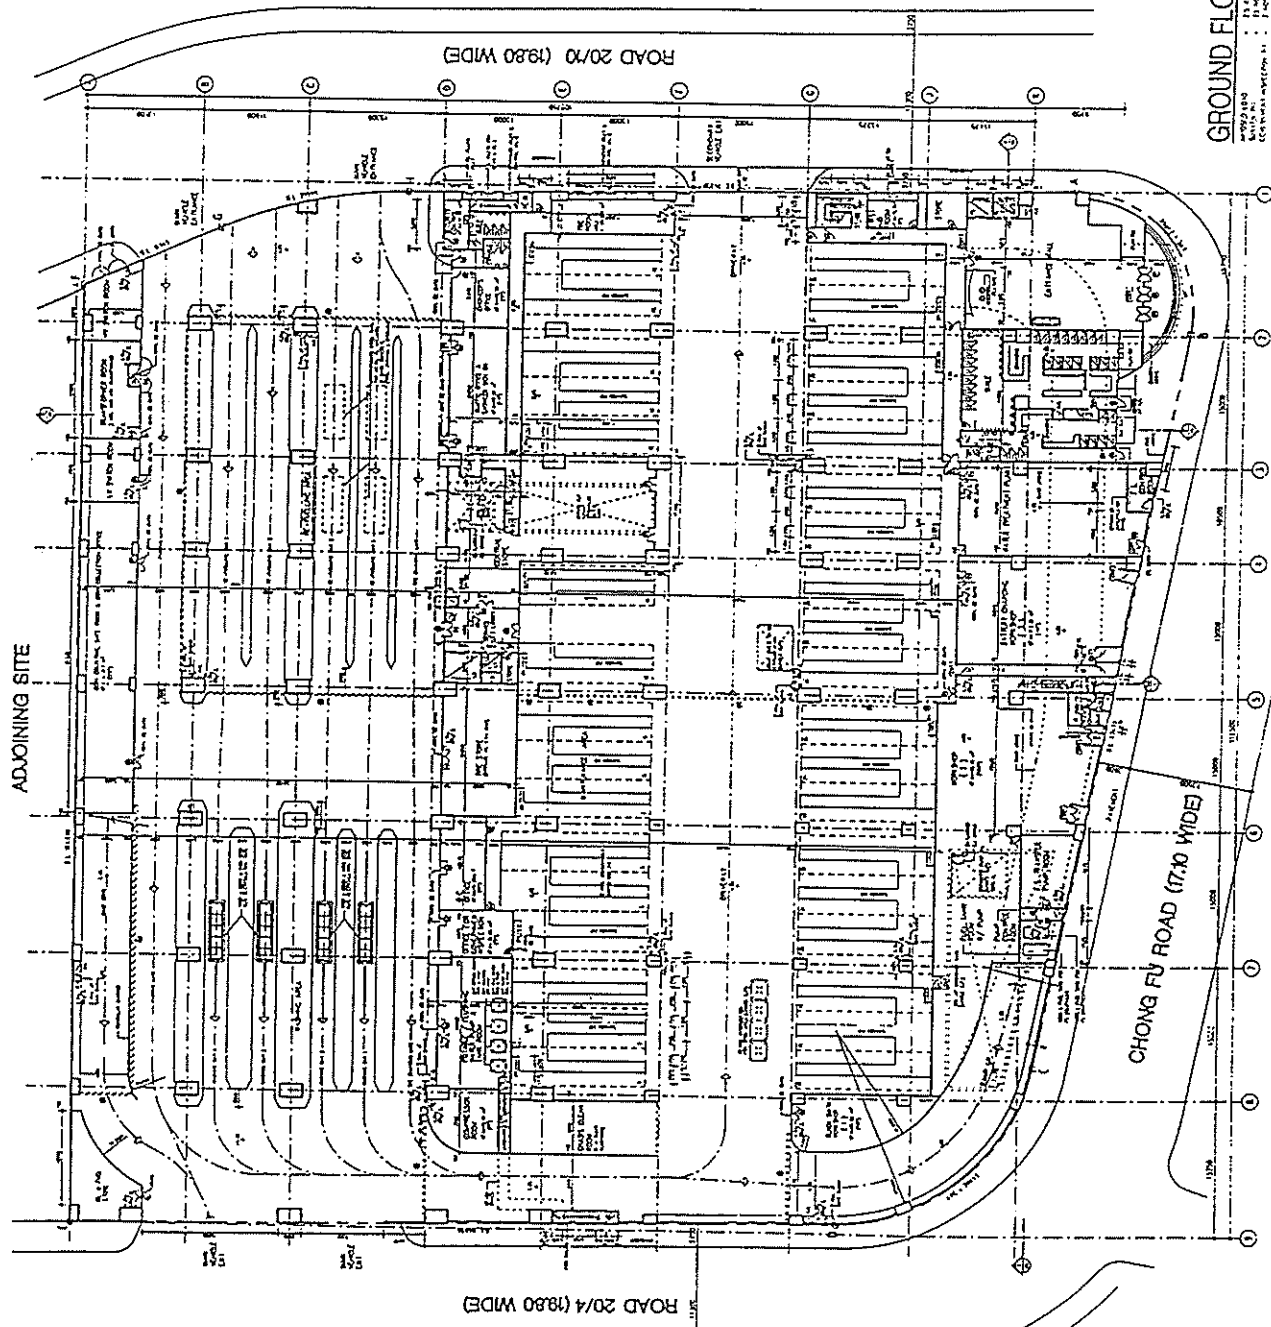

GROUND FLOOR PLAN

























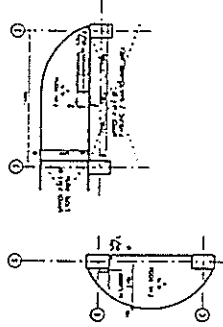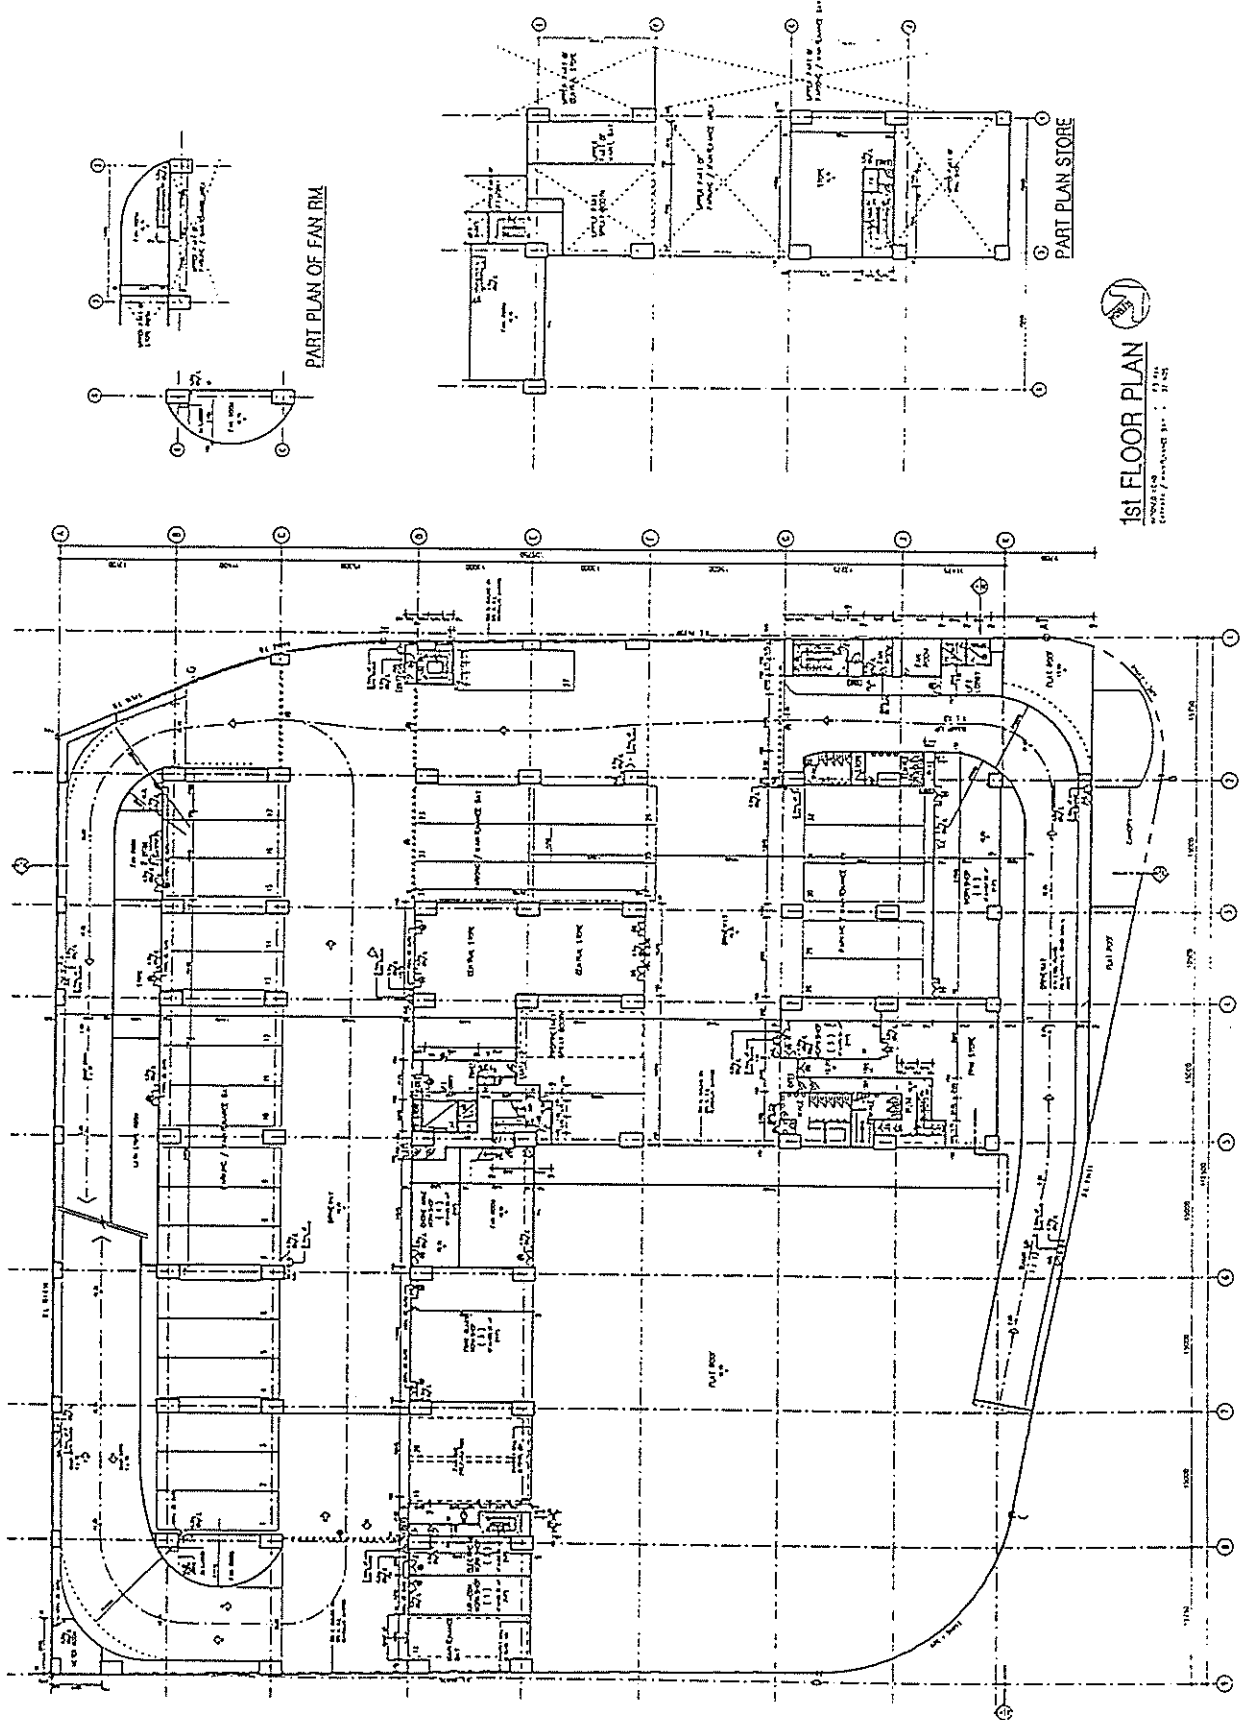

PART PLAN OF FAN RM

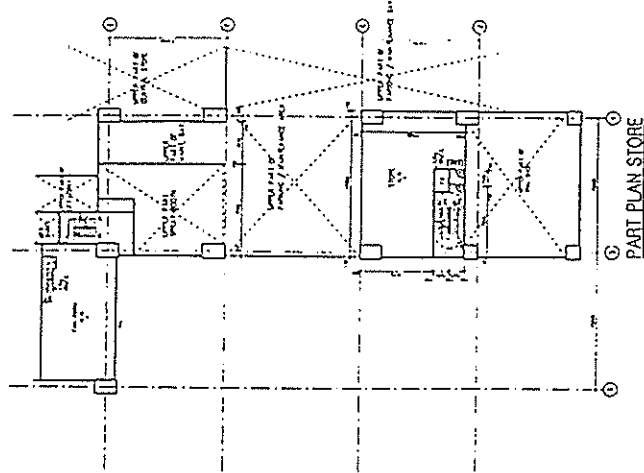

PART PLAN STORE



1st FLOOR PLAN







**KEY ROAD FIRST BUS
 TERMINAL DEVI
 AT DOUG FU ROAD,
 DART MOUNT**
 3RD FLOOR PLAN
 SCALE: 1:100
 DATE: 11/11/11

90033 706

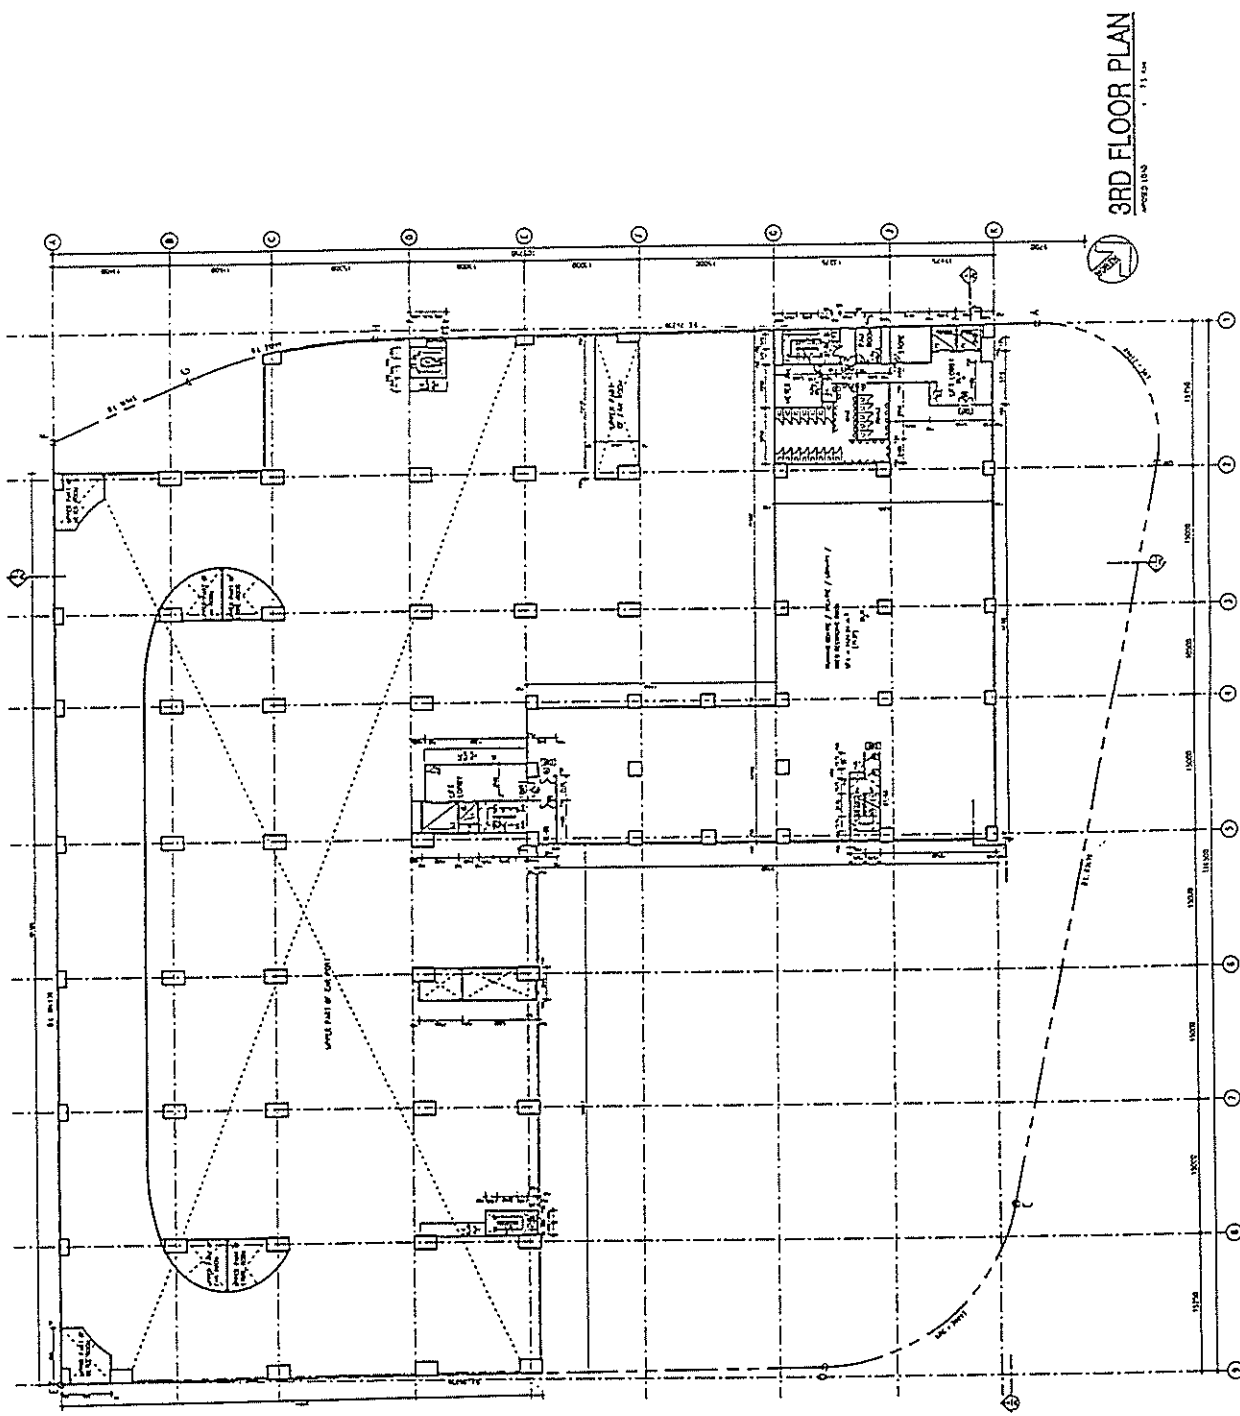







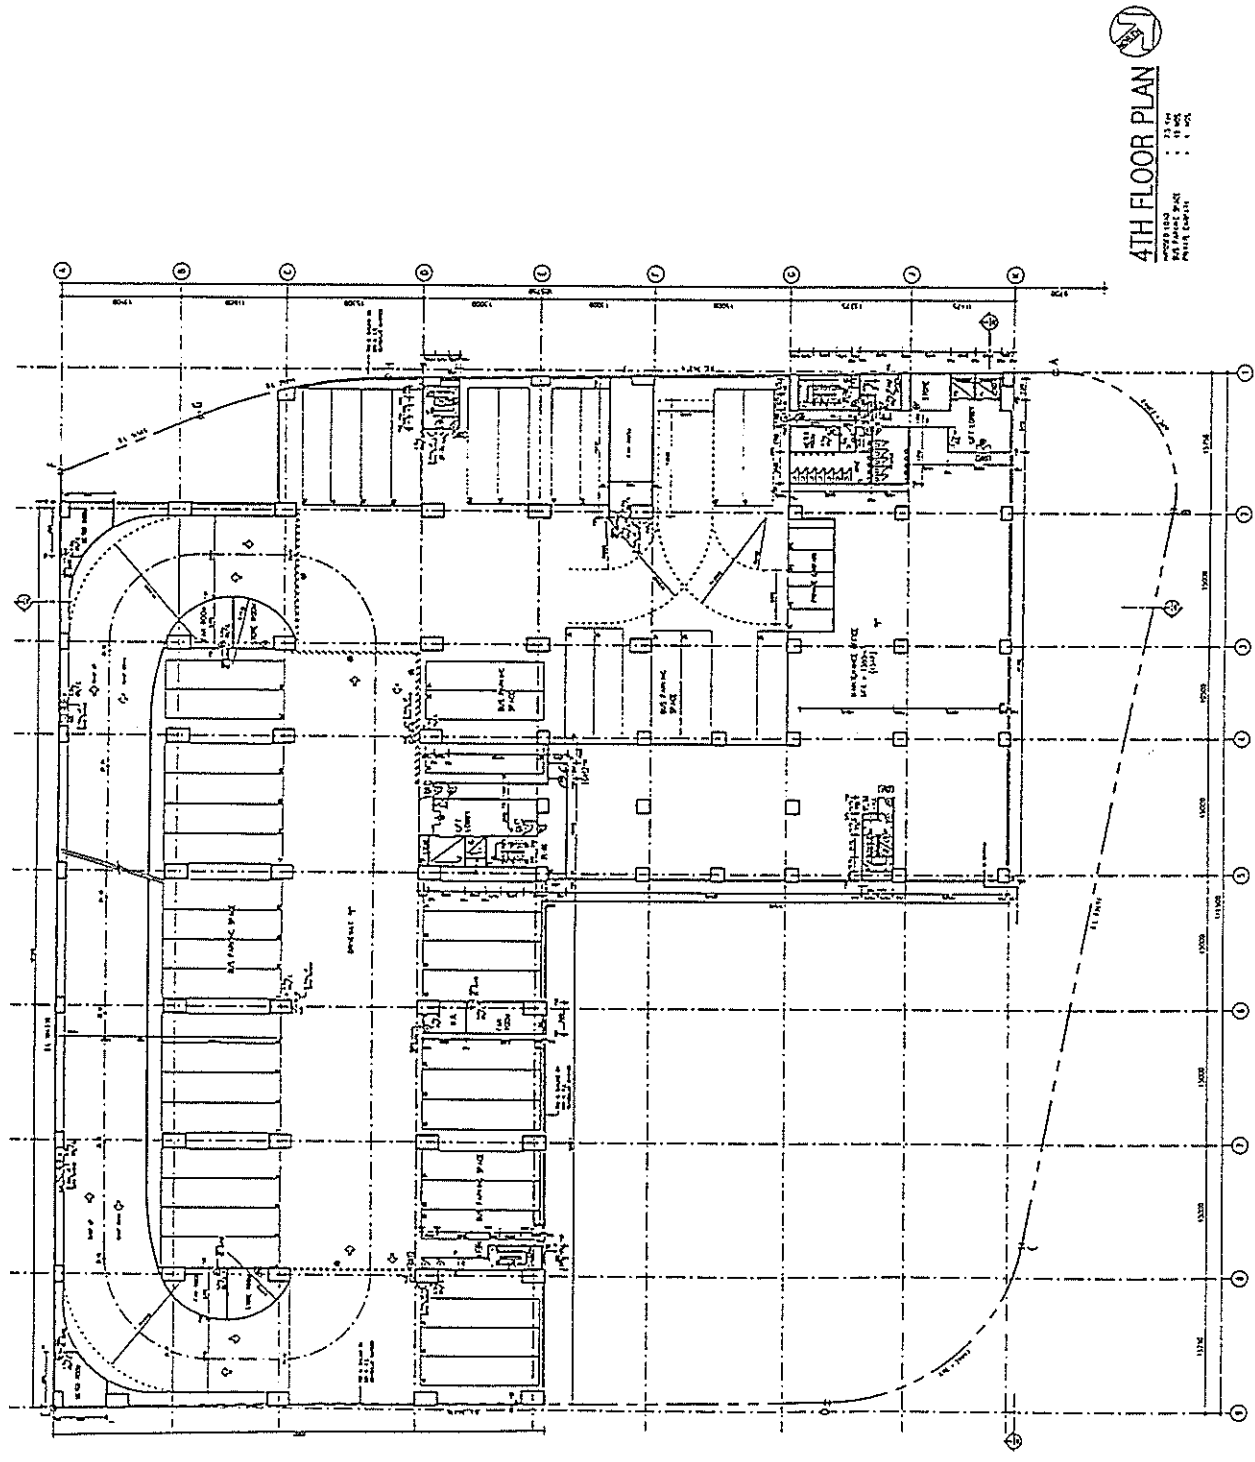

4TH FLOOR PLAN







5TH FLOOR PLAN
 SCALE: 1:100

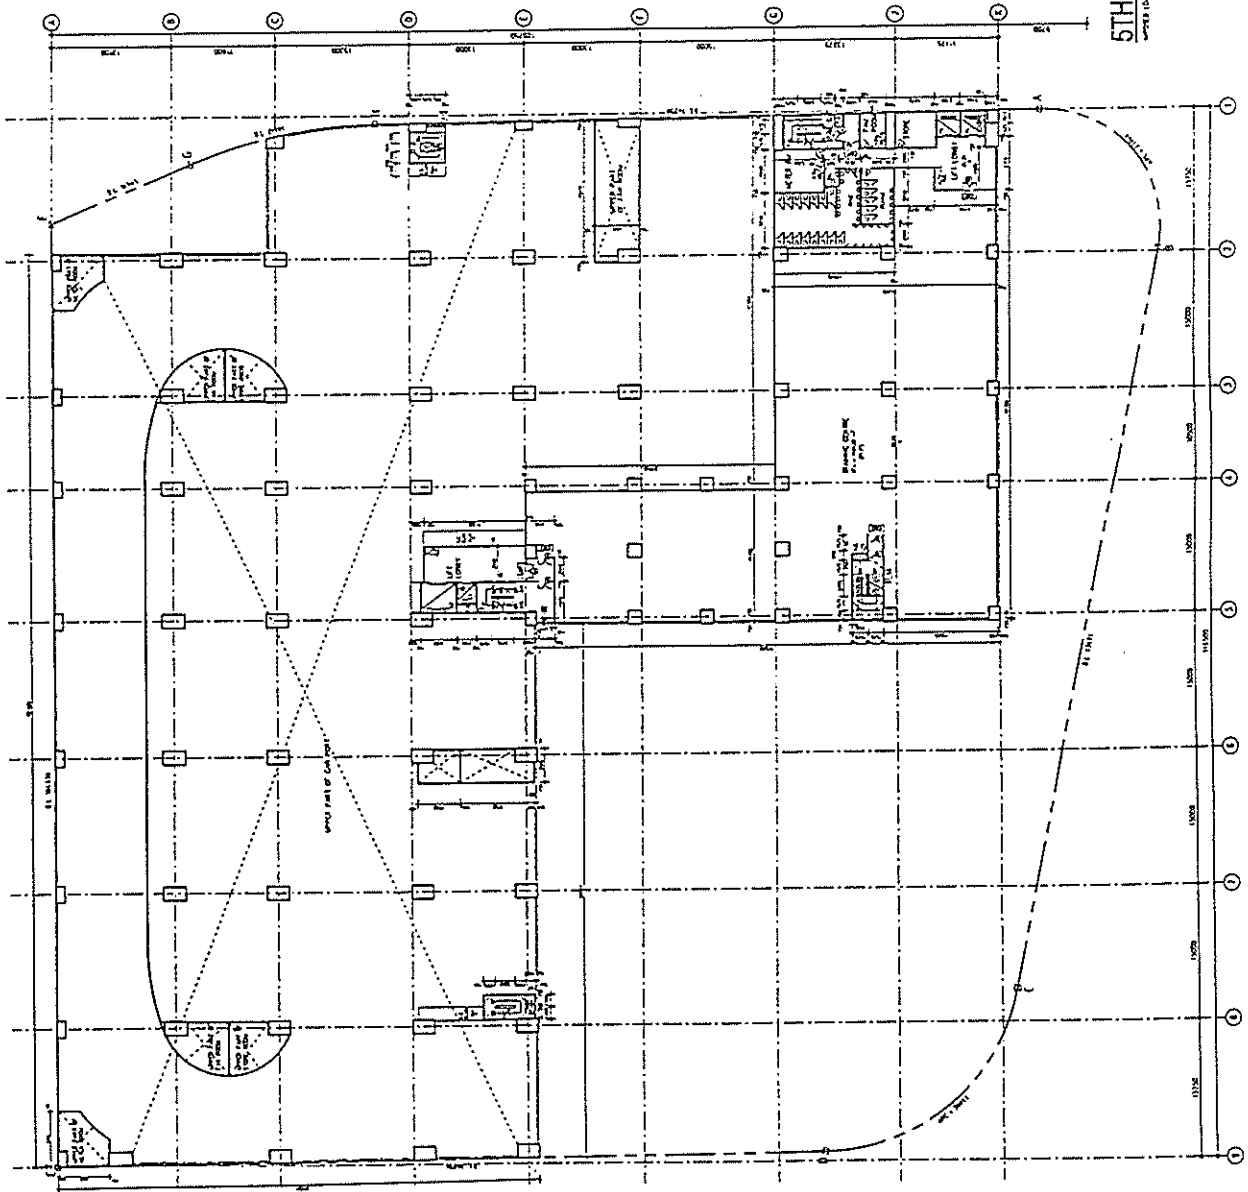






6TH FLOOR PLAN
 1:100
 10/15/2010

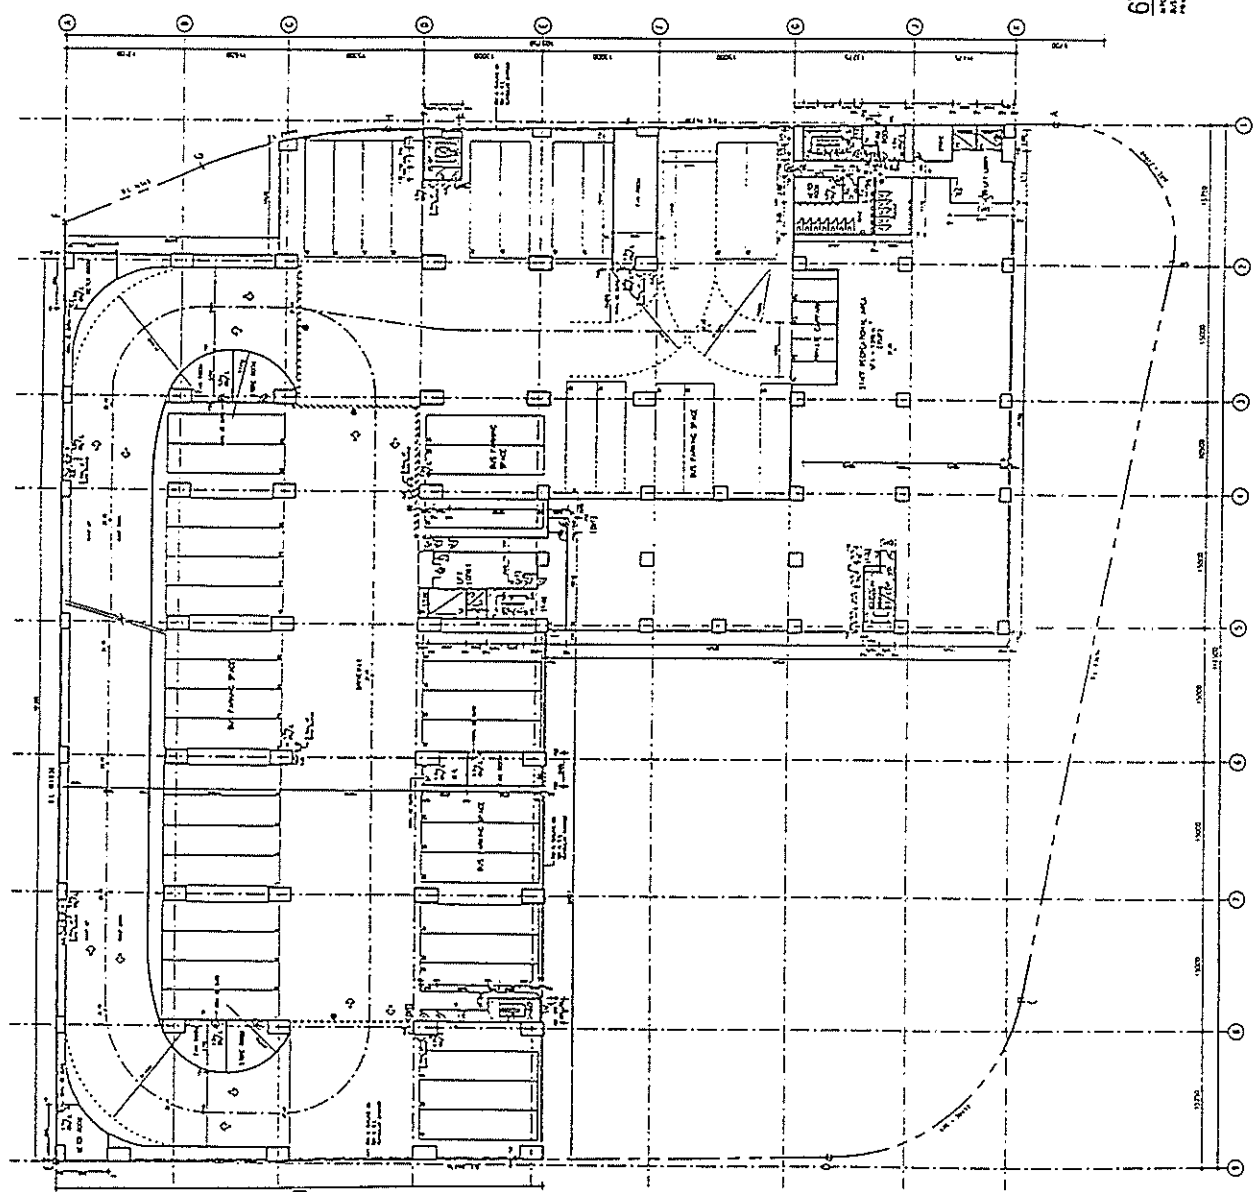

6TH FLOOR PLAN

1:100
 10/15/2010








 7TH FLOOR

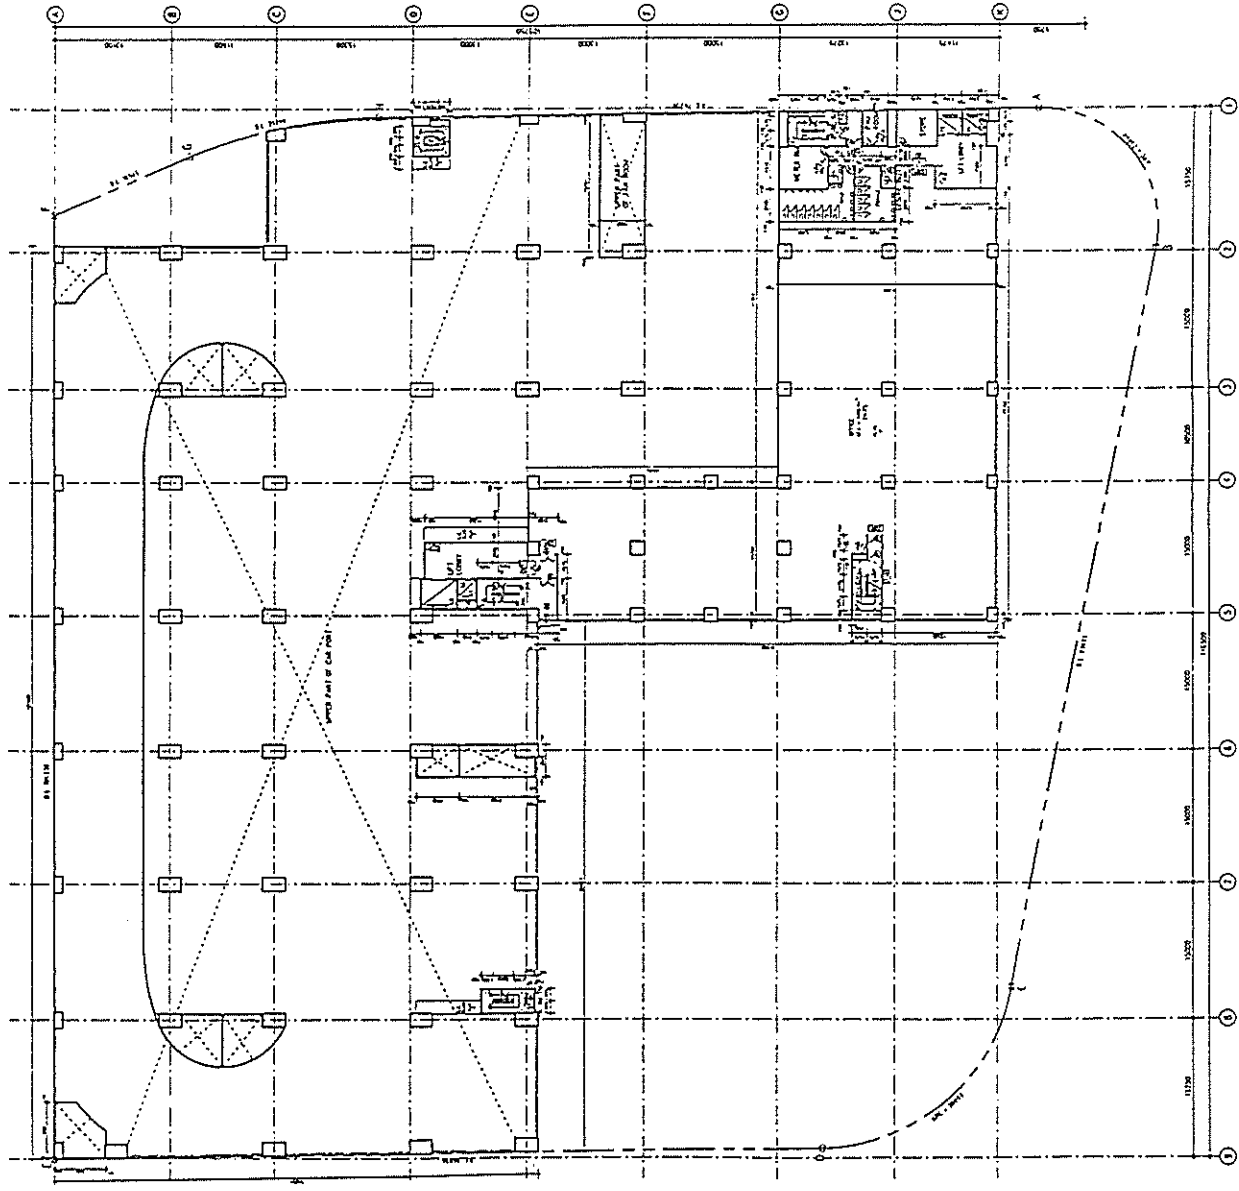













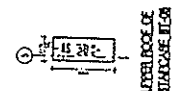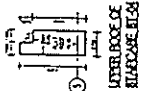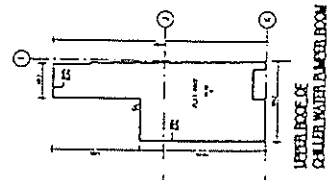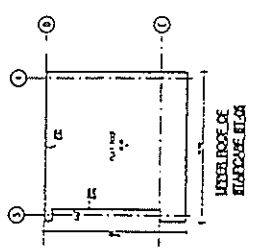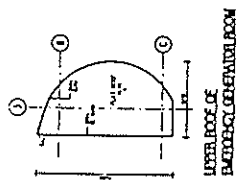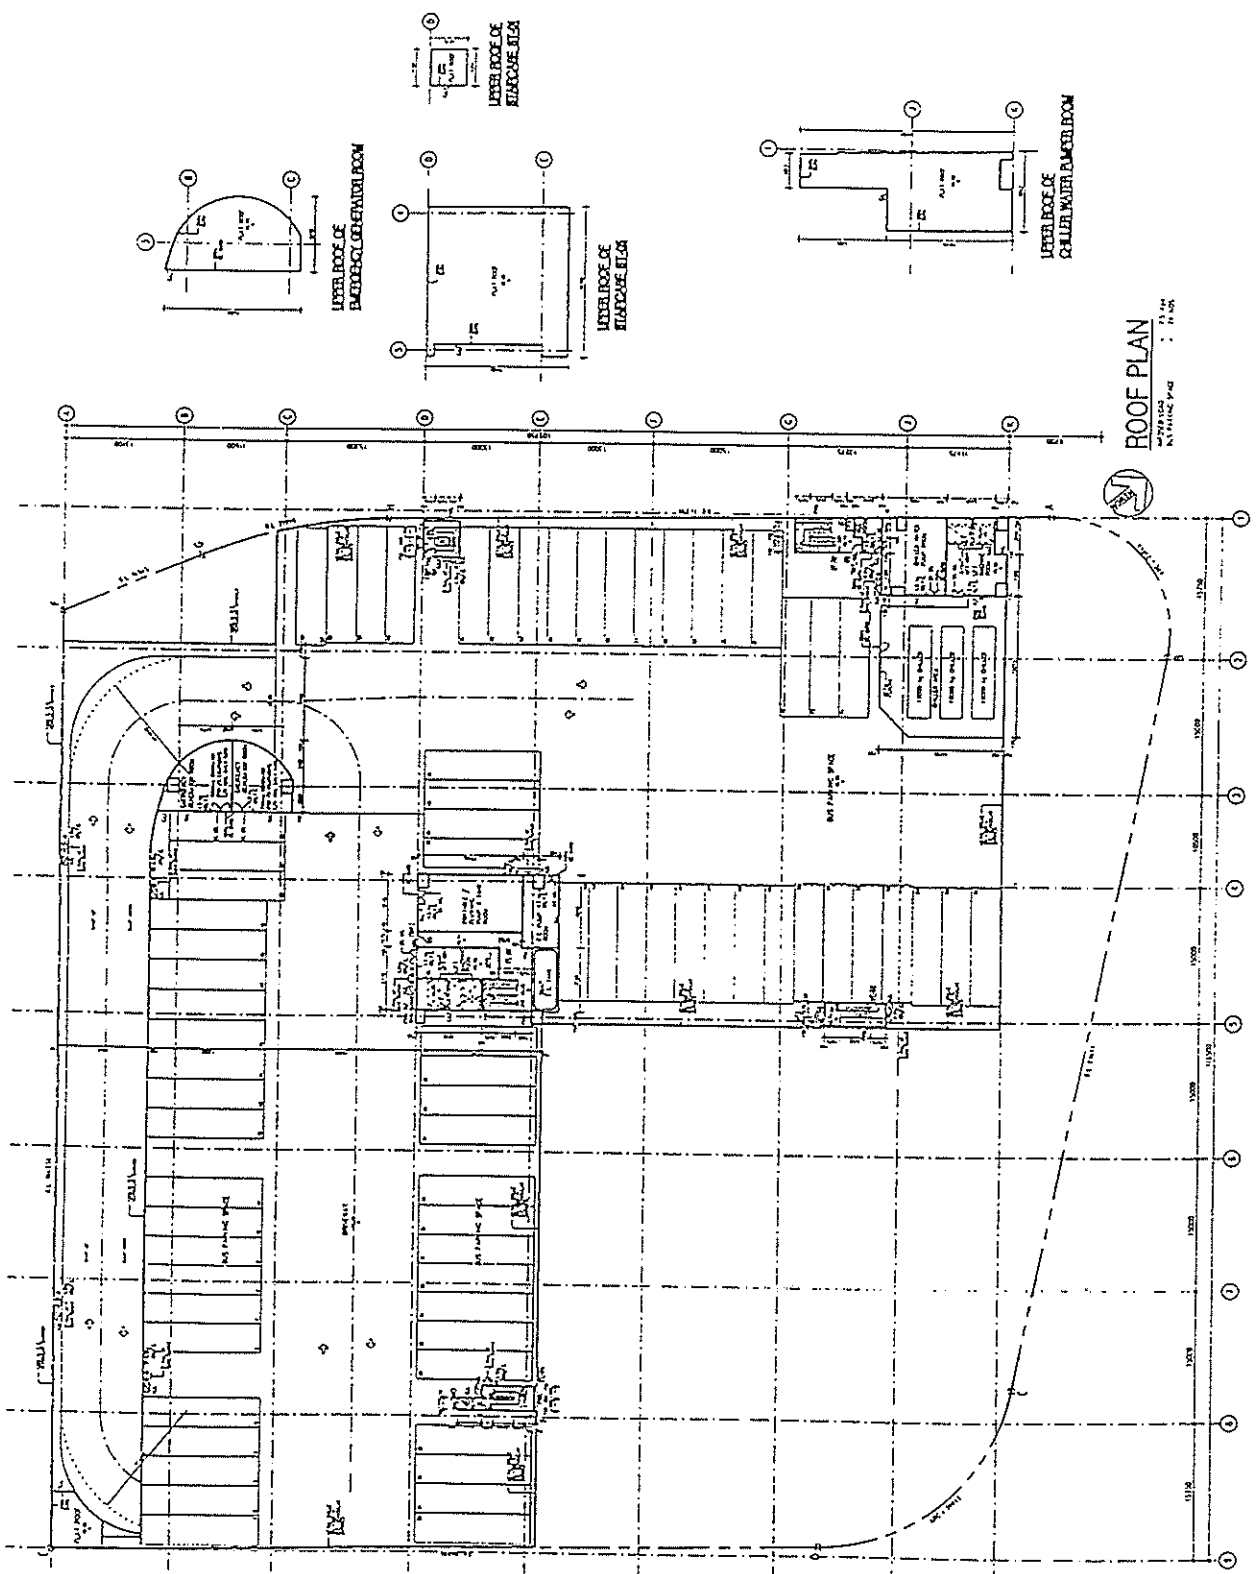

ROOF PLAN

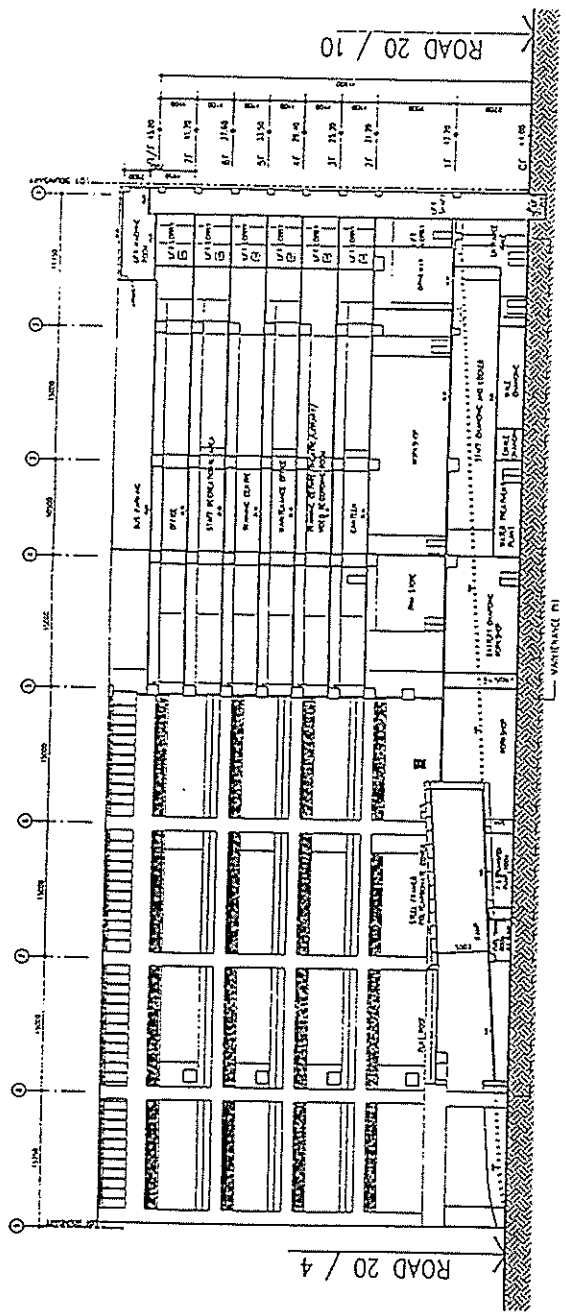


SECTION A-A

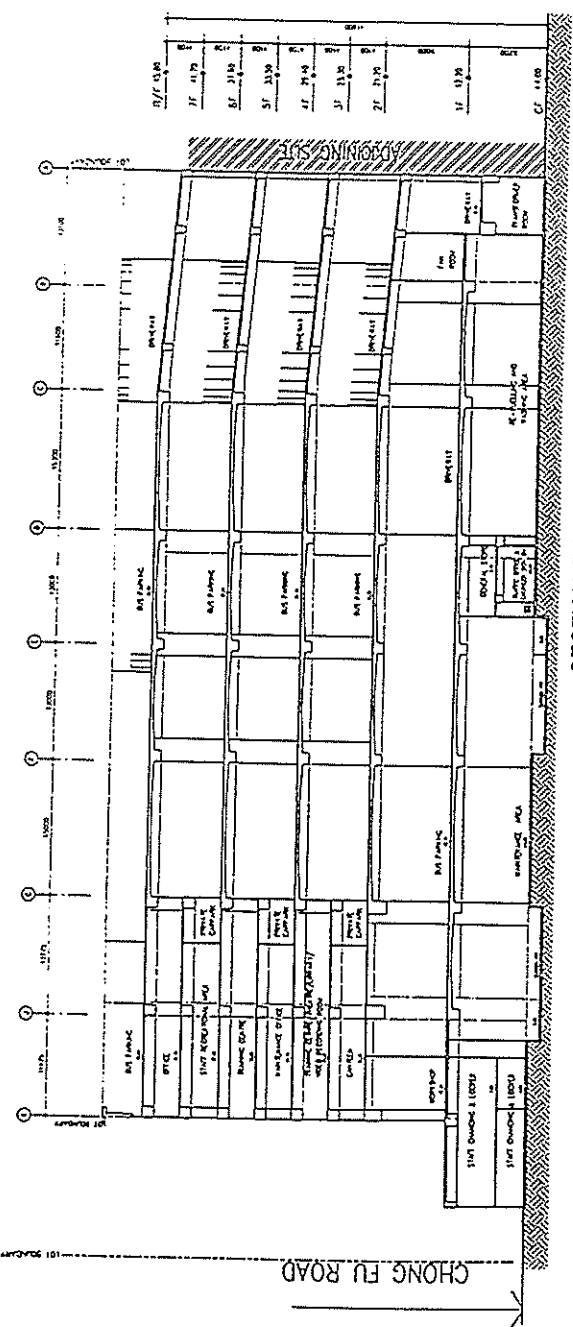


SECTION B-B



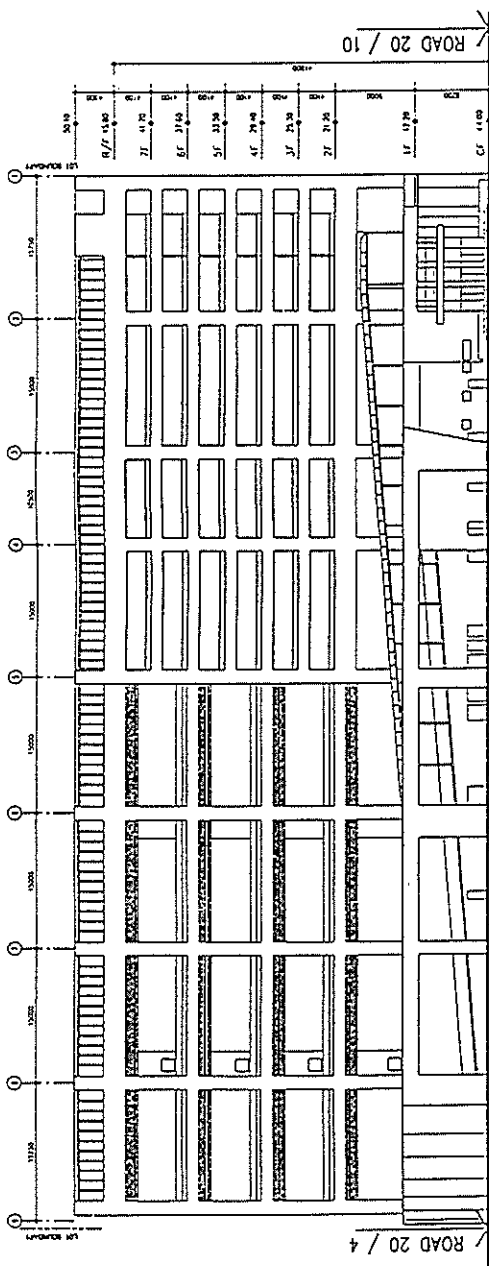

ELEVATION 1 (CHONG FU ROAD)

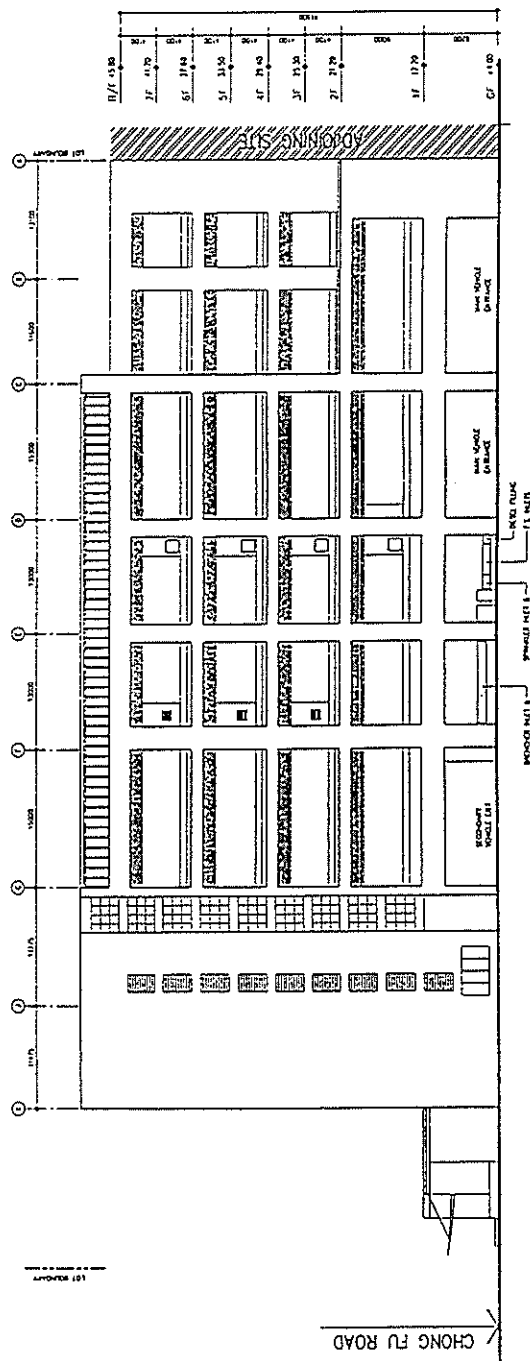

ELEVATION 2 (ROAD 20 / 10)



