


IMPROVEMENT TO TUNG CHUNG ROAD BETWEEN LUNG TSENG TAU AND CHEUNG SHA INVESTIGATION AND PRELIMINARY DESIGN ASSIGNMENT

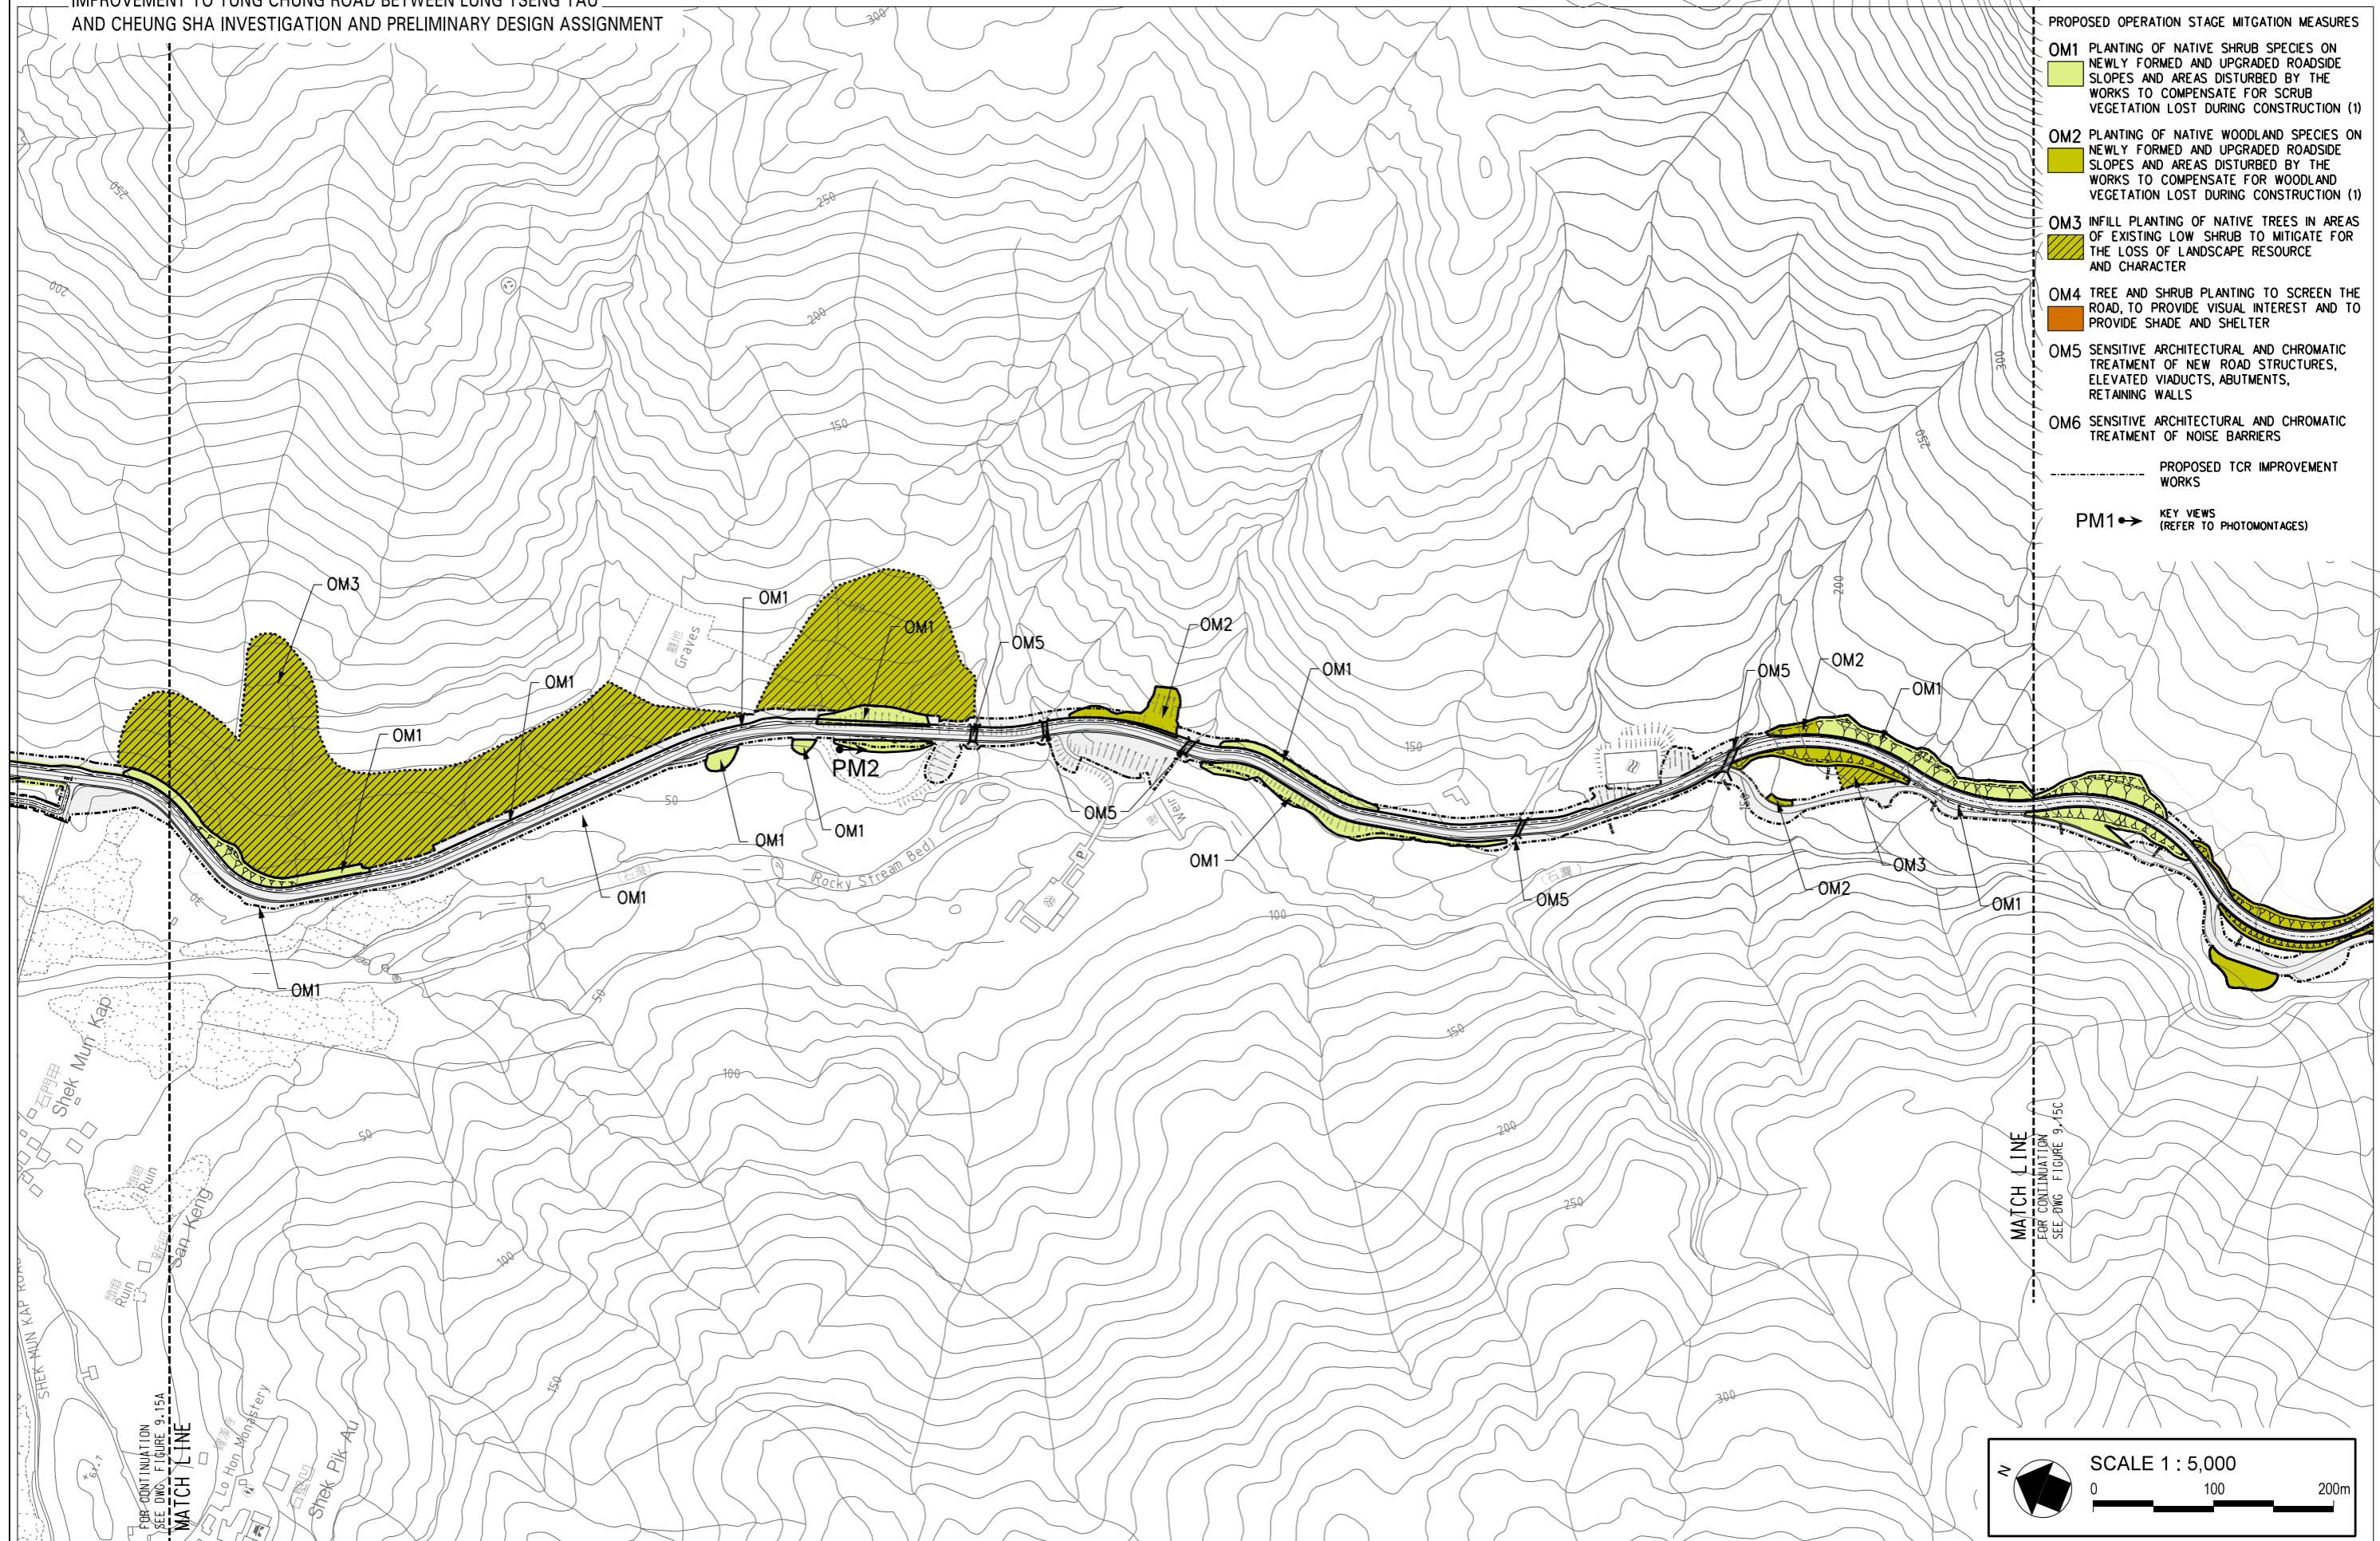

LANDSCAPE MITIGATION MEASURES PLAN - OPERATIONAL PHASE