

LEGEND:  
 - - - GAZETTE LIMIT UNDER FORESHORE AND SEA-BED (RECLAMATIONS) ORDINANCE

Revision	Date	Description	Initial
Designed		Checked	Drawn
Initial	CHH	STL	JT
Date	12/04	12/04	12/04

Approved

Agreement no. CE 25/2002 (DS)

Contract title  
 DRAINAGE IMPROVEMENT IN NORTHERN HONG KONG ISLAND - HONG KONG WEST DRAINAGE TUNNEL AND LOWER CATCHMENT IMPROVEMENT - INVESTIGATION



Drawing title

LAYOUT OF TEMPORARY COFFERDAM

Drawing no.	Scale
FIGURE 2.16	1:250 A1 1:500 A3

香港特別行政區政府渠務署  
 THE GOVERNMENT OF THE HONG KONG SPECIAL ADMINISTRATIVE REGION  
 DRAINAGE SERVICES DEPARTMENT

BLACK & VEATCH HONG KONG LIMITED  
 博達工程顧問有限公司

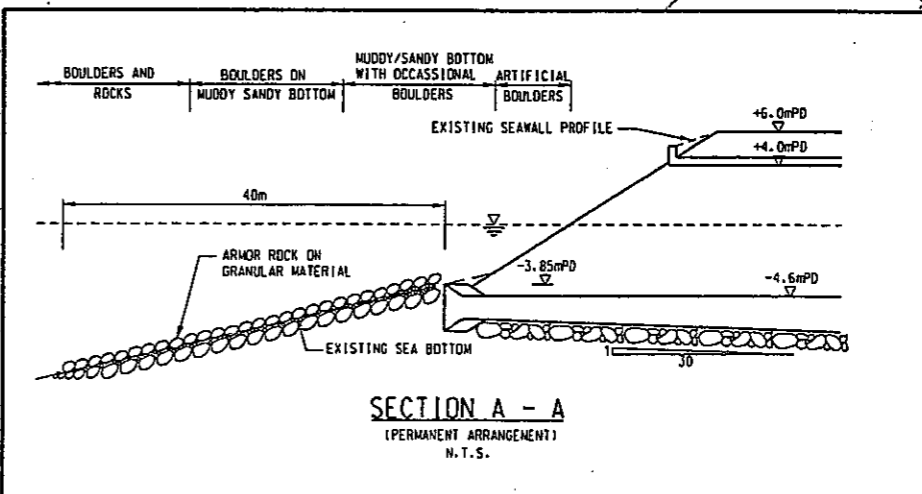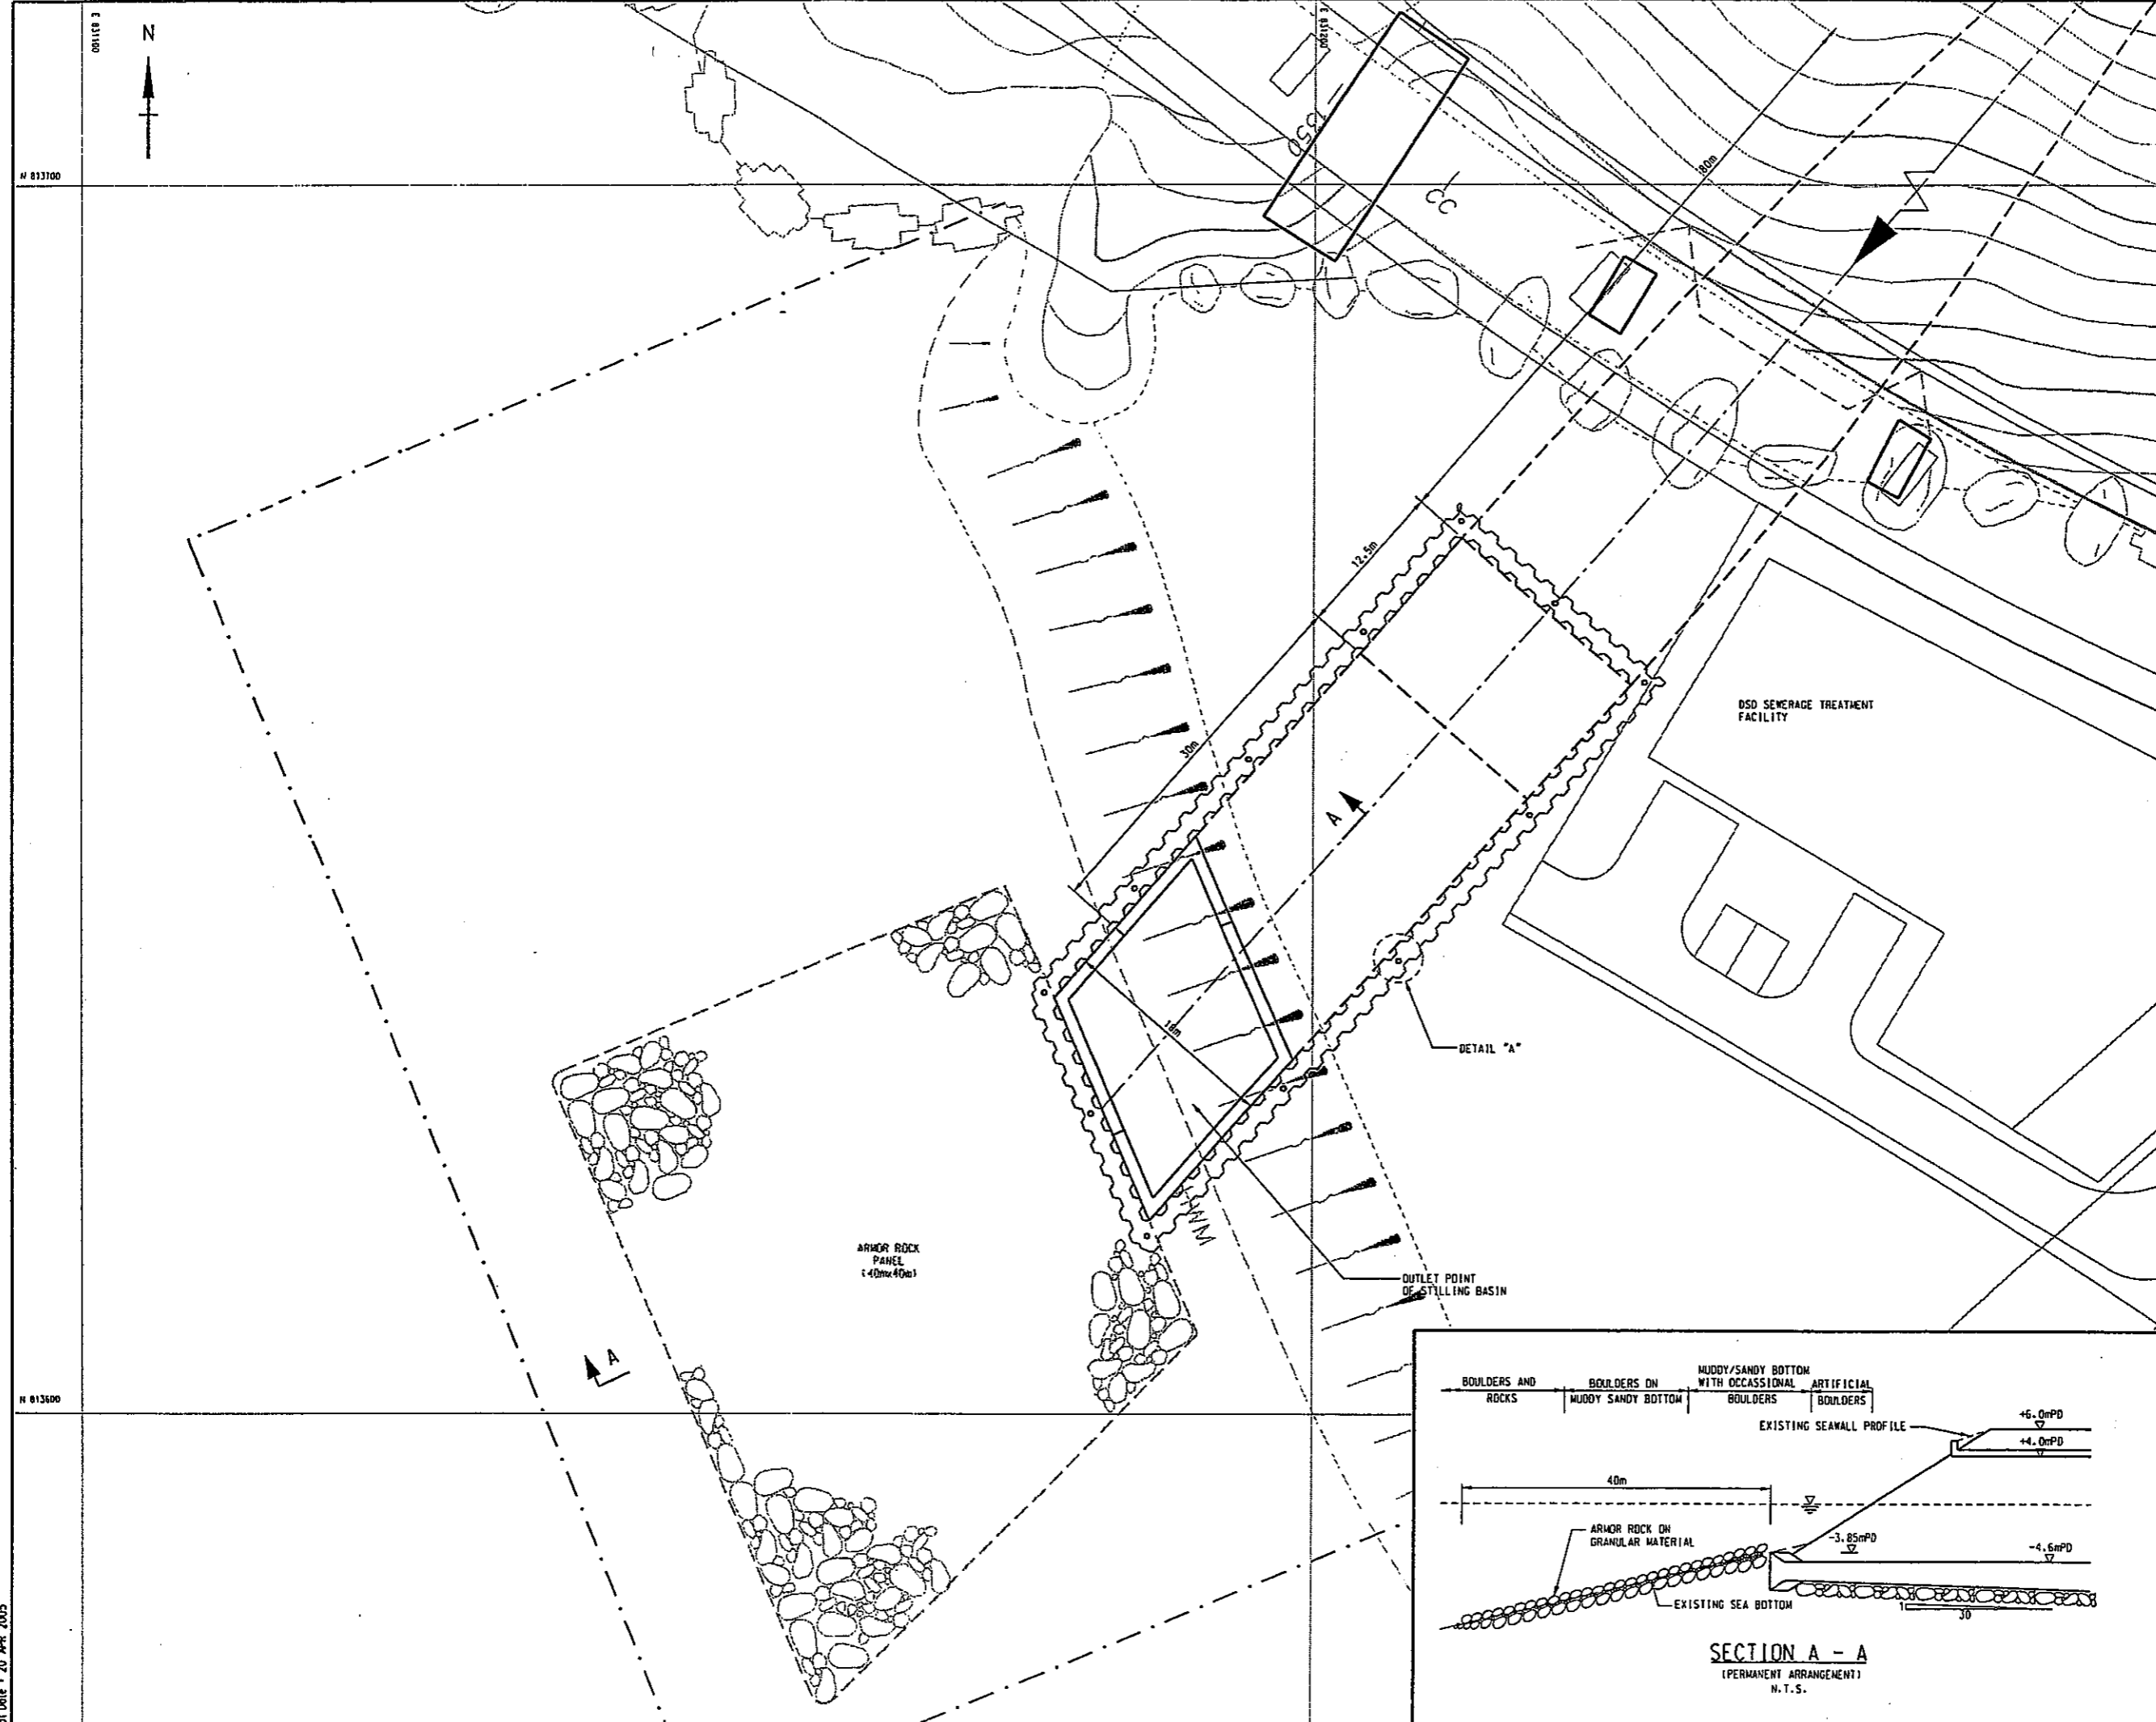

00110 3  
 N 813700  
 N 813600  
 N 813500  
 Plot Date: 20 APR 2005  
 CAD Filename: p:\drain-water\common\drain-common\hkwss\sketch\fig2.4.dgn