


**(A) CONCEPT SECTION THROUGH PIPELINE TRENCH
BETWEEN JETTY AND PAFF**

* - TO BE FINALISED IN DETAIL DESIGN PHASE

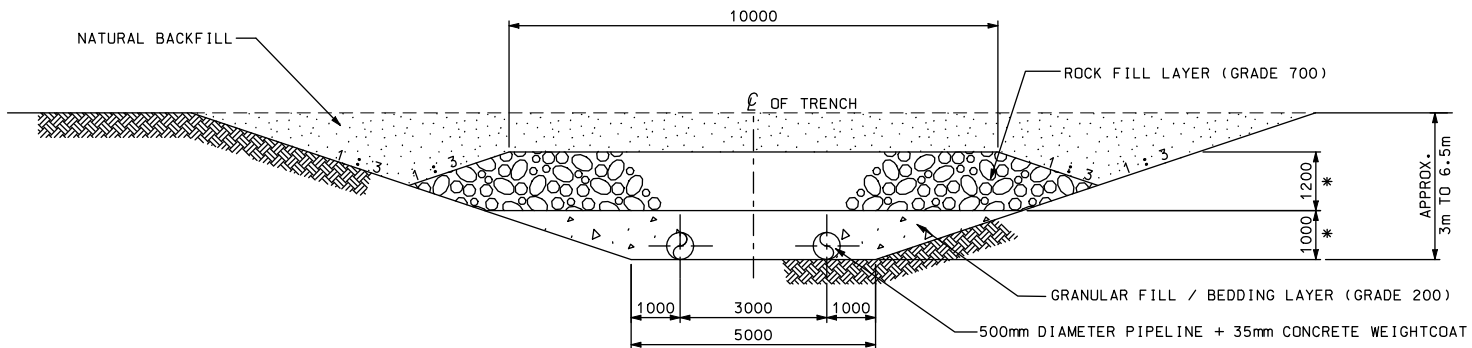

**(B) CONCEPT SECTION THROUGH PIPELINE TRENCH
BETWEEN PAFF AND SHA CHAU**

* - TO BE FINALISED IN DETAIL DESIGN PHASE

PIPELINE SECTIONS