


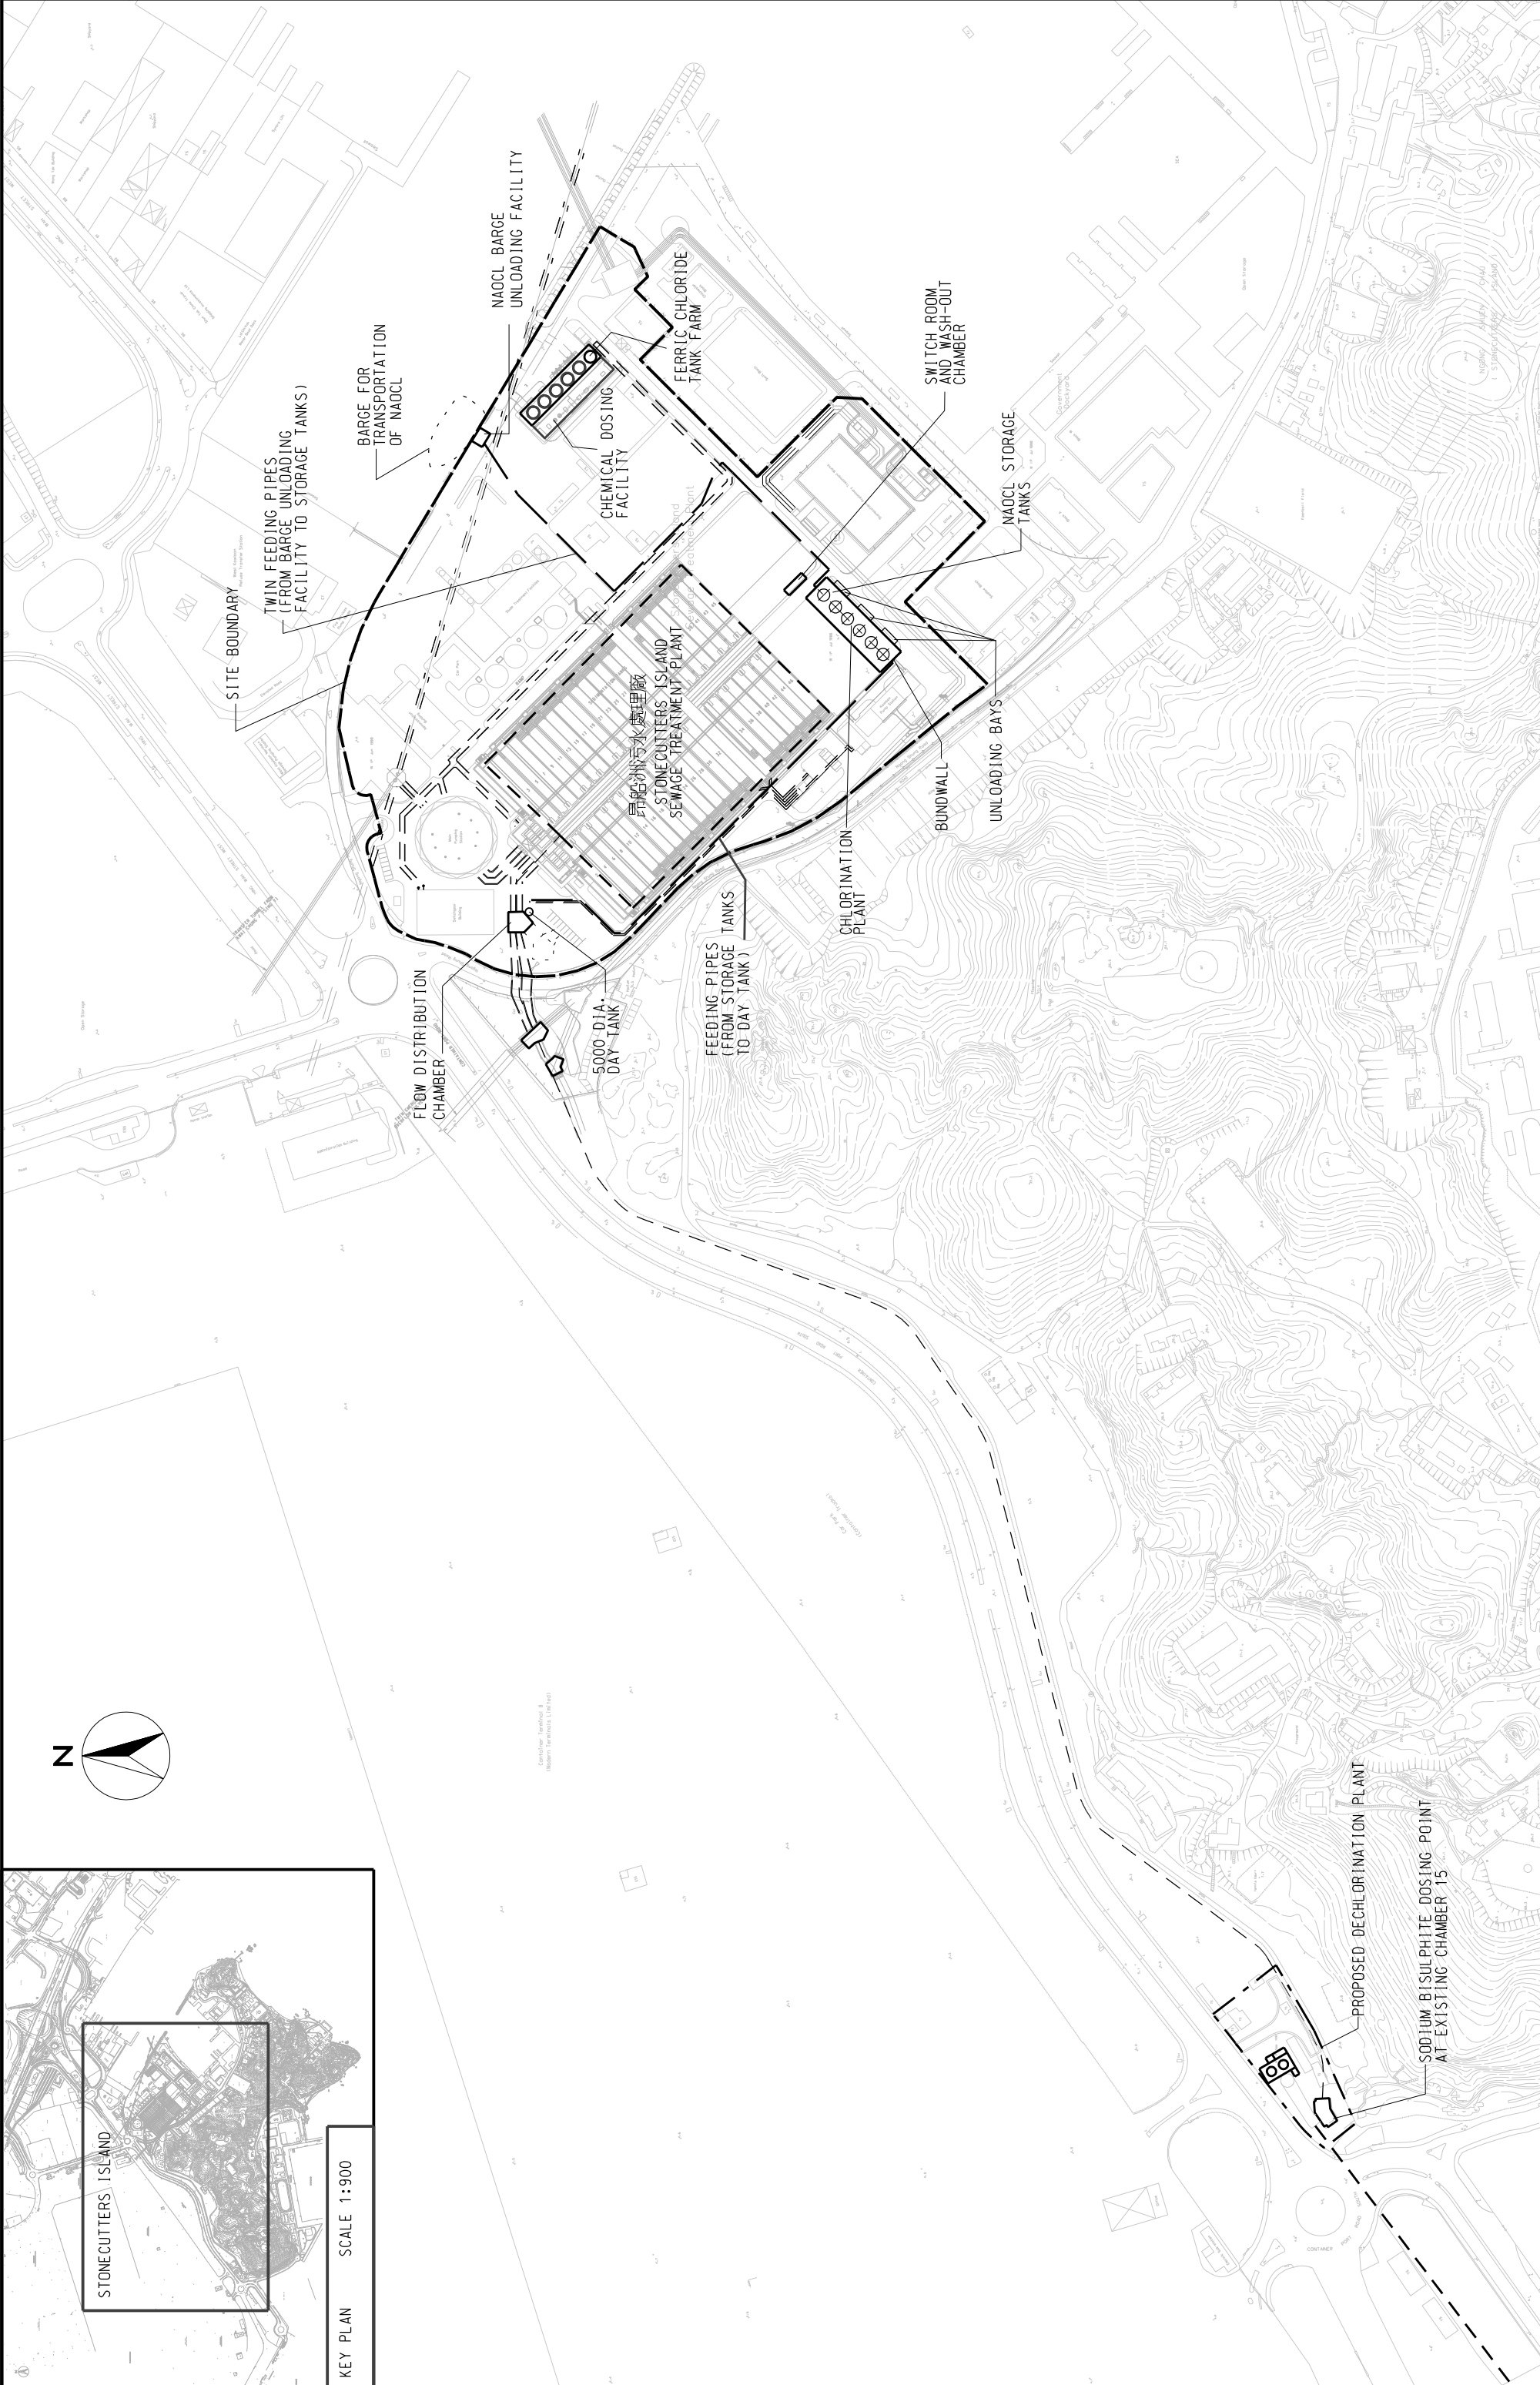

KEY PLAN
SCALE 1:900



MAUNSELL AECOM Maunsell Consultants Asia Ltd	AGREEMENT NO. CE 7/2005 (EP) HATS - EIA STUDY FOR THE PROVISION OF DISINFECTION FACILITIES AT STONECUTTERS ISLAND STW - INVESTIGATION		SCALE A3 1:4000	DATE JUL 07
	GENERAL LAYOUT OF PROPOSED CHLORINATION / DECHLORINATION DISINFECTION SYSTEM		CHECK TCYC	DRAWN ALFA
	JOB No. A06605	DRAWING No. 1.1	REV -	