




CENTRAL VENTILATION BUILDING

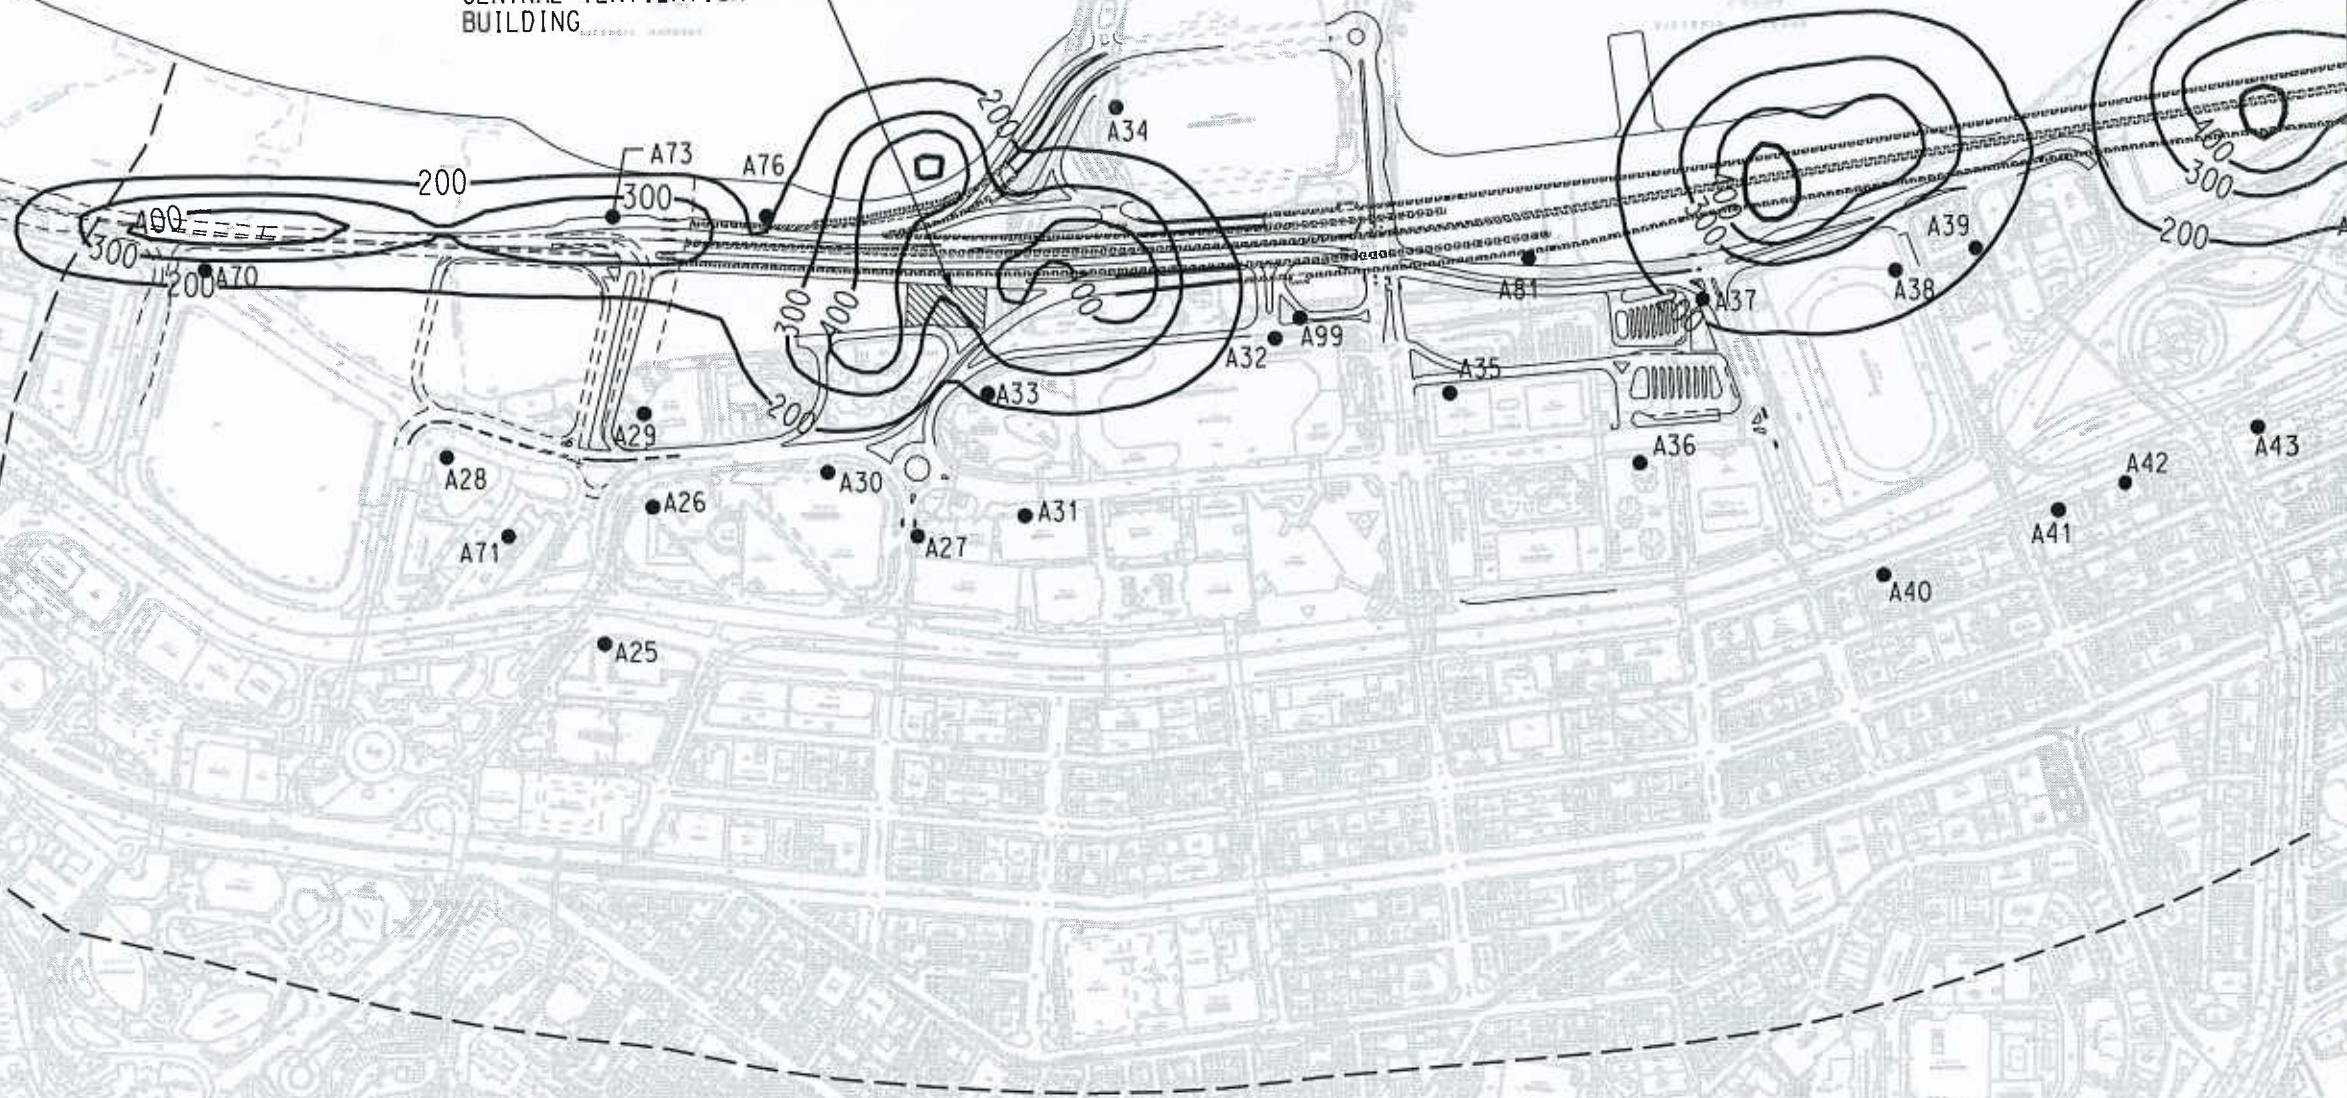

LEGEND:  
--- 500m STUDY BOUNDARY

WAN CHAI DEVELOPMENT PHASE II - PLANNING AND ENGINEERING REVIEW  
CONTOURS OF CUMULATIVE MAXIMUM 1-HOUR TSP CONCENTRATION  
IN  $\mu\text{g}/\text{m}^3$  AT 1.5m ABOVE GROUND (WAN CHAI SECTION) (SCENARIO 2)

FIGURE 3.7b

2007-11-30 16:54:37 huy

MAUNSELL | AECOM  
Maunsell Consultants Asia Ltd

SCALE 1:6000 (A3)

P:\PROJECTS\60017193\DRAWING\FIGURE\FIG 3.7b.dgn