


LOCATION PLAN
SCALE 1:10000

LEGEND:

- PTW BOUNDARY
- BLOCK-PAVING AREA

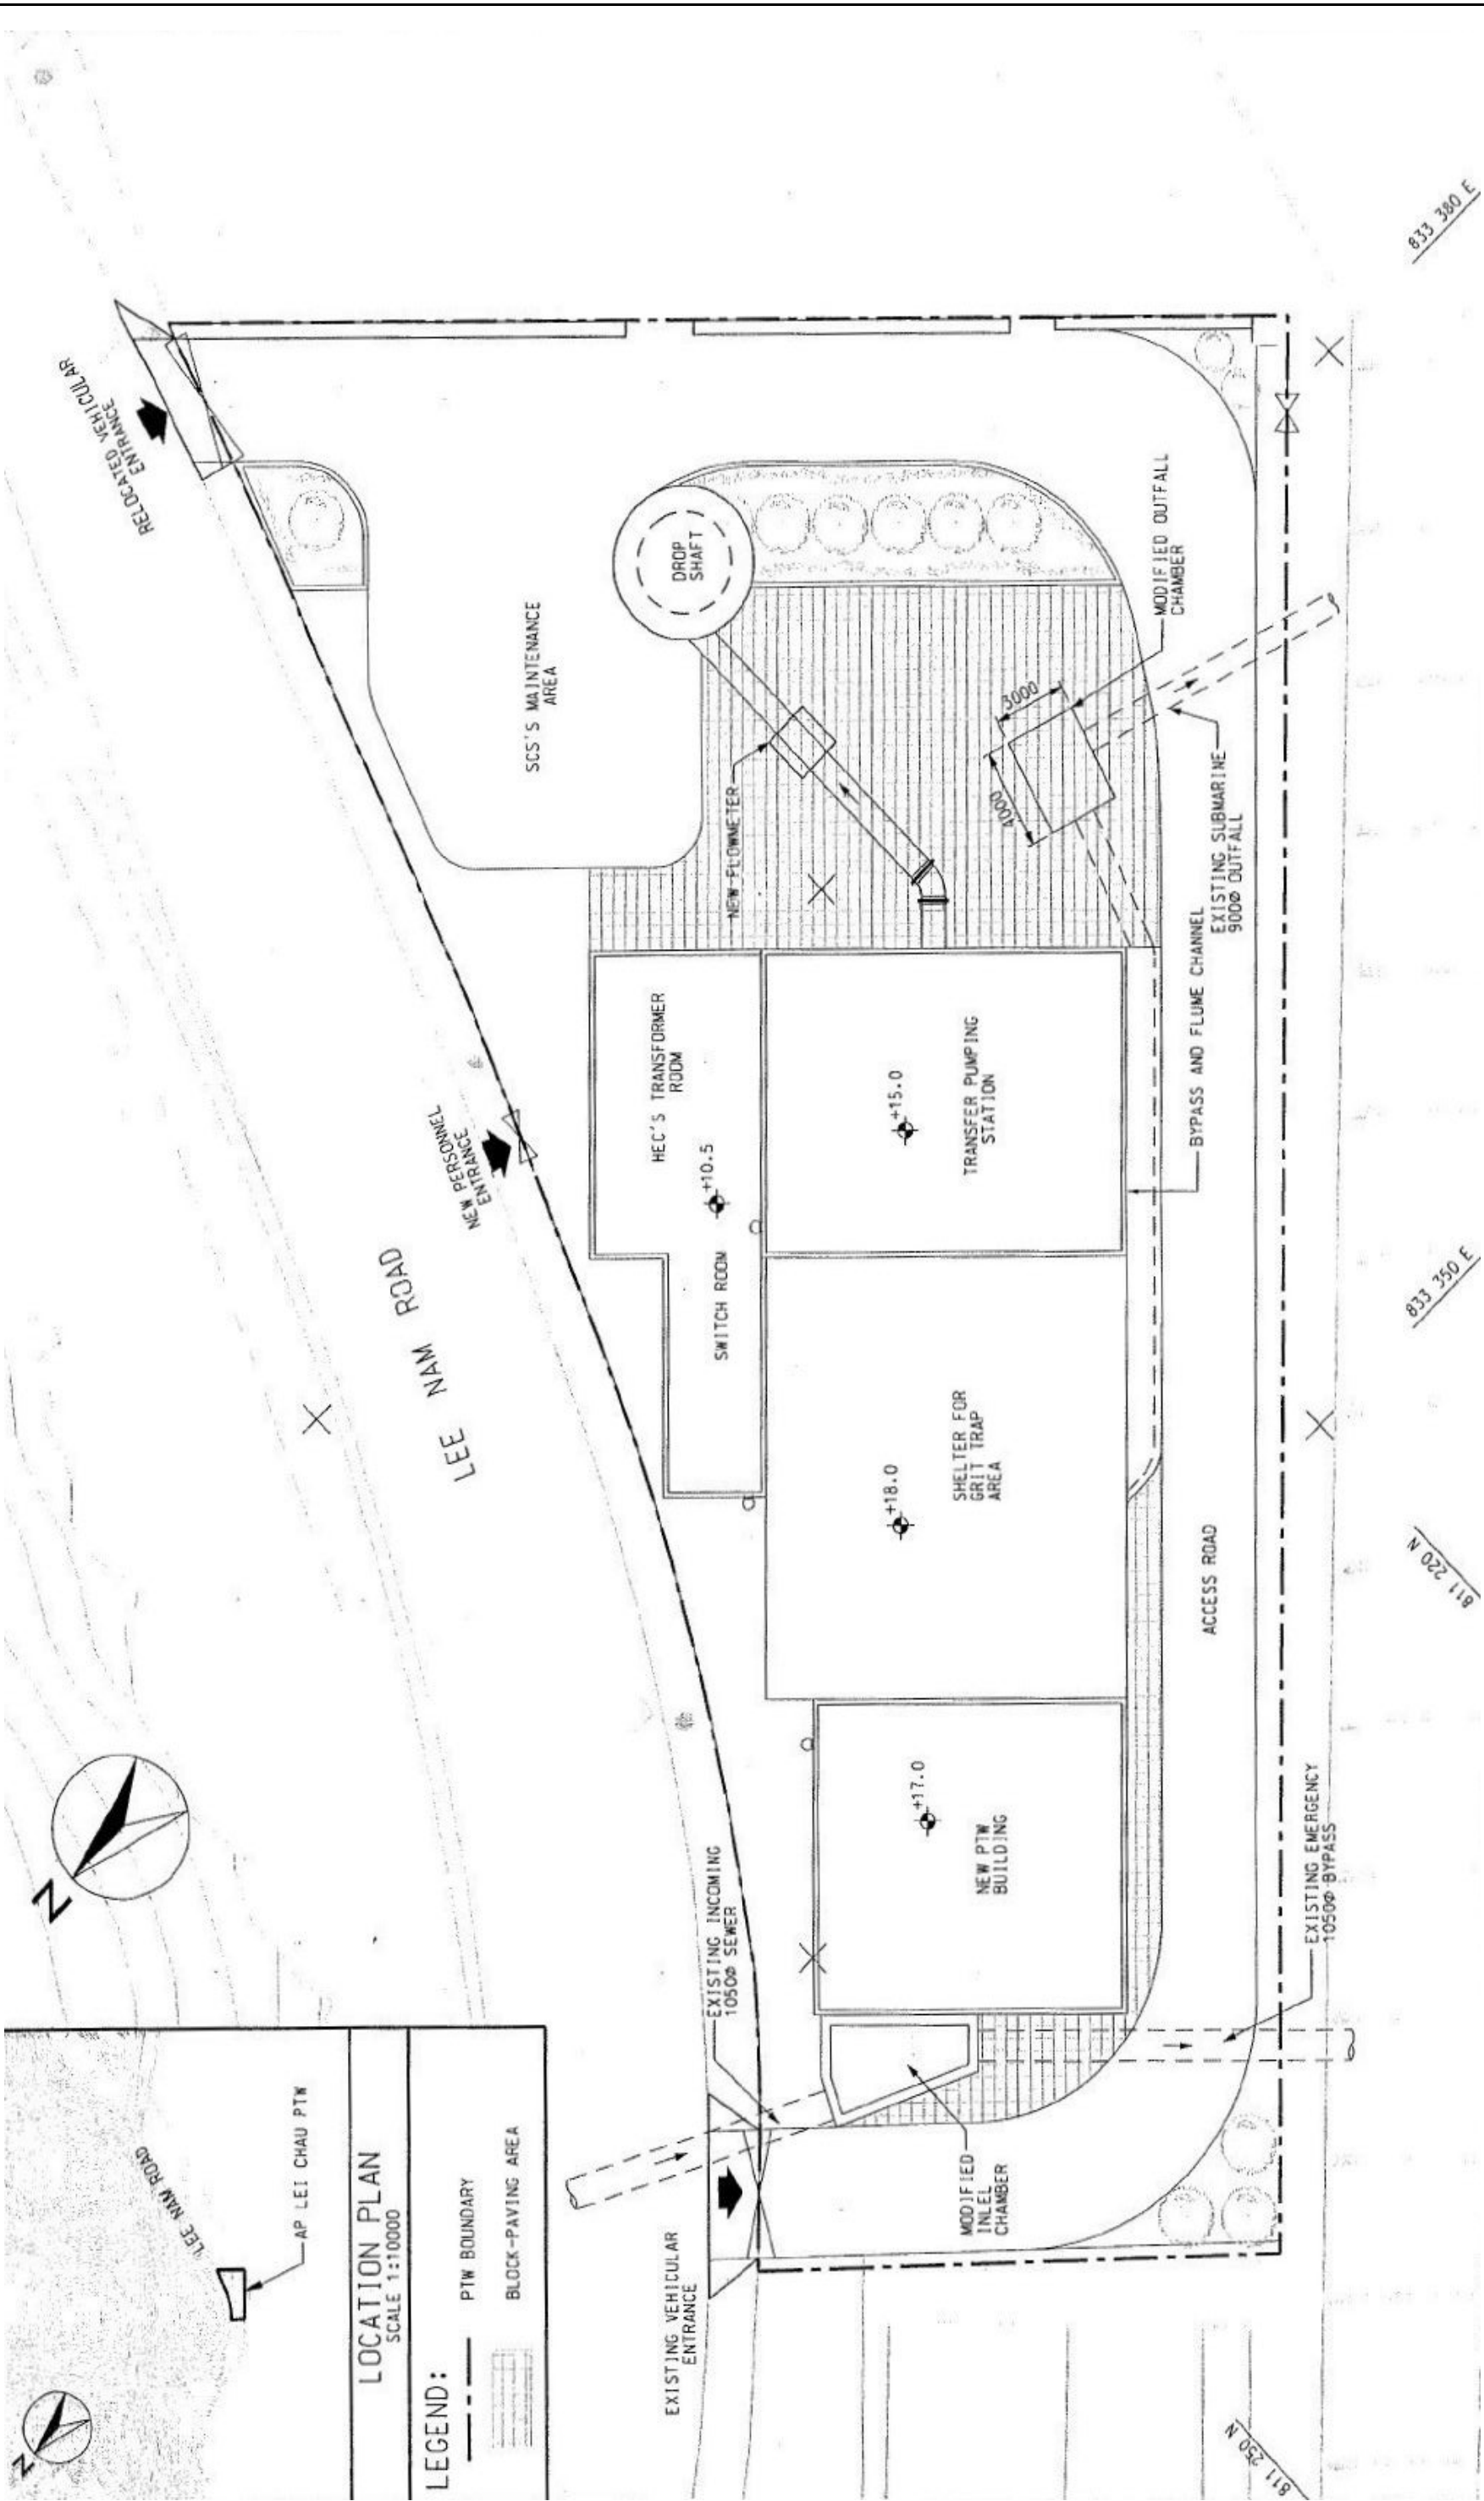

	AGREEMENT NO. CE 49/2005 (EP) HARBOUR AREA TREATMENT SCHEME (HATS) STAGE 2A ENVIRONMENTAL IMPACT ASSESSMENT STUDY - INVESTIGATION LAYOUT PLAN FOR THE UPGRADED AP LEI CHAU PTW		SCALE	N.T.S.	DATE	May 2008
	CHECK JOB NO.	BKAY 60017198	DRAWN DRAWING No.	BKAY 60017198	DATE May 2008	DRAWN BKAY