
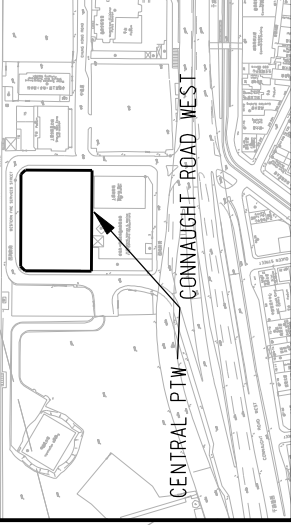


WESTERN FIRE SERVICES STREET

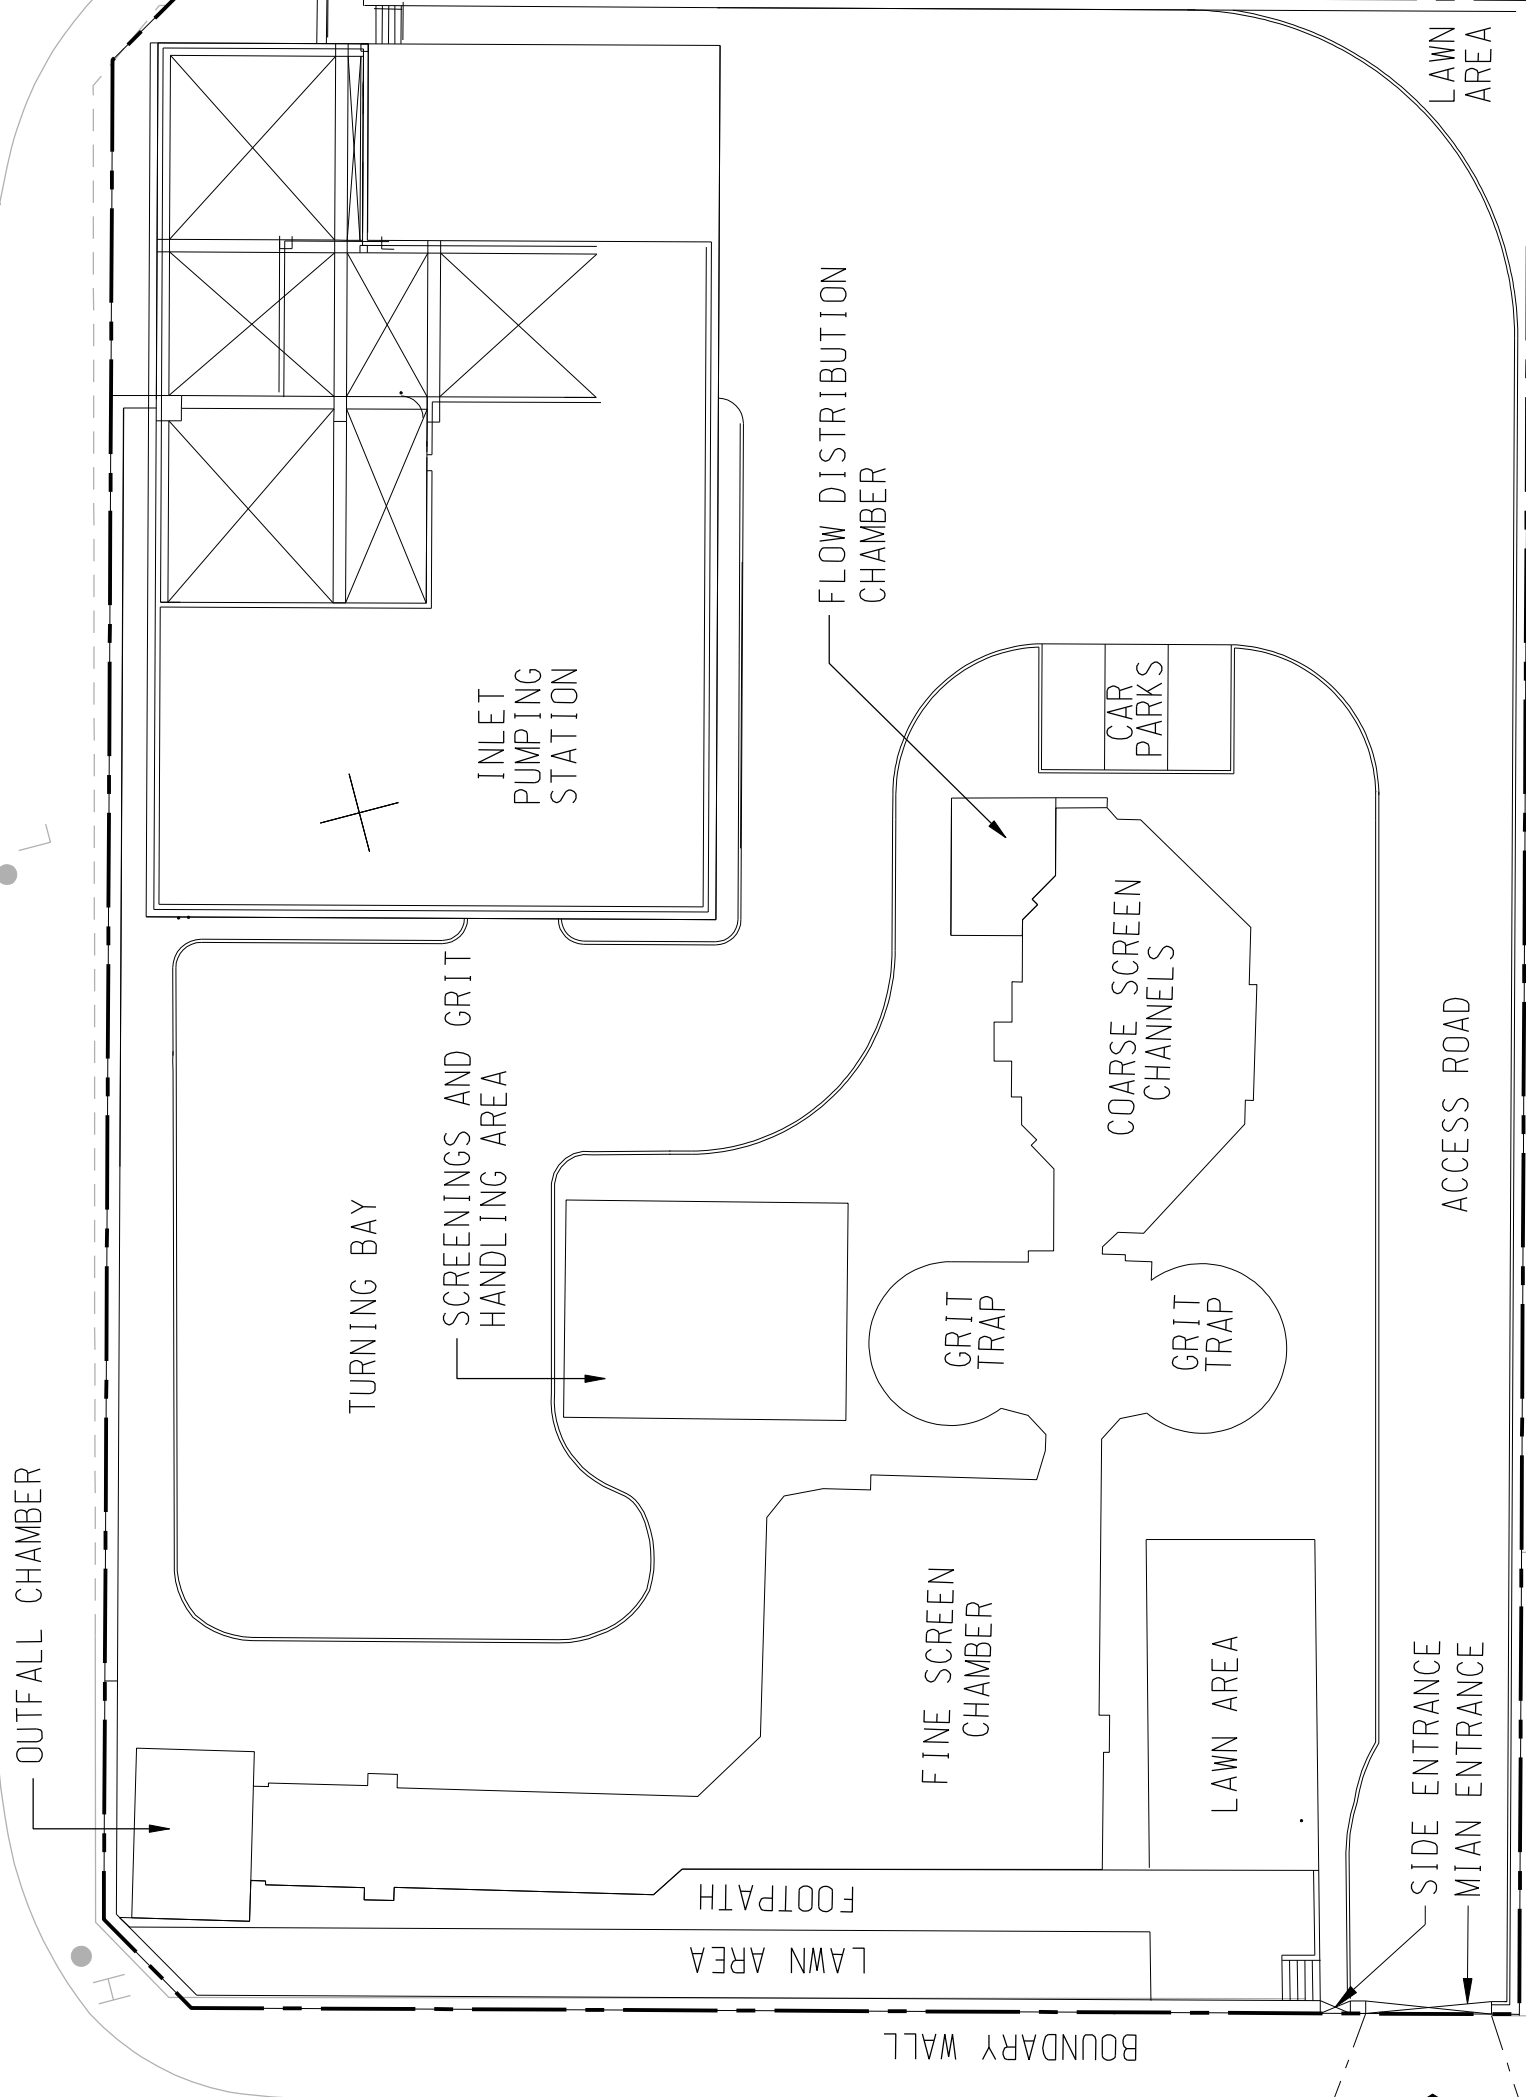

LOCATION PLAN
SCALE 1:6000

LEGEND:

--- PTW BOUNDARY

HARBOUR AREA TREATMENT SCHEME (HATS) STAGE 2A ENVIRONMENTAL IMPACT ASSESSMENT STUDY - INVESTIGATION

EXISTING LAYOUT OF CENTRAL PTW

AGREEMENT NO. CE 43/2005 (EP)

DATE OCT 07

SCALE A3 1:300

CHECK

JOB NO.

60017198

DRAWN LDF

FIGURE NO.

2.3a

REV

-