

維多利亞港



VICTORIA HARBOUR



ENSR
AECOM

AGREEMENT NO. CE 43/2005 (EP)
 HARBOUR AREA TREATMENT SCHEME (HATS) STAGE 2A ENVIRONMENTAL IMPACT ASSESSMENT STUDY - INVESTIGATION
 CONTOURS OF 1-HR AVERAGE TSP CONCENTRATION ($\mu\text{g}/\text{m}^3$) AT 1.5m ABOVE GROUND - NORTH POINT PTW

SCALE	A3 1:2000	DATE	MAY 2007
CHECK	-	DRAWN	LL
JOB NO.	60017198	FIGURE NO.	3.24
		REV	-

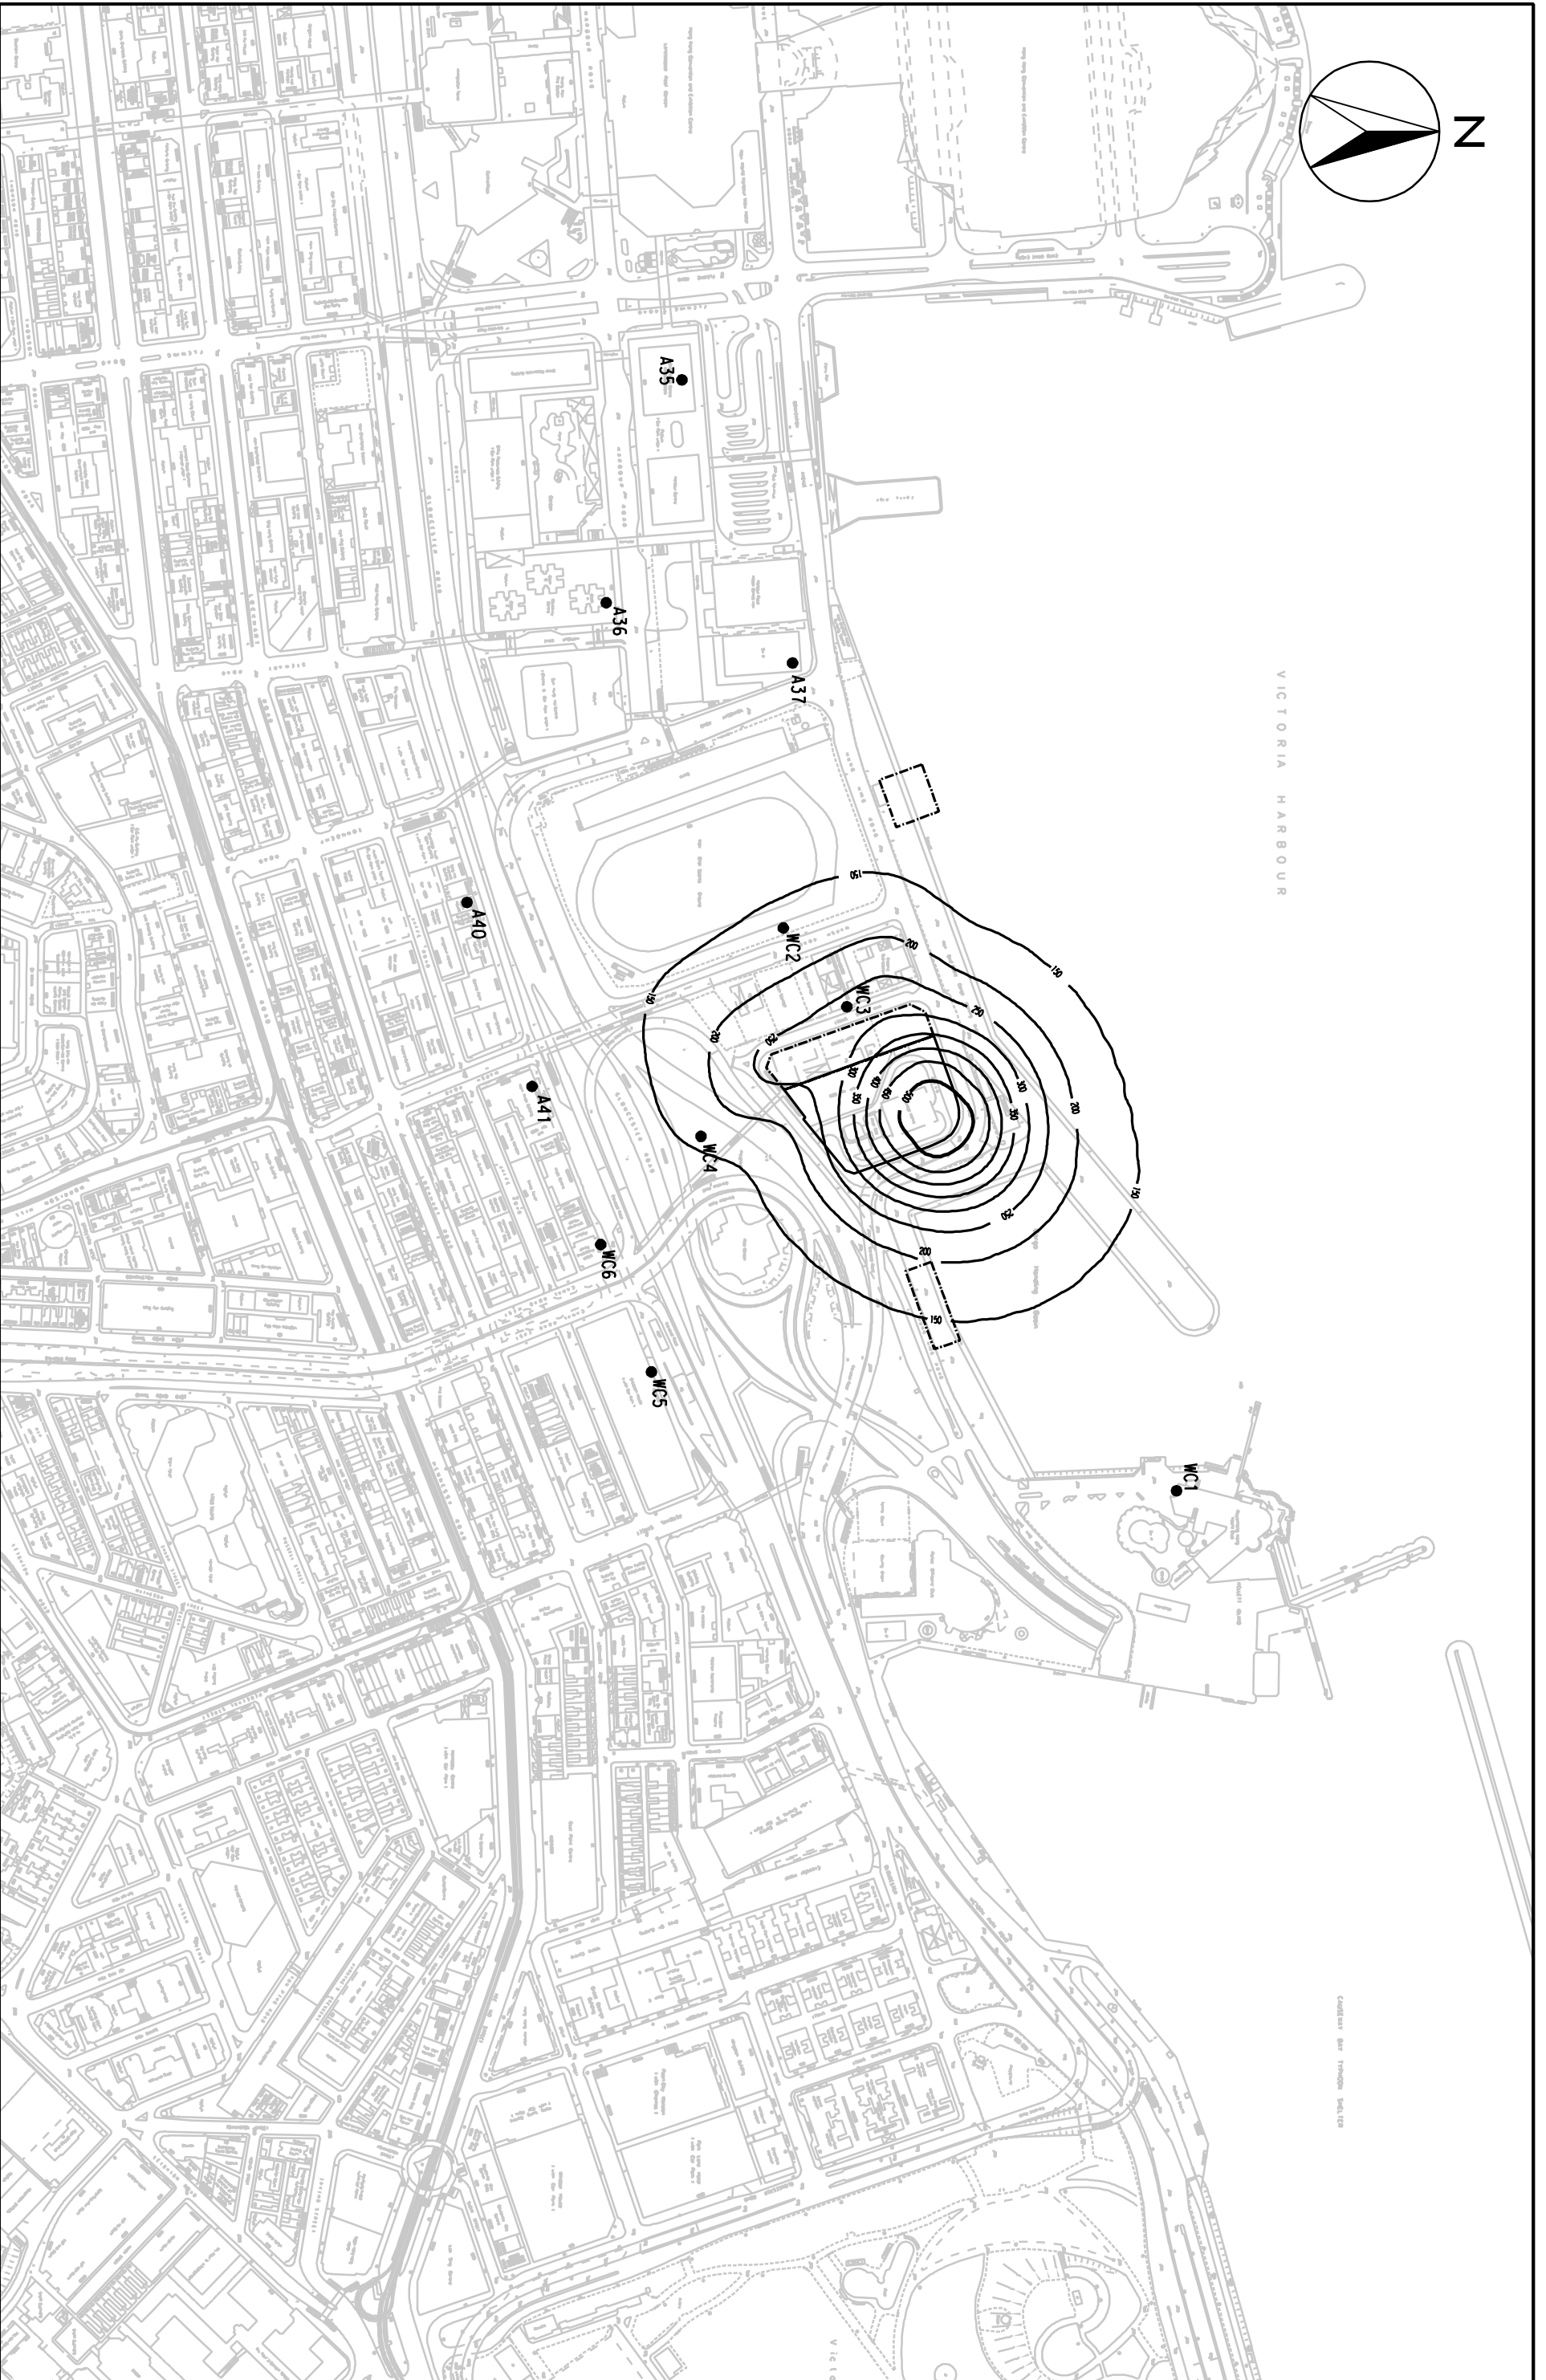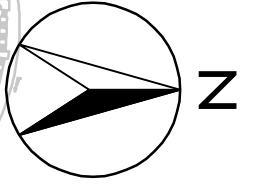



VICTORIA HARBOUR

COURTESY OF ENVIRON SHELTER

ENSR
AECOM

AGREEMENT NO. CE 43/2005 (EP)
HARBOUR AREA TREATMENT SCHEME (HATS) STAGE 2A ENVIRONMENTAL IMPACT ASSESSMENT STUDY - INVESTIGATION
CONTOURS OF 1-HR AVERAGE TSP CONCENTRATION ($\mu\text{g}/\text{m}^3$) AT 1.5m ABOVE GROUND - WAN CHAI EAST PTW

SCALE	DATE	SCALE	DATE
A3 1:4000	MAY 07	60017198	3.25
CHECK	DRAWN	JOB NO.	FIGURE NO.
SWCW	VCYL	60017198	3.25
	REV		-

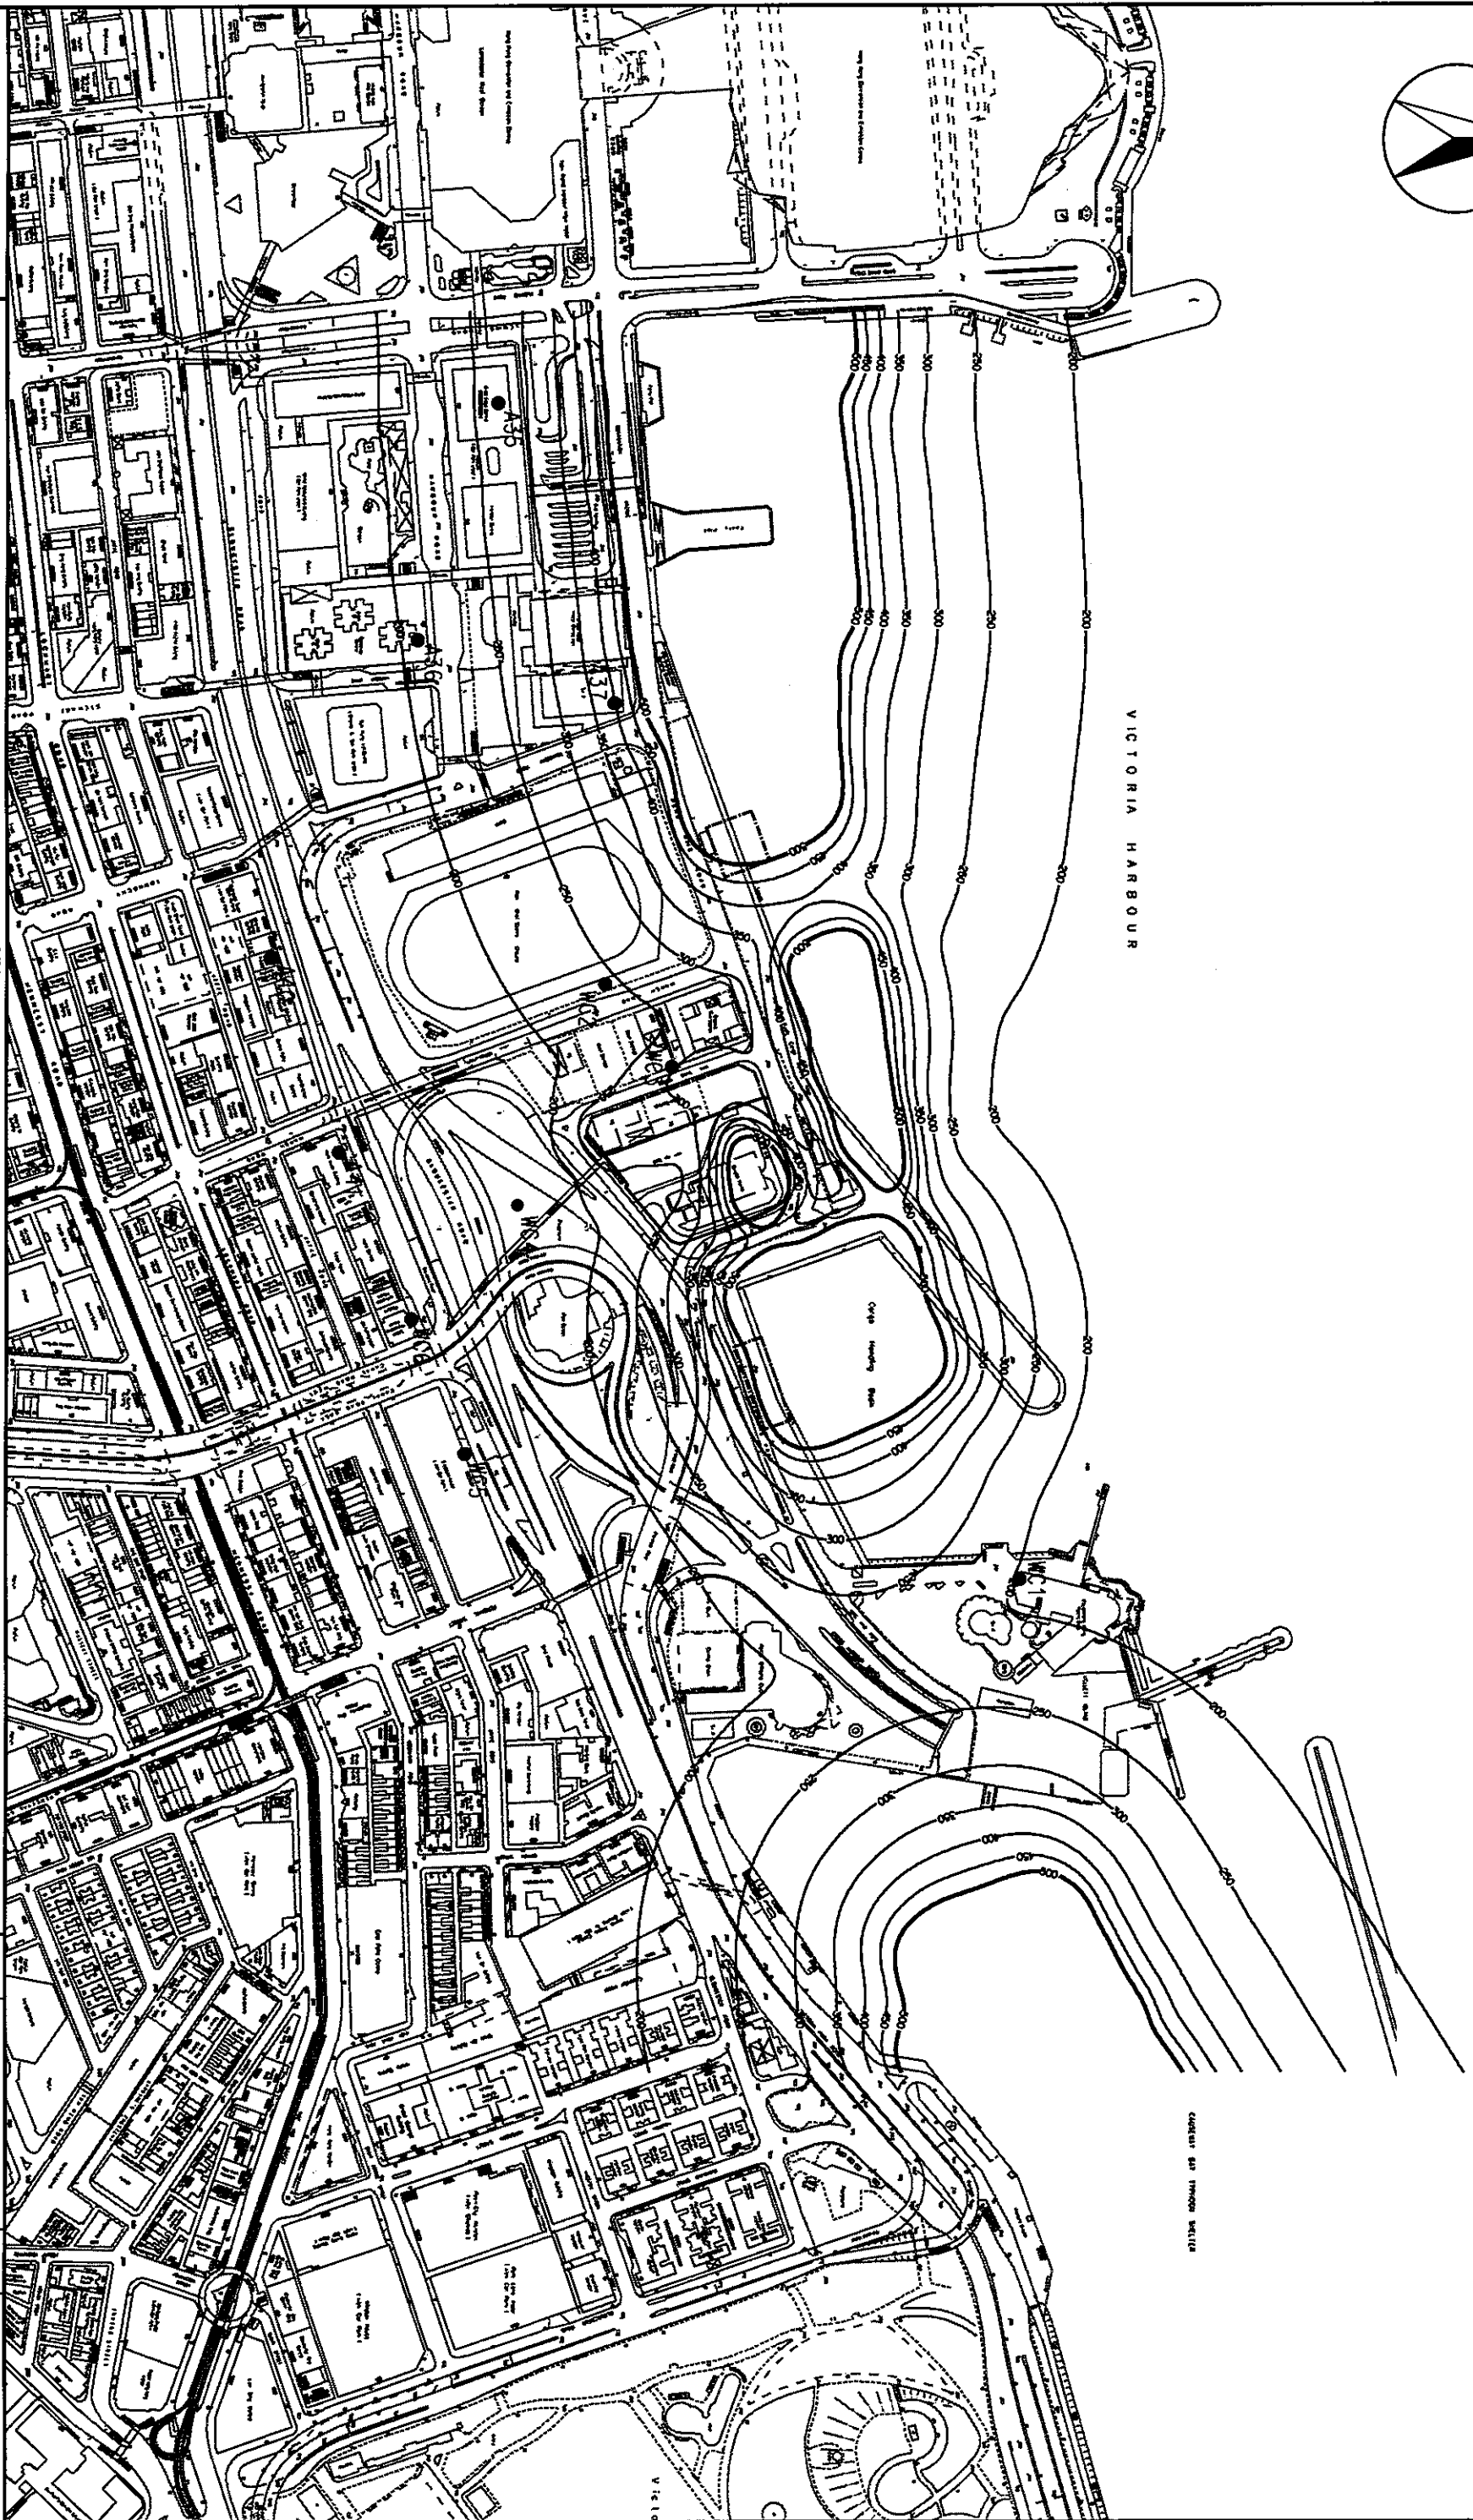
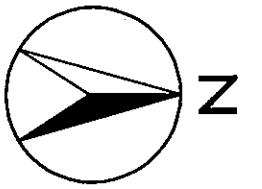


ENSR
AECOM

AGREEMENT NO. CE 43/2005 (EP)
HARBOUR AREA TREATMENT SCHEME (HATS) STAGE 2A ENVIRONMENTAL IMPACT ASSESSMENT STUDY - INVESTIGATION
CONTOURS OF CUMULATIVE 1-HR AVERAGE TSP
CONCENTRATION ($\mu\text{g}/\text{m}^3$) AT 1.5m ABOVE GROUND - WAN CHAI EAST PTW

DATE: 07 MAY 2007


SCALE	A3 1:4000	DATE	MAY 07
CHECK	SWCW	DRAWN	VCYL
JOB NO.	60017198	FIGURE NO.	3.25D
		REV	-

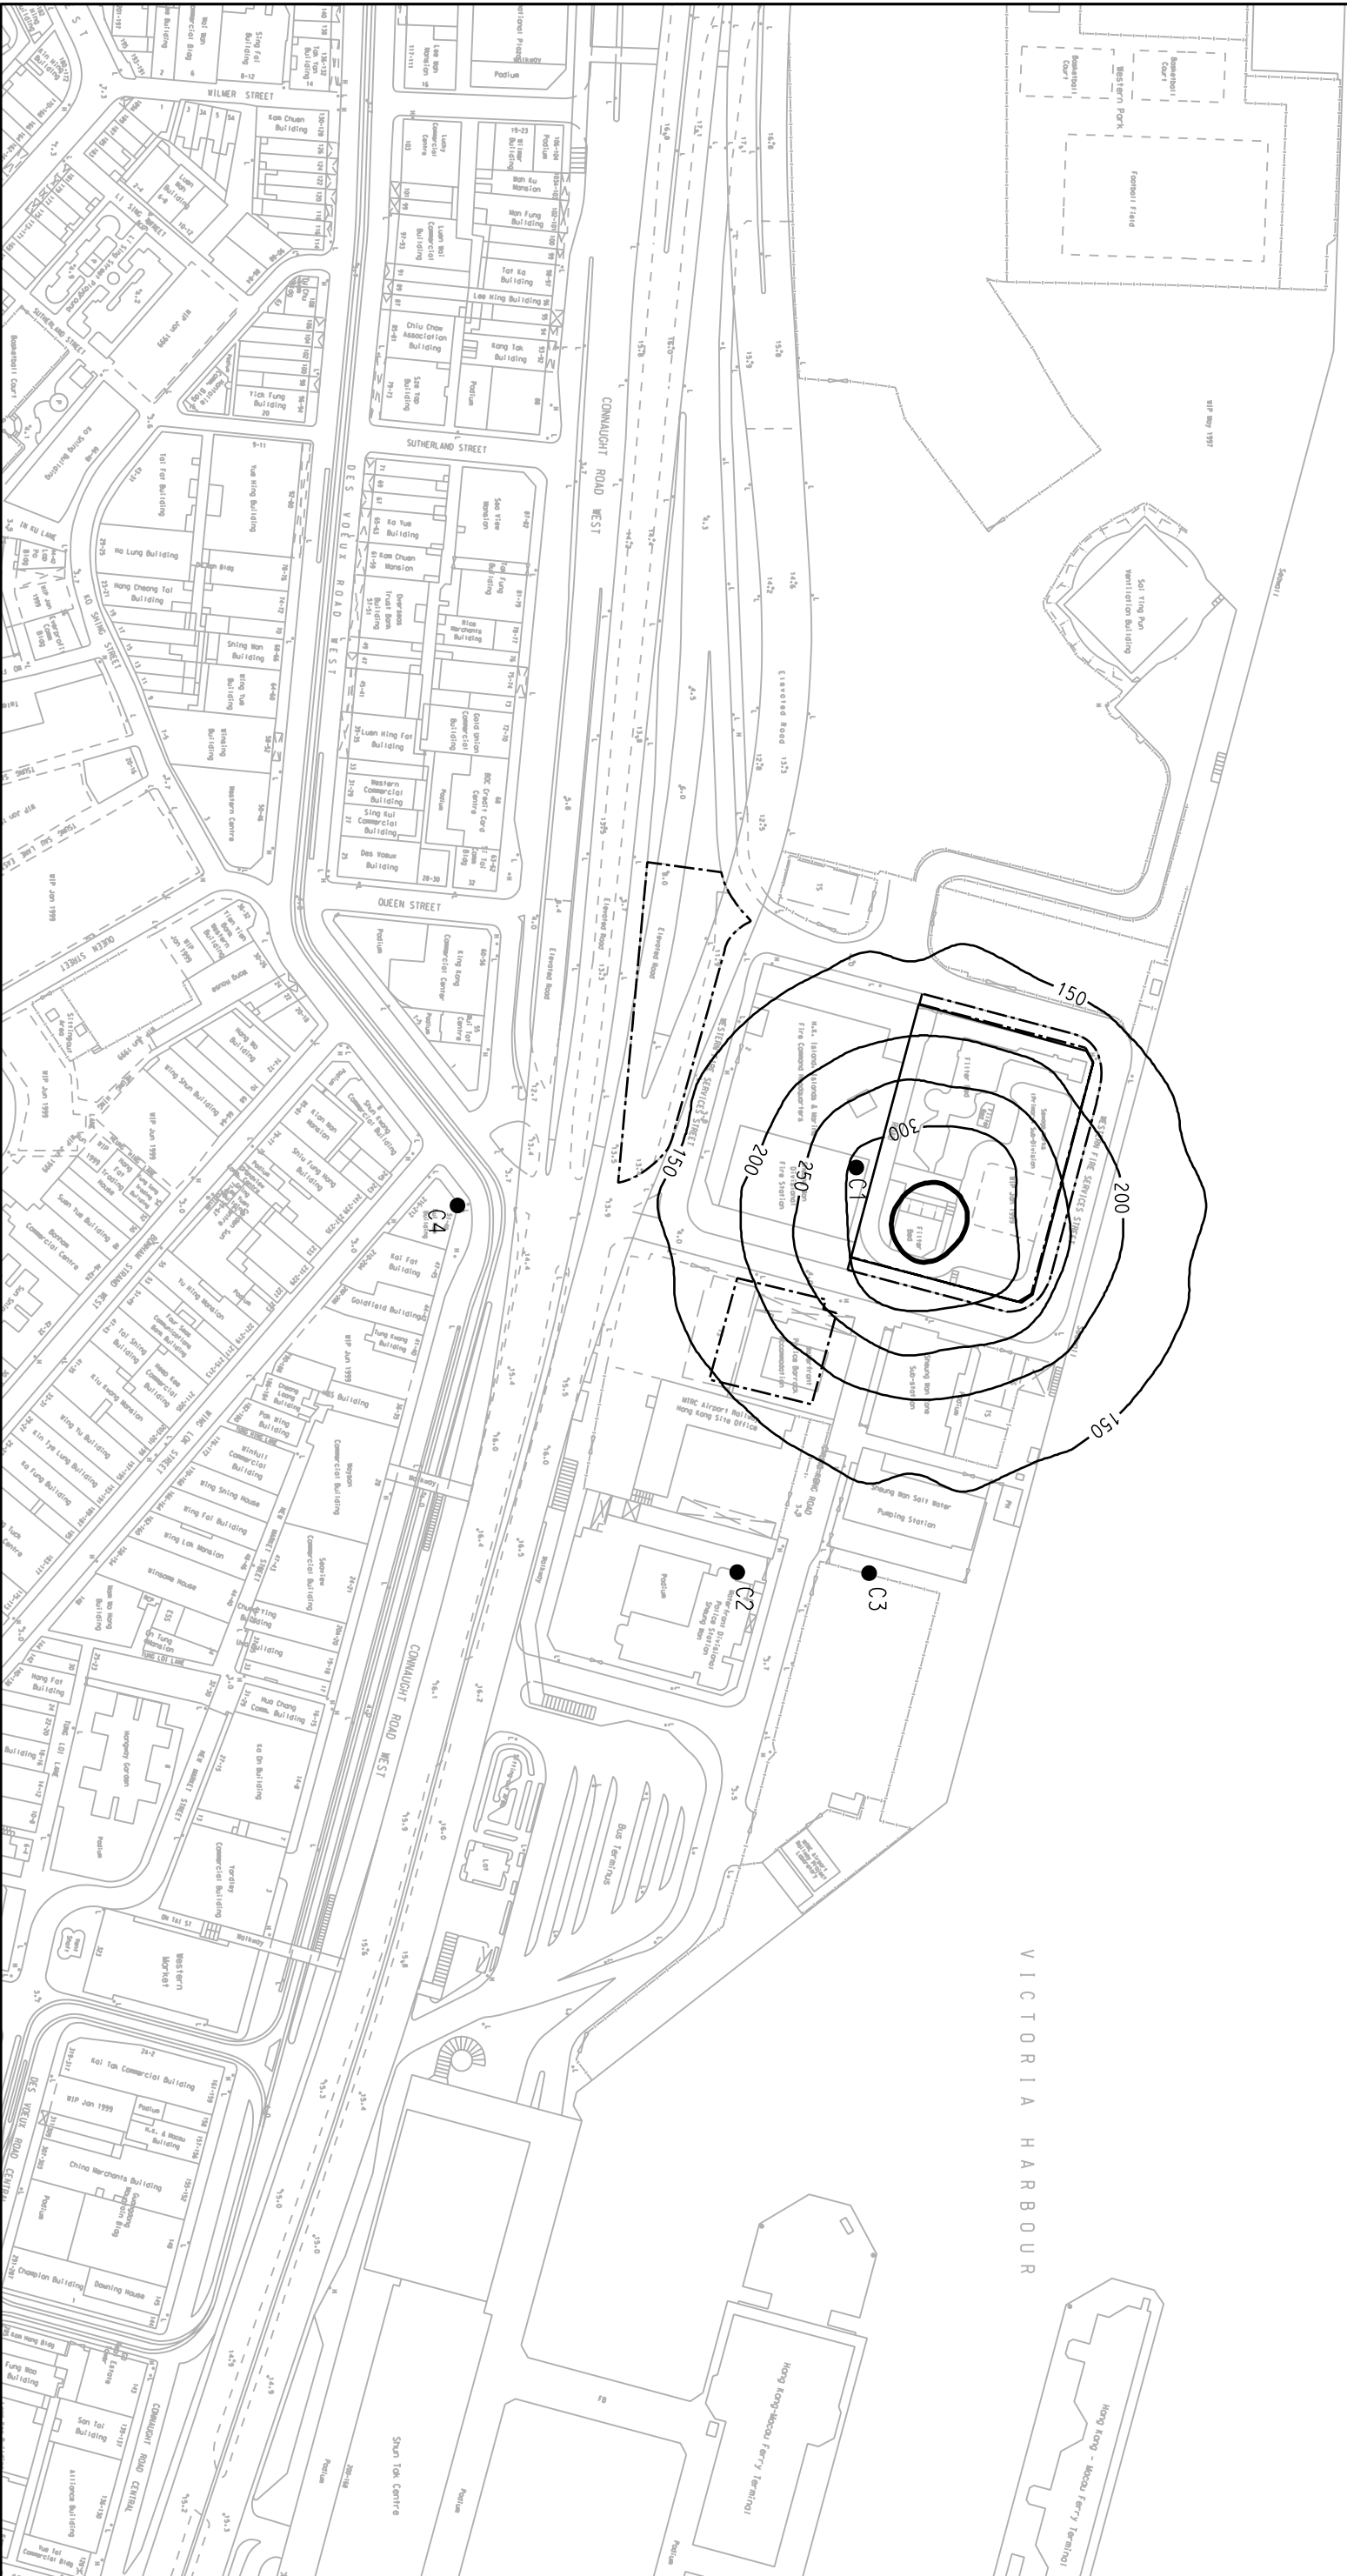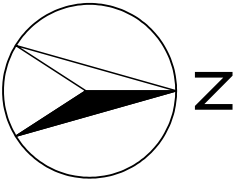

ENSR
AECOM

AGREEMENT NO. CE 43/2005 (EP)
HARBOUR AREA TREATMENT SCHEME (HATS) STAGE 2A ENVIRONMENTAL IMPACT ASSESSMENT STUDY - INVESTIGATION
CONTOURS OF 1-HR AVERAGE TSP CONCENTRATION ($\mu\text{g}/\text{m}^3$) AT 1.5m ABOVE GROUND - CENTRAL PTW



SCALE	A3 1:2000	DATE	MAY 2007
CHECK	-	DRAWN	LC
JOB NO.	60017198	FIGURE NO.	3.26
		REV	-

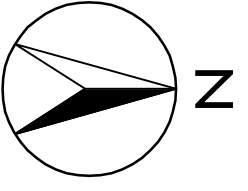

ENSR | **AECOM**

AGREEMENT NO. CE 43/2005 (EP)
 HARBOUR AREA TREATMENT SCHEME (HATS) STAGE 2A ENVIRONMENTAL IMPACT ASSESSMENT STUDY - INVESTIGATION
 CONTOURS OF 1-HR AVERAGE TSP
 CONCENTRATION ($\mu\text{g}/\text{m}^3$) AT 1.5m ABOVE GROUND - FUNG MAT ROAD SITE

SCALE	A3 1:2000	DATE	MAY 2007
CHECK	-	DRAWN	LL
JOB NO.	60017198	FIGURE NO.	3.27
		REV	-

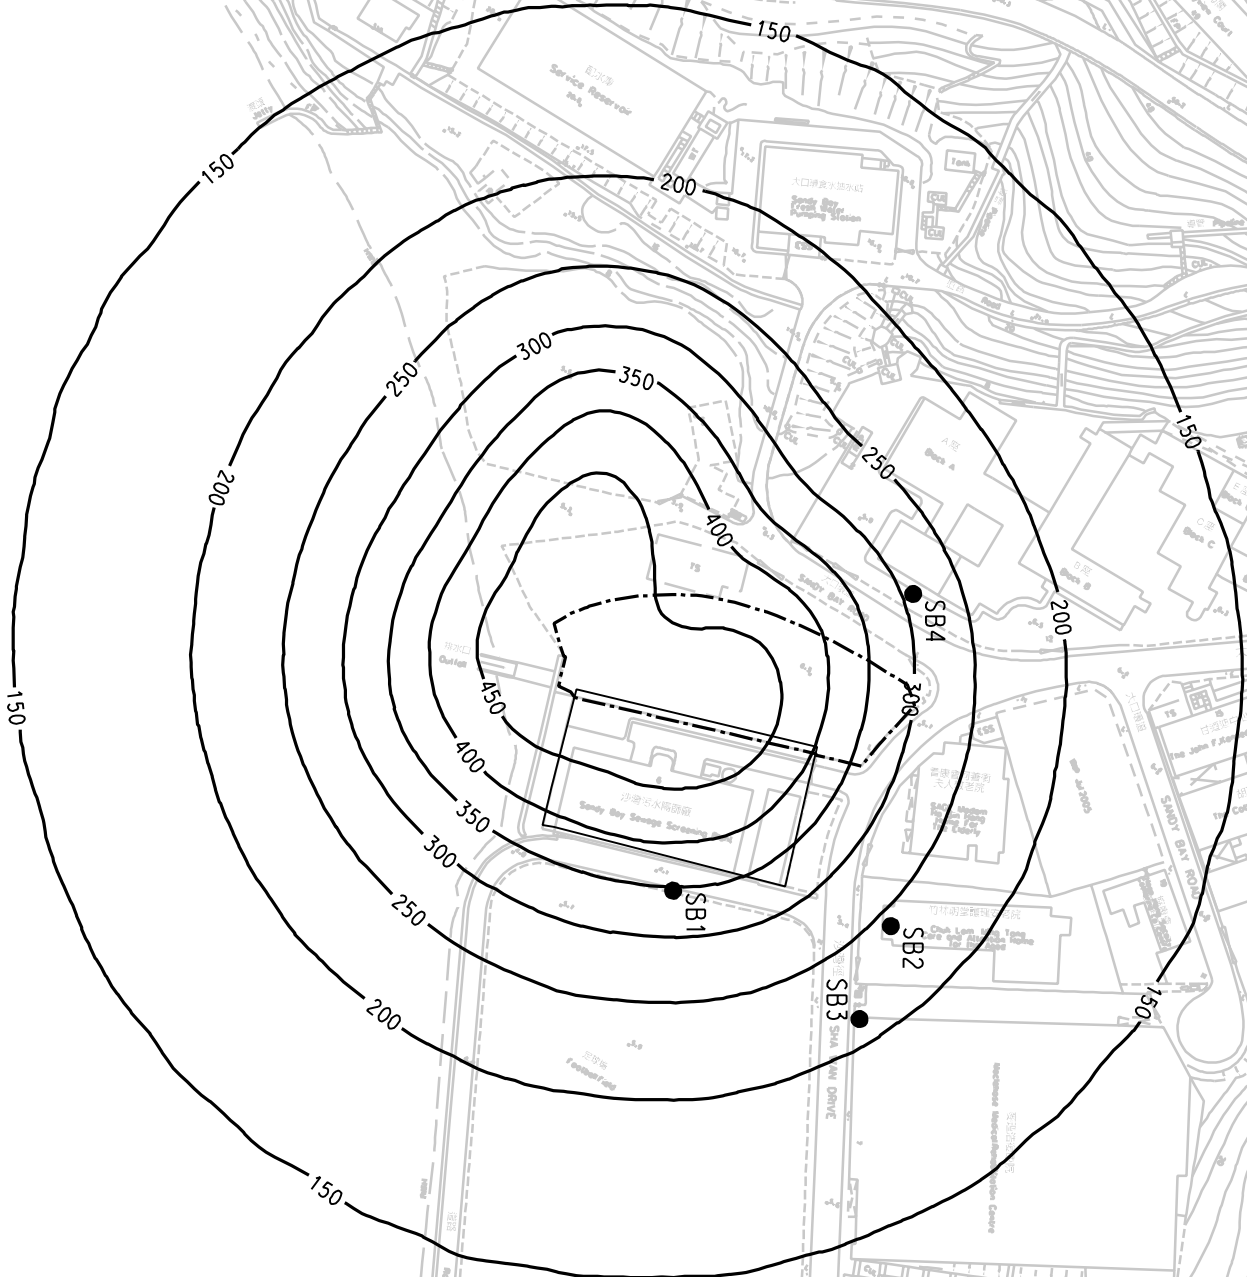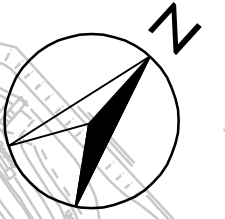

ENSR | **AECOM**


AGREEMENT NO. CE 43/2005 (EP)
 HARBOUR AREA TREATMENT SCHEME (HATS) STAGE 2A ENVIRONMENTAL IMPACT ASSESSMENT STUDY - INVESTIGATION
 CONTOURS OF 1-HR AVERAGE TSP CONCENTRATION ($\mu\text{g}/\text{m}^3$) AT 1.5m ABOVE GROUND - SANDY BAY PTW

SCALE	A3 1:2000	DATE	MAY 2007
CHECK	-	DRAWN	LL
JOB NO.	60017198	FIGURE NO.	3.28
		REV	-

ENSR | **AECOM**

AGREEMENT NO. CE 43/2005 (EP)
 HARBOUR AREA TREATMENT SCHEME (HATS) STAGE 2A ENVIRONMENTAL IMPACT ASSESSMENT STUDY - INVESTIGATION
 CONTOURS OF 1-HR AVERAGE TSP
 CONCENTRATION ($\mu\text{g}/\text{m}^3$) AT 1.5m ABOVE GROUND WAH FU PTW AND ABERDEEN PTW


SCALE	A3 1:4000	DATE	MAY 2007
CHECK	-	DRAWN	LC
JOB NO.	60017198	FIGURE NO.	3.29
		REV	-

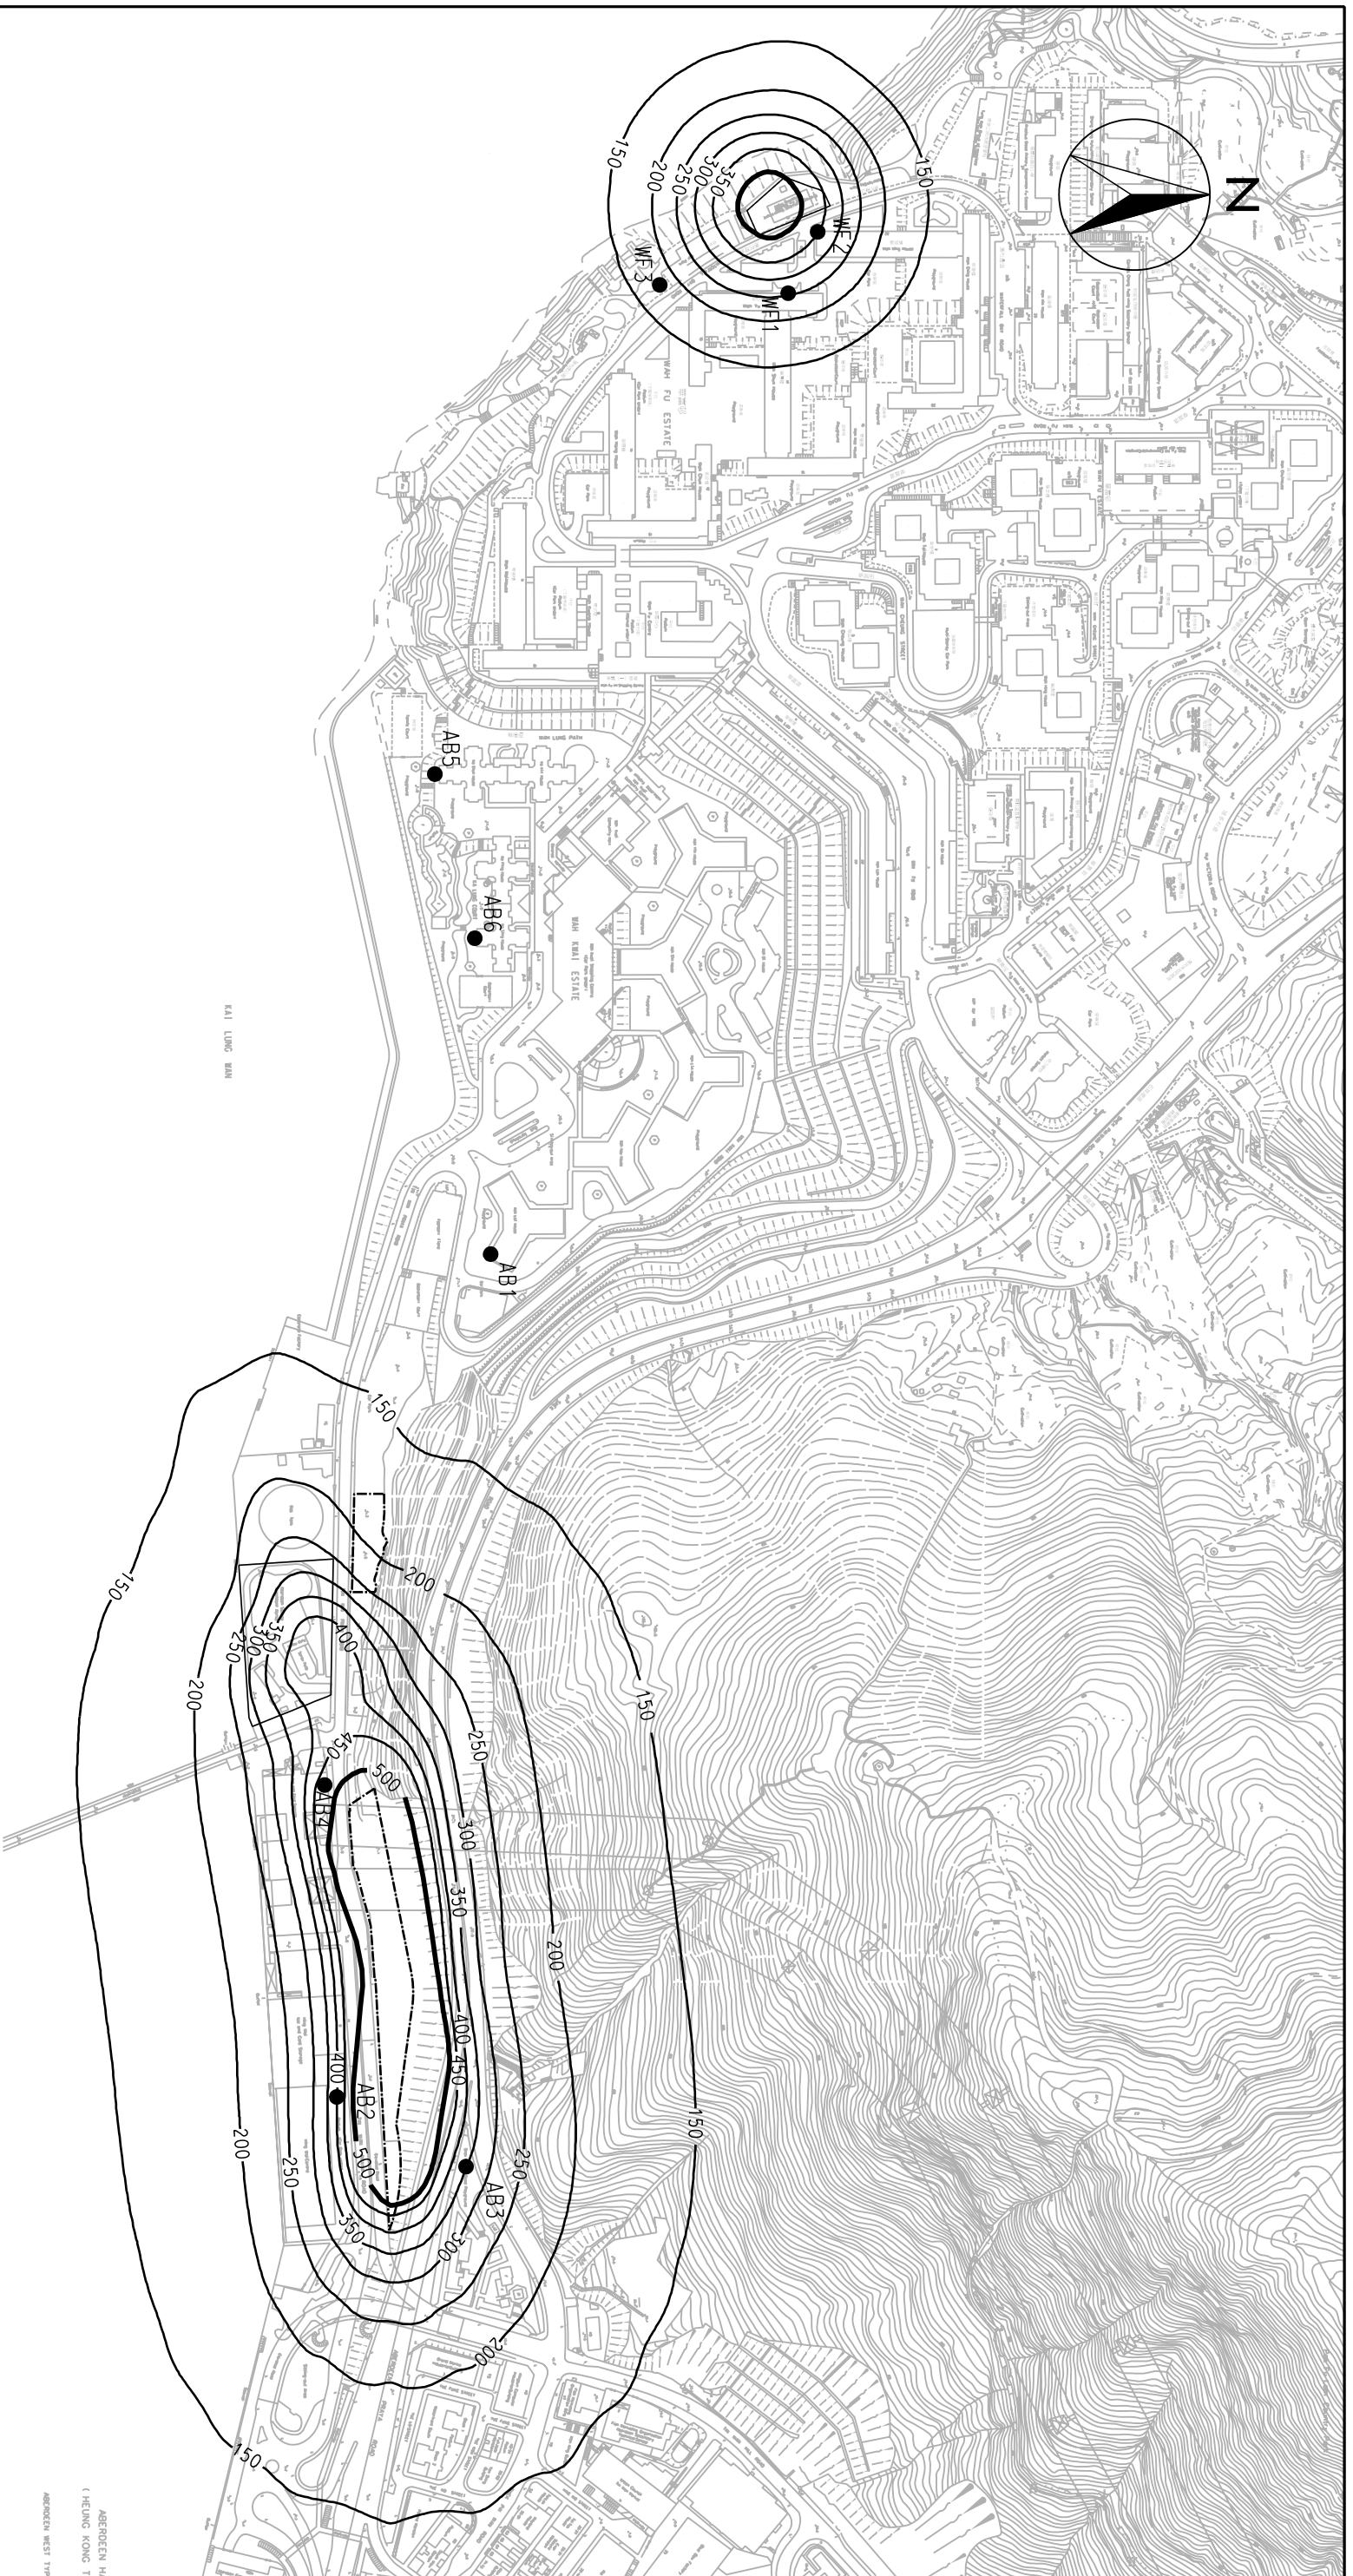


ABERDEEN H
 (HEUNG KONG T
 ABERDEEN WEST T

HARBOUR AREA TREATMENT SCHEME (HATS) STAGE 2A ENVIRONMENTAL IMPACT ASSESSMENT STUDY - INVESTIGATION
CONCENTRATION (ug/m³) AT 1.5m ABOVE GROUND - STONECUTTERS ISLAND STW

AGREEMENT NO. CE 43/2005 (EP)

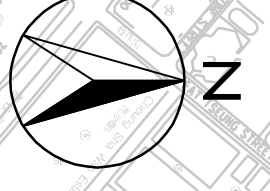

SCALE	A3 1:7500	DATE	FEB. 2008
CHECK	-	DRAWN	HQS
JOB NO.	60017198	FIGURE NO.	3.30
		REV	-

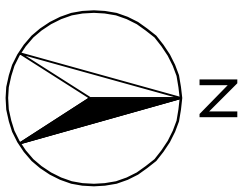


VICTORIA HARBOR
維多利亞港



ENSR
AECOM

AGREEMENT NO. CE 43/2005 (EP)
HARBOUR AREA TREATMENT SCHEME (HATS) STAGE 2A ENVIRONMENTAL IMPACT ASSESSMENT STUDY - INVESTIGATION
CONTOURS OF 24-HR AVERAGE TSP CONCENTRATION ($\mu\text{g}/\text{m}^3$) AT 1.5m ABOVE GROUND - NORTH POINT PTW

SCALE	DATE	REV
A3 1:2000	MAY 2007	—
CHECK	DRAWN	LL
JOB NO. 60017198	FIGURE NO. 3.31	—

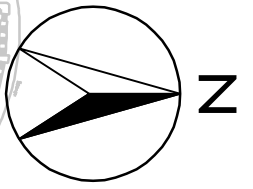



VICTORIA HARBOUR

COURTESY OF ENVIRON SHELTER

ENSR
AECOM

AGREEMENT NO. CE 43/2005 (EP)
 HARBOUR AREA TREATMENT SCHEME (HATS) STAGE 2A ENVIRONMENTAL IMPACT ASSESSMENT STUDY - INVESTIGATION
 CONTOURS OF 24-HR AVERAGE TSP
 CONCENTRATION (ug/m3) AT 1.5m ABOVE GROUND - WAN CHAI EAST PTW

SCALE	A3 1:4000	DATE	MAY 07
CHECK	SWCW	DRAWN	VCYL
JOB NO.	60017198	FIGURE NO.	3.32
		REV	-

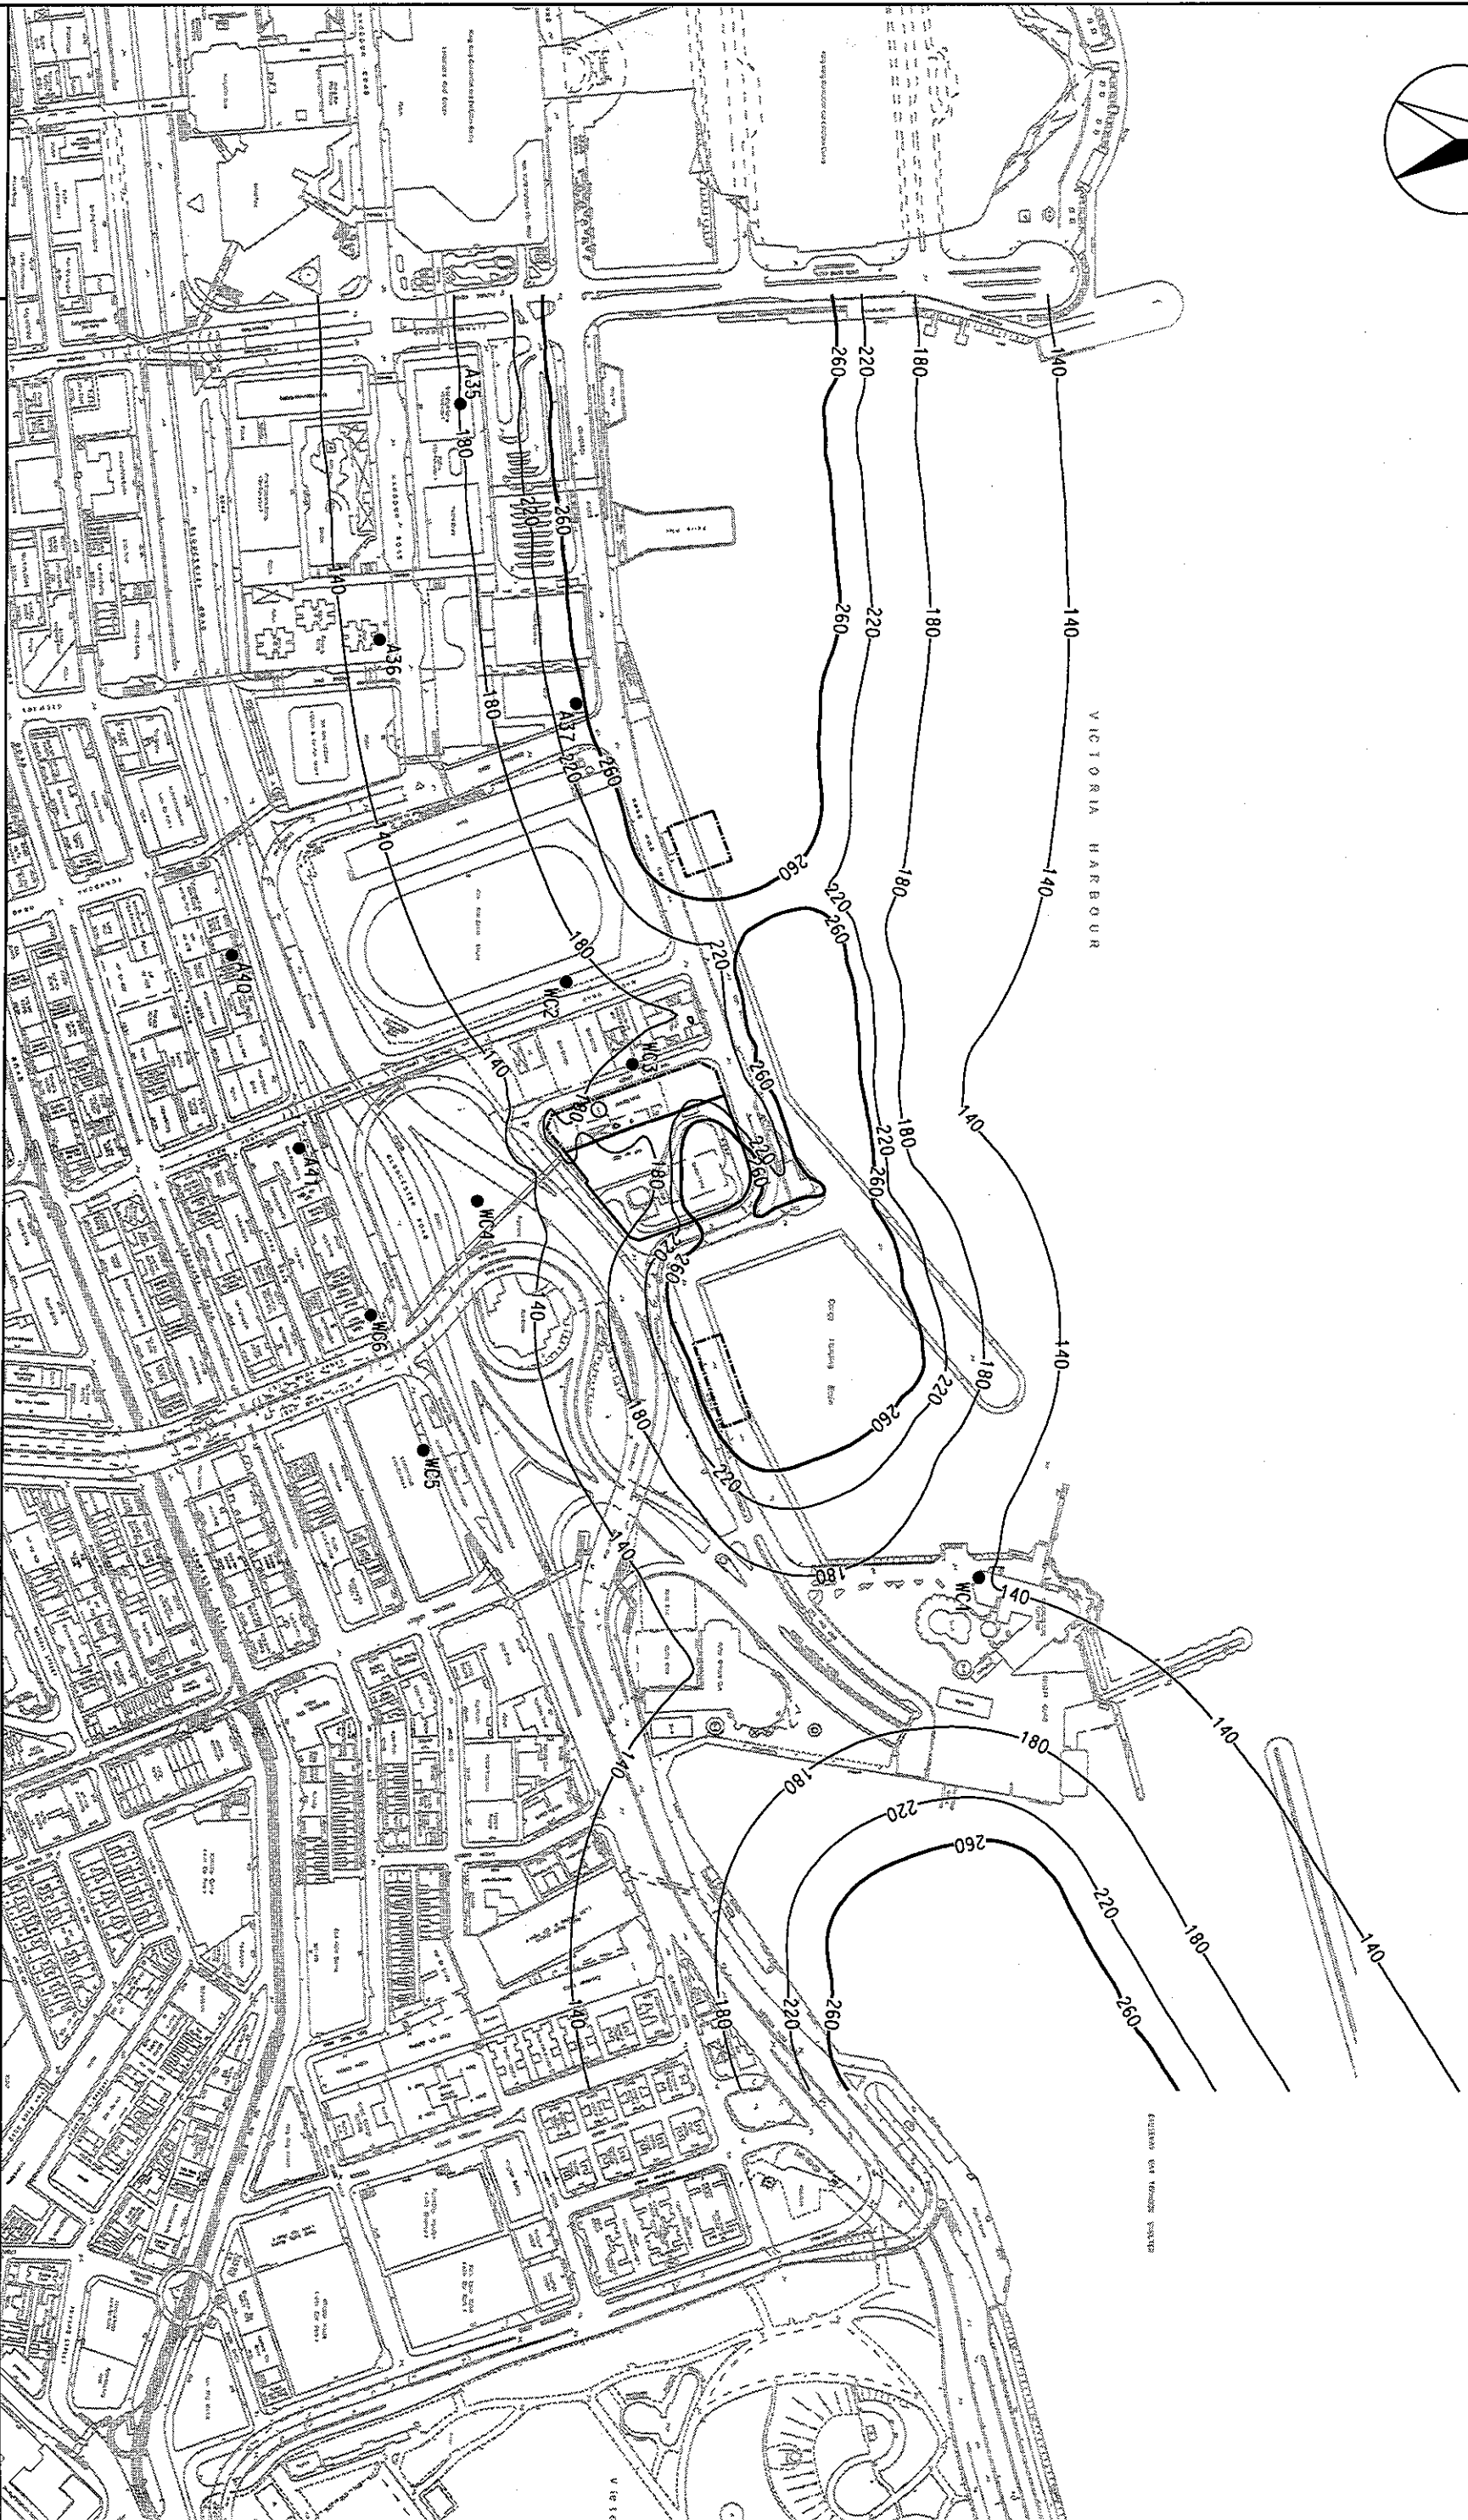
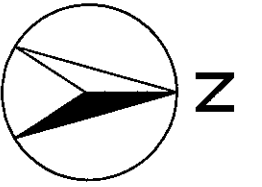


ENSR | AECOM

HARBOUR AREA TREATMENT SCHEME (HATS) STAGE 2A ENVIRONMENTAL IMPACT ASSESSMENT STUDY - INVESTIGATION
 CONTOURS OF CUMULATIVE 24-HR AVERAGE TSP
 CONCENTRATION ($\mu\text{g}/\text{m}^3$) AT 1.5m ABOVE GROUND - WAN CHAI EAST PTW

AGREEMENT NO. CE 43/2005 (EP)

SCALE	A3 1:4000	DATE	MAY 07
CHECK	SWCW	DRAWN	VCYL
JOB NO.	60017198	FIGURE NO.	3.32D
		REV	-

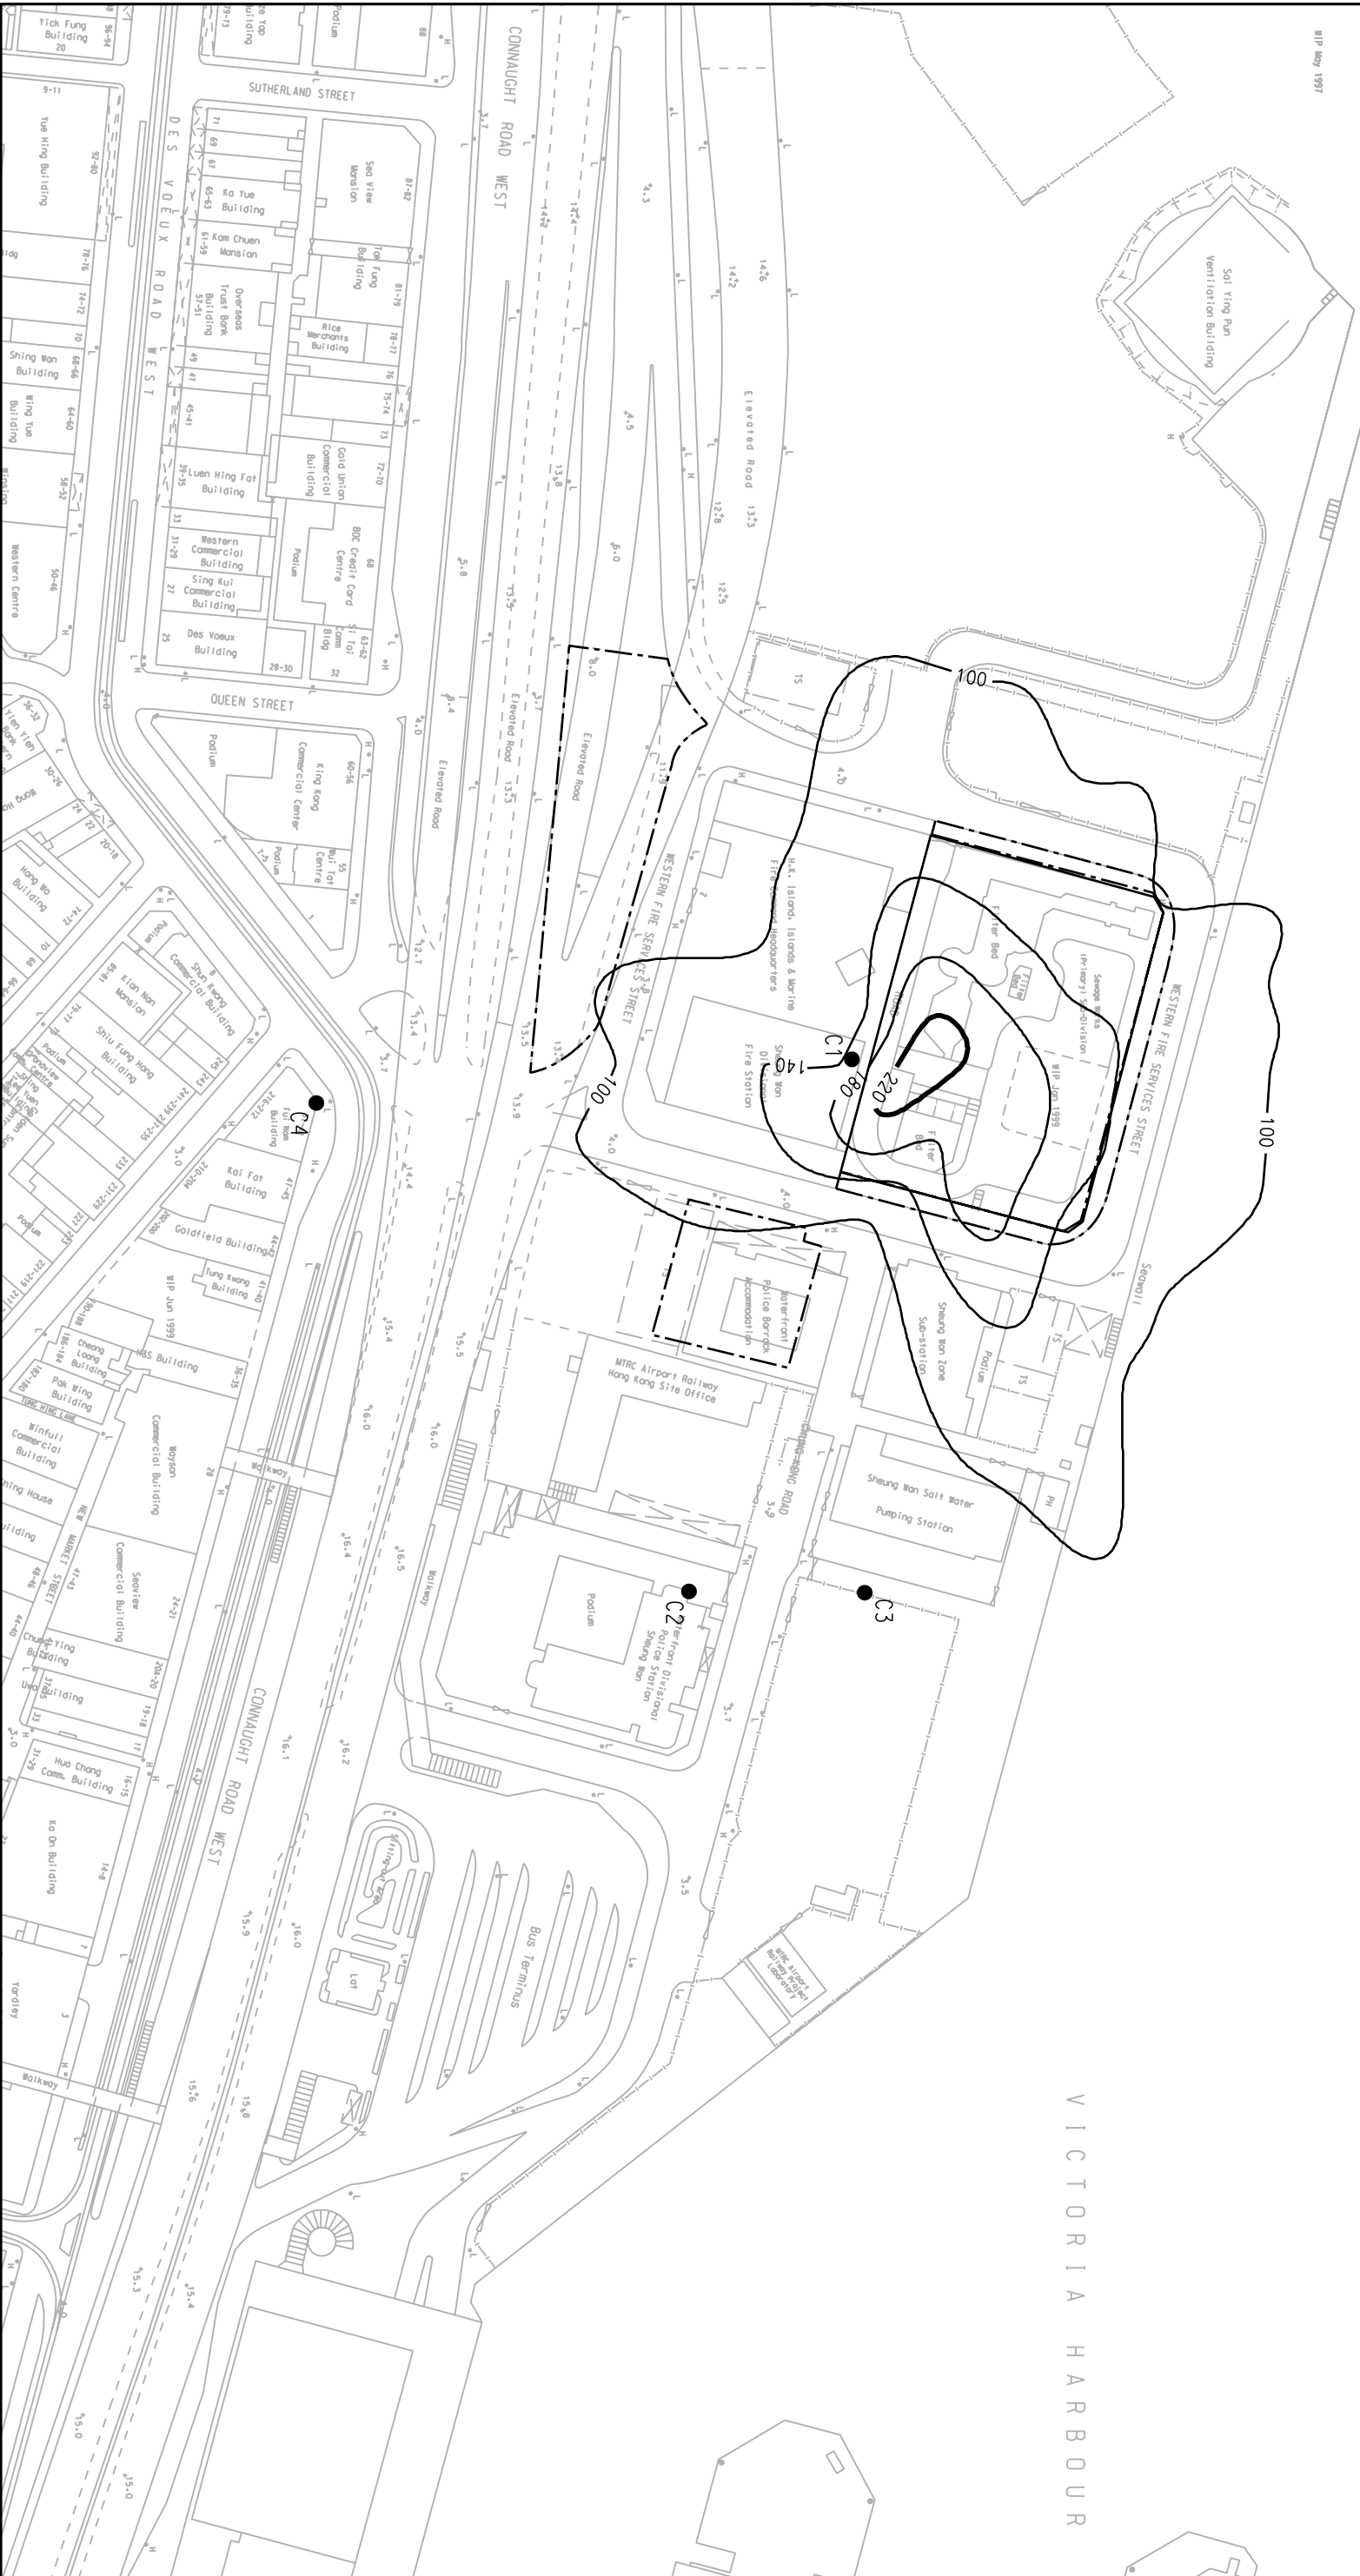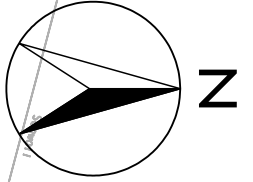


ENSR | **AECOM**

HARBOUR AREA TREATMENT SCHEME (HATS) STAGE 2A ENVIRONMENTAL IMPACT ASSESSMENT STUDY - INVESTIGATION
 CONTOURS OF 24-HR AVERAGE TSP CONCENTRATION ($\mu\text{g}/\text{m}^3$) AT 1.5m ABOVE GROUND - CENTRAL PTW

AGREEMENT NO. CE 43/2005 (EP)

SCALE	A3 1:1500	DATE	MAY 2007
CHECK	-	DRAWN	LL
JOB NO.	60017198	FIGURE NO.	3.33
		REV	-

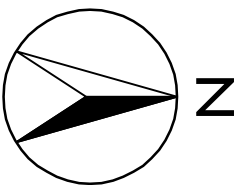

ENSR
AECOM

AGREEMENT NO. CE 43/2005 (EP)
 HARBOUR AREA TREATMENT SCHEME (HATS) STAGE 2A ENVIRONMENTAL IMPACT ASSESSMENT STUDY - INVESTIGATION
 CONTOURS OF 24-HR AVERAGE TSP
 CONCENTRATION ($\mu\text{g}/\text{m}^3$) AT 1.5m ABOVE GROUND - FUNG MAT ROAD SITE

SCALE	DATE	SCALE	DATE
A3 1:2000	MAY 2007	60017198	3.34
CHECK			
JOB NO.			


ENSR | **AECOM**

CONTOURS OF 24-HR AVERAGE TSP CONCENTRATION ($\mu\text{g}/\text{m}^3$) AT 1.5m ABOVE GROUND - SANDY BAY PTW

HARBOUR AREA TREATMENT SCHEME (HATS) STAGE 2A ENVIRONMENTAL IMPACT ASSESSMENT STUDY - INVESTIGATION

AGREEMENT NO. CE 43/2005 (EP)

SCALE	A3 1:1500	DATE	MAY 2007
CHECK	-	DRAWN	LC
JOB NO.	60017198	FIGURE NO.	3.35
		REV	-

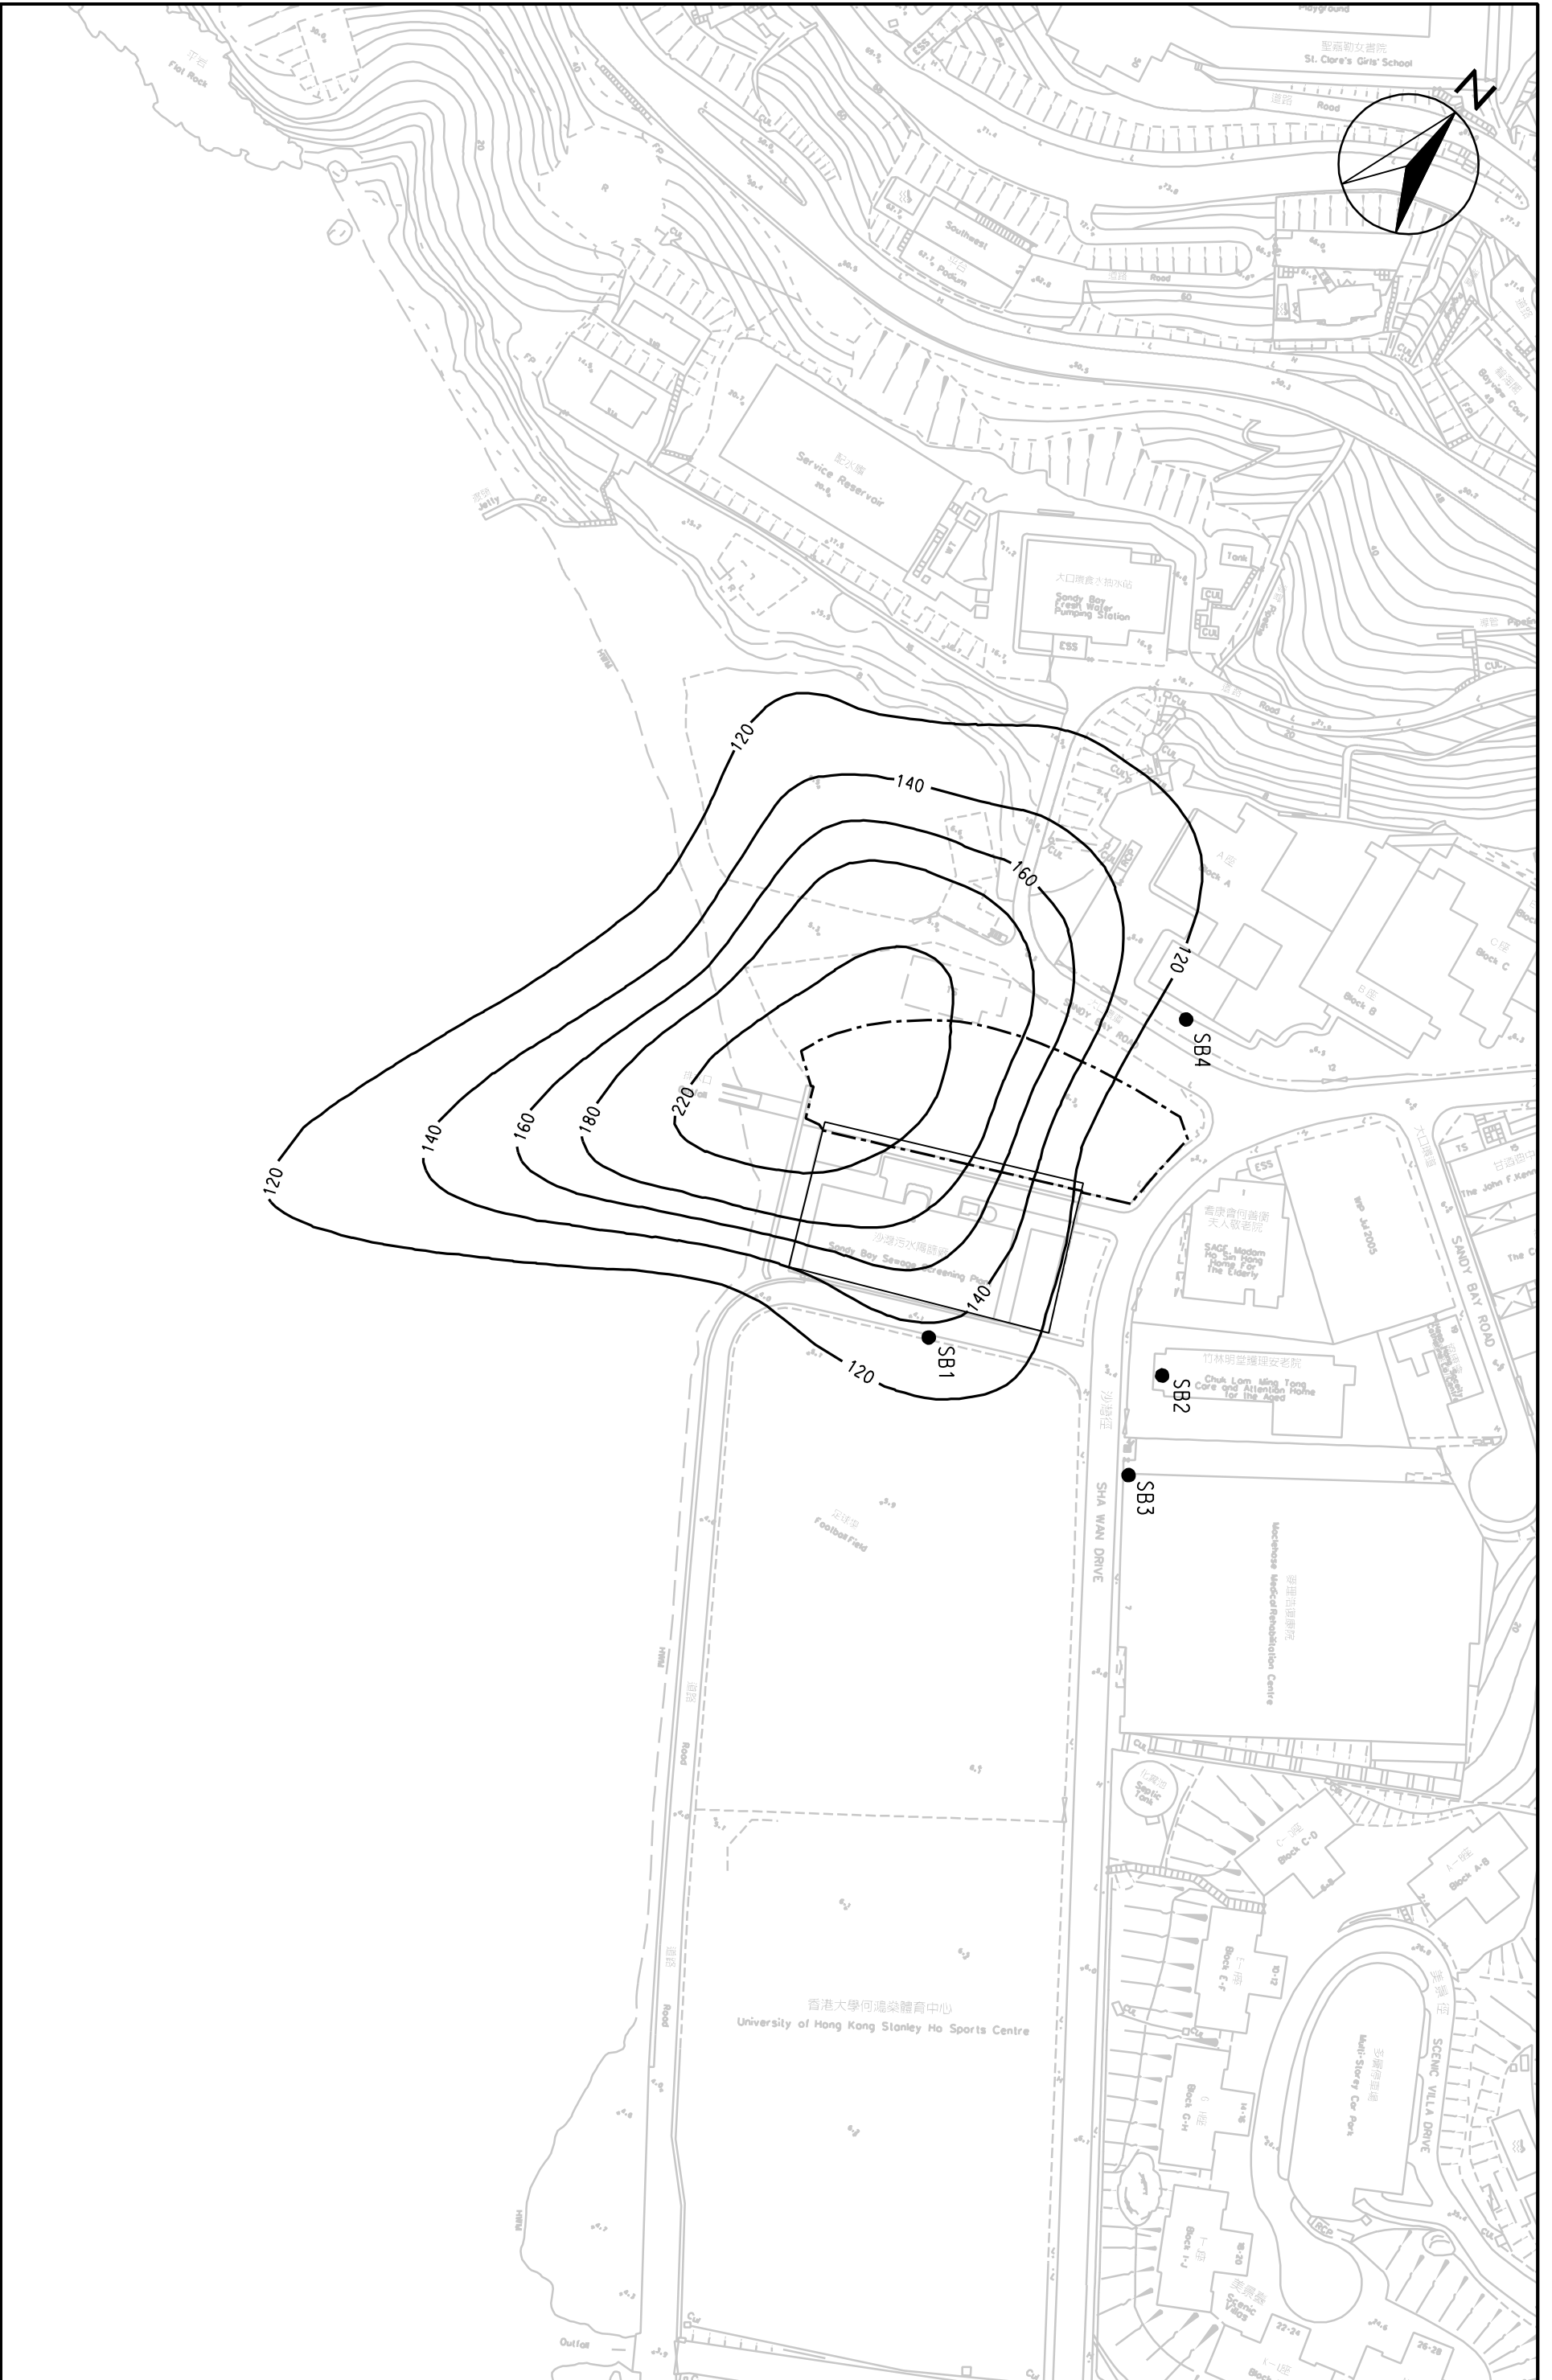


AGREEMENT NO. CE 43/2005 (EP)
 HARBOUR AREA TREATMENT SCHEME (HATS) STAGE 2A ENVIRONMENTAL IMPACT ASSESSMENT STUDY - INVESTIGATION
 CONTOURS OF 24-HR AVERAGE TSP
 CONCENTRATION ($\mu\text{g}/\text{m}^3$) AT 1.5m ABOVE GROUND - WAH FU PTW AND ABERDEEN PTW

SCALE	A3 1:4000	DATE	MAY 2007
CHECK	-	DRAWN	LC
JOB NO.	60017198	FIGURE NO.	3.36
		REV	-



ENSR
AECOM

AGREEMENT NO. CE 43/2005 (EP)
HARBOUR AREA TREATMENT SCHEME (HATS) STAGE 2A ENVIRONMENTAL IMPACT ASSESSMENT STUDY - INVESTIGATION
CONTOURS OF 24-HR AVERAGE TSP
CONCENTRATION ($\mu\text{g}/\text{m}^3$) AT 1.5m ABOVE GROUND - STONECUTTERS ISLAND STW

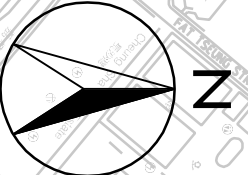

SCALE	DATE
A3 1:7500	FEB. 2008
CHECK	DRAWN
JDB No.	HOS
60017198	3.37
JOB No.	FIGURE No.
REV	
-	