

LEGEND:




■ DP2	NEW SEWAGE PUMPING STATIONS SERVING THE PLANNED KTD
--	---

AGREEMENT NO. CE 35/2006 (CE)
 KAI TAK DEVELOPMENT ENGINEERING STUDY CUM DESIGN AND CONSTRUCTION OF ADVANCE WORKS-INVESTIGATION, DESIGN AND CONSTRUCTION

**LOCATION PLAN OF DESIGNATED PROJECT 2 (DP2) -
 NEW SEWAGE PUMPING STATIONS SERVING PLANNED KTD**

SCALE	A3 1:15000	DATE	AUG. 2008
CHECK	--	DRAWN	CC
JOB NO.	60022408	DRAWING No.	FIG 4.0.1
		REV	-

MAUNSELL | AECOM
 Maunsell Consultants Asia Ltd

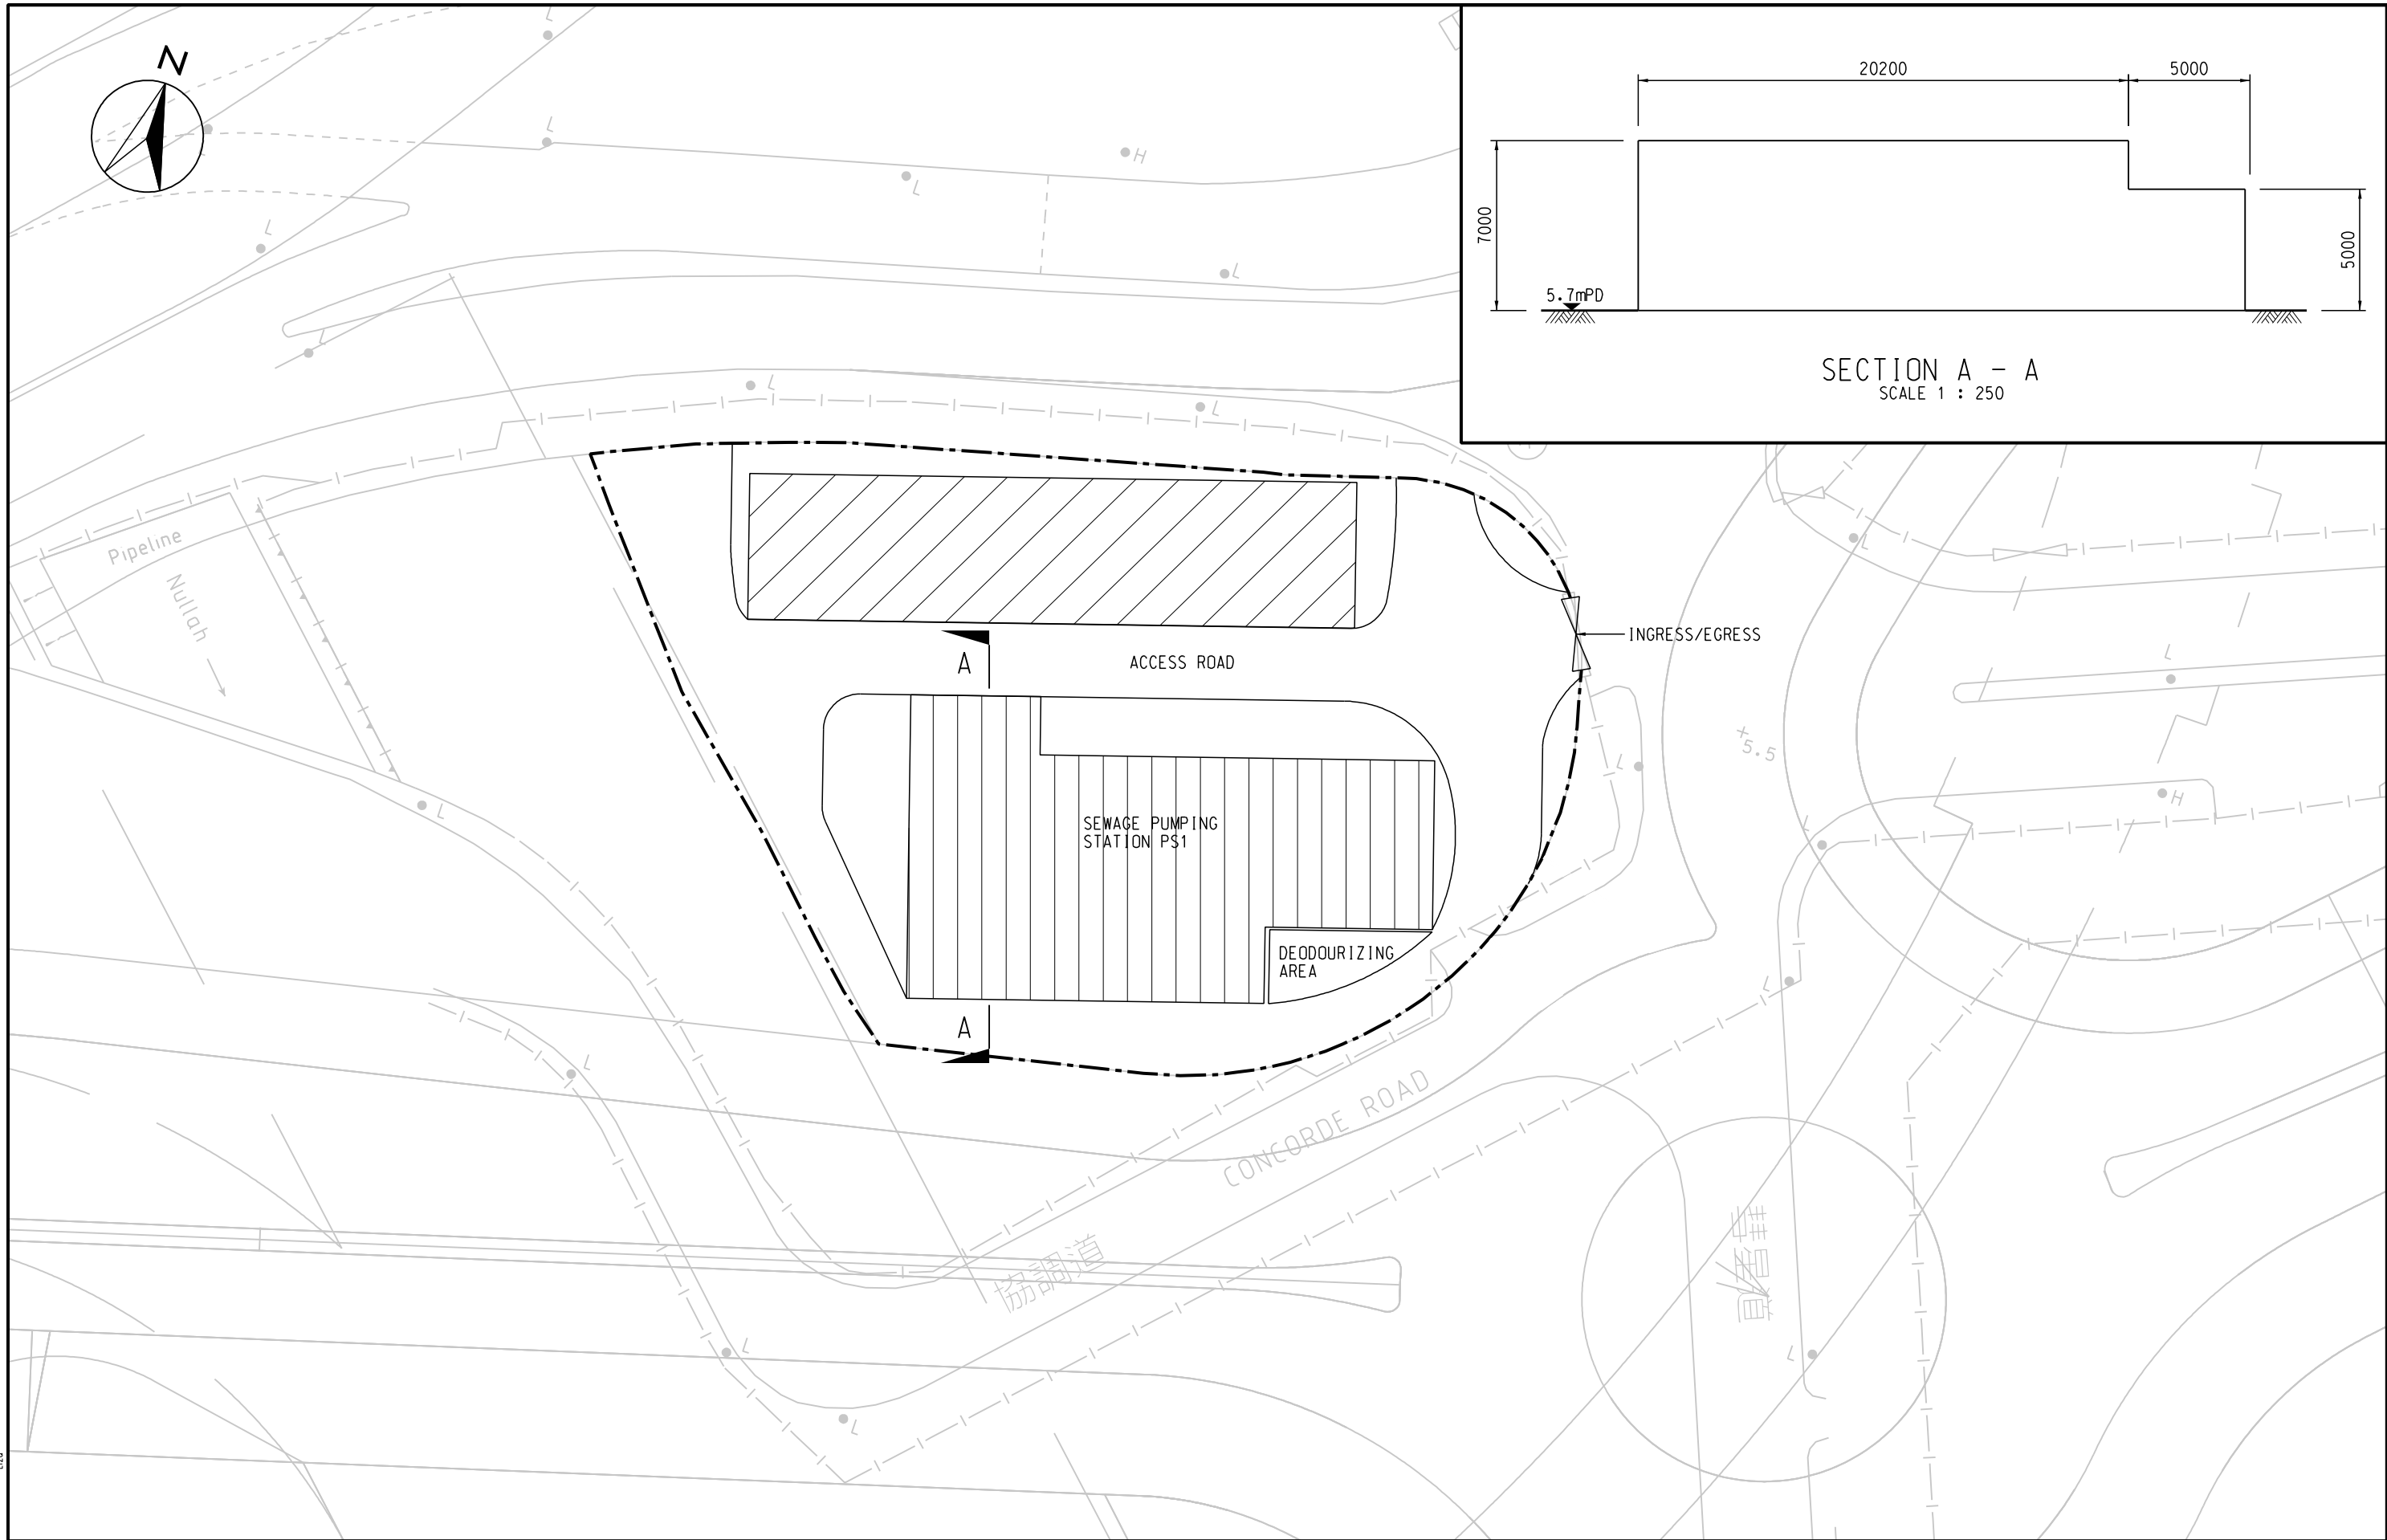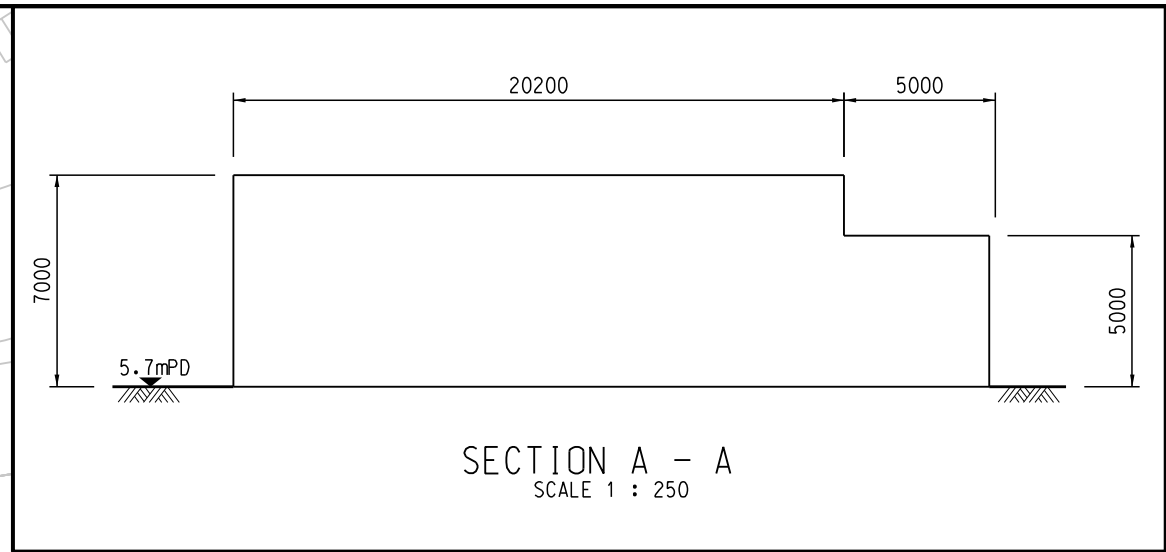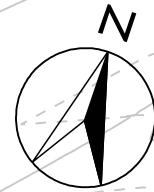




LIZO
Perfiling By: 2008-8-12

MAUNSELL | AECOM
Maunsell Consultants Asia Ltd

AGREEMENT NO. CE 35/2006 (CE)
KAI TAK DEVELOPMENT ENGINEERING STUDY CUM DESIGN AND CONSTRUCTION OF ADVANCE WORKS-INVESTIGATION, DESIGN AND CONSTRUCTION

GENERAL LAYOUT OF SEWAGE PUMPING STATION PS1

SCALE	A3 1:500	DATE	AUG. 2008
CHECK	--	DRAWN	TLF
JOB No.	60022408	DRAWING No.	FIG 4.0.2
		REV	-

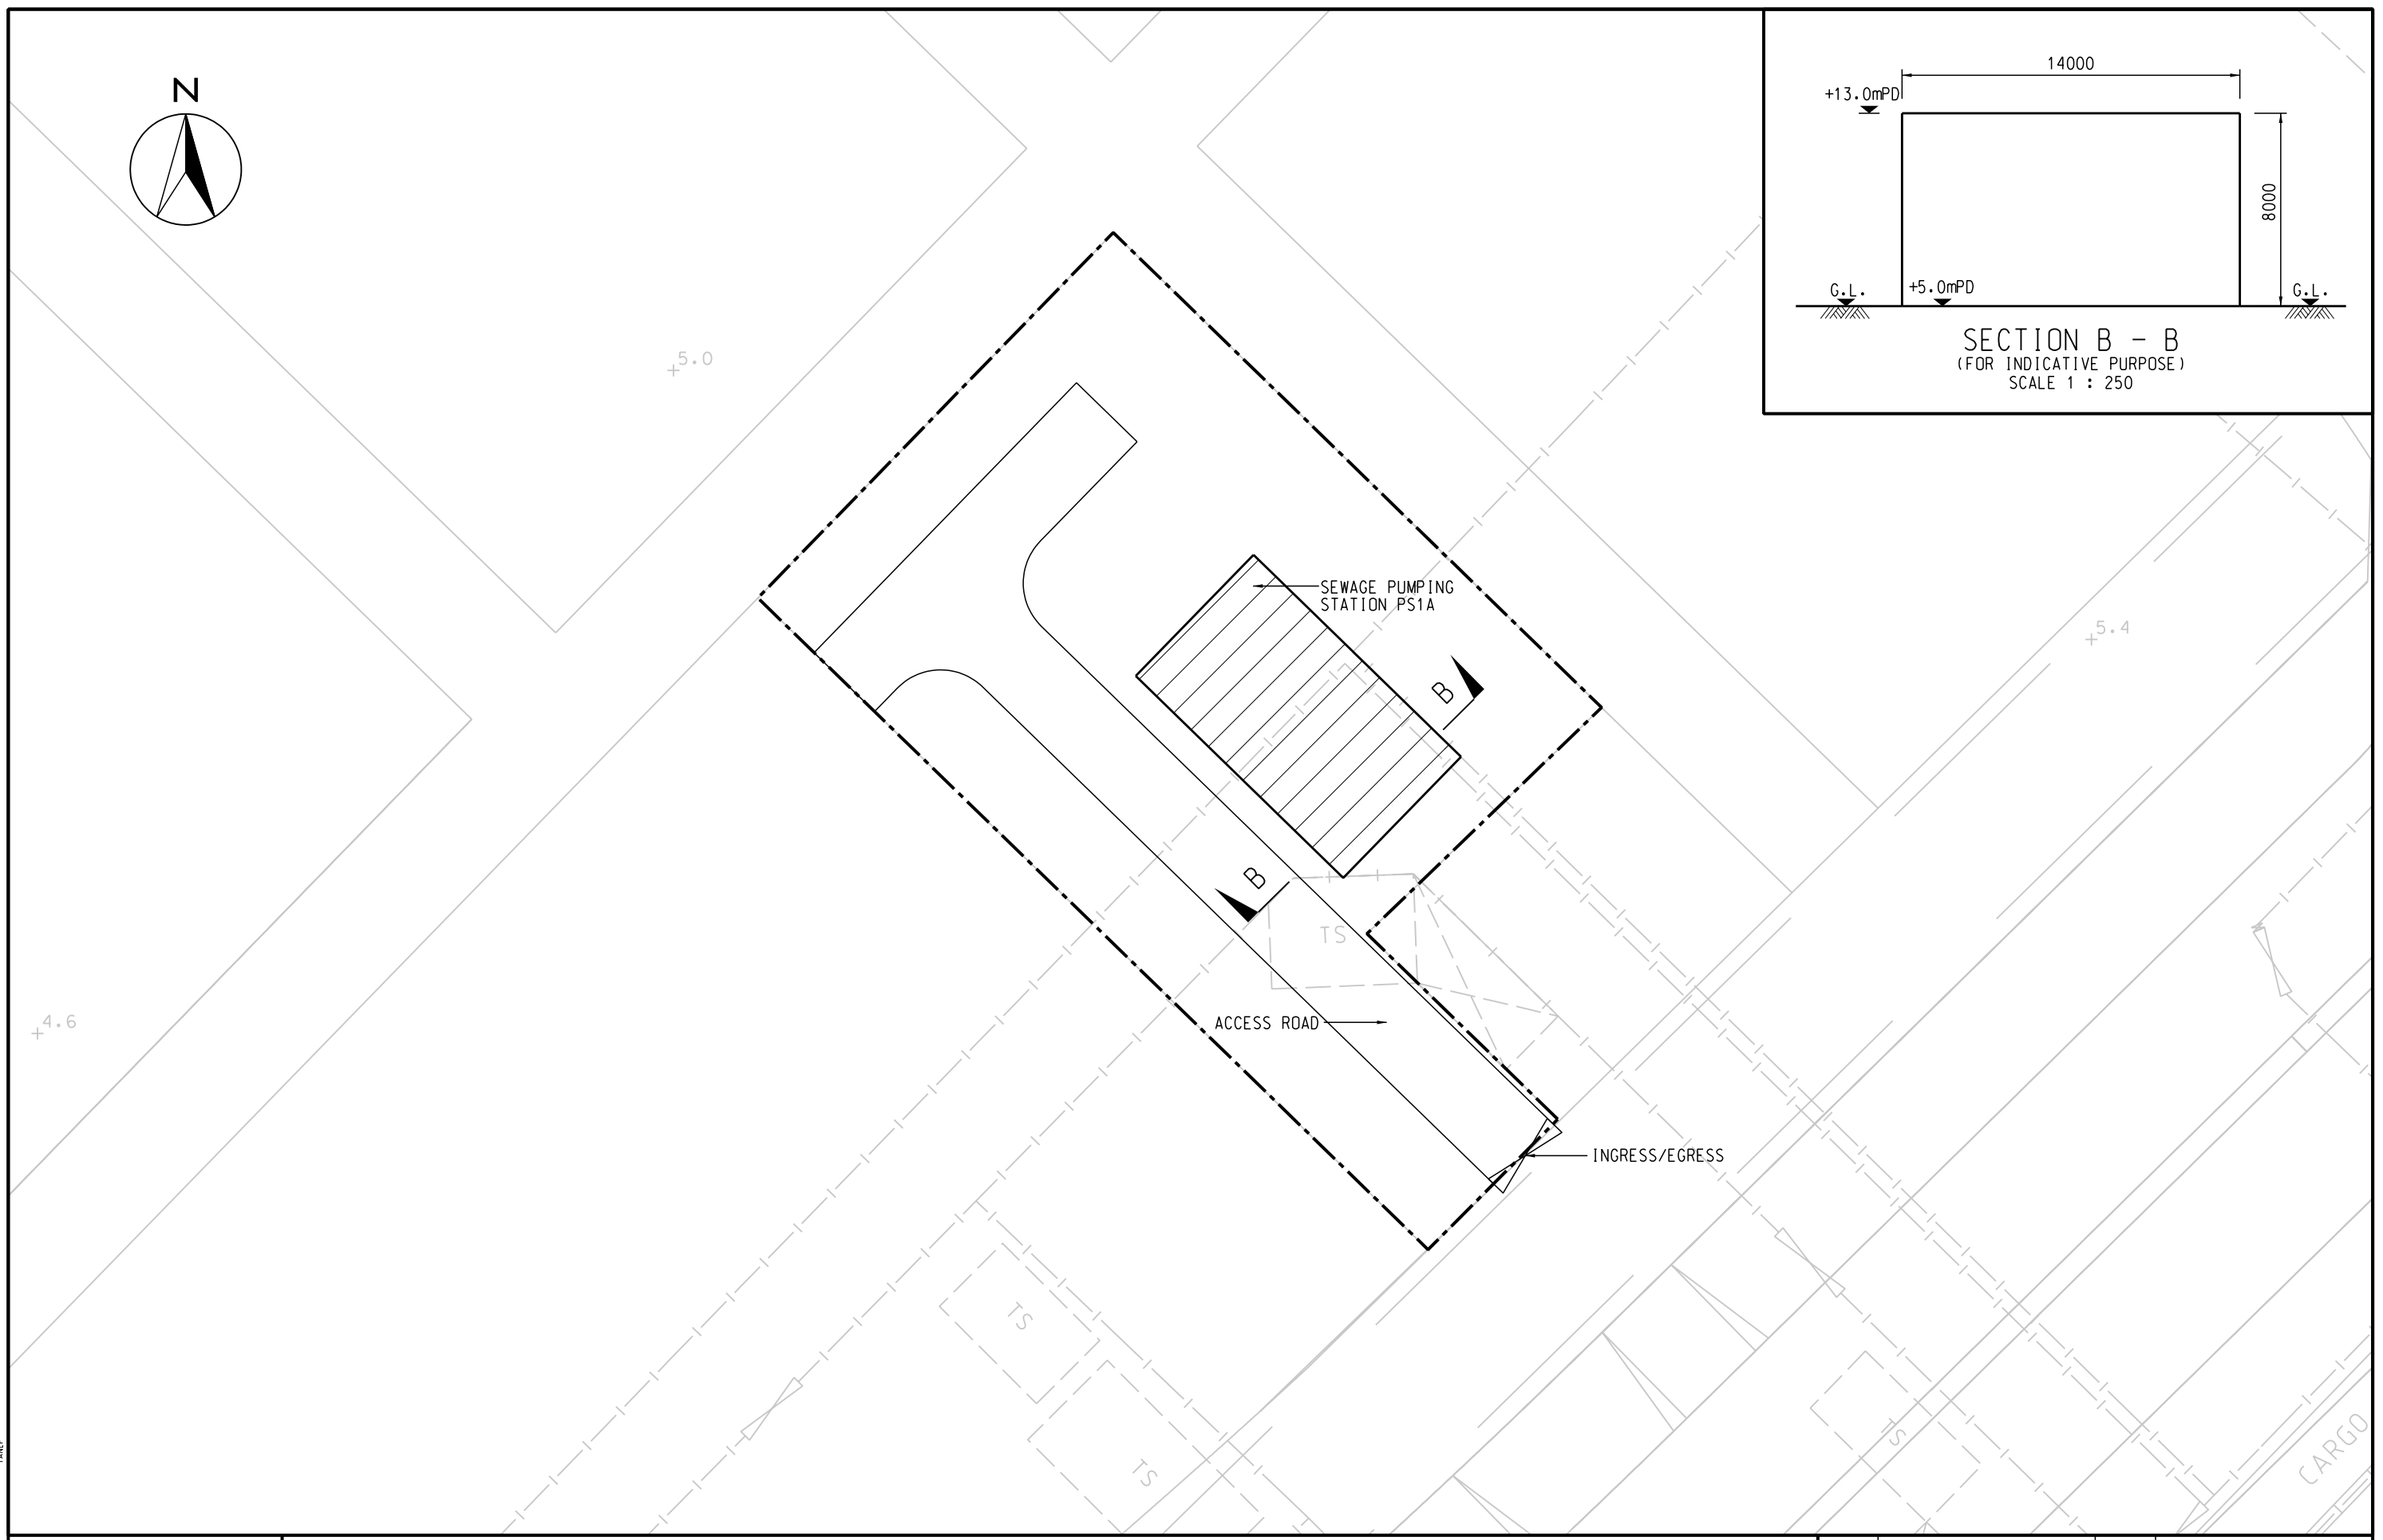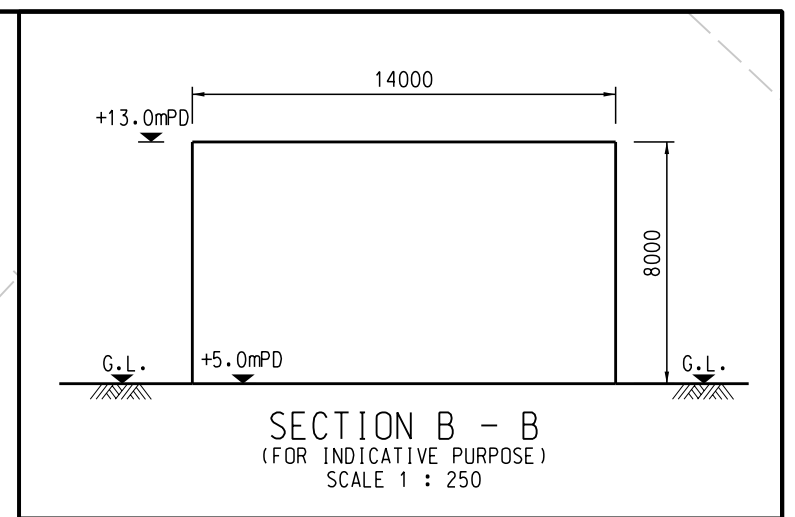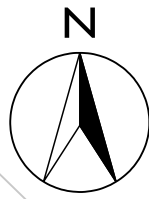


2008-11-11
 Plotting By:


MAUNSELL | AECOM
 Maunsell Consultants Asia Ltd

AGREEMENT NO. CE 35/2006 (CE)
 KAI TAK DEVELOPMENT ENGINEERING STUDY CUM DESIGN AND CONSTRUCTION OF ADVANCE WORKS-INVESTIGATION, DESIGN AND CONSTRUCTION
GENERAL LAYOUT OF SEWAGE PUMPING STATION PS1A

SCALE	A3 1:500	DATE	JUL. 2008
CHECK	--	DRAWN	TLF
JOB NO.	60022408	DRAWING No.	FIG 4.0.3
		REV	-

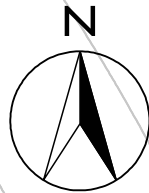

+5.0

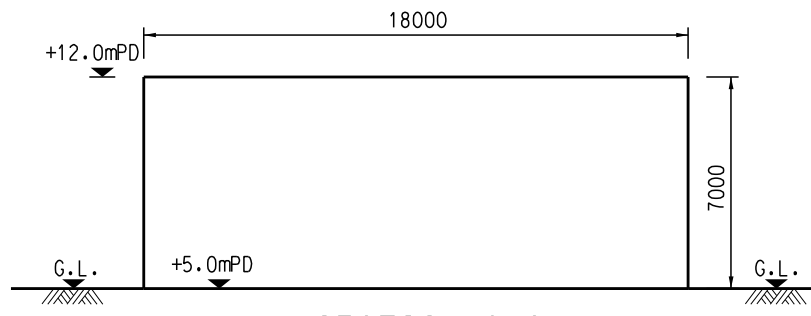

SECTION C-C
(FOR INDICATIVE PURPOSE)
SCALE 1:250

+4.8

INGRESS/EGRESS

ACCESS ROAD

SEWAGE PUMPING STATION PS2

5.4 +

+5.3


Plotting By: 2008-11-6

MAUNSELL | AECOM
Maunsell Consultants Asia Ltd

AGREEMENT NO. CE 35/2006 (CE)
KAI TAK DEVELOPMENT ENGINEERING STUDY CUM DESIGN AND CONSTRUCTION OF ADVANCE WORKS-INVESTIGATION, DESIGN AND CONSTRUCTION

GENERAL LAYOUT OF SEWAGE PUMPING STATION PS2



SCALE	A3 1:500	DATE	AUG. 2008
CHECK	--	DRAWN	TLF
JOB No.	60022408	DRAWING No.	FIG 4.0.4
		REV	-

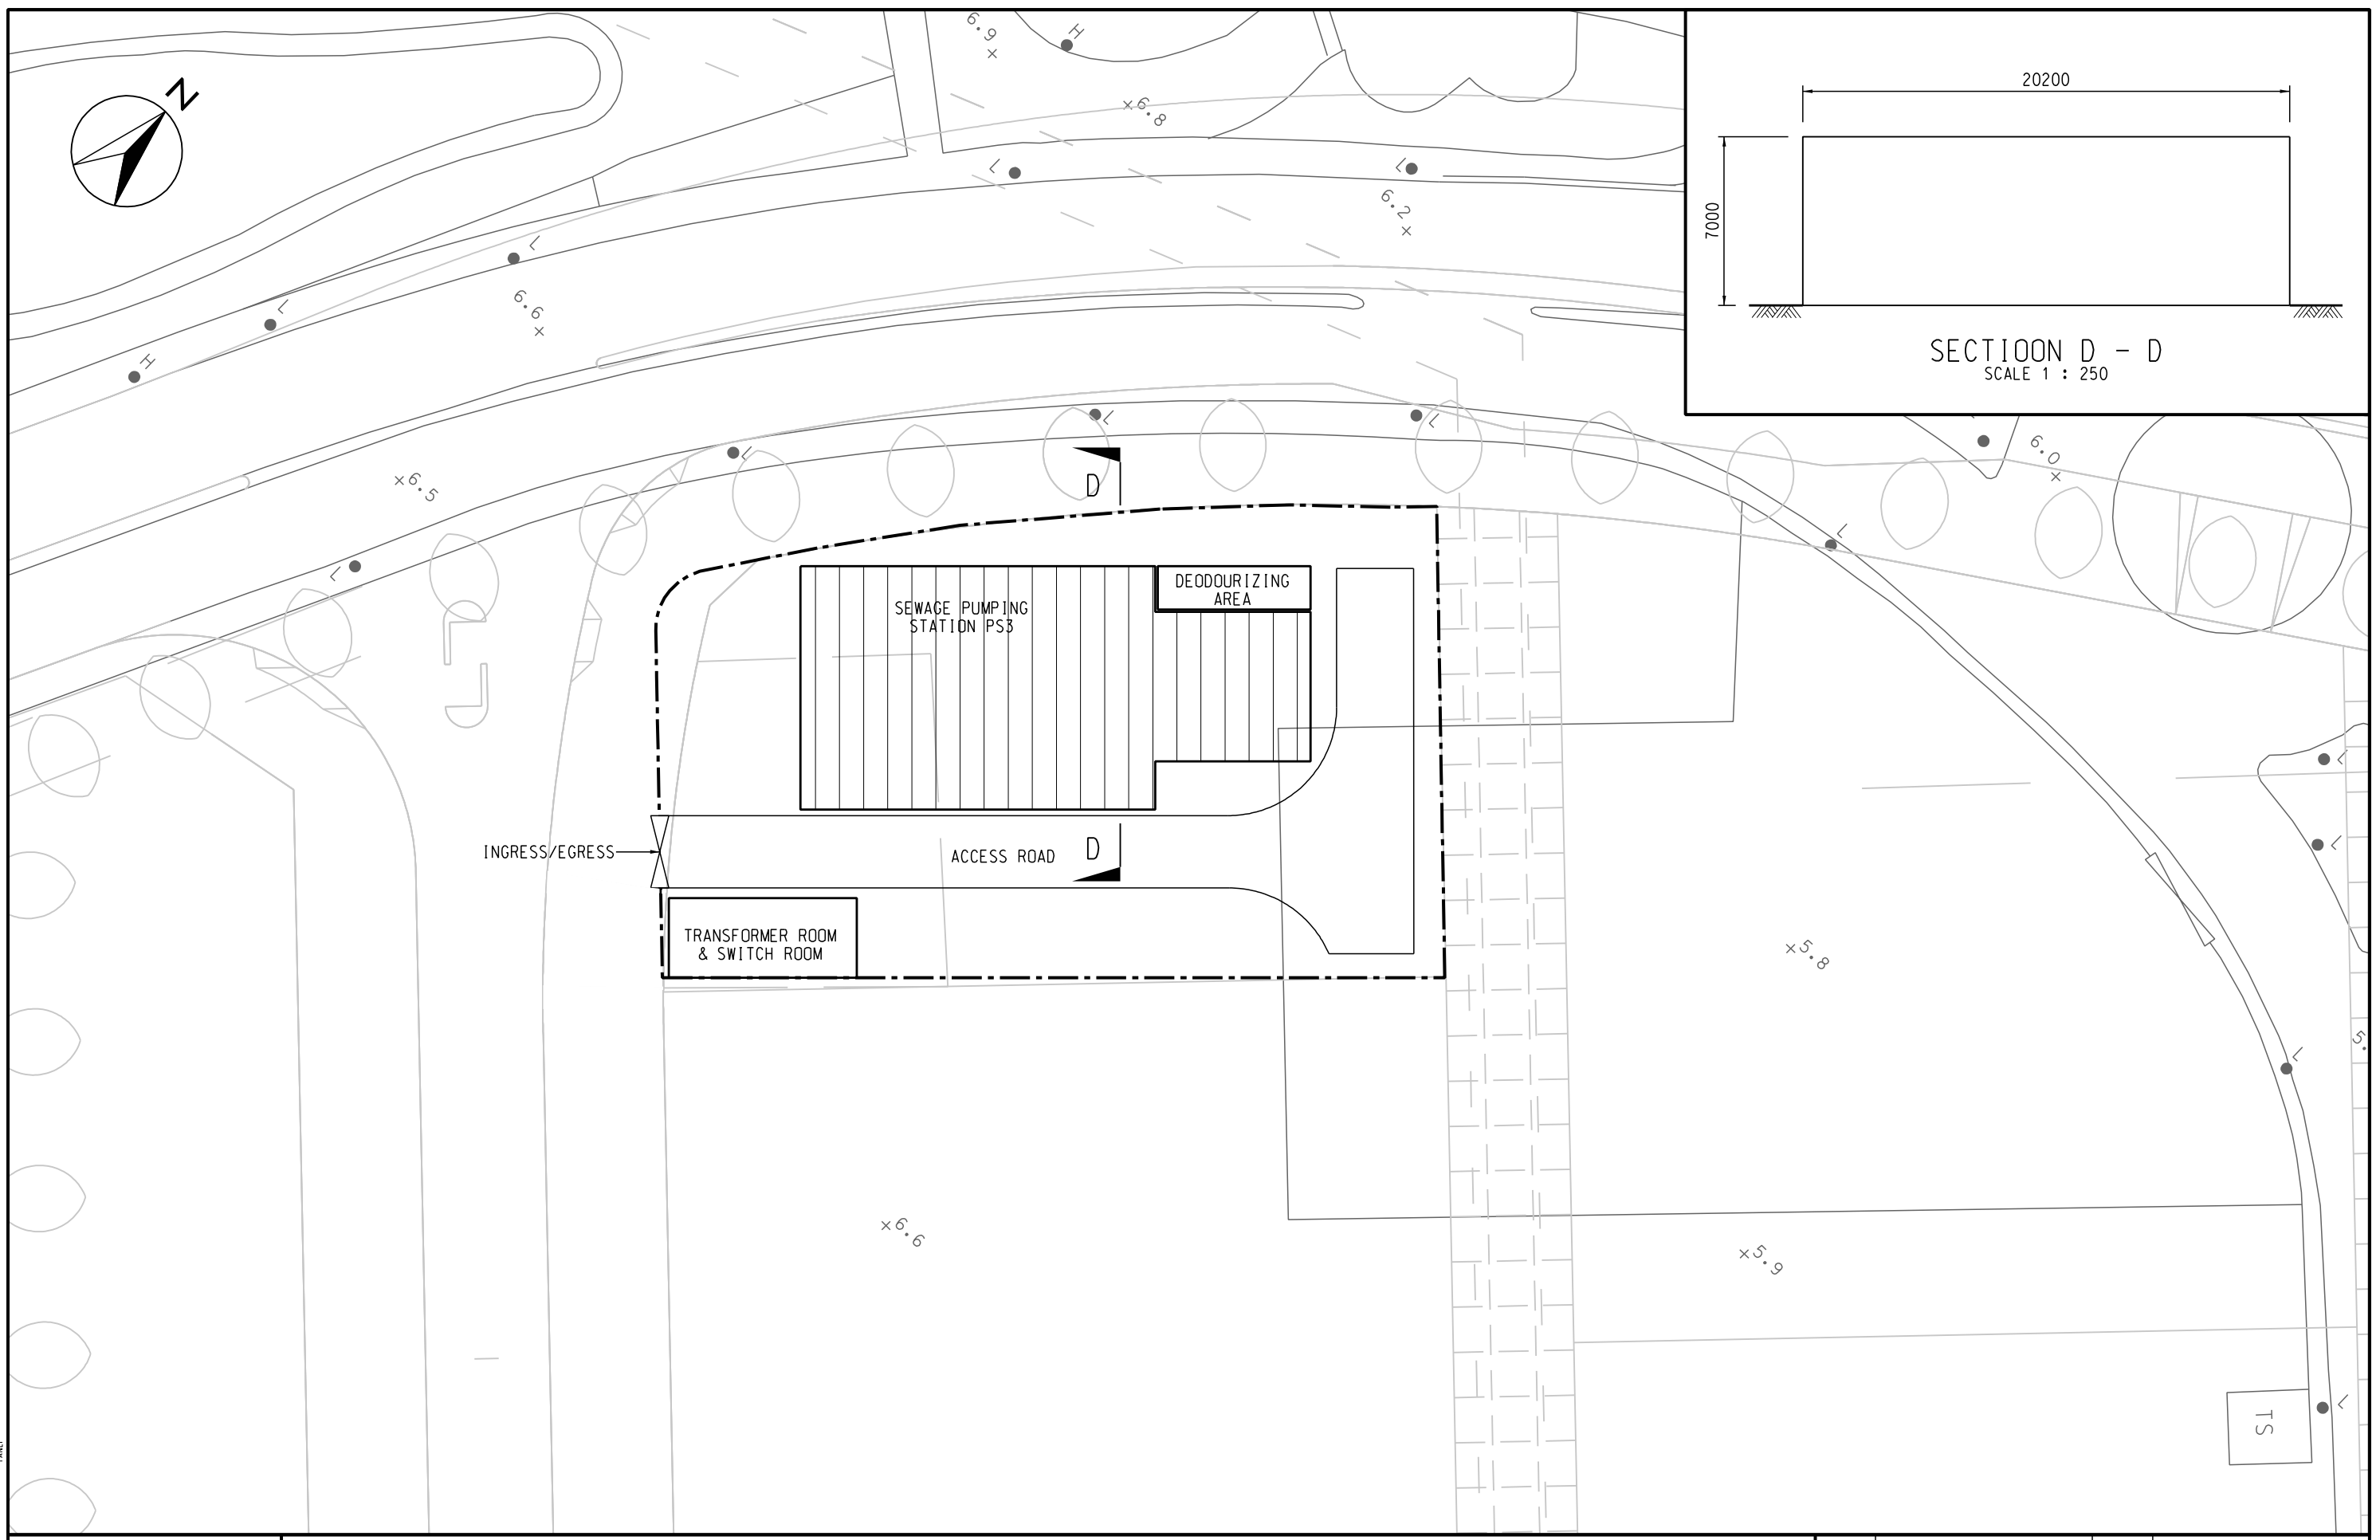

MAUNSELL | AECOM
 Maunsell Consultants Asia Ltd

AGREEMENT NO. CE 35/2006 (CE)
 KAI TAK DEVELOPMENT ENGINEERING STUDY CUM DESIGN AND CONSTRUCTION OF ADVANCE WORKS-INVESTIGATION, DESIGN AND CONSTRUCTION
GENERAL LAYOUT OF SEWAGE PUMPING STATION PS3

SCALE	A3 1:500	DATE	AUG. 2008
CHECK	--	DRAWN	TLF
JOB No.	60022408	DRAWING No.	FIG 4.0.5
		REV	-

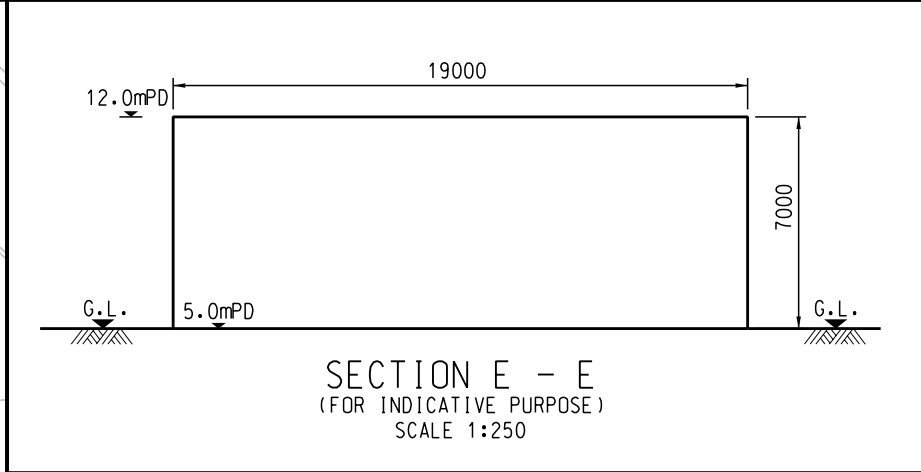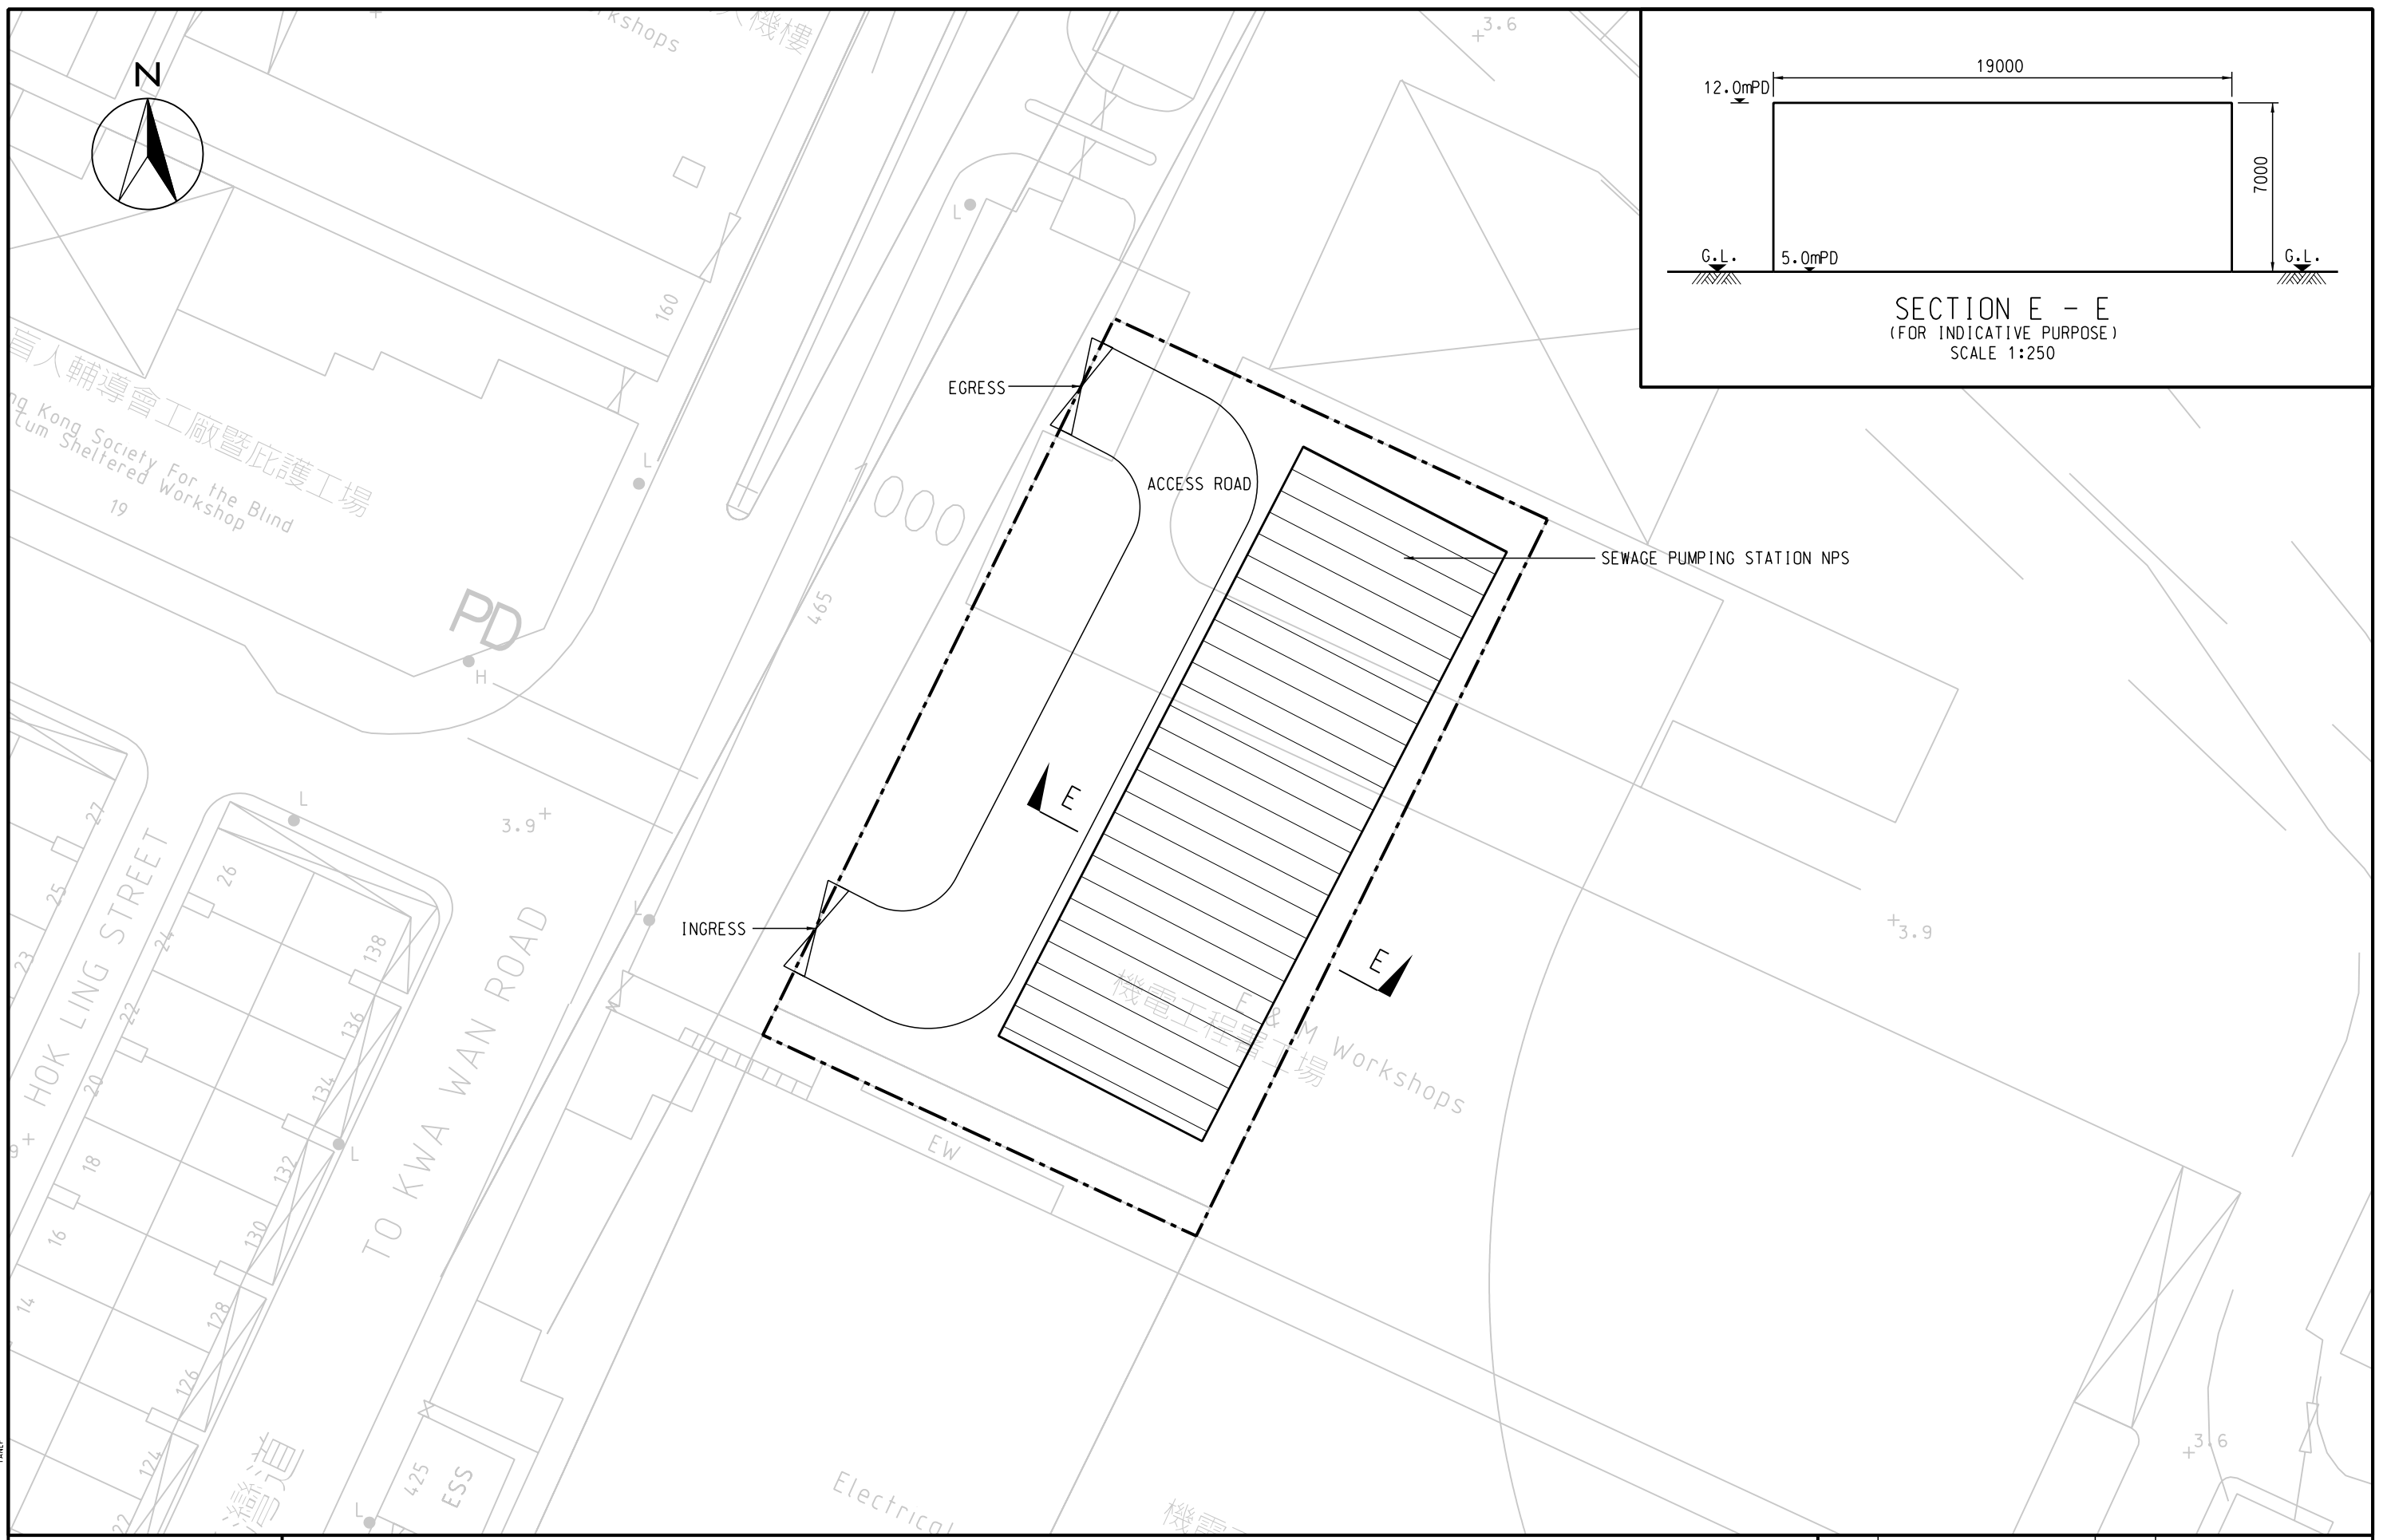

MAUNSELL | AECOM
Maunsell Consultants Asia Ltd

AGREEMENT NO. CE 35/2006 (CE)
KAI TAK DEVELOPMENT ENGINEERING STUDY CUM DESIGN AND CONSTRUCTION OF ADVANCE WORKS-INVESTIGATION, DESIGN AND CONSTRUCTION
GENERAL LAYOUT OF SEWAGE PUMPING STATION NPS

SCALE	A3 1:500	DATE	JUL. 2008
CHECK	--	DRAWN	TLF
JOB NO.	60022408	DRAWING No.	FIG 4.0.6
		REV	-