



TENTATIVE CONSTRUCTION PROGRAMME


ADVANCE WORK PRIOR TO PHASE 1 WORK

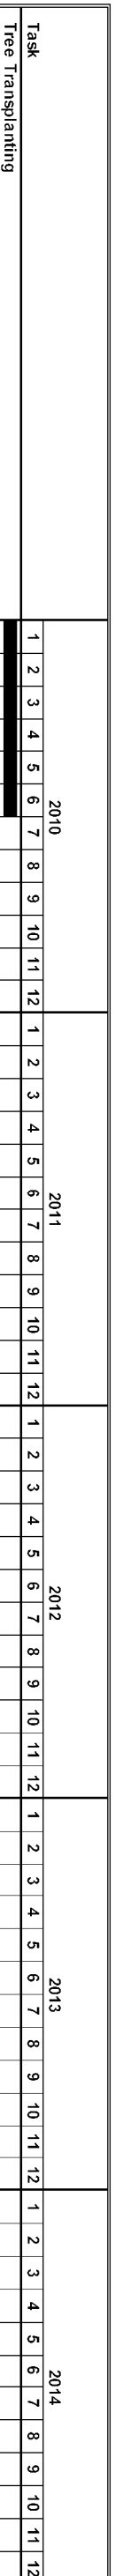

PHASE 1 DEVELOPMENT

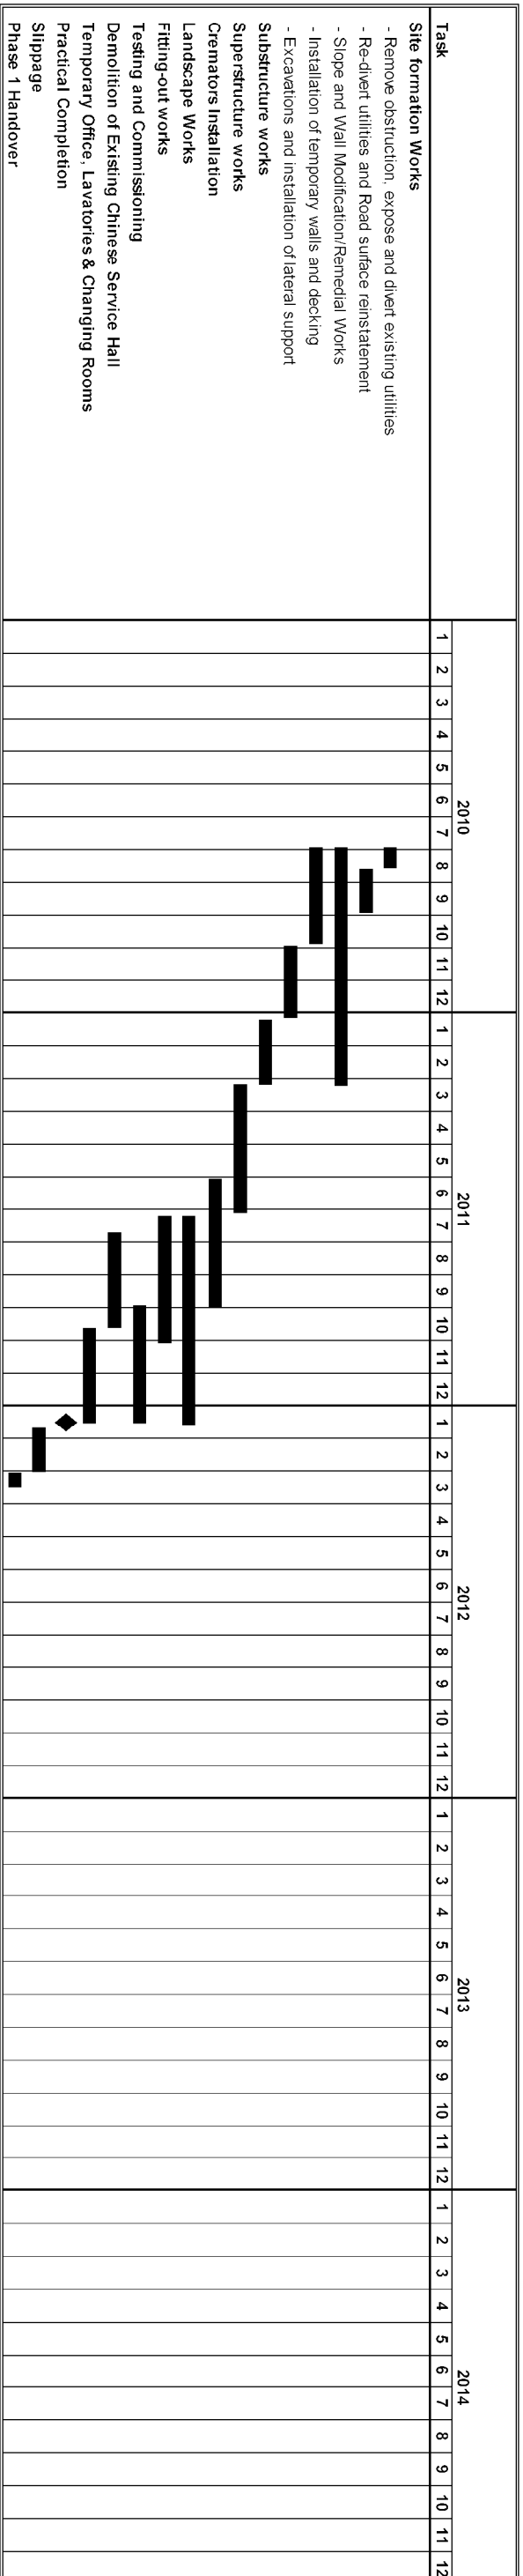

PHASE 2 DEVELOPMENT

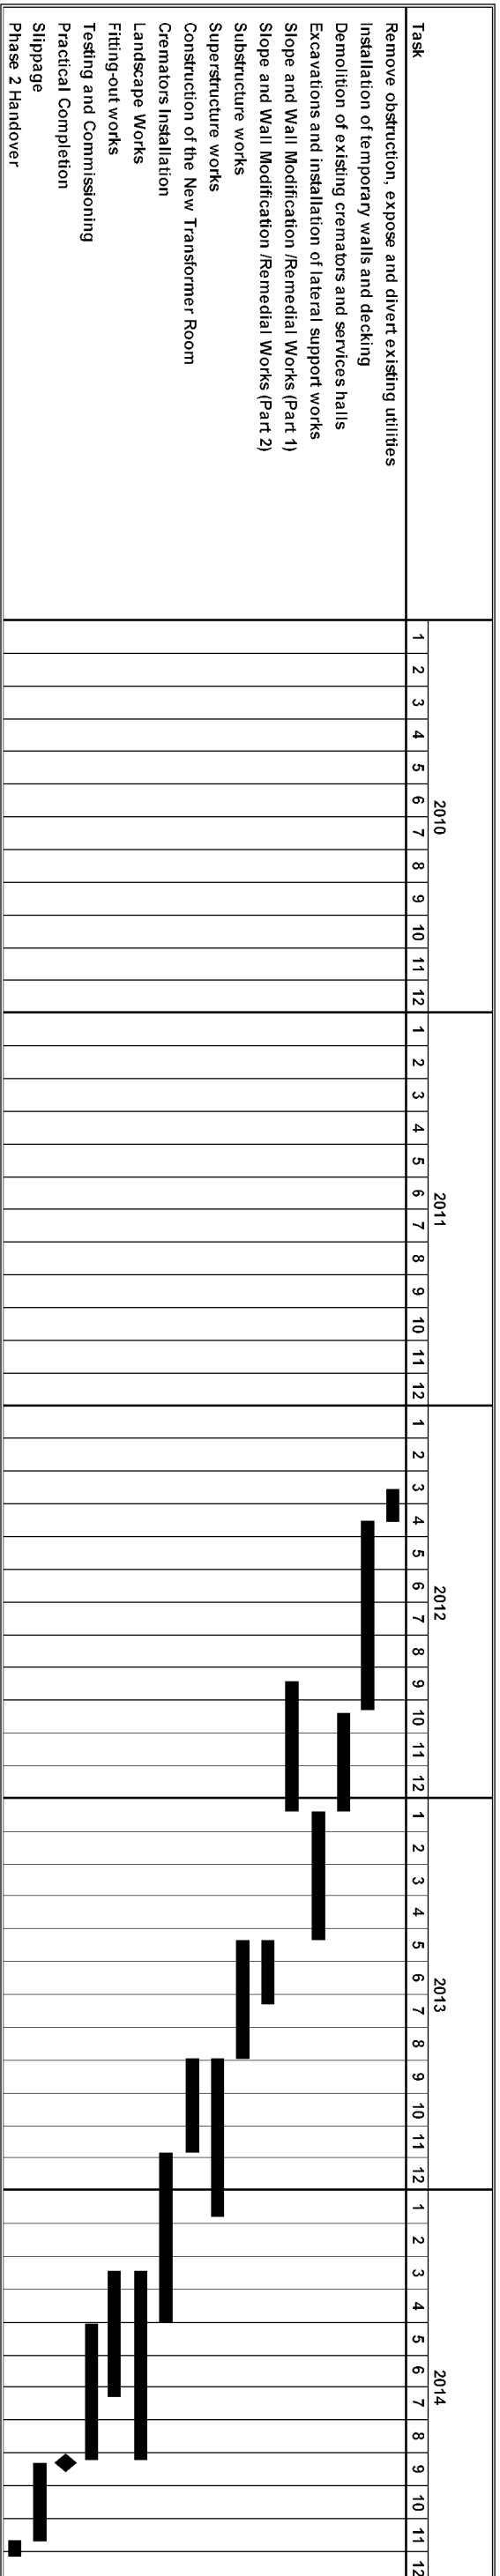

ENSR MAUNSELL <small>ENSR Asia (HK) Ltd.</small>		AECOM		<small>PWP NO. 016NB</small> <small>PHASED REPROVISIONING OF CAPE COLLINSON CREMATORIUM</small>		<small>SCALE</small> -		<small>DATE</small> FEB 09	
				<h1>TENTATIVE CONSTRUCTION PROGRAMME</h1>		<small>CHECK</small> DCFL		<small>DRAWN</small> SPM	
						<small>JOB No.</small> 60028568		<small>DRAWING No.</small> FIGURE 2.7	
								<small>REV</small> -	