


Printed by : GK July 2009
 Filename : G:\env\project\24929-70\drawings\Base map\WENT Drawing_Air_revised_4\Figure 3.9a_1-hr NO2.dwg

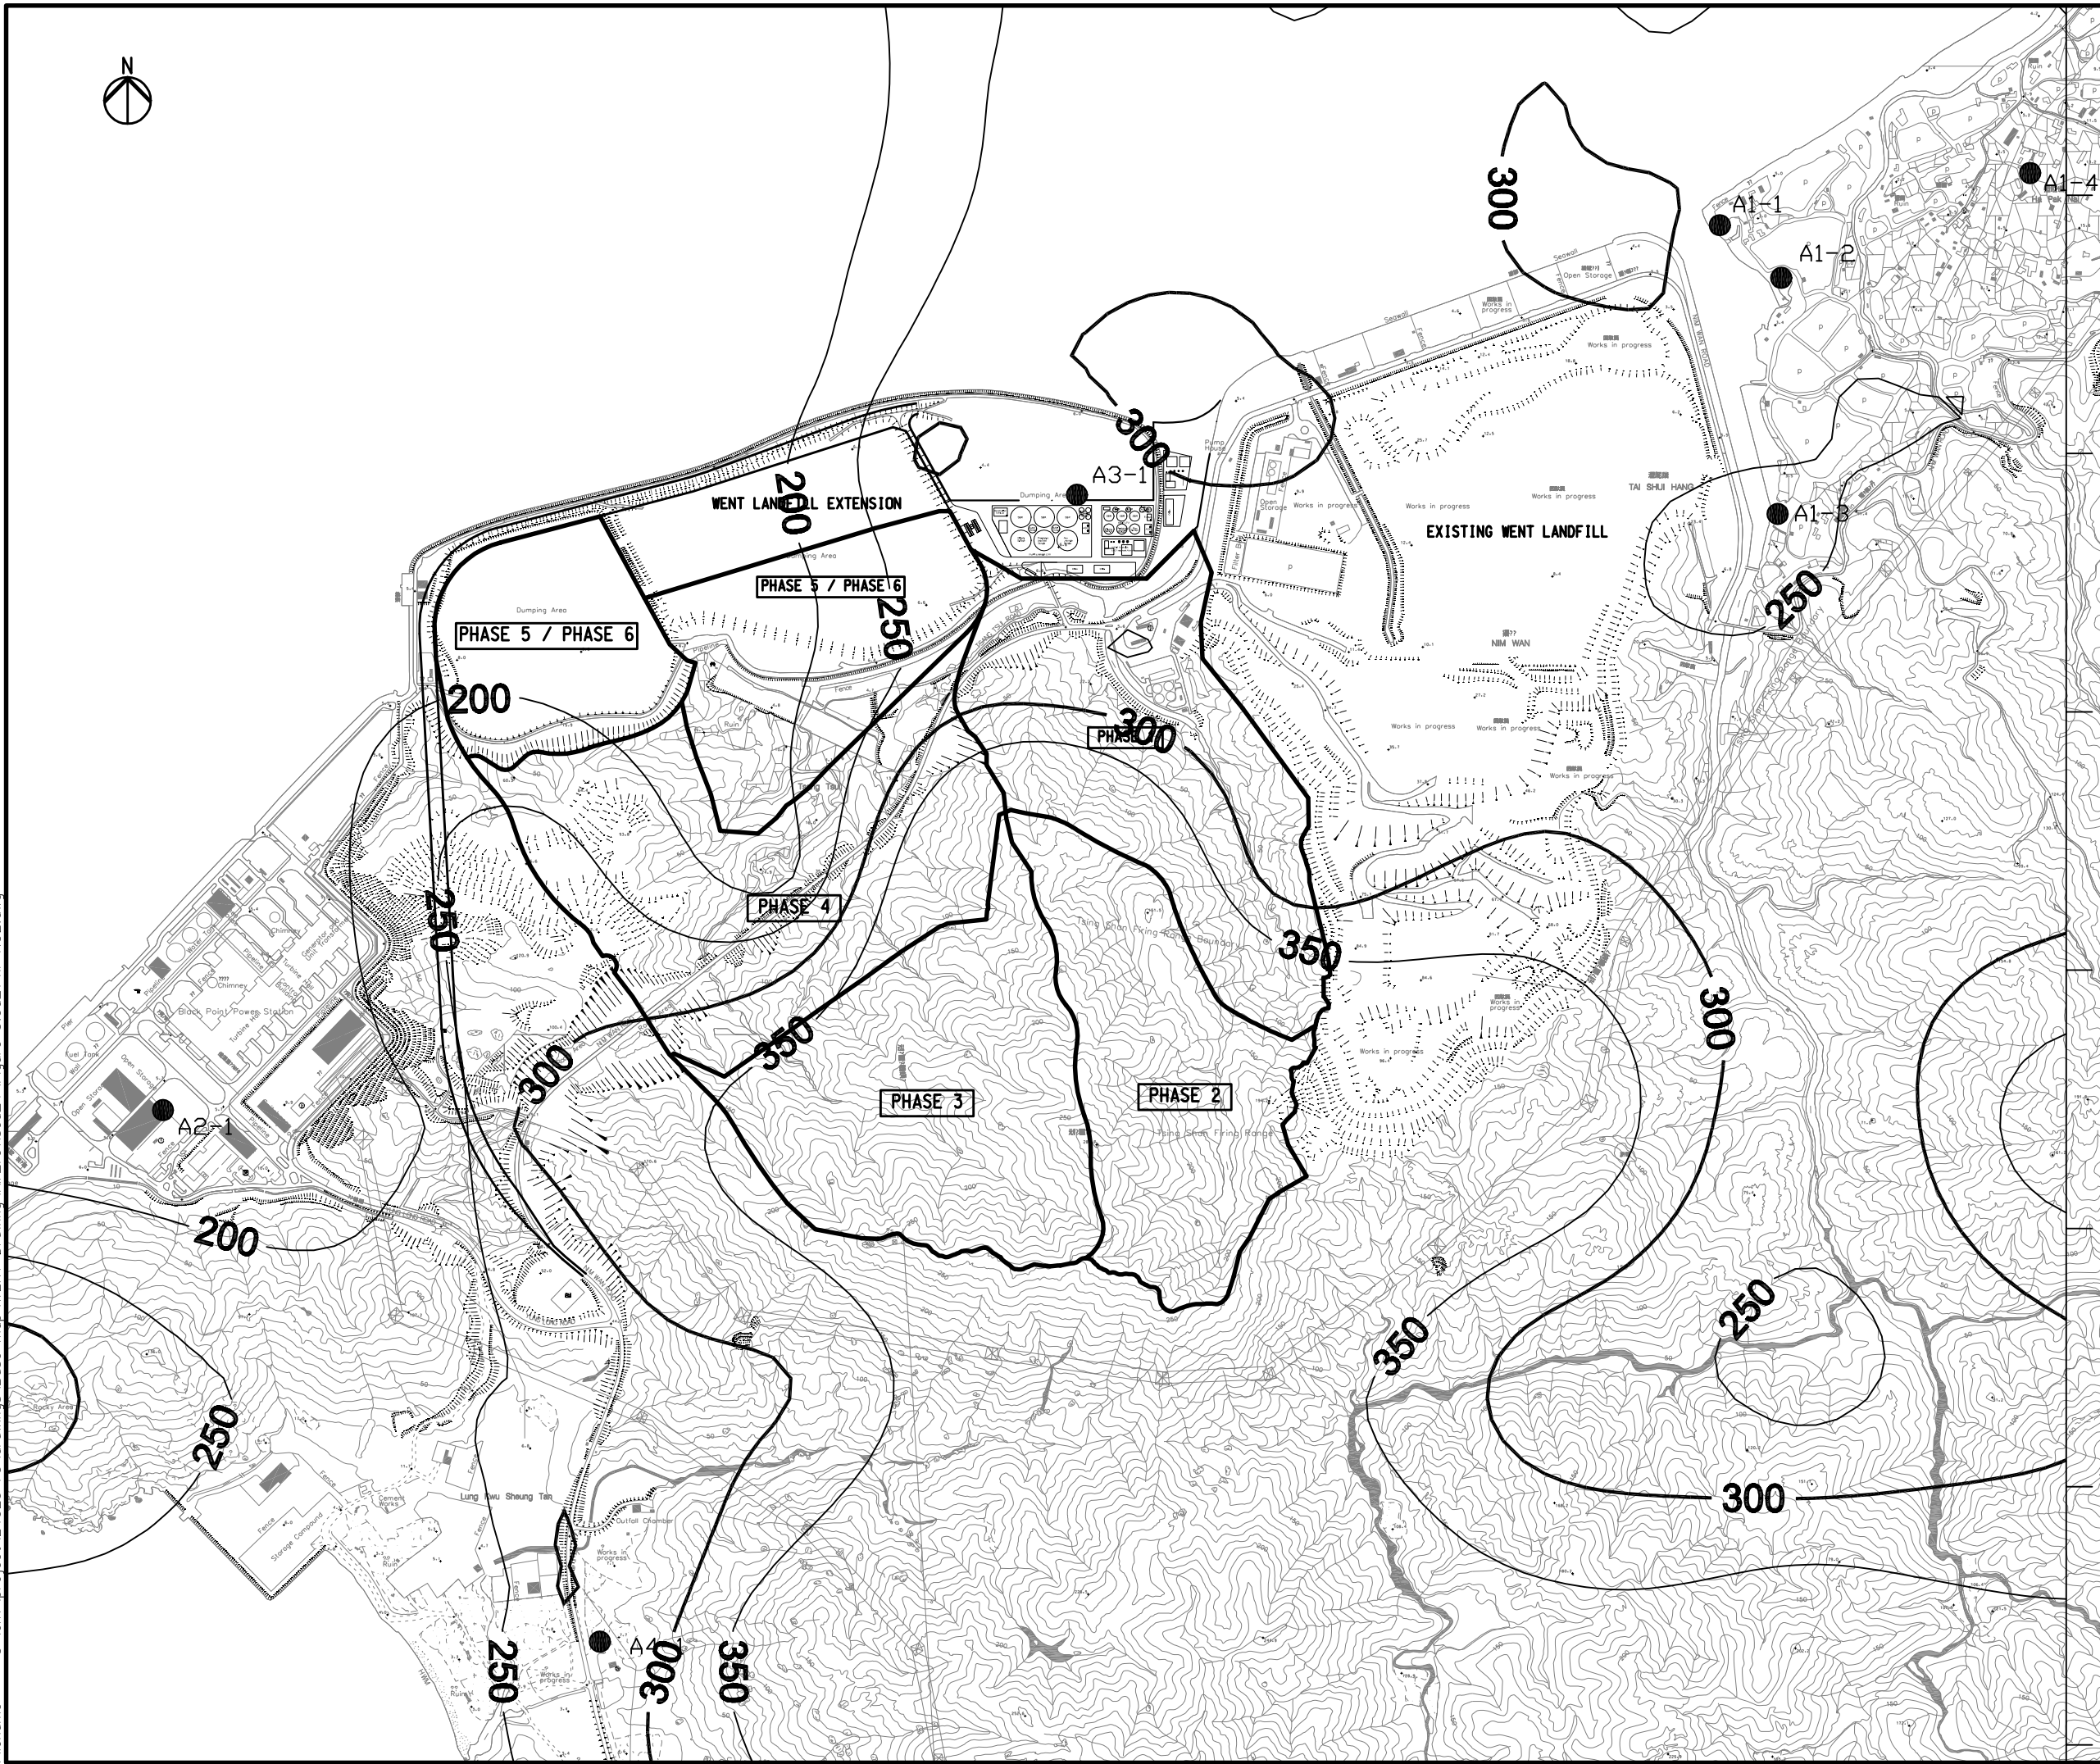

Legend

● ASR

Rev	Description	By	Date
-	-----	FC	01/09

Consultant
ARUP 奧雅納工程顧問
 Ove Arup & Partners Hong Kong Limited

Project title
 Agreement No. CE 43/2006 (EP)
 West New Territories (WENT)
 Landfill Extensions
 Feasibility Study

Drawing title
**CONTOURS OF 1-HOUR NO2
 CONCENTRATION AT 1.5M
 ABOVE GROUND**

Drawing no. Figure 3.9a		Rev. -	
Drawn GK	Date 07/09	Checked FC	Approved ST
Scale 1 : 12000 on A3		Status PRELIMINARY	

COPYRIGHT RESERVED

環境保護署
 廢物設施組
 Environmental Protection Department
 Waste Facilities Business Unit