


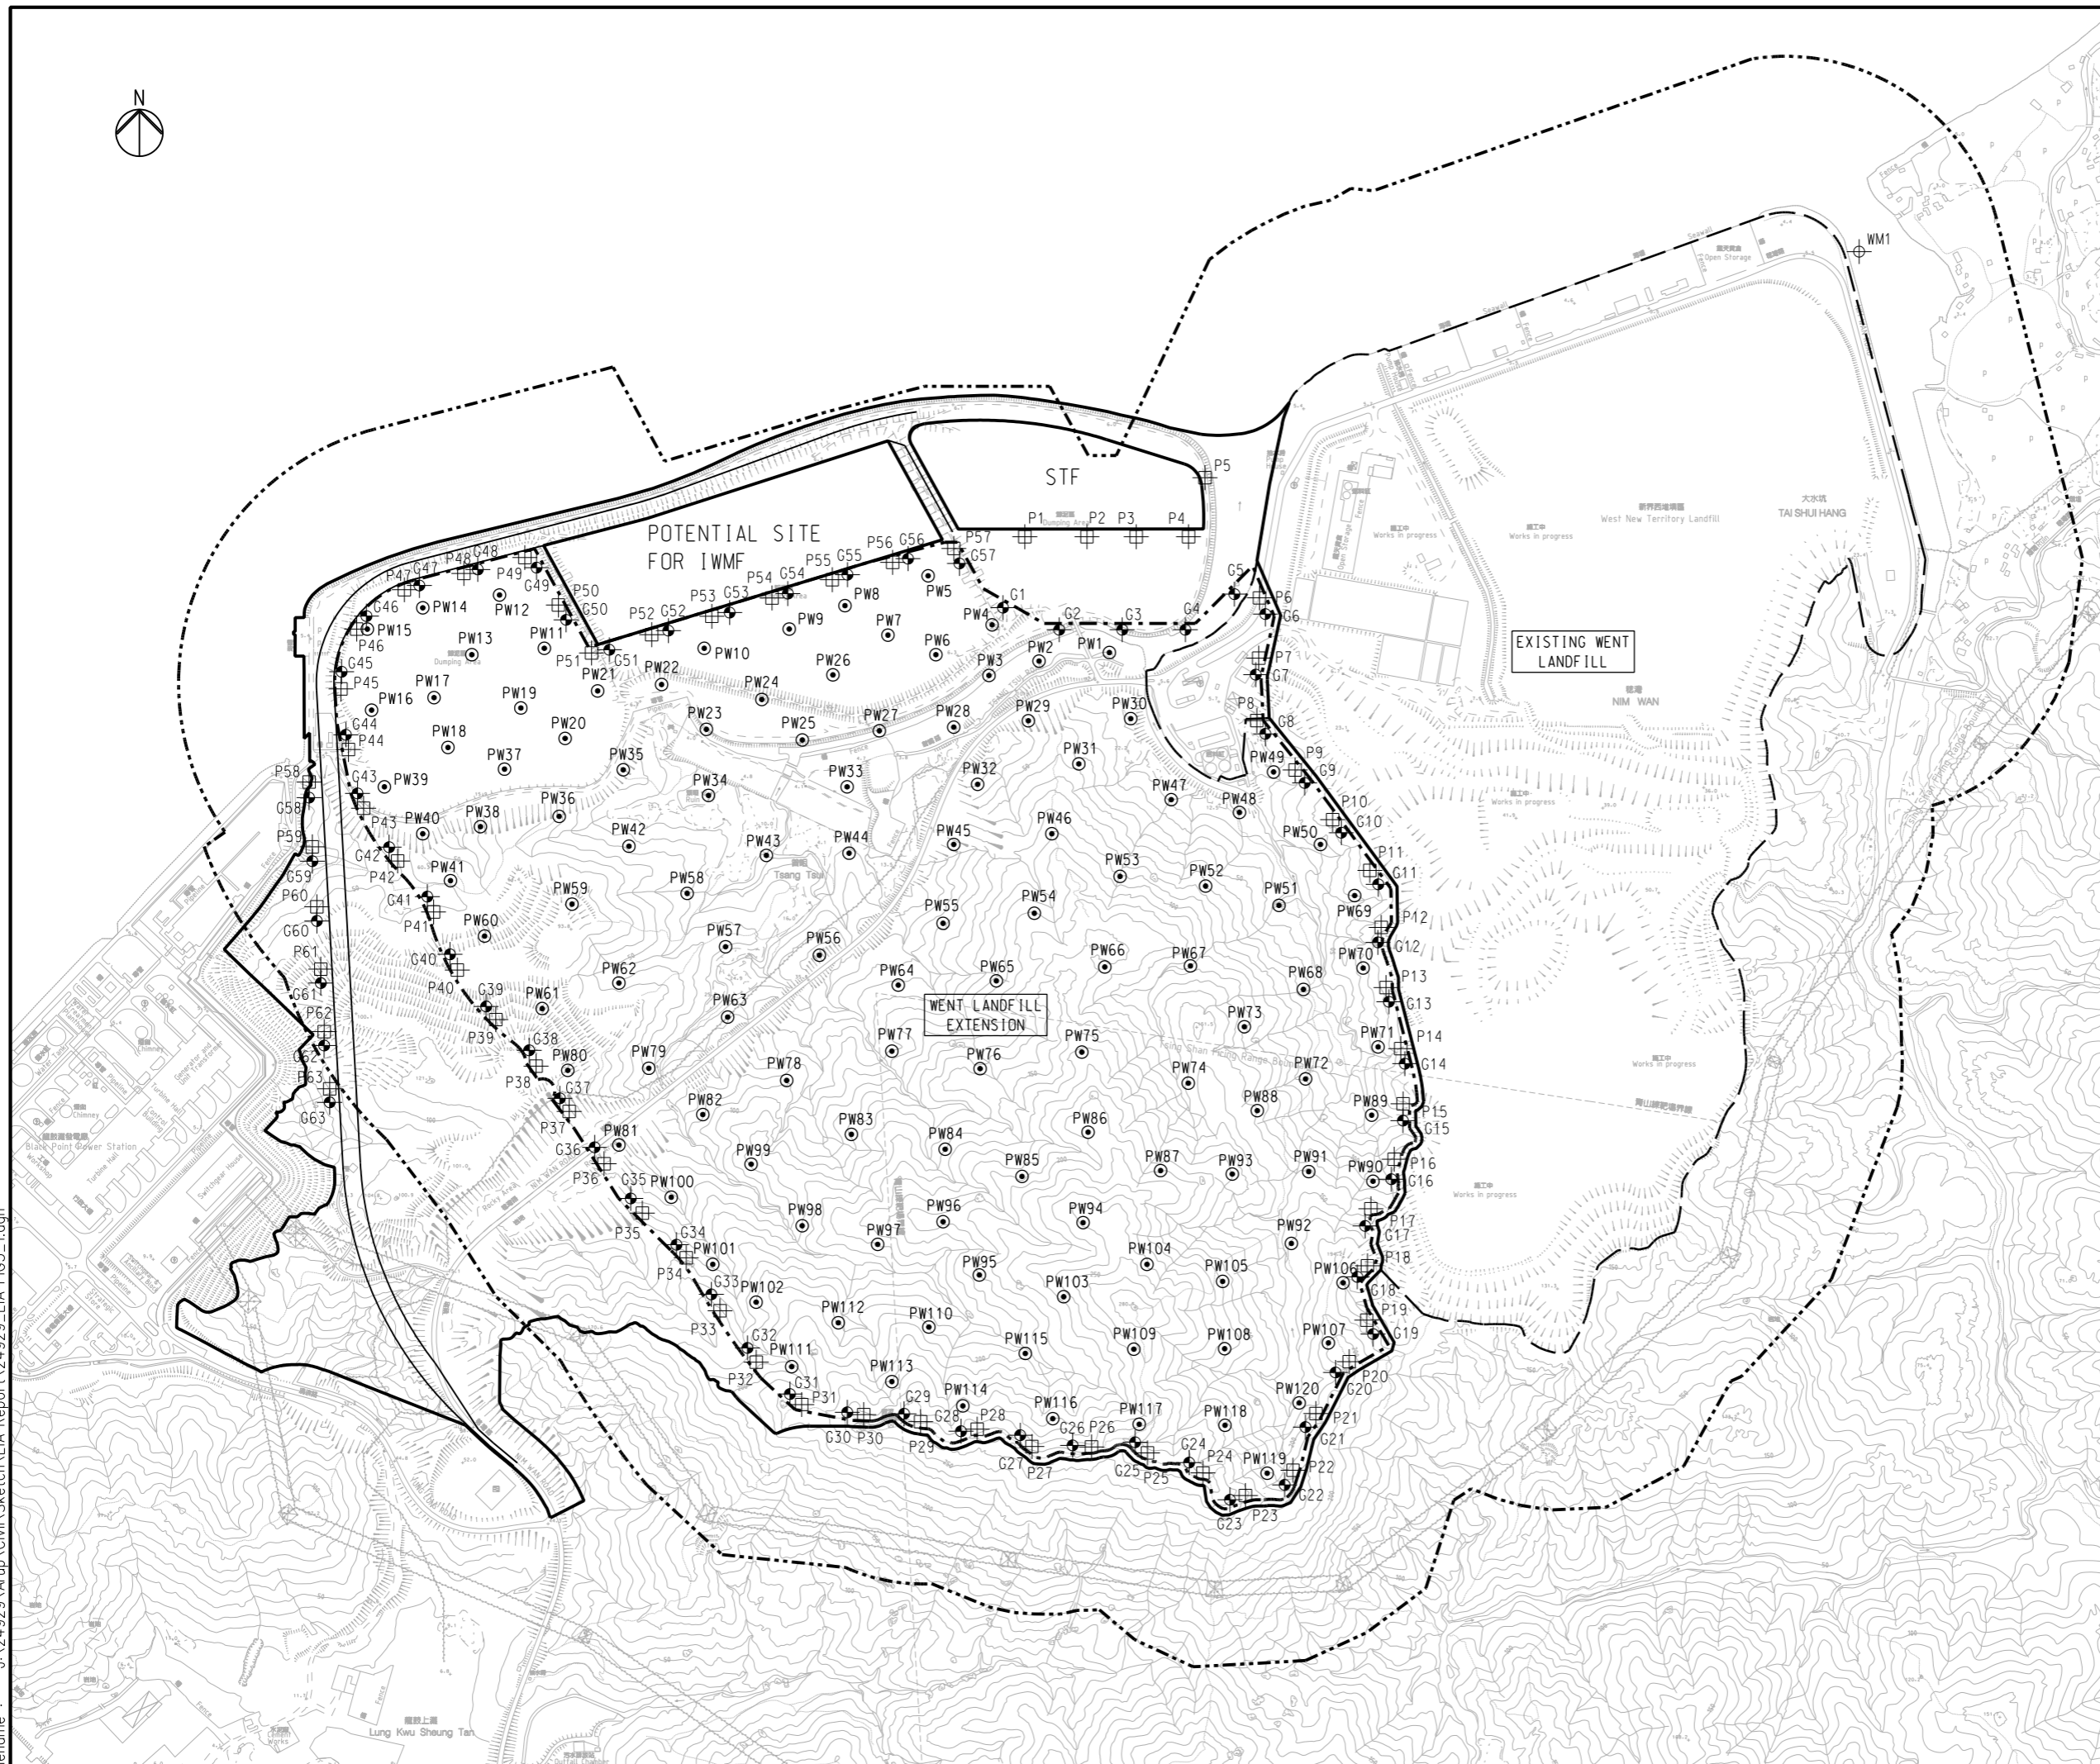

**LEGEND**

- BOUNDARY OF EXISTING WENT LANDFILL
- WASTE BOUNDARY OF WENT LANDFILL EXTENSION
- LFG CONSULTATION ZONE
- NIM WAN ROAD DIVERSION
- G FIXED LOCATIONS FOR BOREHOLES FOR GROUNDWATER MONITORING PROPOSED G1 - G63
- WM FIXED LOCATIONS FOR SURFACE WATER MONITORING PROPOSED WM1
- P FIXED LOCATIONS FOR GAS MONITORING PROPOSED P1 - P63
- PW FIXED LOCATIONS FOR GAS WELLS PROPOSED PW1 - PW120



|     |             |    |       |
|-----|-------------|----|-------|
| Rev | Description | By | Date  |
| -   | FIRST ISSUE | PM | 03/09 |

Consultant  
**ARUP** 奧雅納工程顧問  
 Ove Arup & Partners Hong Kong Limited

Project title  
**Agreement No. CE 43/2006 (EP)  
 West New Territories (WNT)  
 Landfill Extensions  
 Feasibility Study**

Drawing title  
**WENT LANDFILL EXTENSION  
 MONITORING PLAN**

|                 |        |         |             |
|-----------------|--------|---------|-------------|
| Drawing no.     |        | Rev.    |             |
| FIGURE 5.1      |        | -       |             |
| Drawn           | Date   | Checked | Approved    |
| CN              | 03/09  | PM      | FW          |
| Scale           | Status |         | PRELIMINARY |
| 1 : 10000 ON A3 |        |         |             |

COPYRIGHT RESERVED

環境保護署  
 廢物設施組  
 Environmental Protection Department  
 Waste Facilities Group

Printed by : reman yick  
 File name : J:\24929\Arup\Civil\Sketch\EIA-Report\24929\_EIA-FIG5\_1.dgn  
 3/6/2009