




**LEGEND :**  
 (A) REFER TO AMENDMENTS TO MATTERS SHOWN ON THE DRAFT TUEN MUN OUTLINE ZONING PLAN NO.S/TM/24.

PROPOSED  
TUEN MUN CHEK LAP KOK LINK

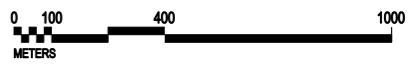

AGREEMENT NO. CE 52/2007(HY)  
TUEN MUN - CHEK LAP KOK LINK - INVESTIGATION

**REVIEW OF PLANNING FRAMEWORK PLAN**


SHEET 1 OF 2

SCALE	1:20000	DATE	MAY 2009
CHECK	E.L.	DRAWN	F.L.
JOB No.	60044963	DRAWING No.	FIGURE 10.1.1
		REV	--

Plotting By: 6/8/2009  
 PLOT SCALE: 1:20

**LEGEND :**

(A) REFER TO AMENDMENTS TO MATTERS SHOWN ON THE DRAFT TUEN MUN OUTLINE ZONING PLAN NO.S/1-CLK/10.

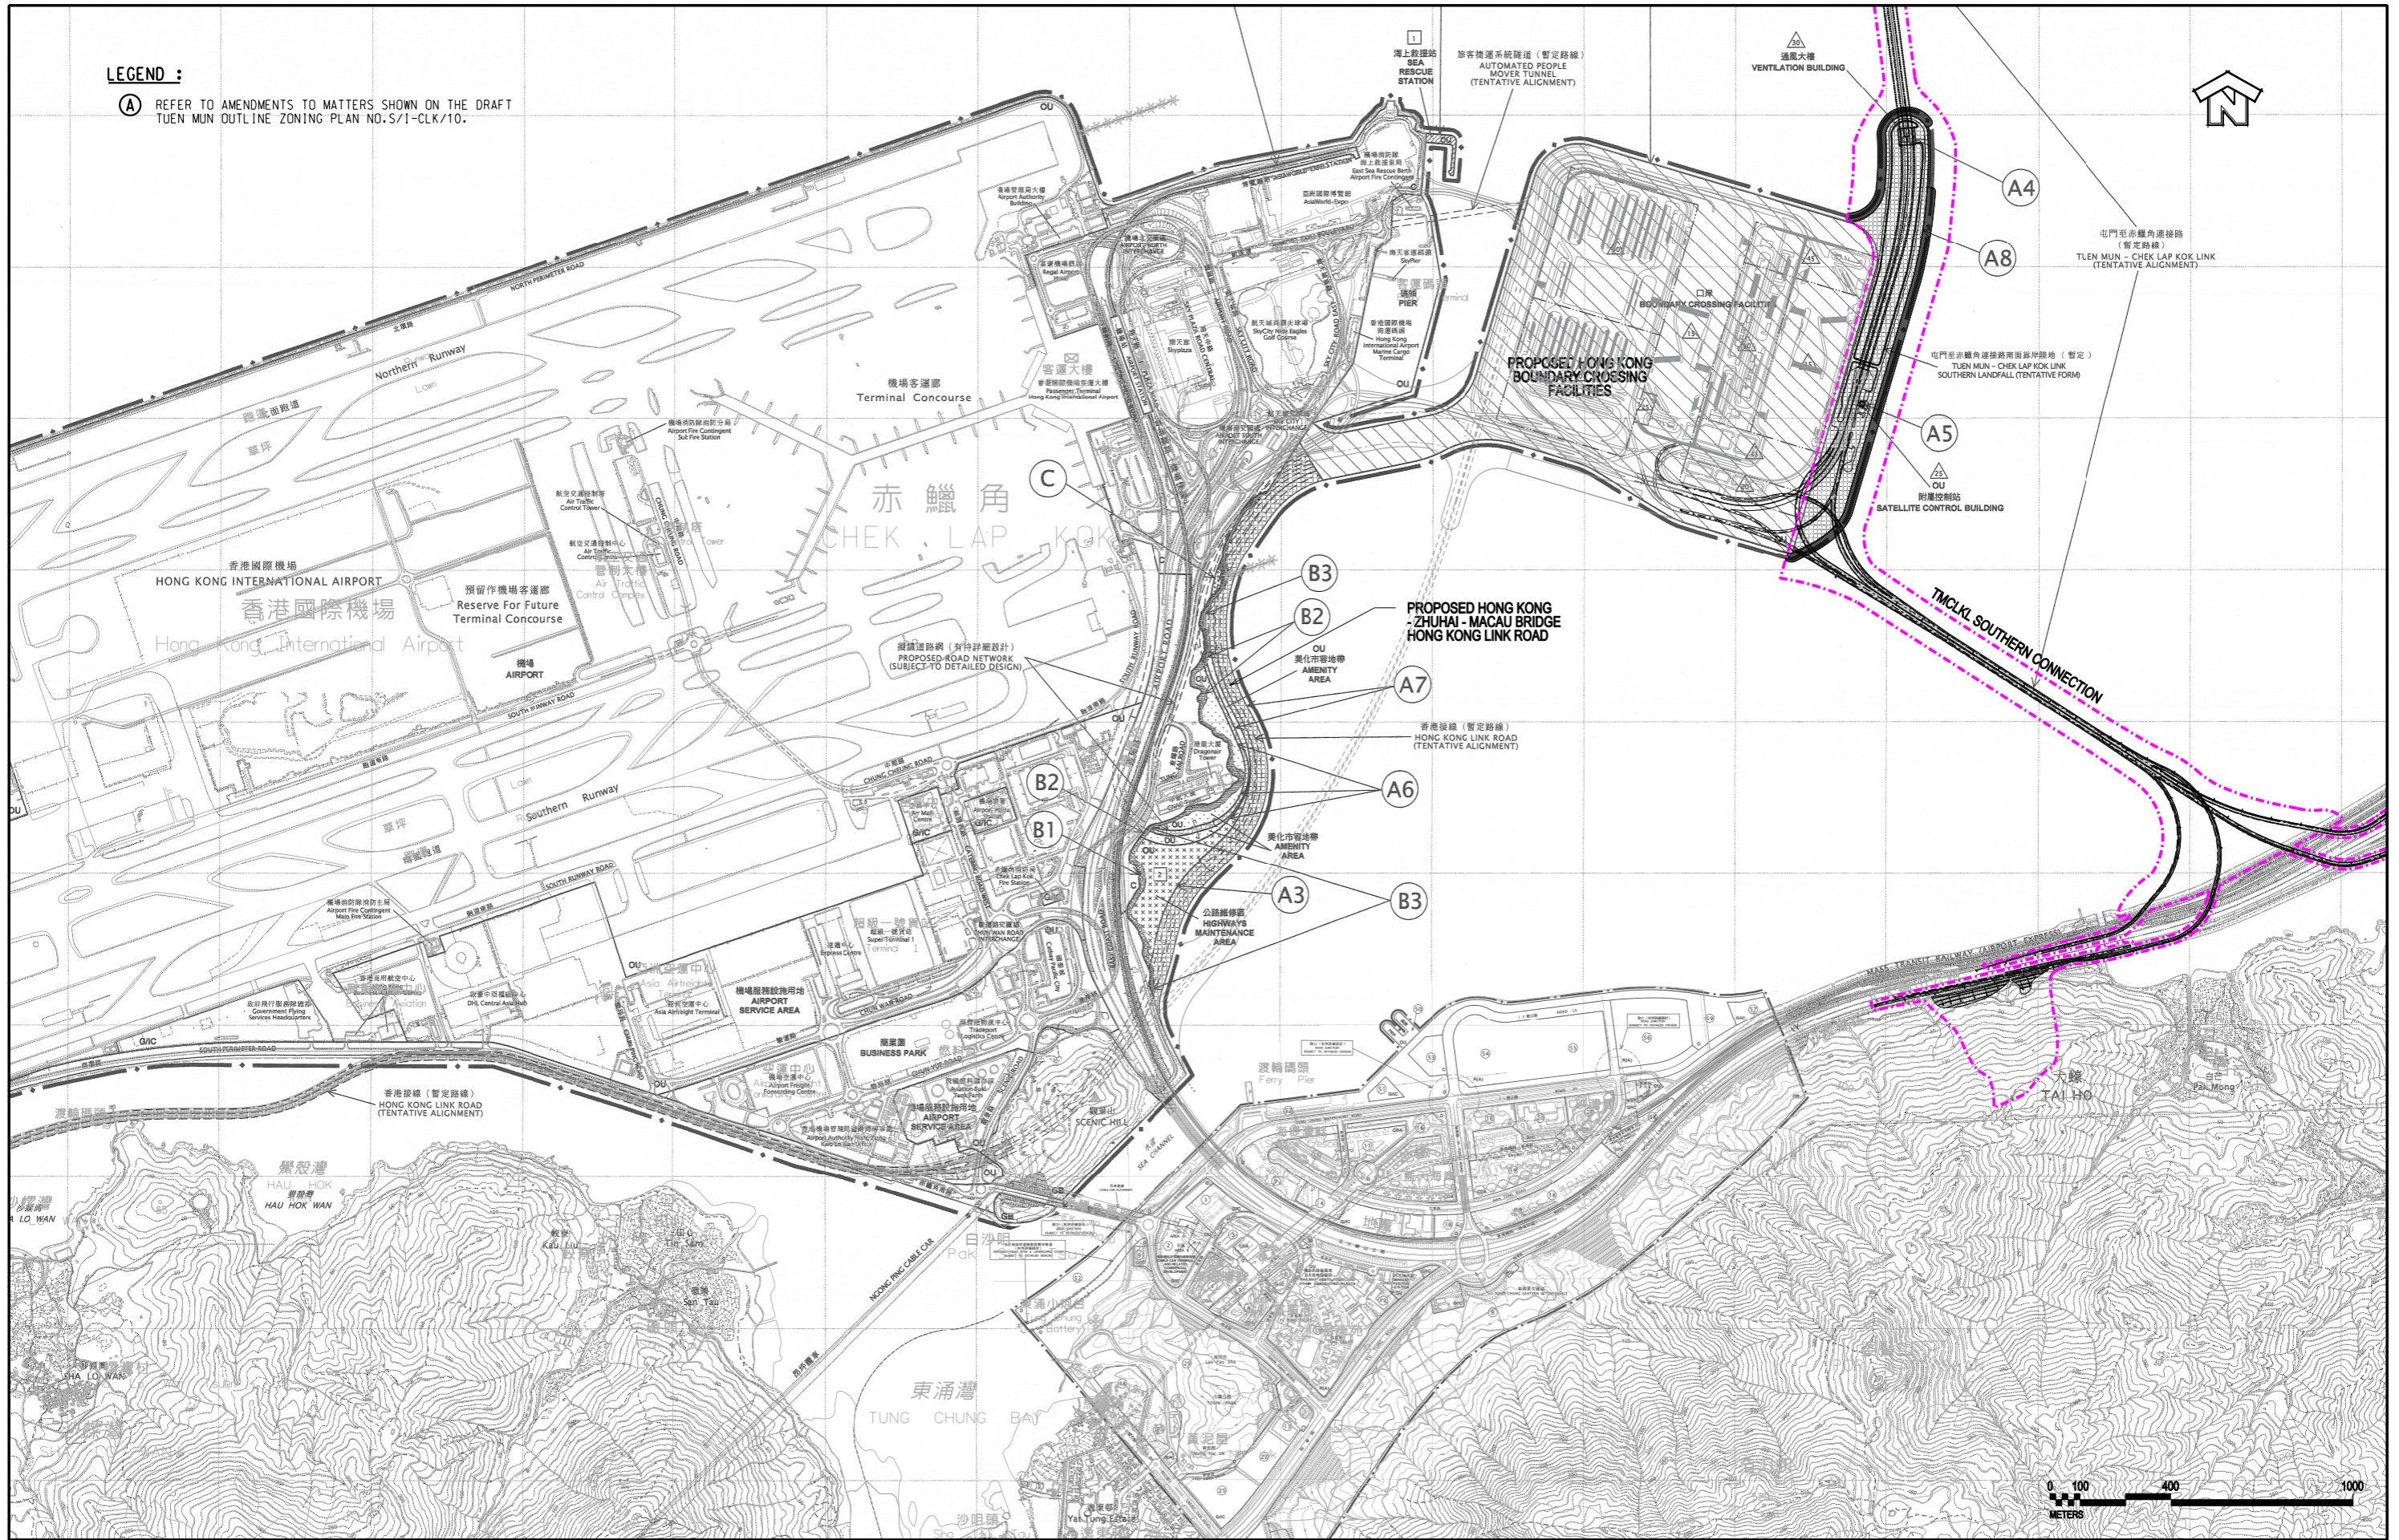

Plotting By: 6/8/2009  
 PLOT SCALE: 1:20

**AECOM**

AGREEMENT NO. CE 52/2007(HY)  
 TUEN MUN - CHEK LAP KOK LINK - INVESTIGATION

**REVIEW OF PLANNING FRAMEWORK PLAN**

SHEET 2 OF 2

SCALE	1:10000	DATE	MAY 2009
CHECK	E.L.	DRAWN	F.L.
JOB No.	60044963	DRAWING No.	FIGURE 10.1.2
		REV	--