


LEGEND:


	TM - CLKL ALIGNMENT
	AREA OF ARCHAEOLOGICAL POTENTIAL BASED ON GEOLOGICAL MAP
	CLP POWER CABLE
	LIGHTING CABLES
	GAS MAIN
	WSD FRESH WATERMAIN
	WSD SALT WATERMAIN
	HCC TELECOM CABLE
	NWT TELECOM CABLE
	PCCW TELECOM CABLE
	STORMWATER DRAINAGE SYSTEM

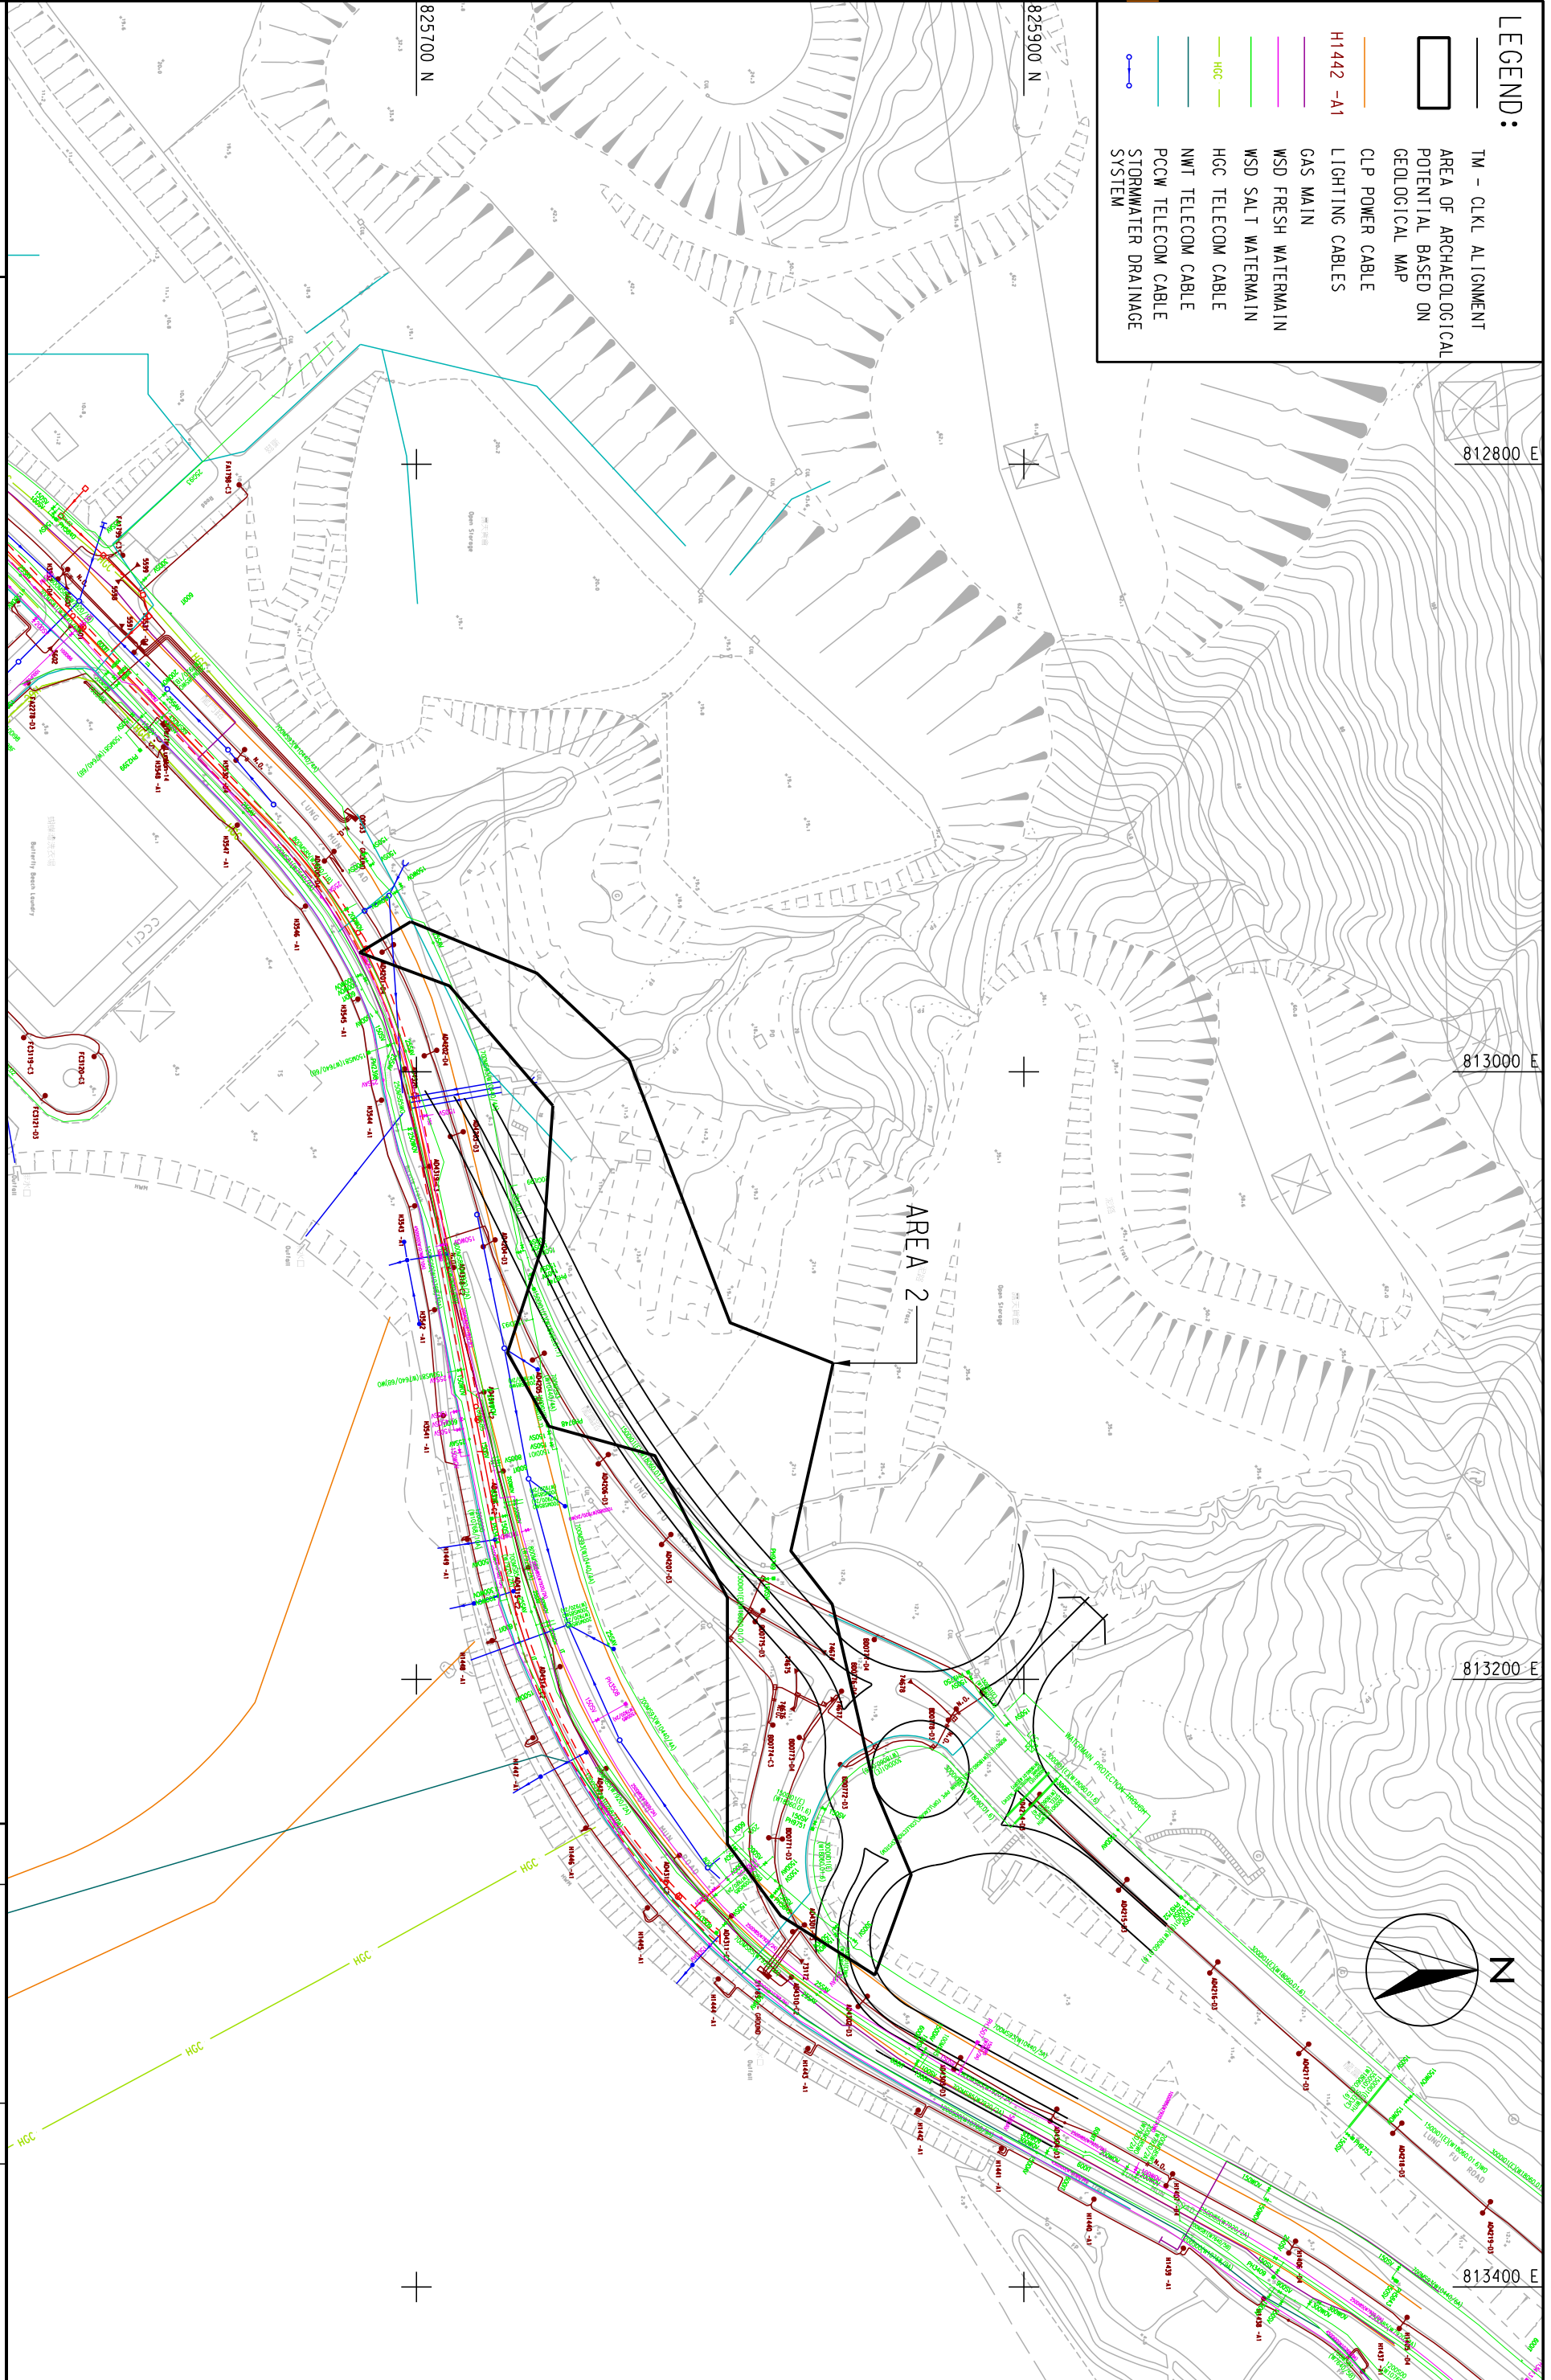

AECOM

AGREEMENT NO. CE 52/2007(HY)
TUEN MUN - CHEK LAP KOK LINK - INVESTIGATION
UTILITY LOCATION PLAN

SCALE	A3 1:2000	DATE	JUN. 2009
CHECK	--	DRAWN	ZKG
JOB NO.	60044963	DRAWING NO.	FIG 11.17d
		REV	--

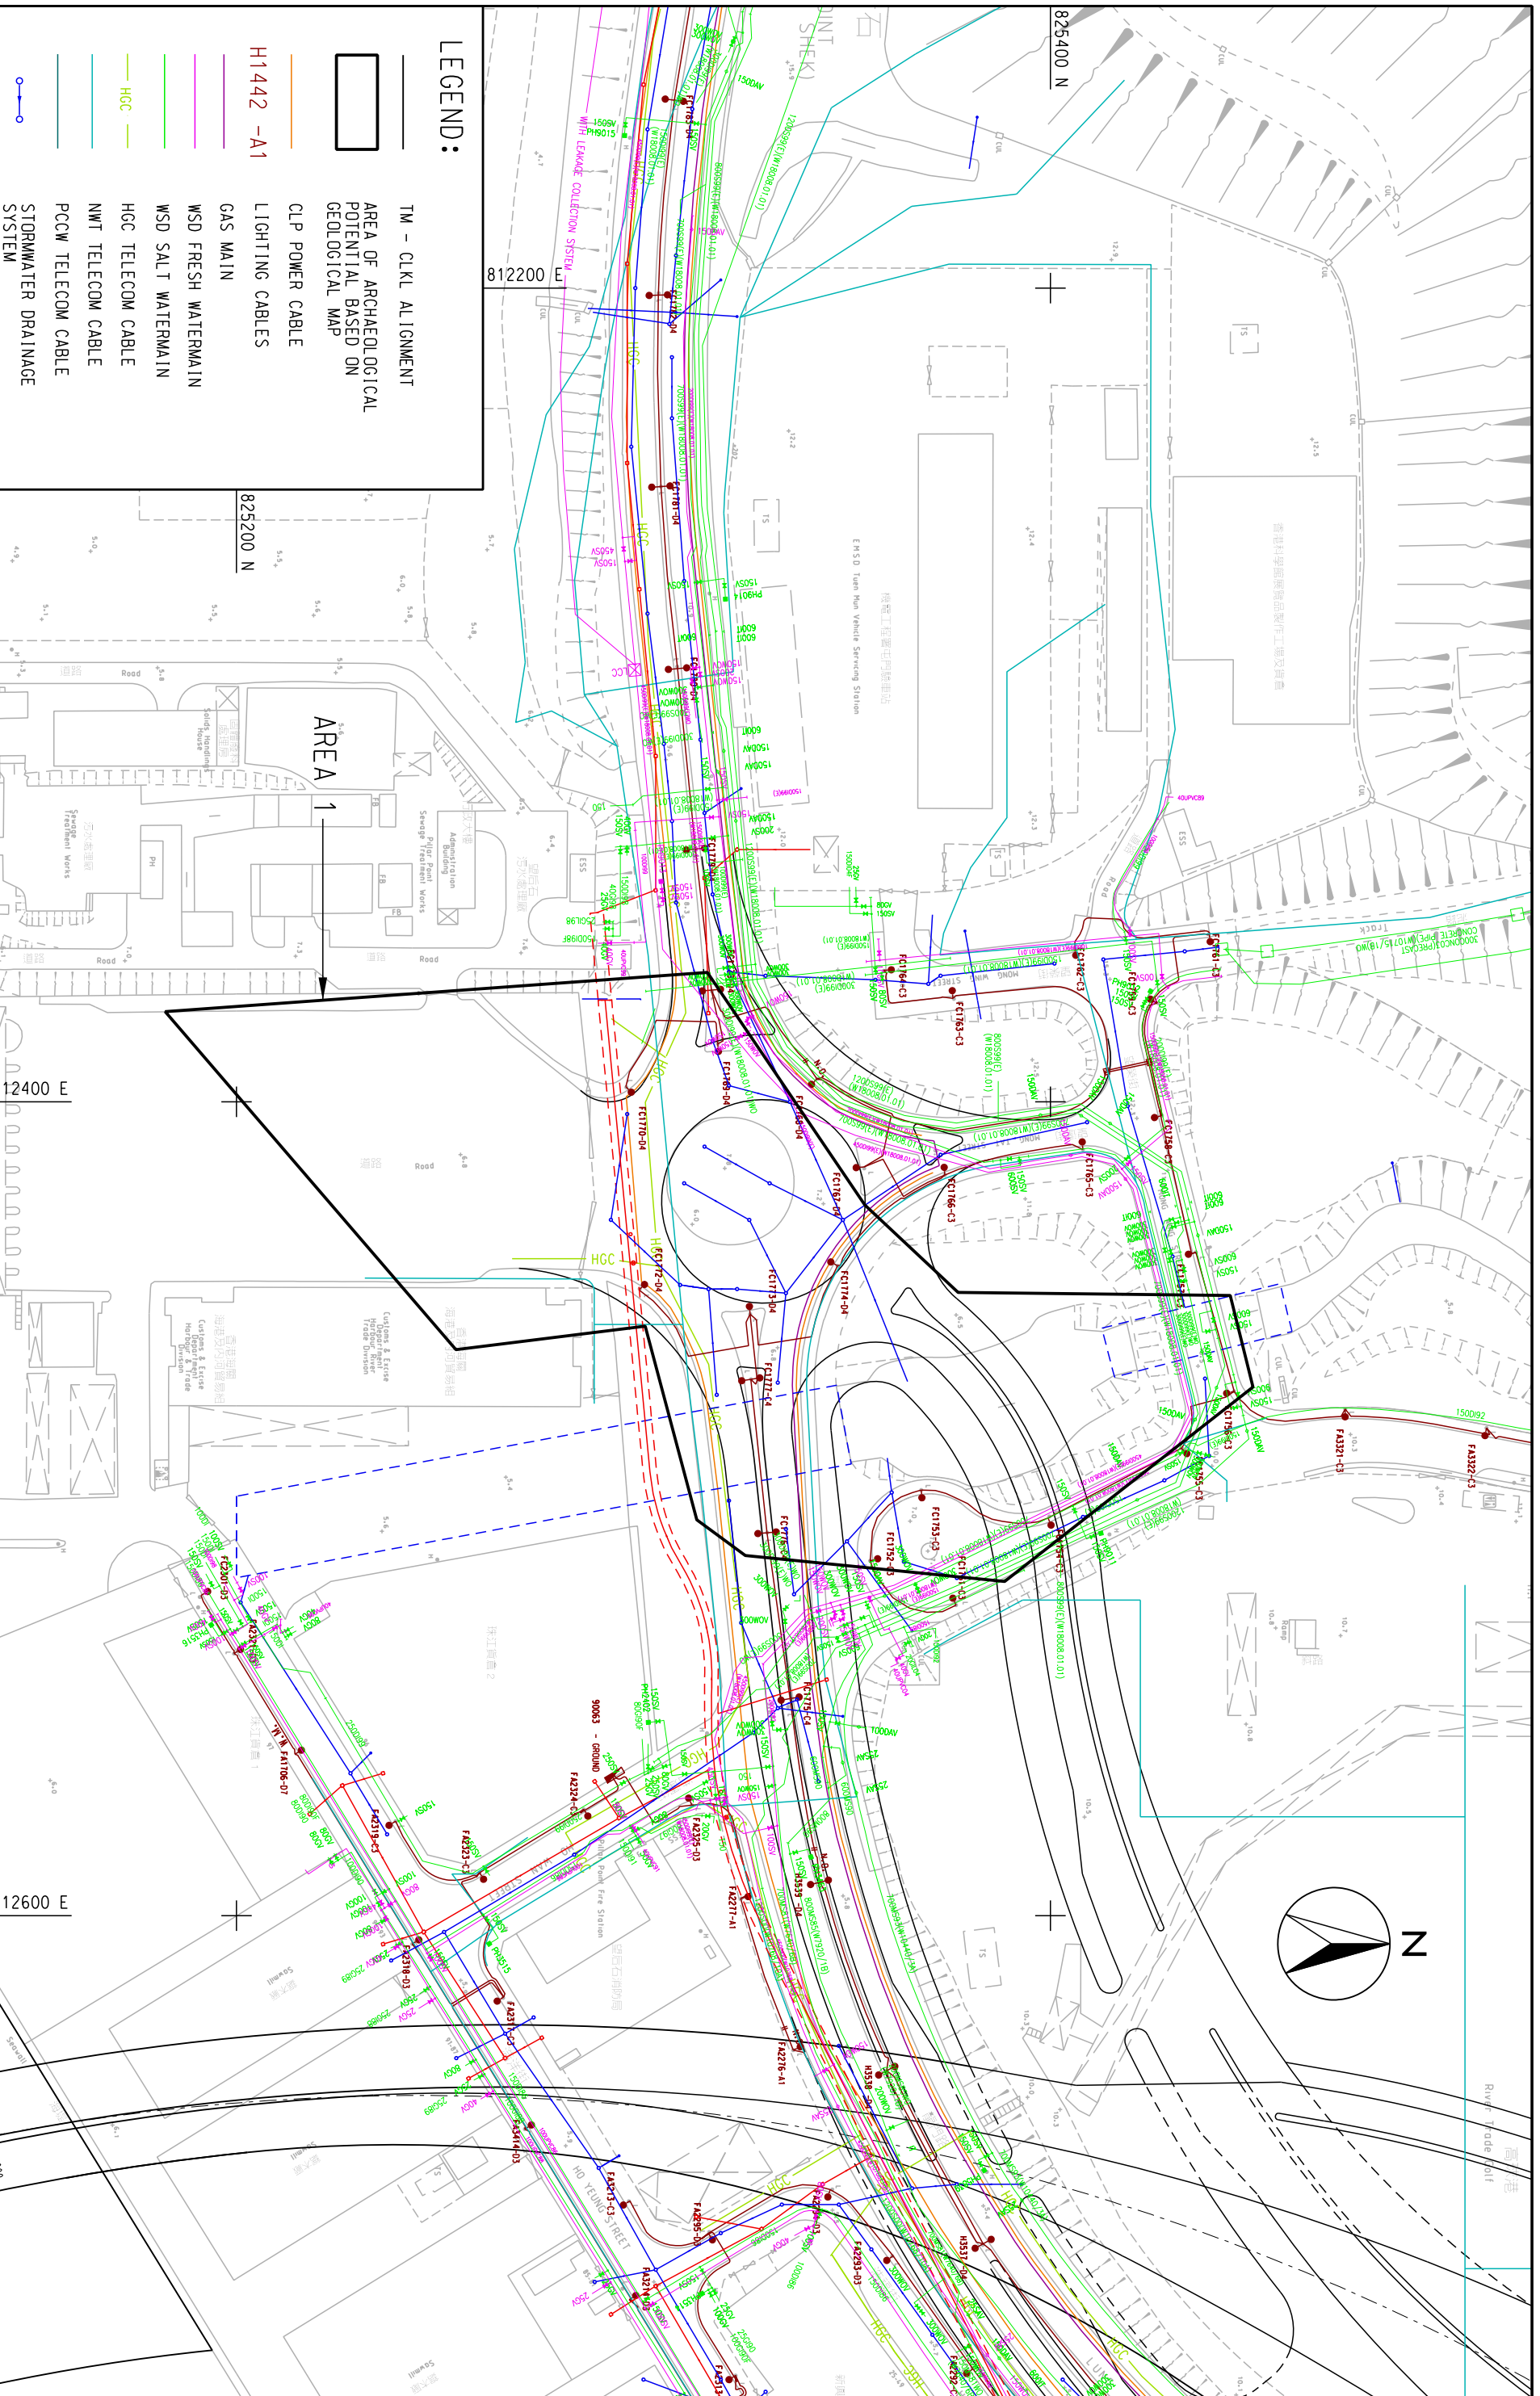

LEGEND:

- TM - CLKL ALIGNMENT
- AREA OF ARCHAEOLOGICAL POTENTIAL BASED ON GEOLOGICAL MAP
- CLP POWER CABLE
- H1442 -A1 LIGHTING CABLES
- GAS MAIN
- WSD FRESH WATERMAIN
- WSD SALT WATERMAIN
- HGC TELECOM CABLE
- NWT TELECOM CABLE
- PCCW TELECOM CABLE
- - - STORMWATER DRAINAGE SYSTEM

AECOM

UTILITY RECORD PLAN

SHEET 2 OF 2

SCALE	A3 1:1500	DATE	JUN. 2009
CHECK	---	DRAWN	MZG
JOB NO.	60044963	DRAWING NO.	FIG 11.17b
		REV	---

AGREEMENT NO. CE 52/2007(HY)
 TUEN MUN - CHEK LAP KOK LINK - INVESTIGATION