




500m STUDY AREA

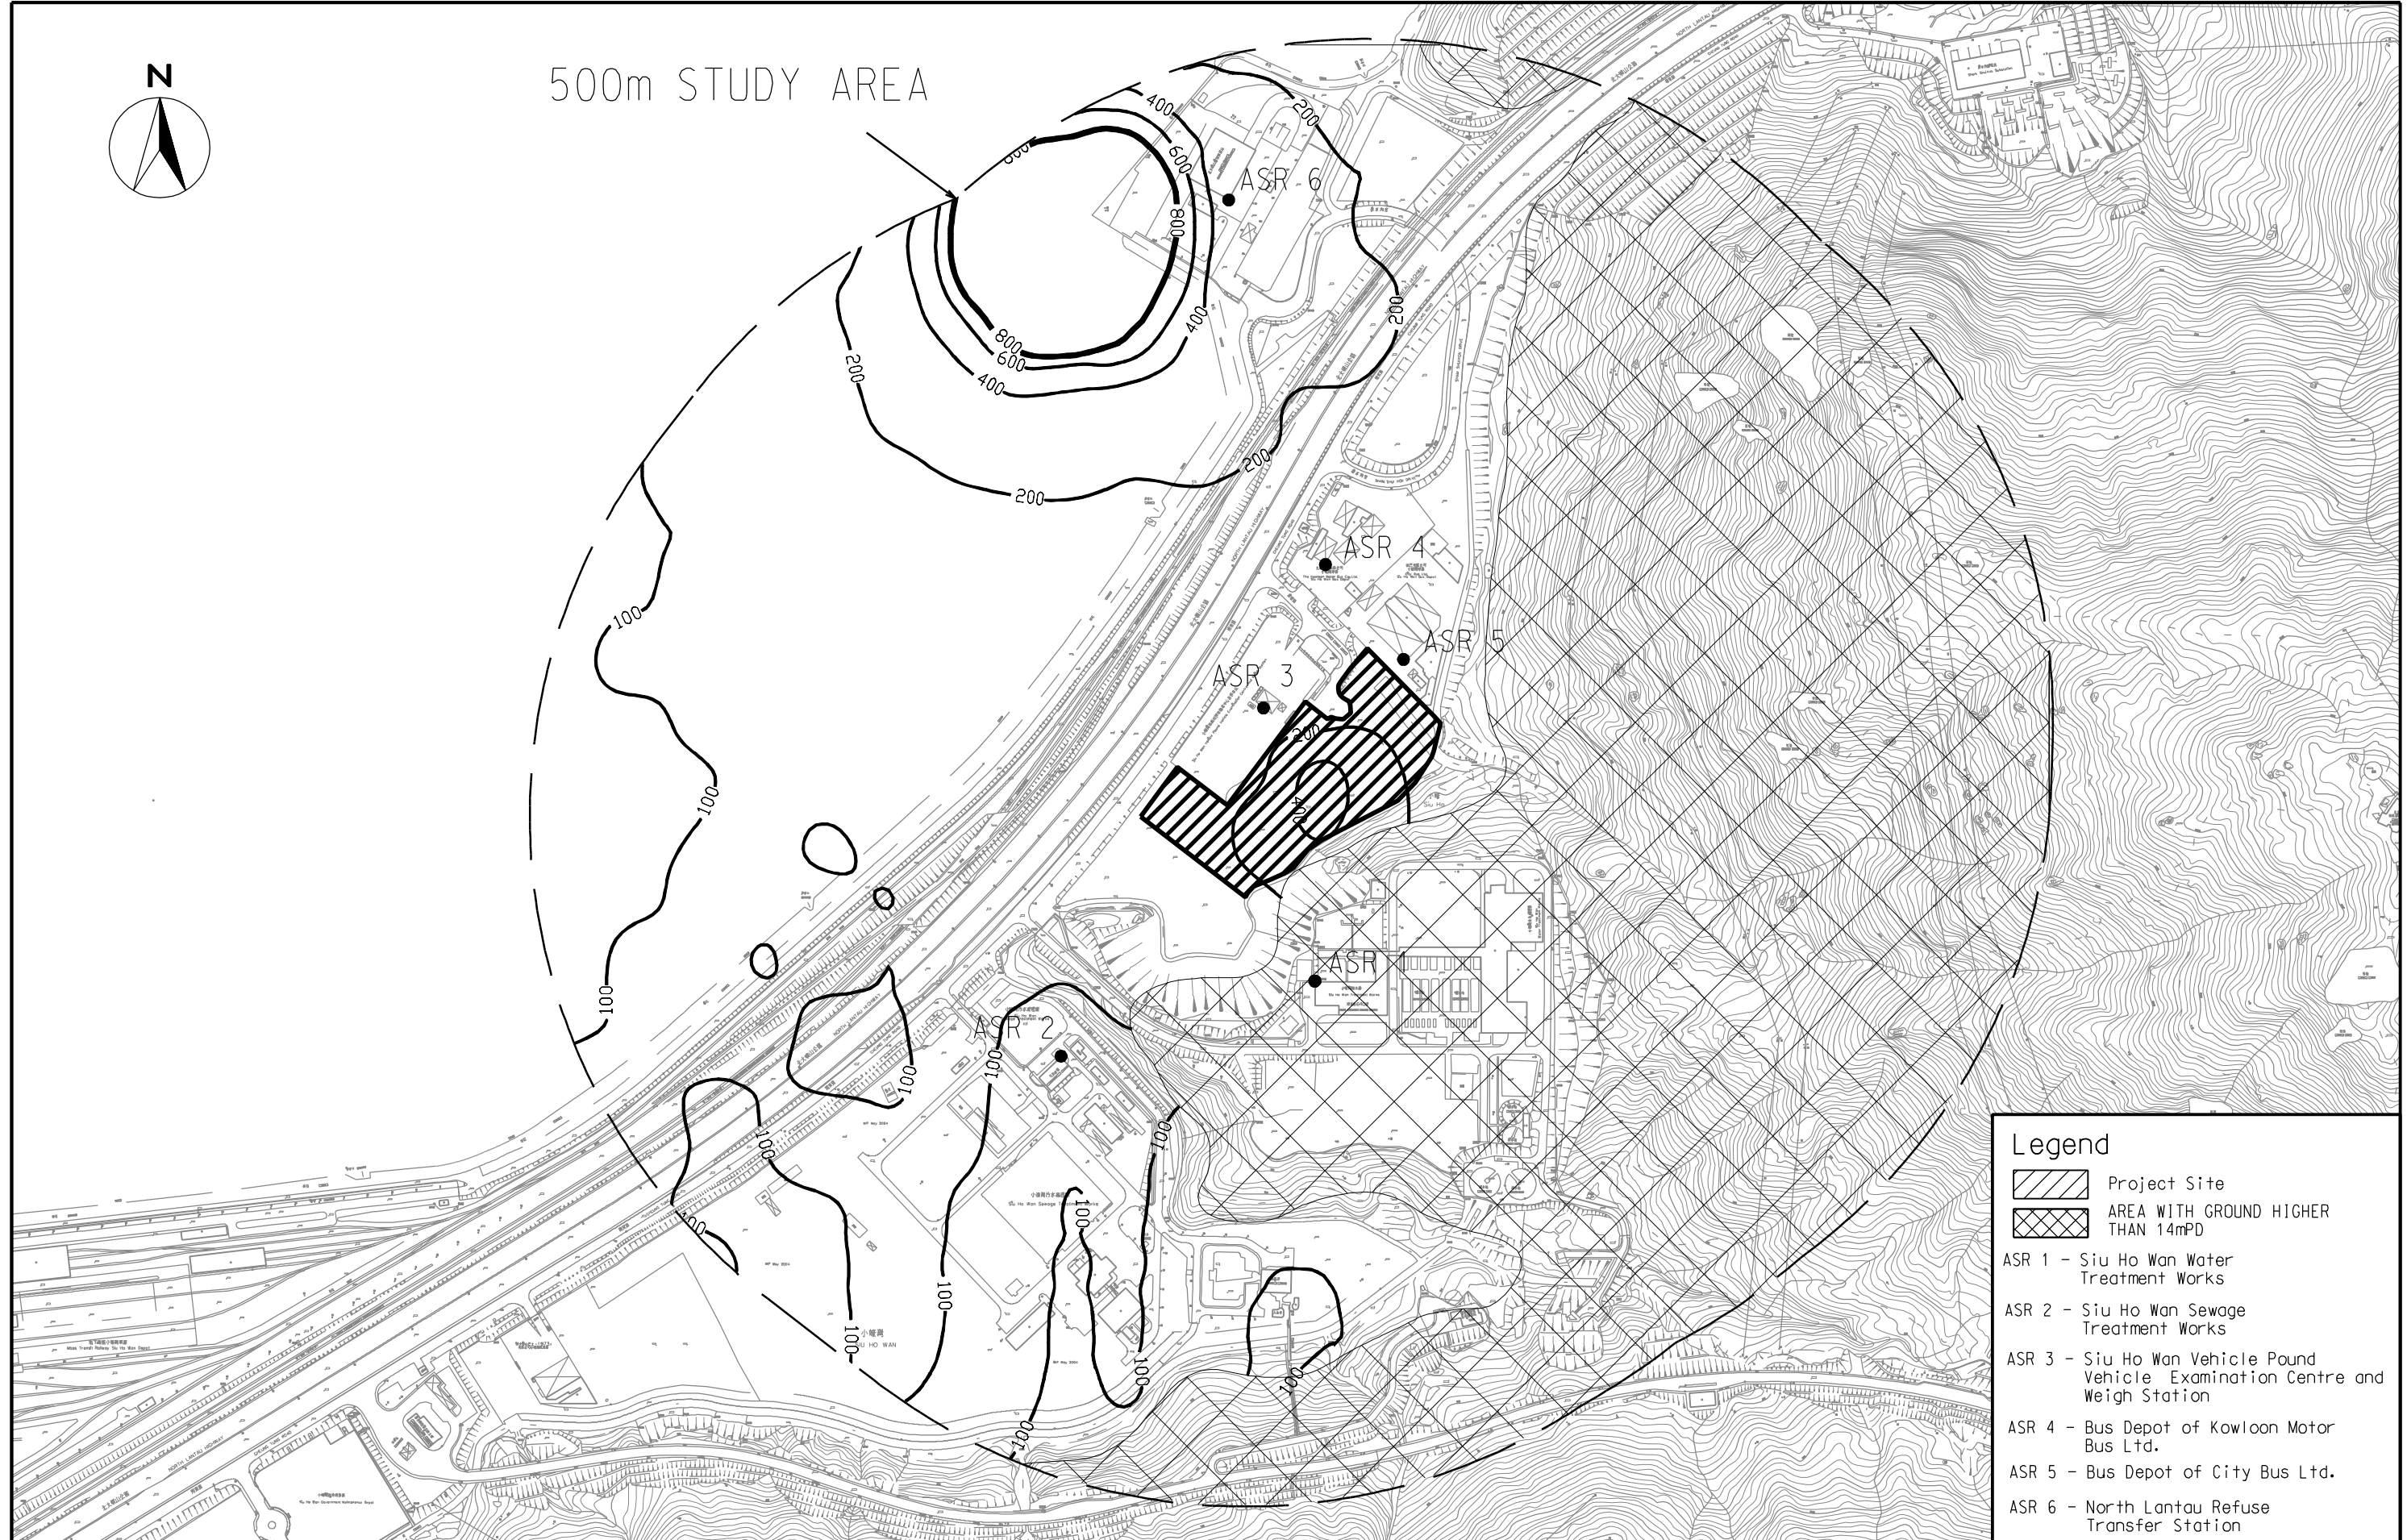

Legend

-  Project Site
-  AREA WITH GROUND HIGHER THAN 14mPD
- ASR 1 - Siu Ho Wan Water Treatment Works
- ASR 2 - Siu Ho Wan Sewage Treatment Works
- ASR 3 - Siu Ho Wan Vehicle Pound Vehicle Examination Centre and Weigh Station
- ASR 4 - Bus Depot of Kowloon Motor Bus Ltd.
- ASR 5 - Bus Depot of City Bus Ltd.
- ASR 6 - North Lantau Refuse Transfer Station

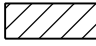

Agreement No. CE 7/2008 (EP)
Organic Waste Treatment Facilities, Phase I - Feasibility Study

CONTOURS OF CUMULATIVE MAXIMUM 1-HOUR AVERAGE SO₂ CONCENTRATION IN ug/m³ AT 14mPD

SCALE	A3 1:5000	DATE	DEC 2009
CHECK	ACYM	DRAWN	SWKY
JOB No.	60047803	DRAWING No.	FIG 3.7
		REV	-