



Indicative Cross-section of Silt Curtain Arrangement

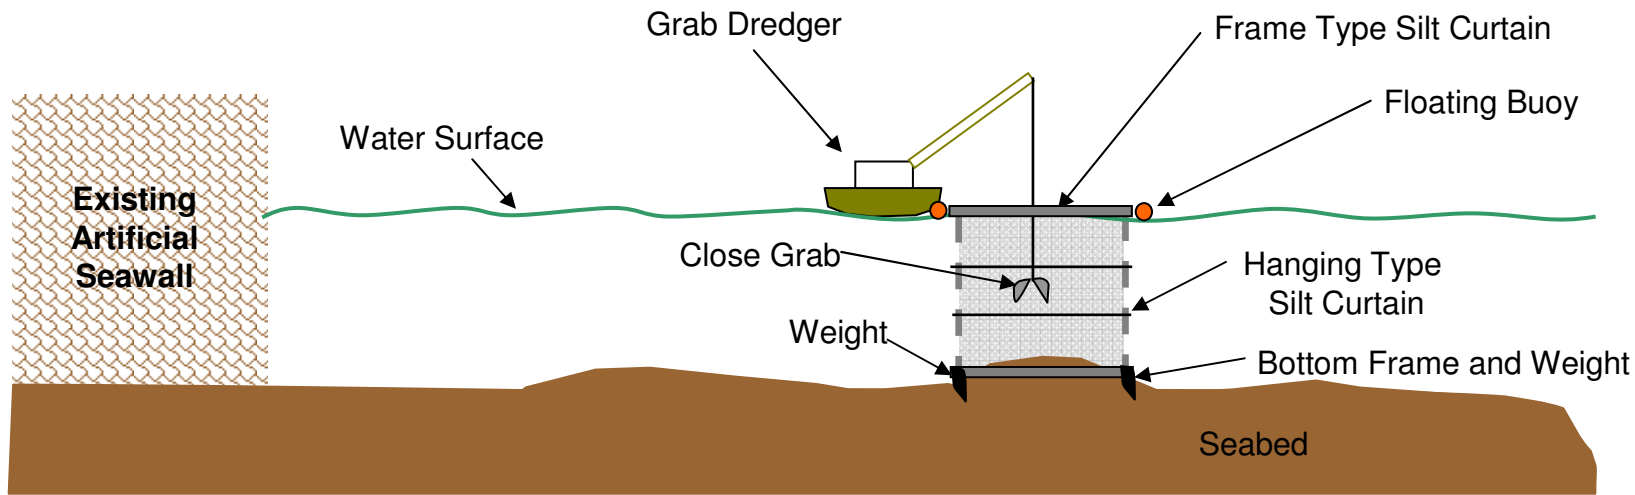

Indicative Diagram Silt Curtain Design

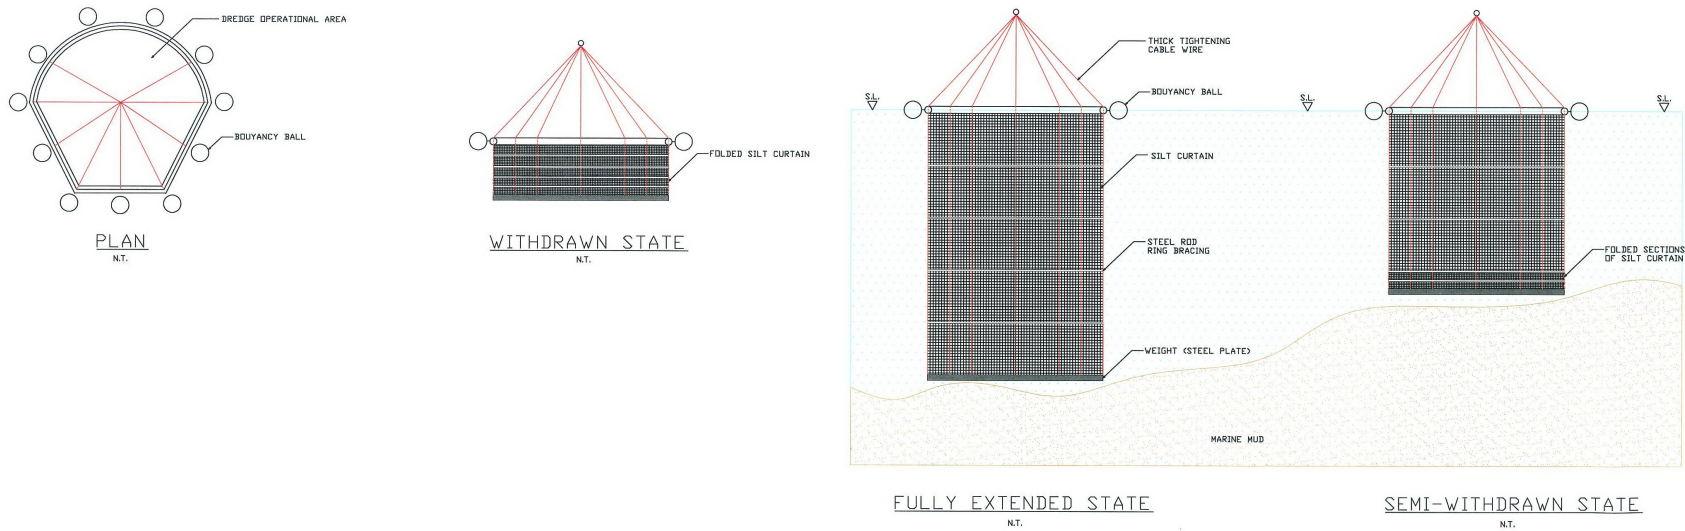

| | | | | | |
|-----|--------|-------|-------------|-------|-------|
| P1 | DEC 09 | DC | FIRST ISSUE | JC | AFK |
| Rev | Date | Drawn | Description | Chk'd | App'd |



Client
CEDD THE GOVERNMENT OF THE HONG KONG
 SPECIAL ADMINISTRATIVE REGION
 CIVIL ENGINEERING

Project
**PROVIDING SUFFICIENT WATER
 DEPTH FOR KWAI TSING
 CONTAINER BASIN AND ITS
 APPROACH CHANNEL**

Title
**Schematic Diagram of Silt
 Curtain with Grab Dredger**

| | | | |
|-------------|----|--------------|-----|
| Designed | JC | Eng check | JC |
| Drawn | DC | Coordination | JC |
| Dwg check | JC | Approved | AFK |
| Scale at A1 | - | Status | PRE |
| Rev | P1 | | |

Drawing Number **Figure 1.2e**