


Maps reproduced with permission of the Director of Lands, © Hong Kong Government

Plot DWG: R:\us\mtr\p1\DRIVER\WINDOWS\3 COL\0106.dwg
 Date: 17/08/2010 16:54:30
 Model Name: ME\PROJECTS\605016\DRAWINGS\SECTION\APPENDIX 1-4.dgn
 File Name:

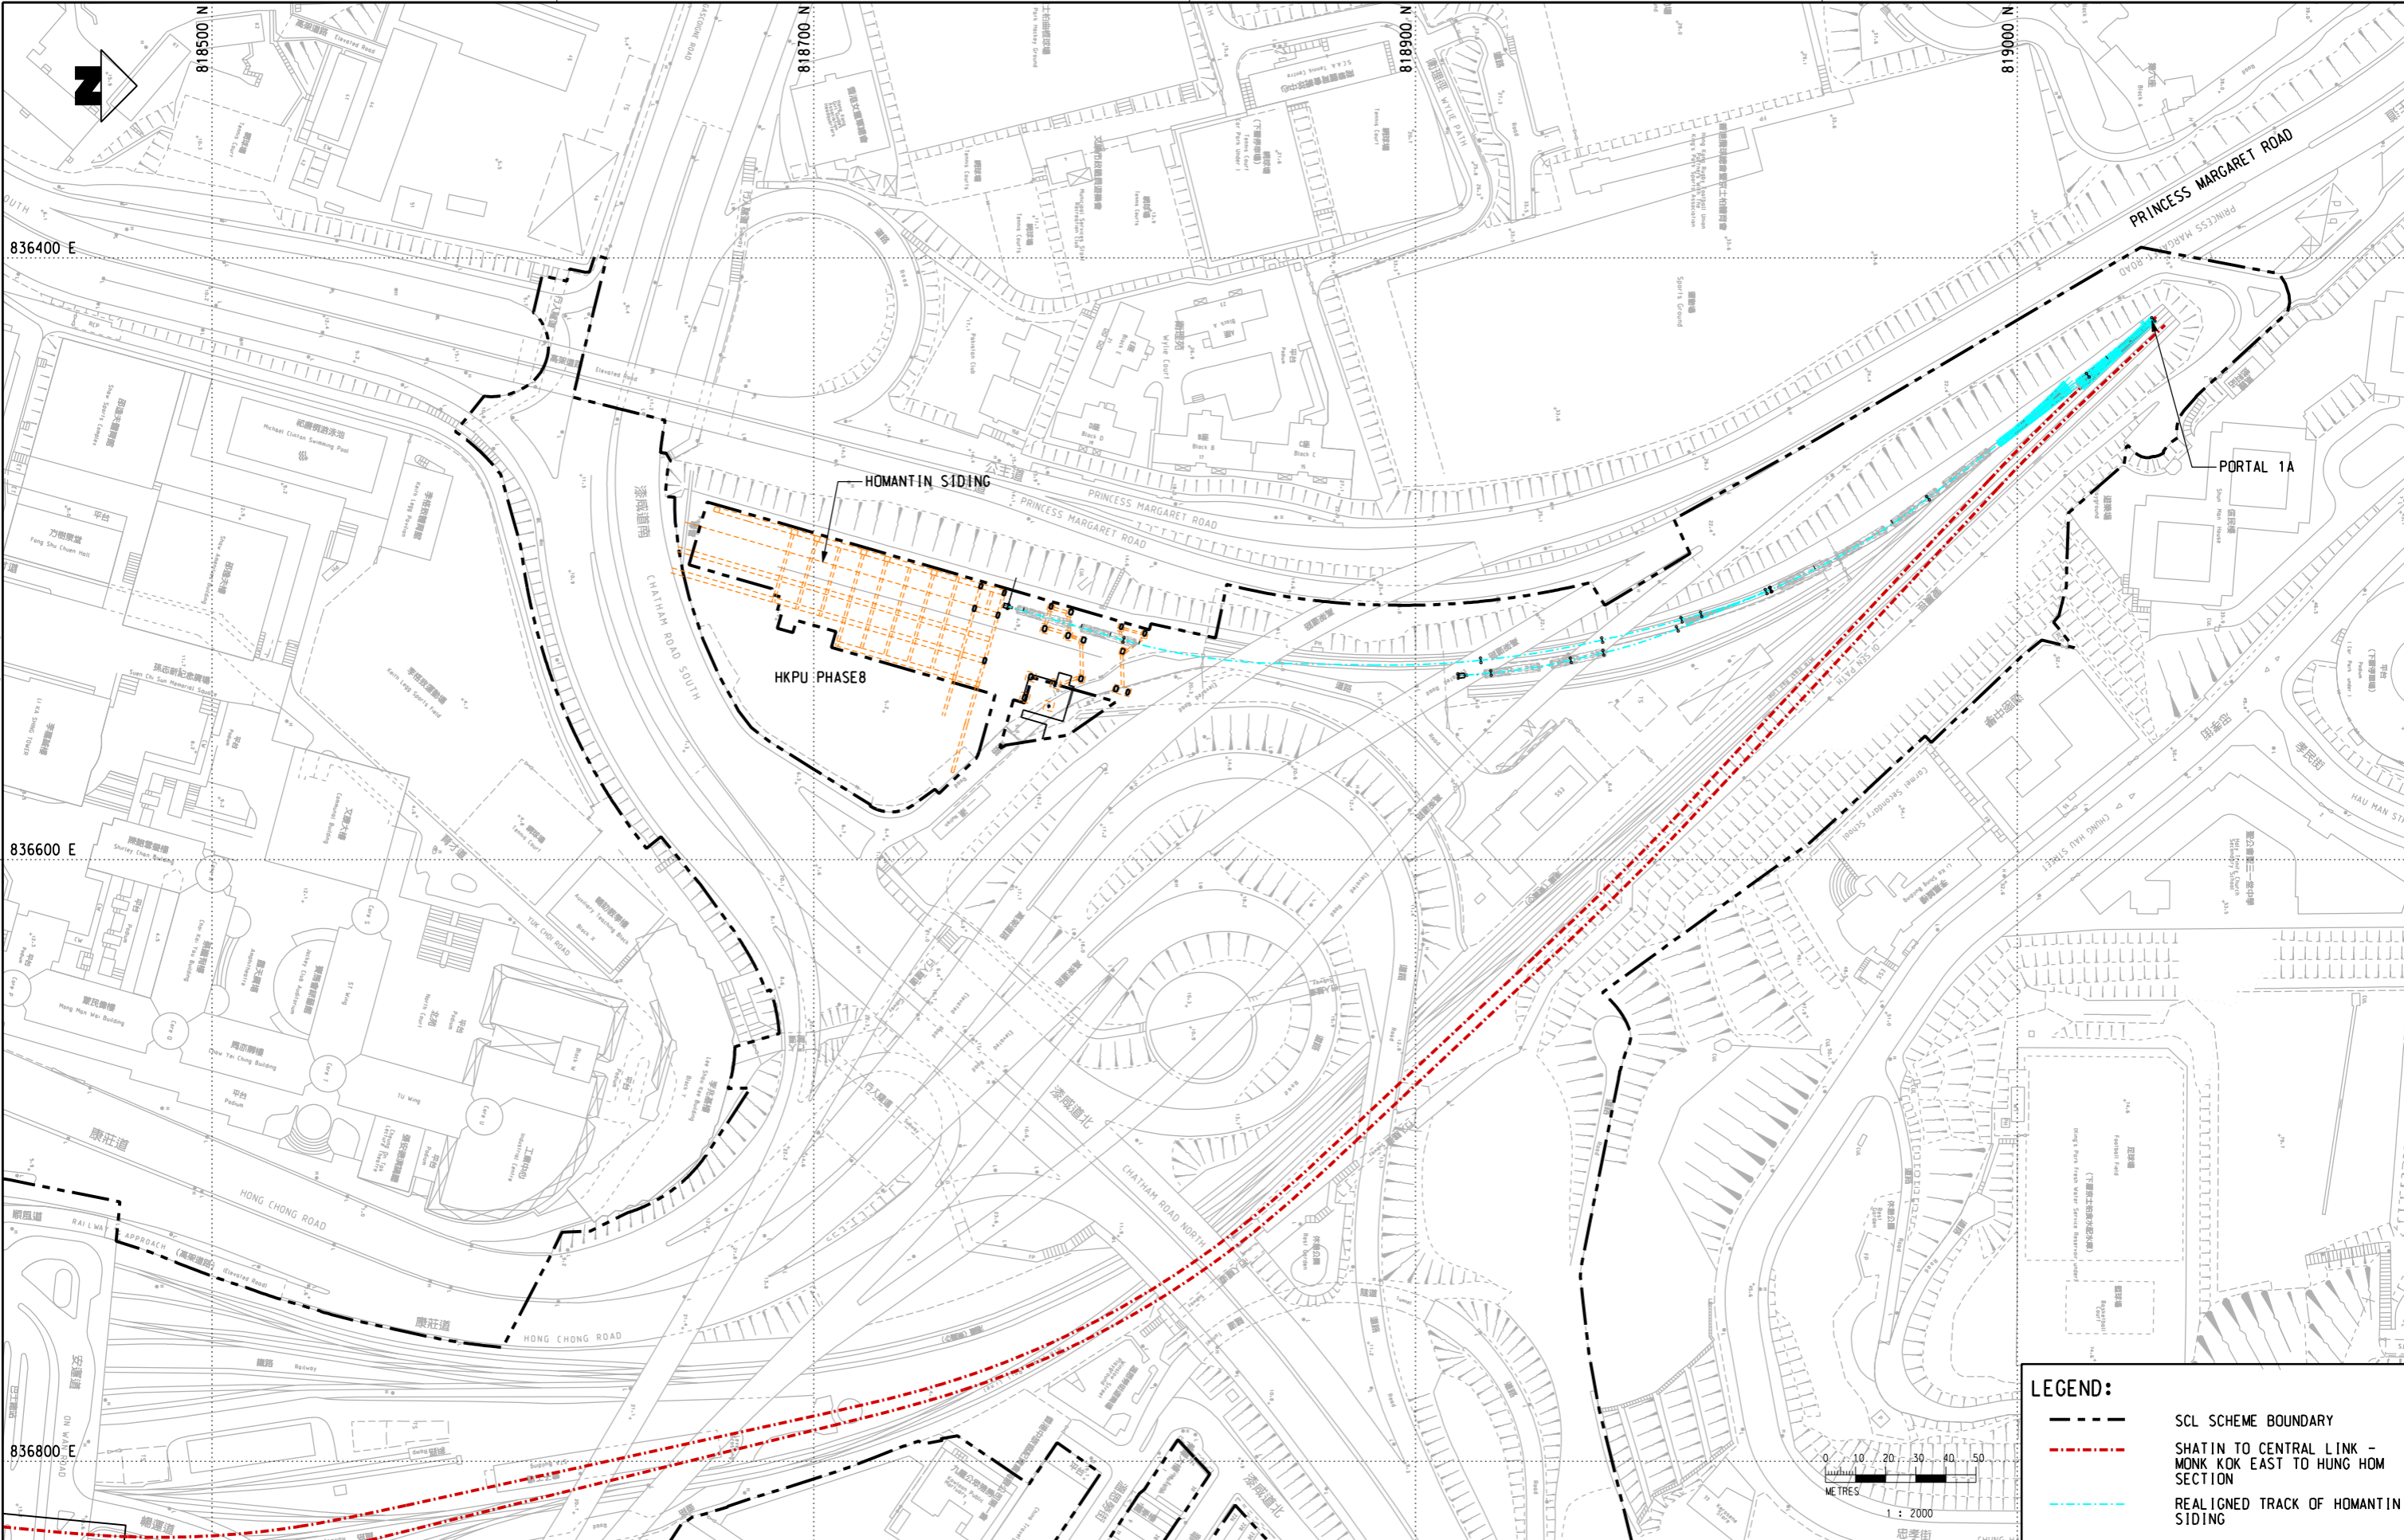

LEGEND:

- SCL SCHEME BOUNDARY
- SHATIN TO CENTRAL LINK - MONK KOK EAST TO HUNG HOM SECTION
- REALIGNED TRACK OF HOMANTIN SIDING

REV	DESCRIPTION	BY	DATE	APPROVED	REV	DESCRIPTION	BY	DATE	APPROVED

DRAWN	DXL
DESIGNED	---
CHECKED	LCR
APPROVED	---
DATE	17/AGU/2010

MTR

SHATIN TO CENTRAL LINK

AECOM

ORIGINATOR

CADD REF. APPENDIX 1-4.dgn

TITLE

NEX/2213
EIA STUDY FOR SCL (MKK - HUH)
ALIGNMENT OF HOMANTIN SIDING

SCALE 1 : 2000 (A3)

FIGURE NO. APPENDIX 1.4

REV. A

DO NOT SCALE DRAWINGS. ALL DIMENSIONS SHALL BE VERIFIED ON SITE.
 © MTR CORPORATION LIMITED 2008. COPYRIGHT IN RESPECT OF THIS DRAWING / DOCUMENT IS OWNED BY THE MTR CORPORATION LIMITED OF HONG KONG. NO REPRODUCTION OF THE DRAWING / DOCUMENT OR ANY PART BY WHATEVER MEANS IS PERMITTED WITHOUT THE PRIOR WRITTEN CONSENT OF THE MTR CORPORATION LIMITED.