



TYPICAL DETAILS FOR FRAME TYPE SILT CURTAIN DEPLOYMENT

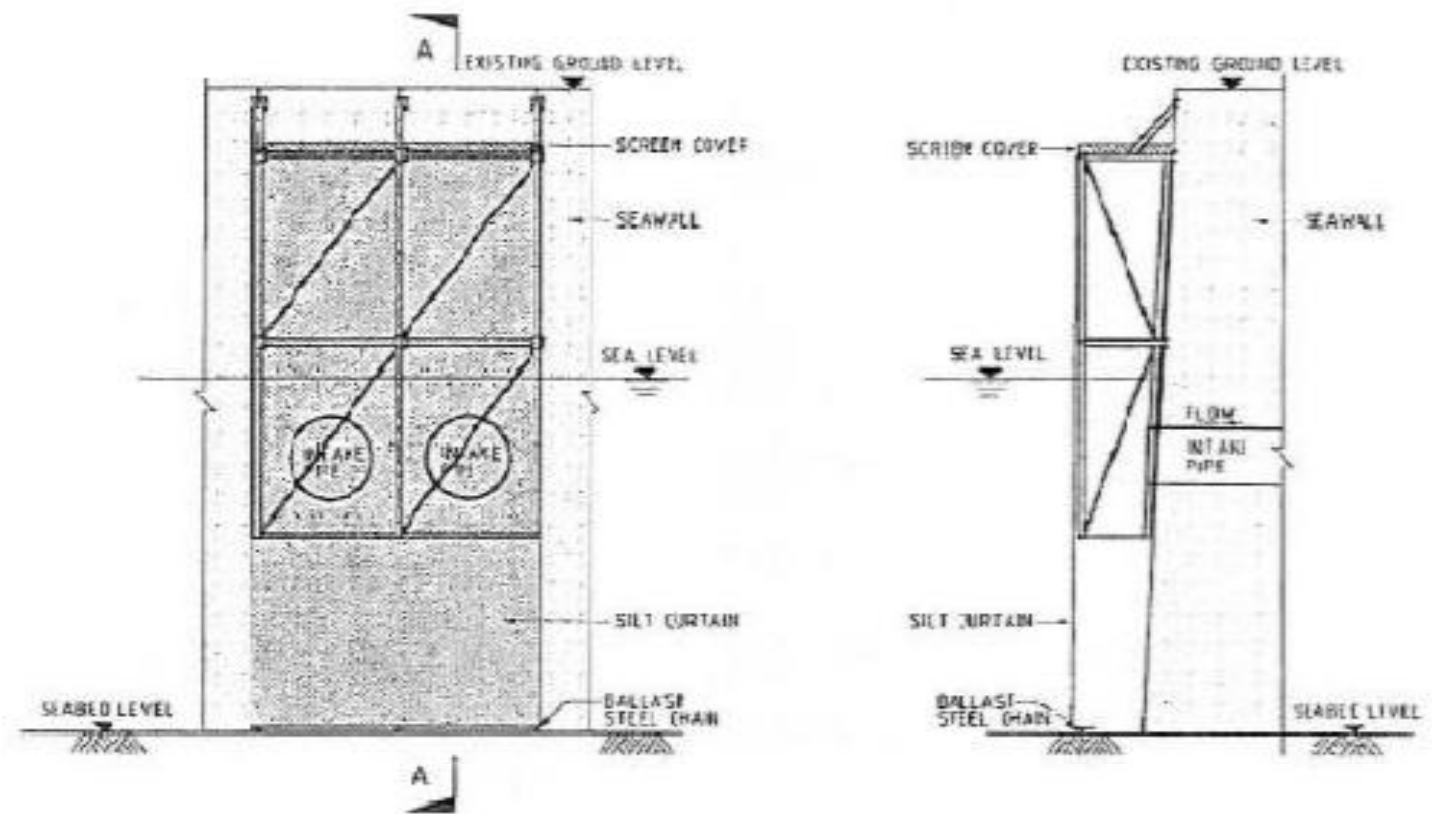

TYPICAL DETAILS FOR SILT SCREEN OVER INTAKE PIPES

SECTION A - A

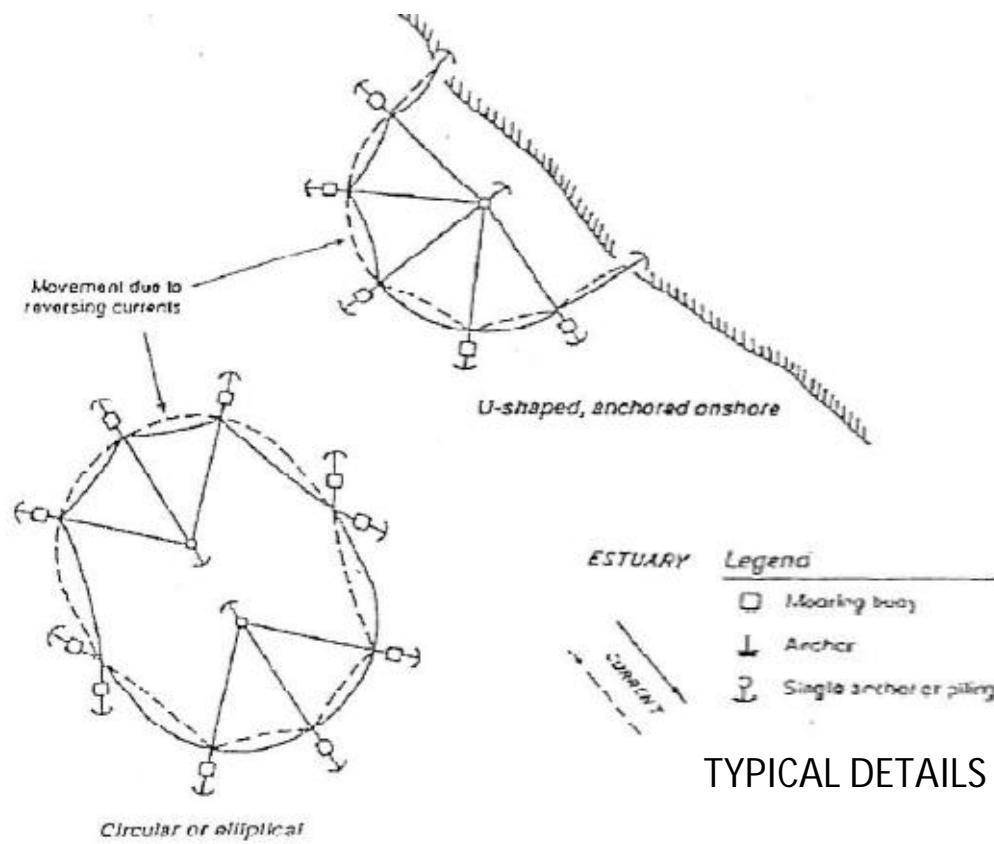

TYPICAL DETAILS FOR FLOATING TYPE SILT CURTAIN DEPLOYMENT

