

NOTE:
1. CONTOUR PLOT AT 1.5m ABOVE KWAI CHUNG ROAD.

SCALE	A3 1:8000	DATE	DEC. 2010
CHECK	-	DRAWN	YJP
JOB No.	60051148	DRAWING No.	FIGURE 3a.5d
		REV	-



ENGINEERING INVESTIGATION AND ENVIRONMENTAL STUDIES FOR INTEGRATED WASTE MANAGEMENT FACILITIES PHASE I - FEASIBILITY STUDY

**CONTOURS OF CUMULATIVE ANNUAL AVERAGE NO₂ CONCENTRATION IN $\mu\text{g}/\text{m}^3$
- KWAI TSING DISTRICT (TTAL SITE)**

(SHEET 1 OF 2)



DATE: 2011-1-12
HOUD

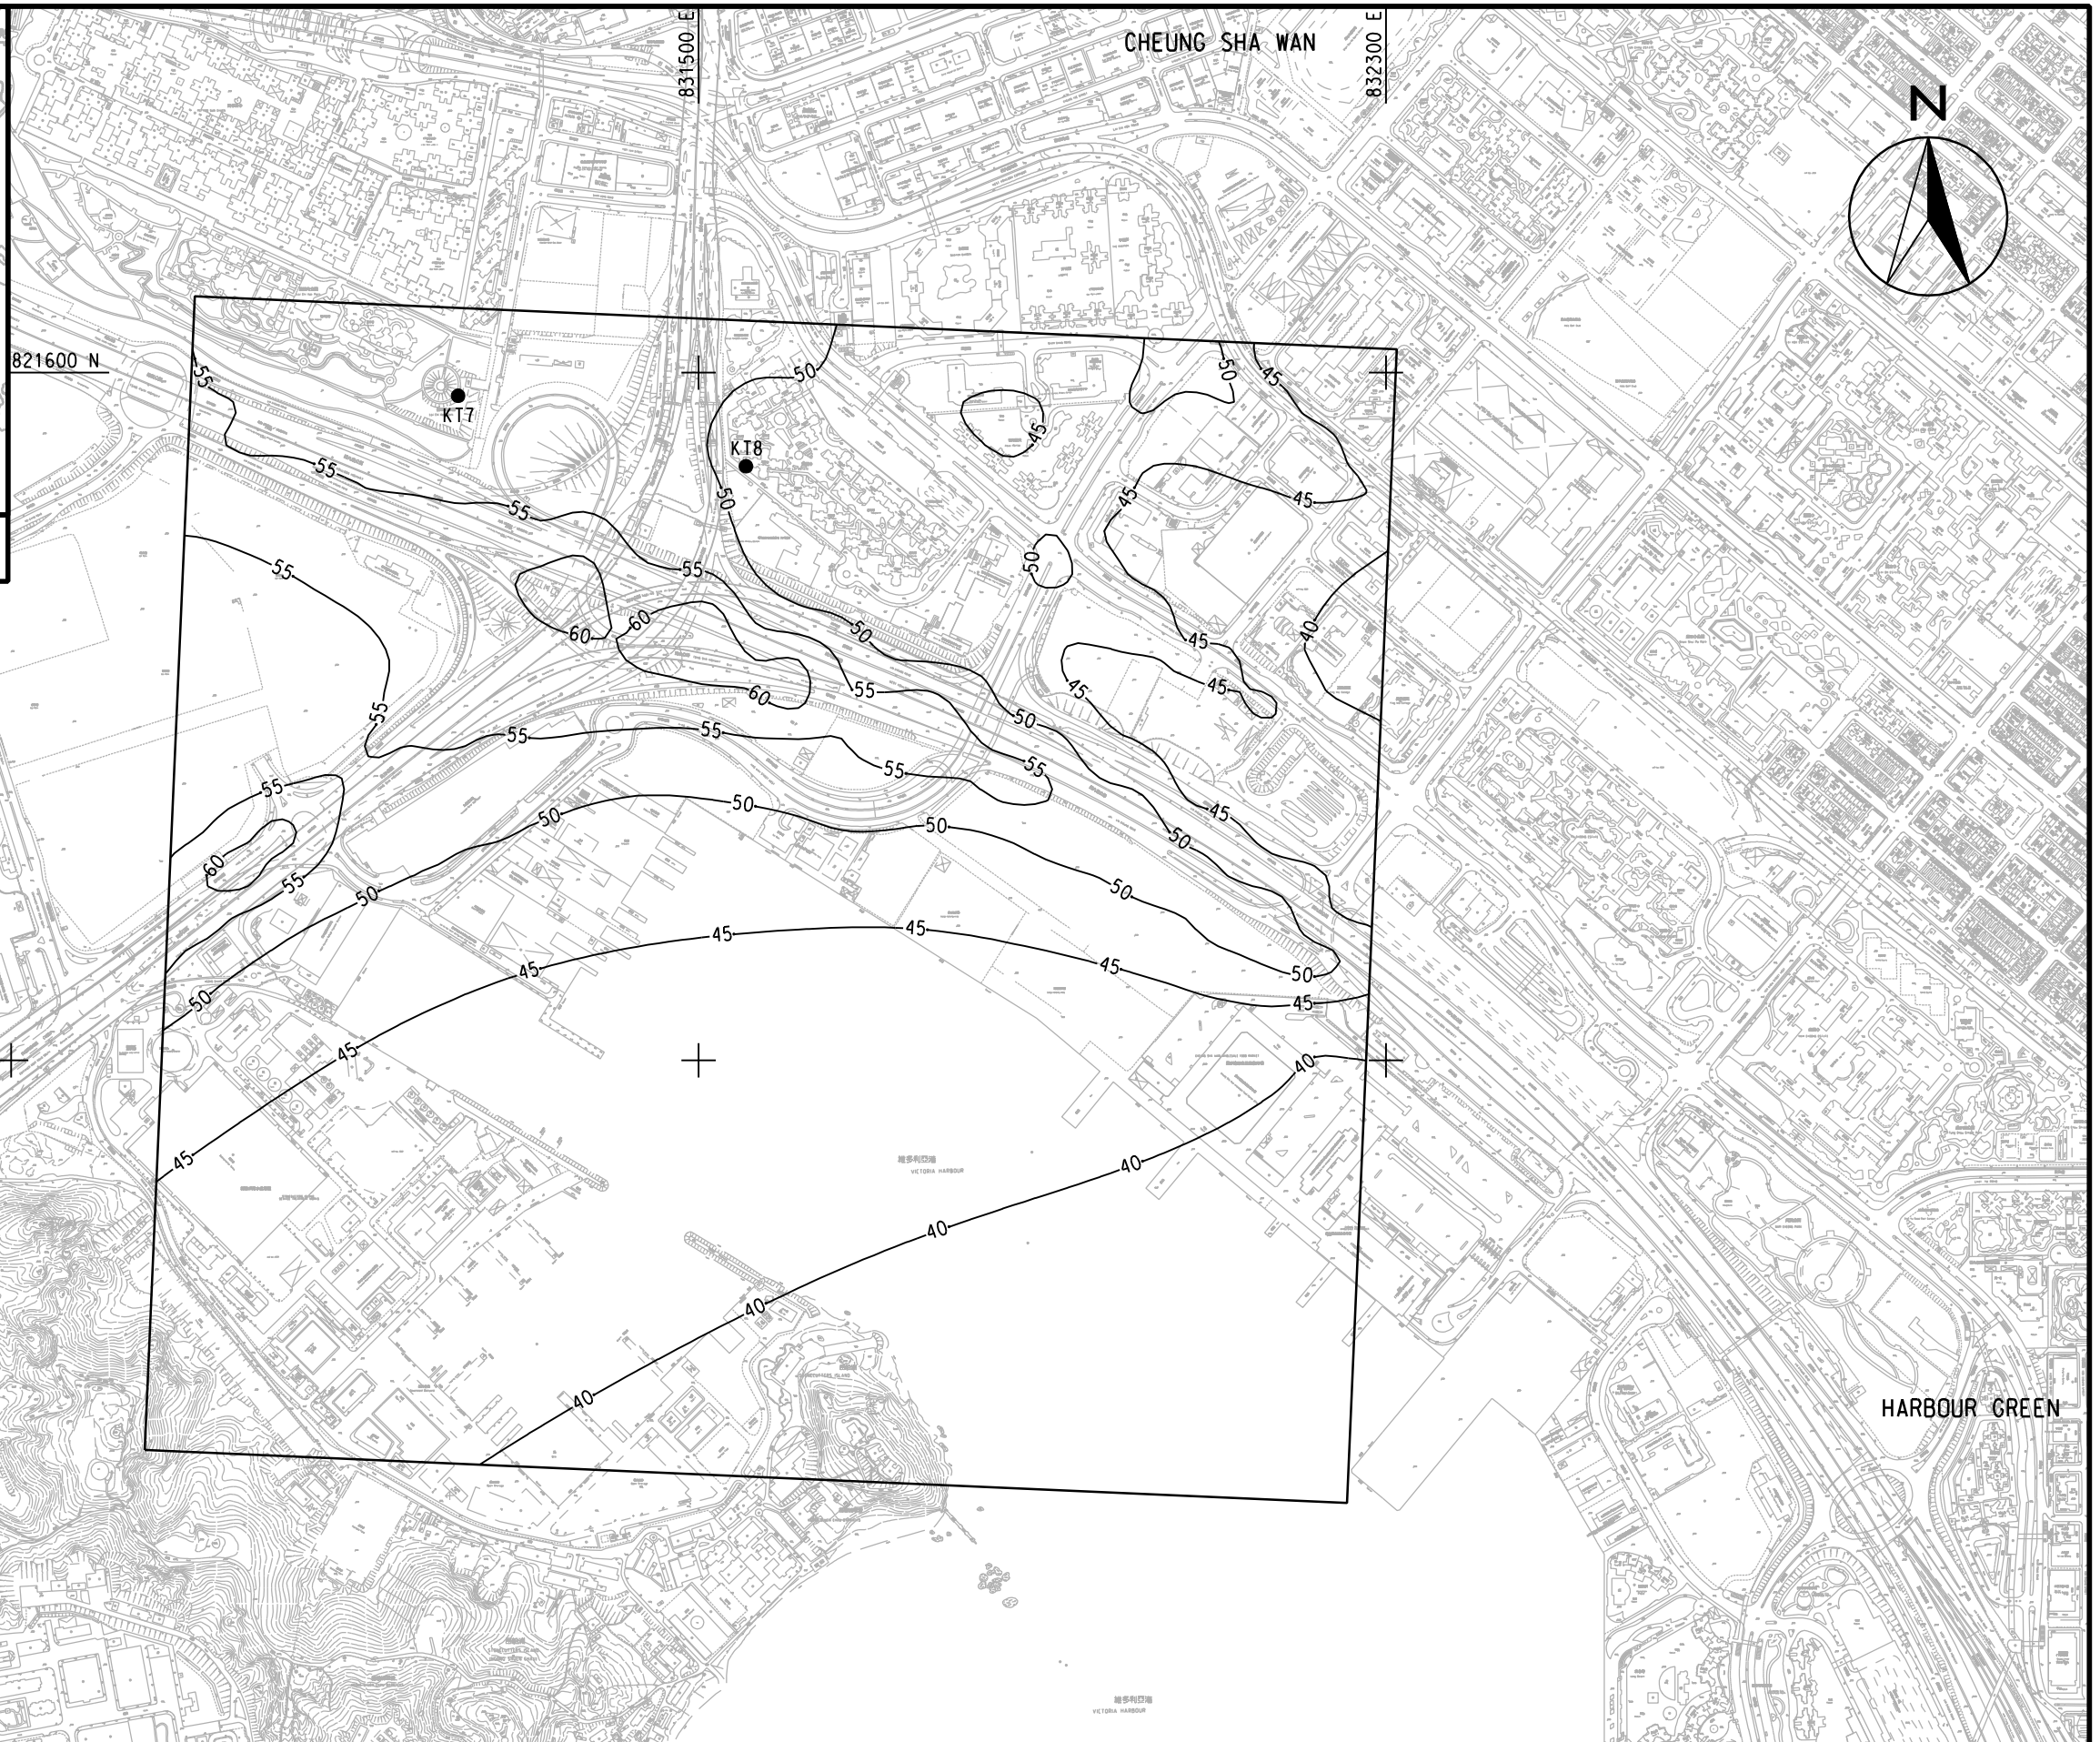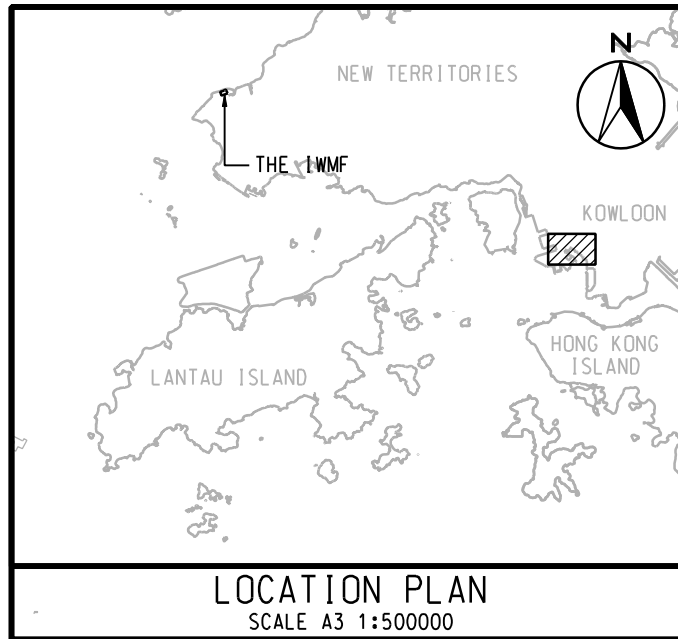

DATE: 2011-1-12



ENGINEERING INVESTIGATION AND ENVIRONMENTAL STUDIES FOR INTEGRATED WASTE MANAGEMENT FACILITIES PHASE I - FEASIBILITY STUDY

CONTOURS OF CUMULATIVE ANNUAL AVERAGE NO₂ CONCENTRATION IN µg/m³
- KWAI TSING DISTRICT (TTAL SITE)

(SHEET 2 OF 2)

SCALE	A3 1:8000	DATE	DEC. 2010
CHECK	-	DRAWN	YJP
JOB No.	60051148	DRAWING No.	FIGURE 3a.5d
		REV	-