

DATE: 2011-1-12 WUY




ENGINEERING INVESTIGATION AND ENVIRONMENTAL STUDIES FOR INTEGRATED WASTE MANAGEMENT FACILITIES PHASE I - FEASIBILITY STUDY

CONTOURS OF CUMULATIVE ANNUAL AVERAGE NO<sub>2</sub> CONCENTRATION IN µg/m<sup>3</sup>  
 - NORTH LANTAU (ARTIFICIAL ISLAND NEAR SHEK KWU CHAU)

(SHEET 1 OF 11)

SCALE	A3 1:8000	DATE	DEC. 2010
CHECK	-	DRAWN	YJP
JOB No.	60051148	DRAWING No.	FIGURE 3b.5c
		REV	-

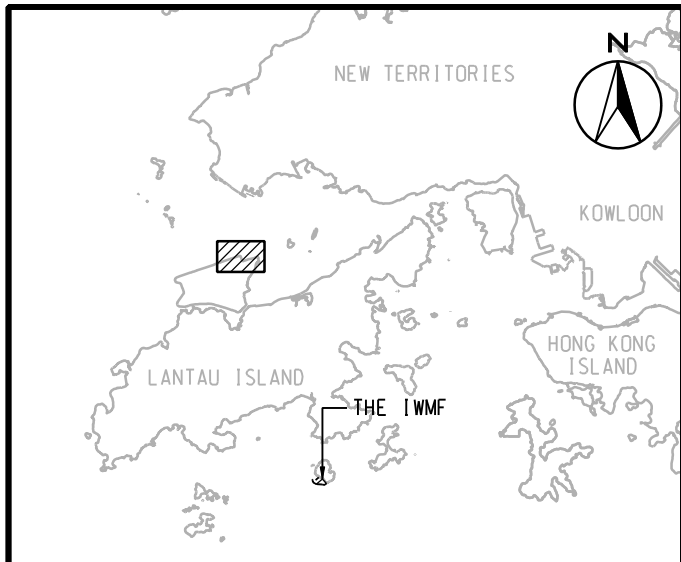

LOCATION PLAN  
SCALE A3 1:500000



DATE: 2011-1-12 WUY




ENGINEERING INVESTIGATION AND ENVIRONMENTAL STUDIES FOR INTEGRATED WASTE MANAGEMENT FACILITIES PHASE I - FEASIBILITY STUDY



CONTOURS OF CUMULATIVE ANNUAL AVERAGE NO<sub>2</sub> CONCENTRATION IN µg/m<sup>3</sup>  
- NORTH LANTAU (ARTIFICIAL ISLAND NEAR SHEK KWU CHAU)

(SHEET 2 OF 11)

SCALE	A3 1:8000	DATE	DEC. 2010
CHECK	-	DRAWN	YJP
JOB No.	60051148	DRAWING No.	FIGURE 3b.5c
		REV	-

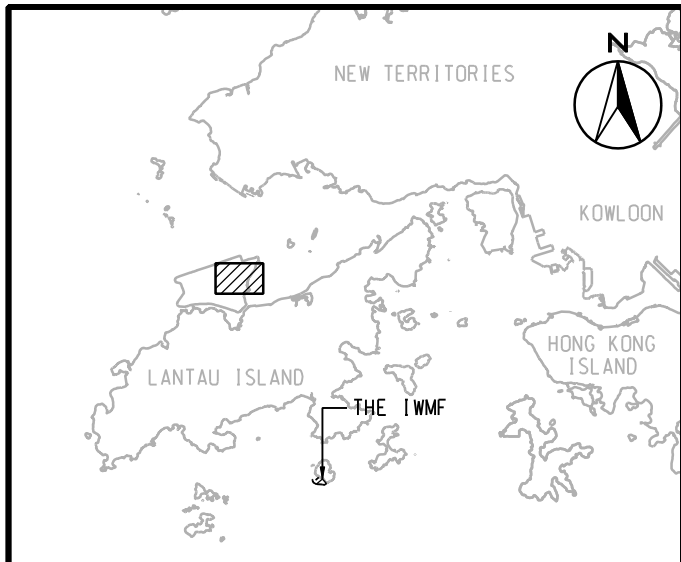

LOCATION PLAN  
SCALE A3 1:500000

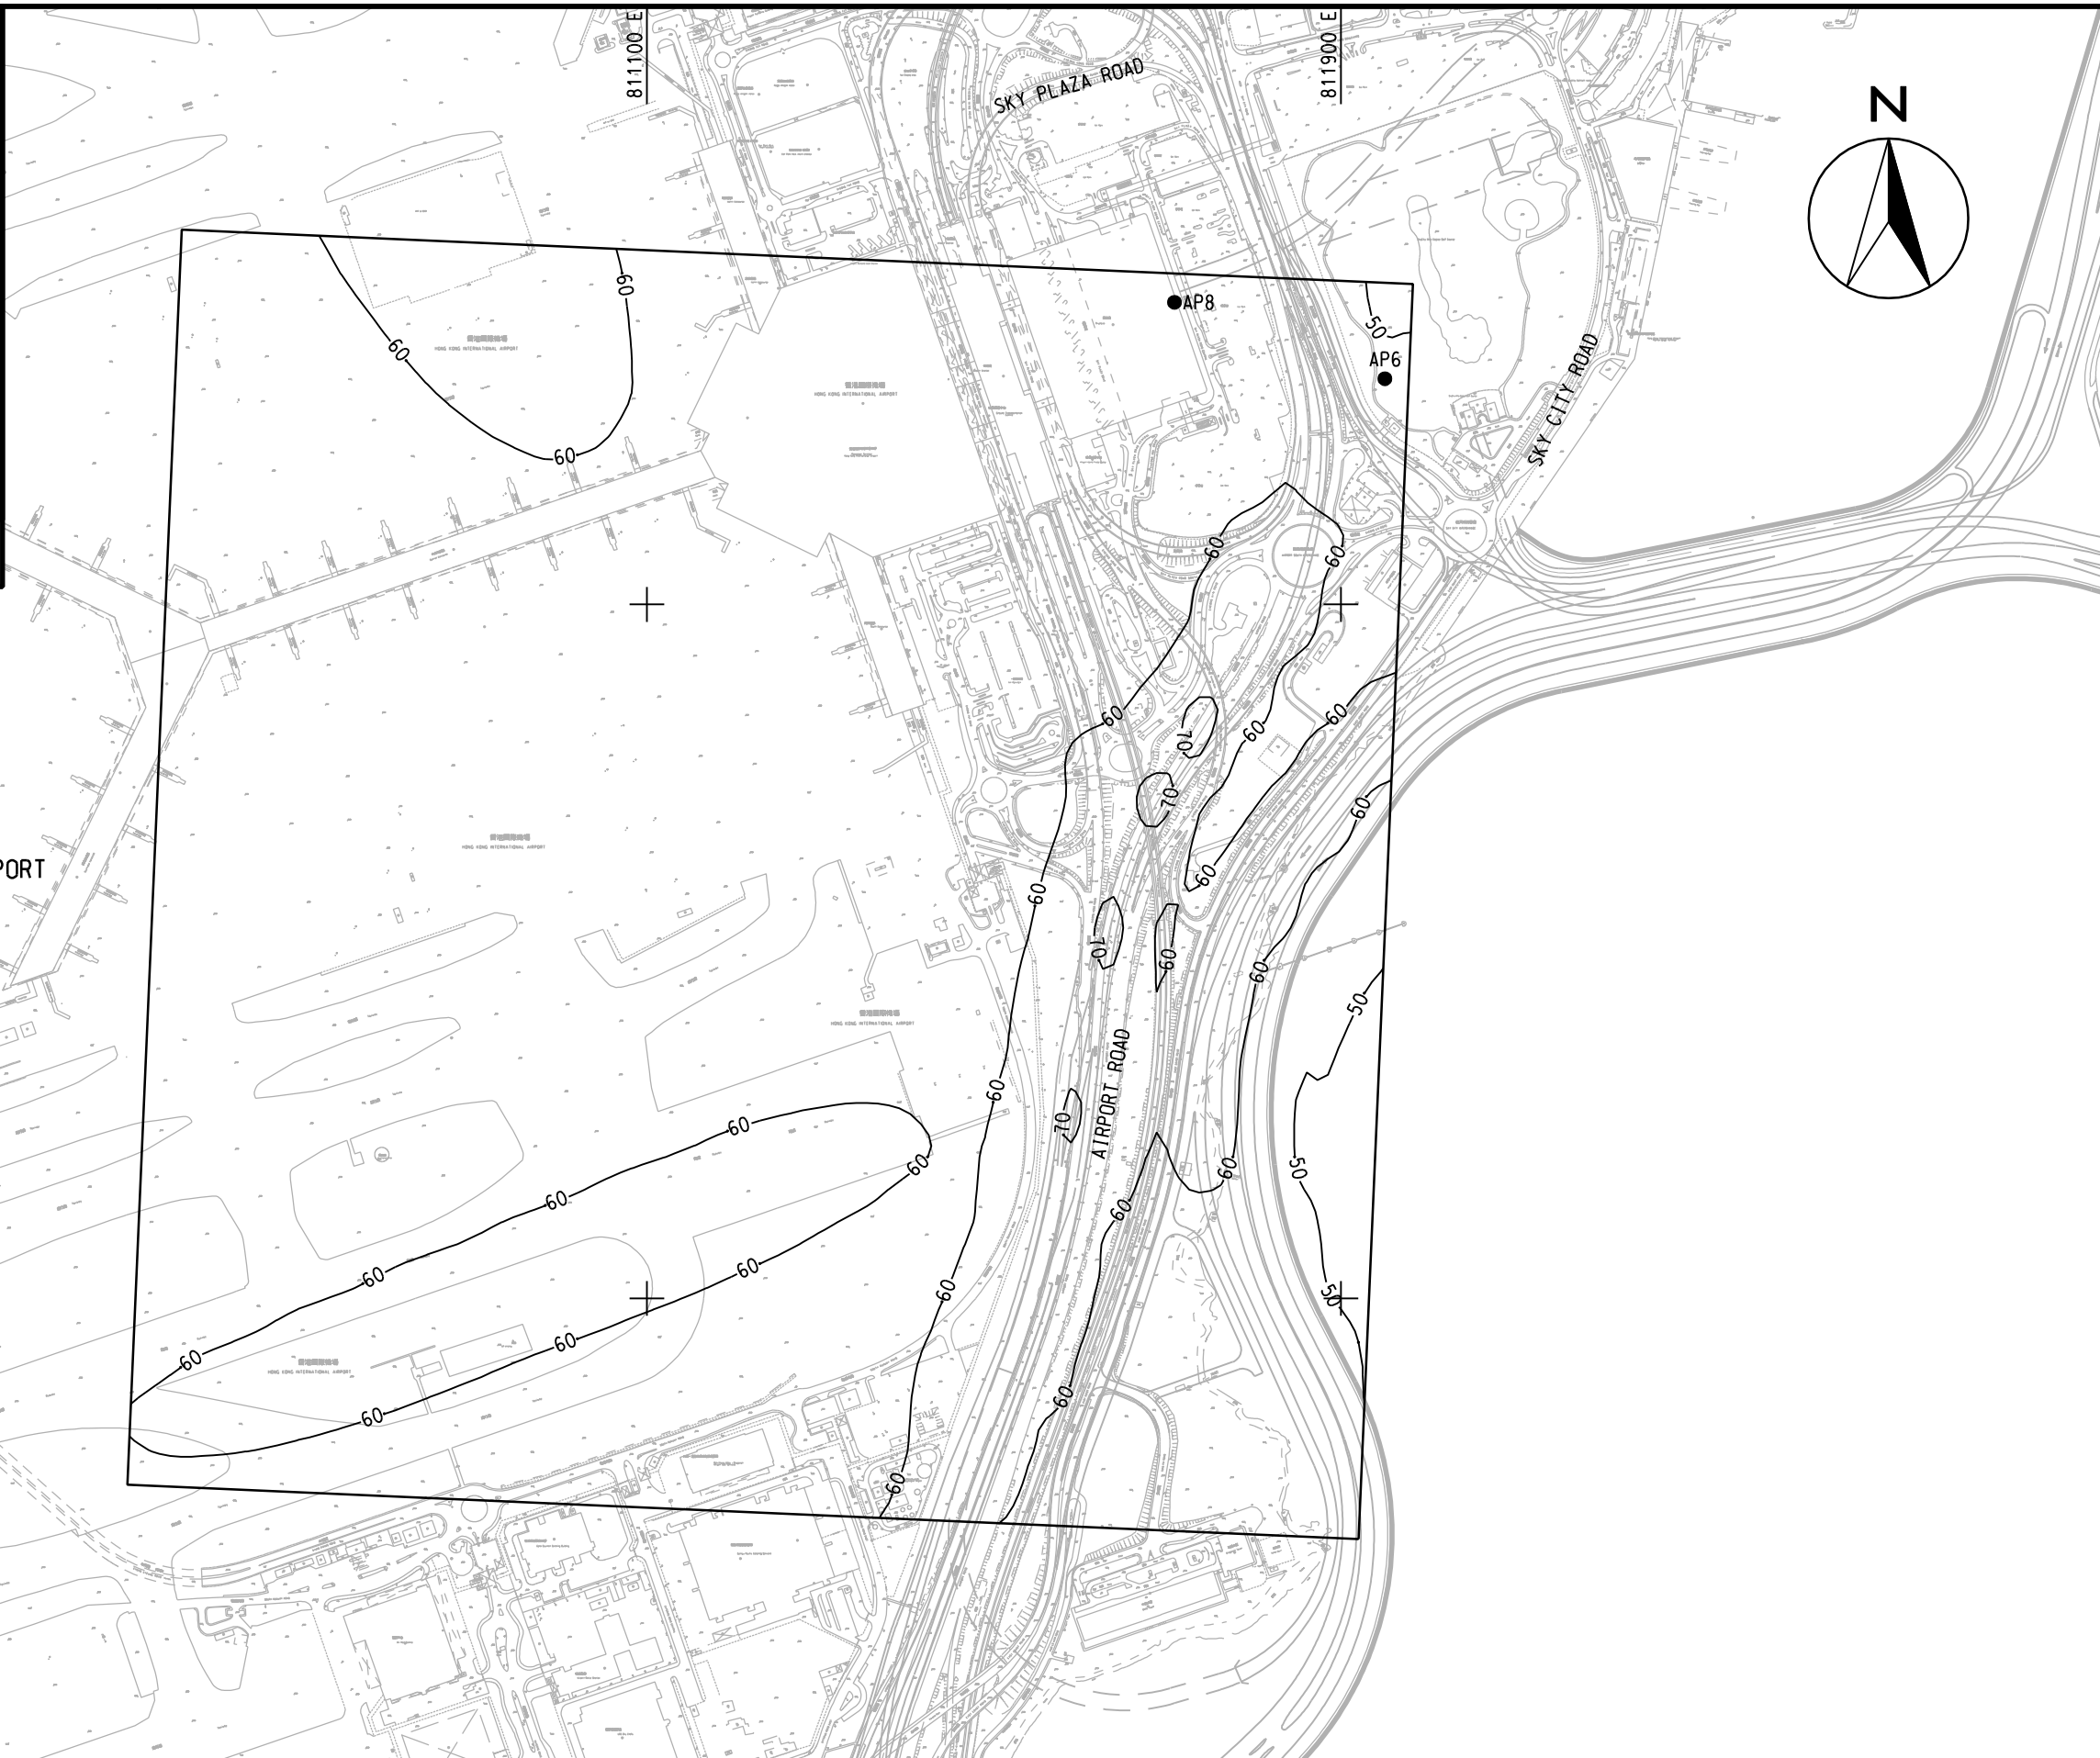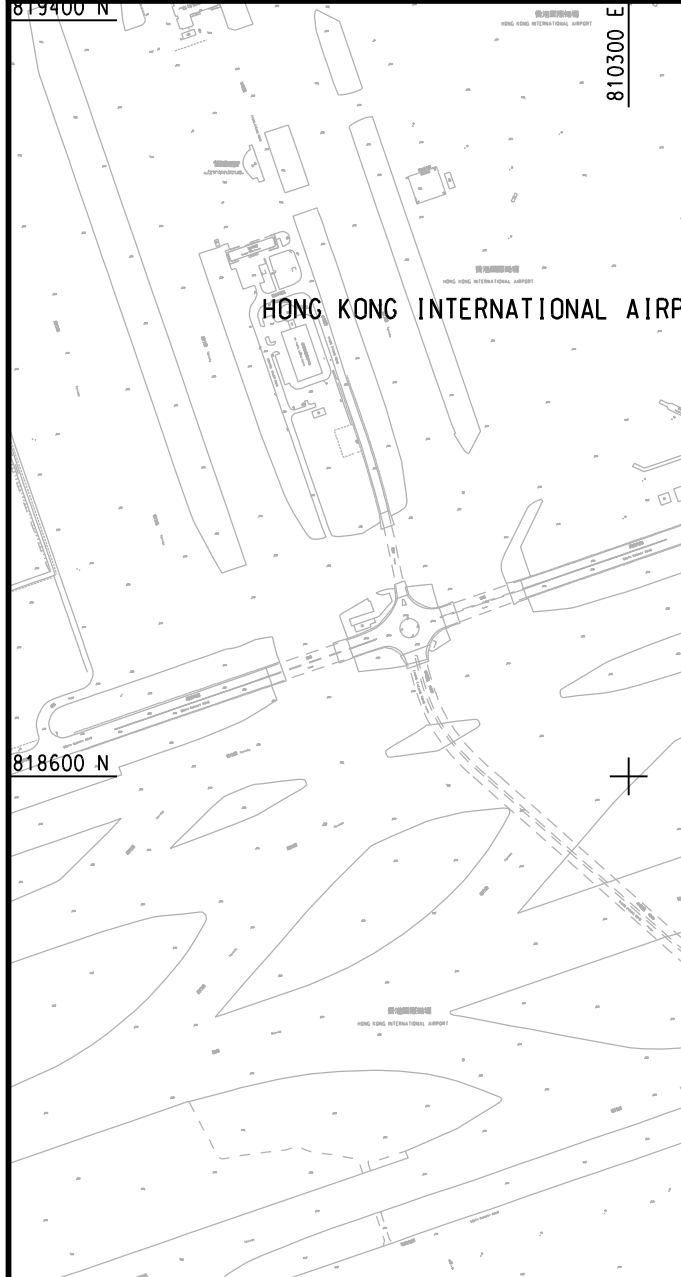

DATE: 2011-1-12 WJYY




ENGINEERING INVESTIGATION AND ENVIRONMENTAL STUDIES FOR INTEGRATED WASTE MANAGEMENT FACILITIES PHASE I - FEASIBILITY STUDY

CONTOURS OF CUMULATIVE ANNUAL AVERAGE NO<sub>2</sub> CONCENTRATION IN µg/m<sup>3</sup>  
- NORTH LANTAU (ARTIFICIAL ISLAND NEAR SHEK KWU CHAU)

(SHEET 3 OF 11)

SCALE	A3 1:8000	DATE	DEC. 2010
CHECK	-	DRAWN	YJP
JOB No.	60051148	DRAWING No.	FIGURE 3b.5c
		REV	-

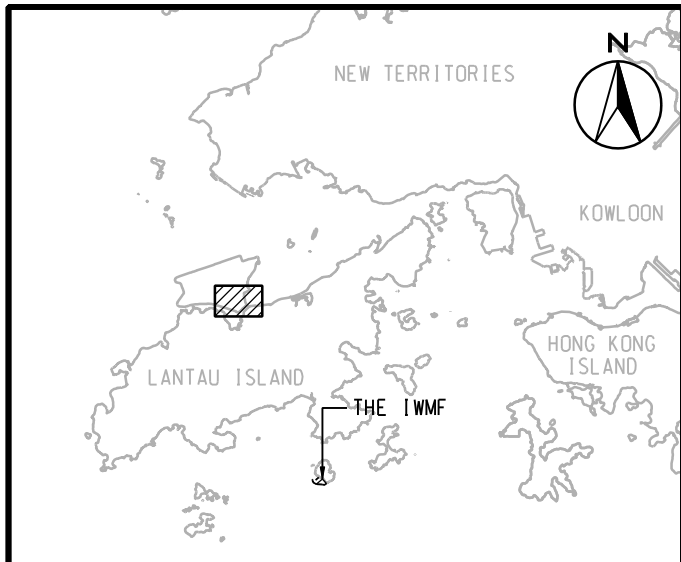

LOCATION PLAN  
SCALE A3 1:500000



ENGINEERING INVESTIGATION AND ENVIRONMENTAL STUDIES FOR INTEGRATED WASTE MANAGEMENT FACILITIES PHASE I - FEASIBILITY STUDY

CONTOURS OF CUMULATIVE ANNUAL AVERAGE NO<sub>2</sub> CONCENTRATION IN µg/m<sup>3</sup>  
- NORTH LANTAU (ARTIFICIAL ISLAND NEAR SHEK KWU CHAU)


(SHEET 4 OF 11)




SCALE	A3 1:8000	DATE	DEC. 2010
CHECK	-	DRAWN	YJP
JOB No.	60051148	DRAWING No.	FIGURE 3b.5c
		REV	-

DATE: 2011-1-12 WJYY



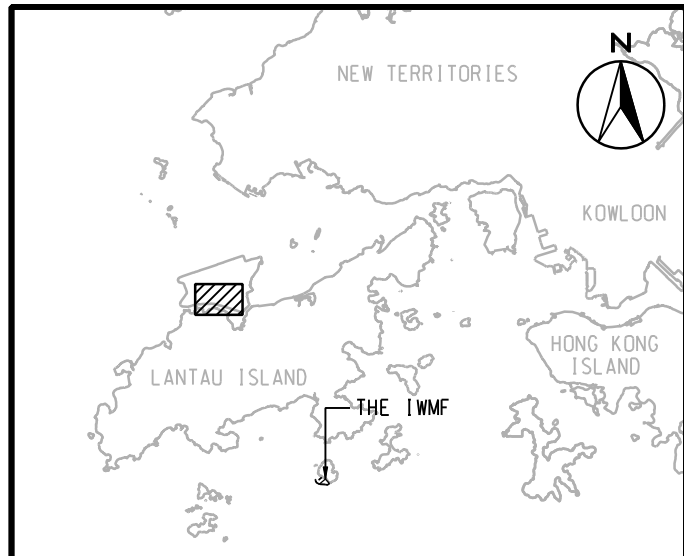

LOCATION PLAN  
SCALE A3 1:500000

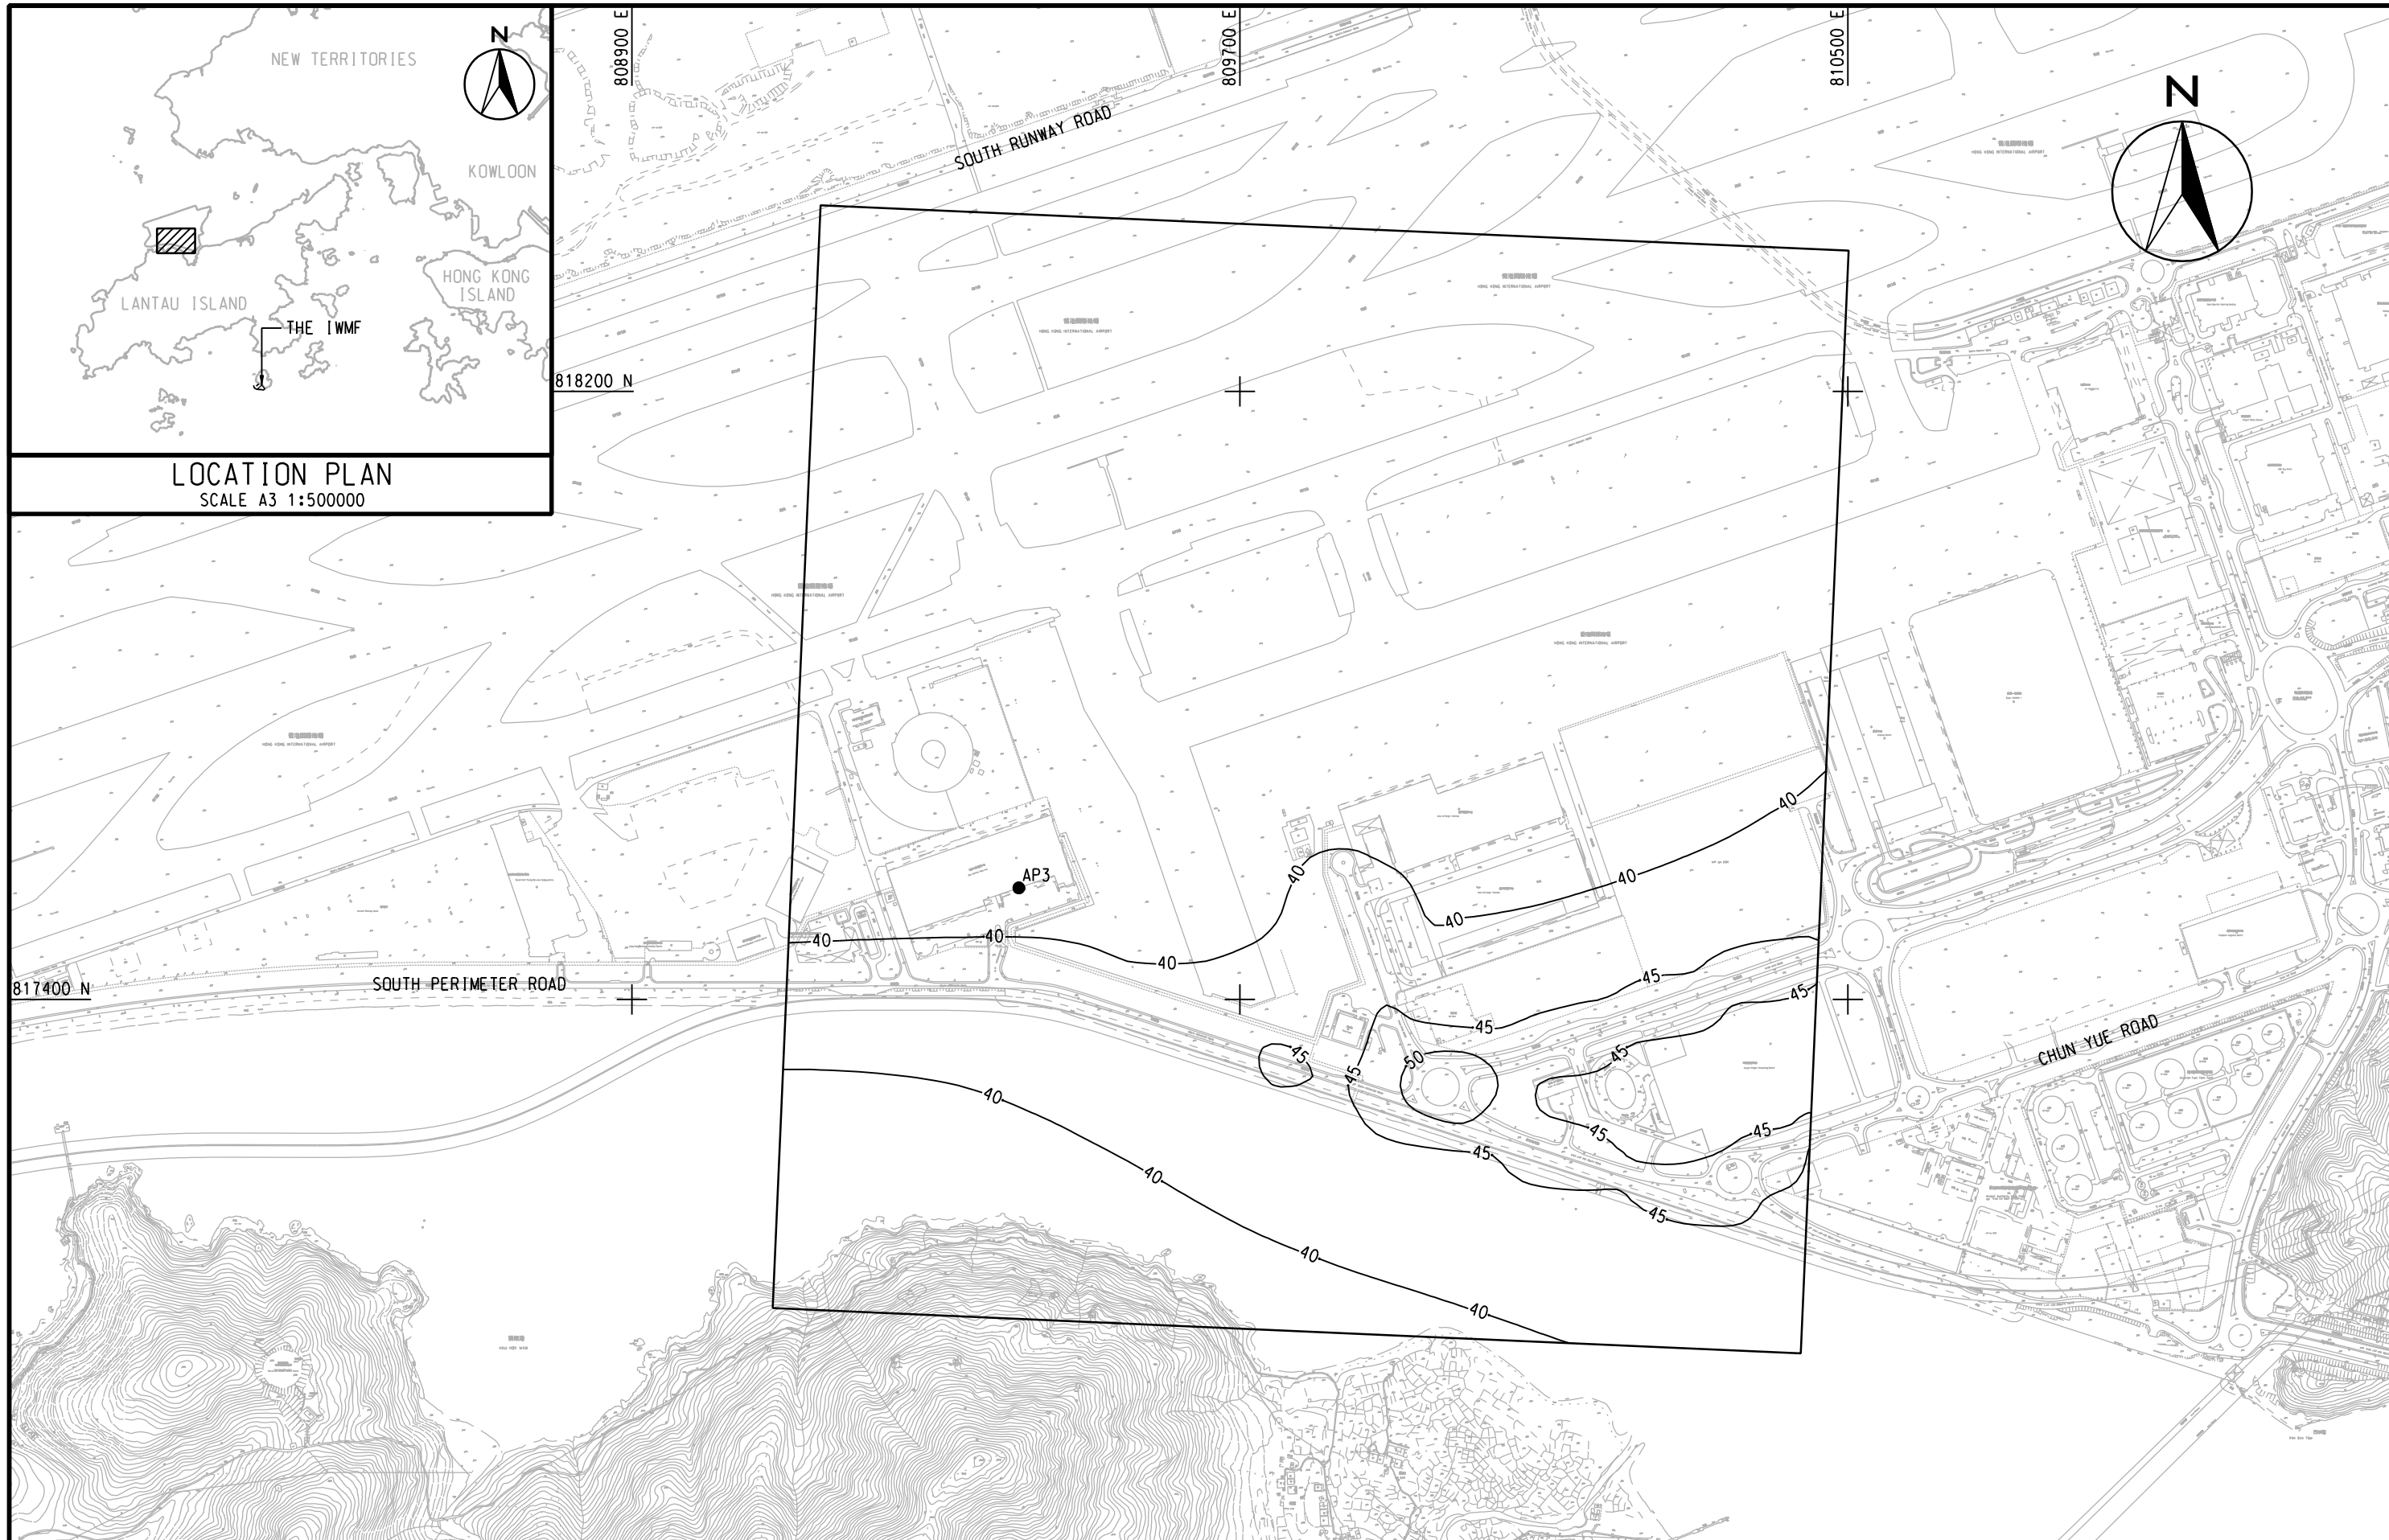

DATE: 2011-1-12 WUY




ENGINEERING INVESTIGATION AND ENVIRONMENTAL STUDIES FOR INTEGRATED WASTE MANAGEMENT FACILITIES PHASE I - FEASIBILITY STUDY


CONTOURS OF CUMULATIVE ANNUAL AVERAGE NO<sub>2</sub> CONCENTRATION IN µg/m<sup>3</sup>  
- NORTH LANTAU (ARTIFICIAL ISLAND NEAR SHEK KWU CHAU)

(SHEET 5 OF 11)

SCALE	A3 1:8000	DATE	DEC. 2010
CHECK	-	DRAWN	YJP
JOB No.	60051148	DRAWING No.	FIGURE 3b.5c
		REV	-

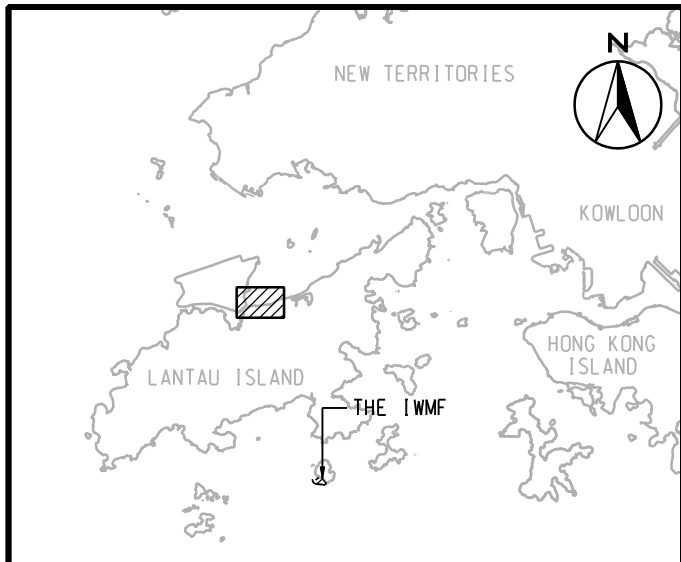

LOCATION PLAN  
SCALE A3 1:500000

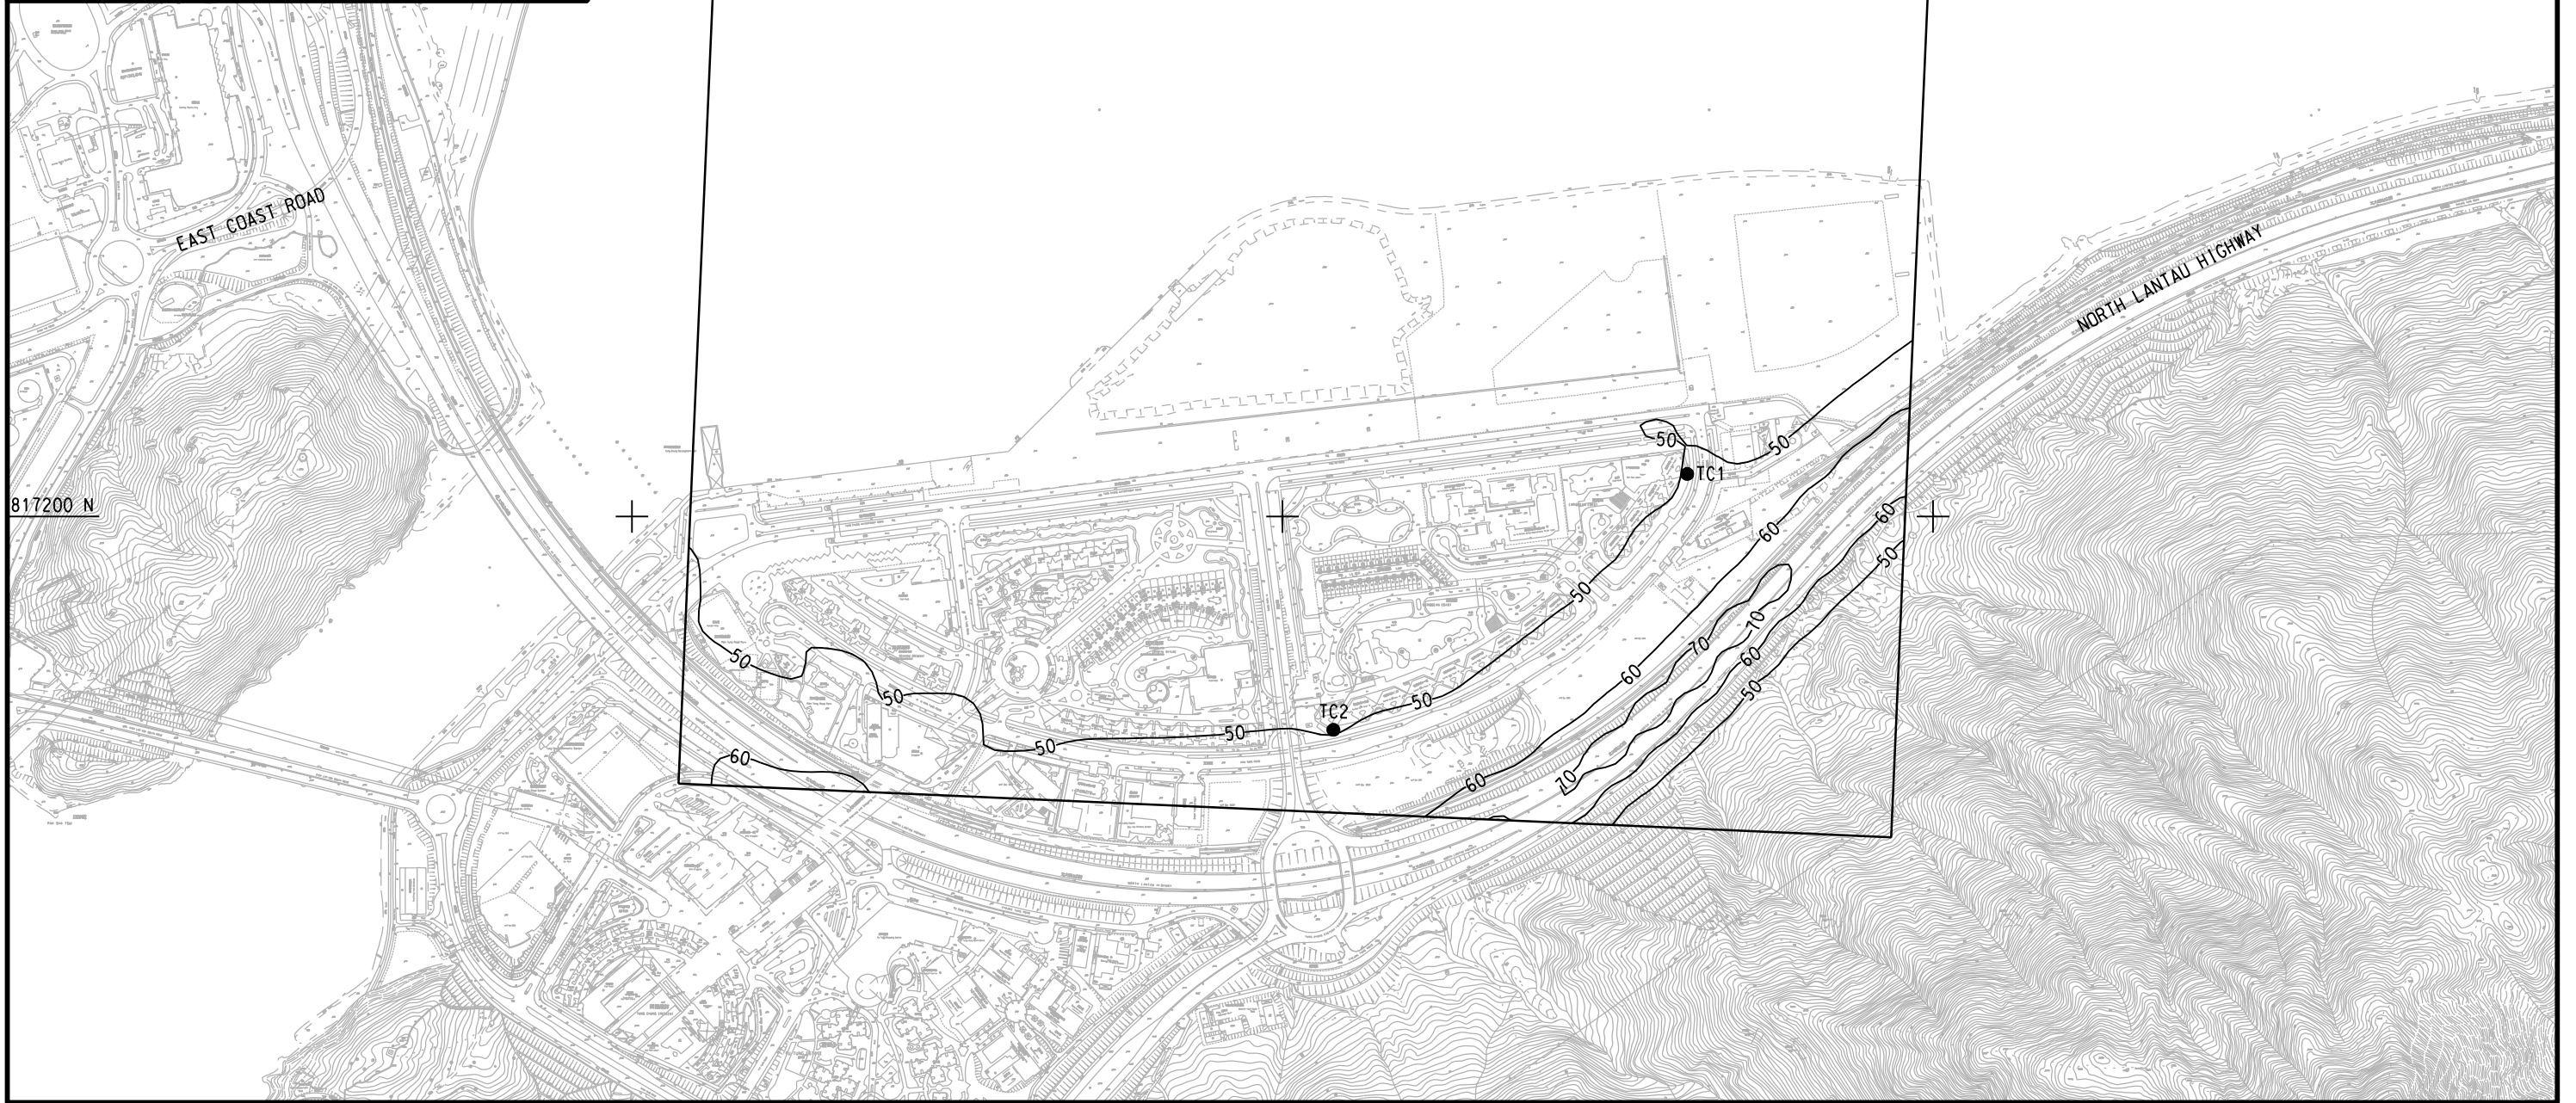

ENGINEERING INVESTIGATION AND ENVIRONMENTAL STUDIES FOR INTEGRATED WASTE MANAGEMENT FACILITIES PHASE I - FEASIBILITY STUDY

CONTOURS OF CUMULATIVE ANNUAL AVERAGE NO<sub>2</sub> CONCENTRATION IN  $\mu\text{g}/\text{m}^3$   
- NORTH LANTAU (ARTIFICIAL ISLAND NEAR SHEK KWU CHAU)



(SHEET 6 OF 11)



SCALE	A3 1:8000	DATE	DEC. 2010
CHECK	-	DRAWN	YJP
JOB No.	60051148	DRAWING No.	FIGURE 3b.5c
		REV	-

DATE: 2011-1-12 WUY



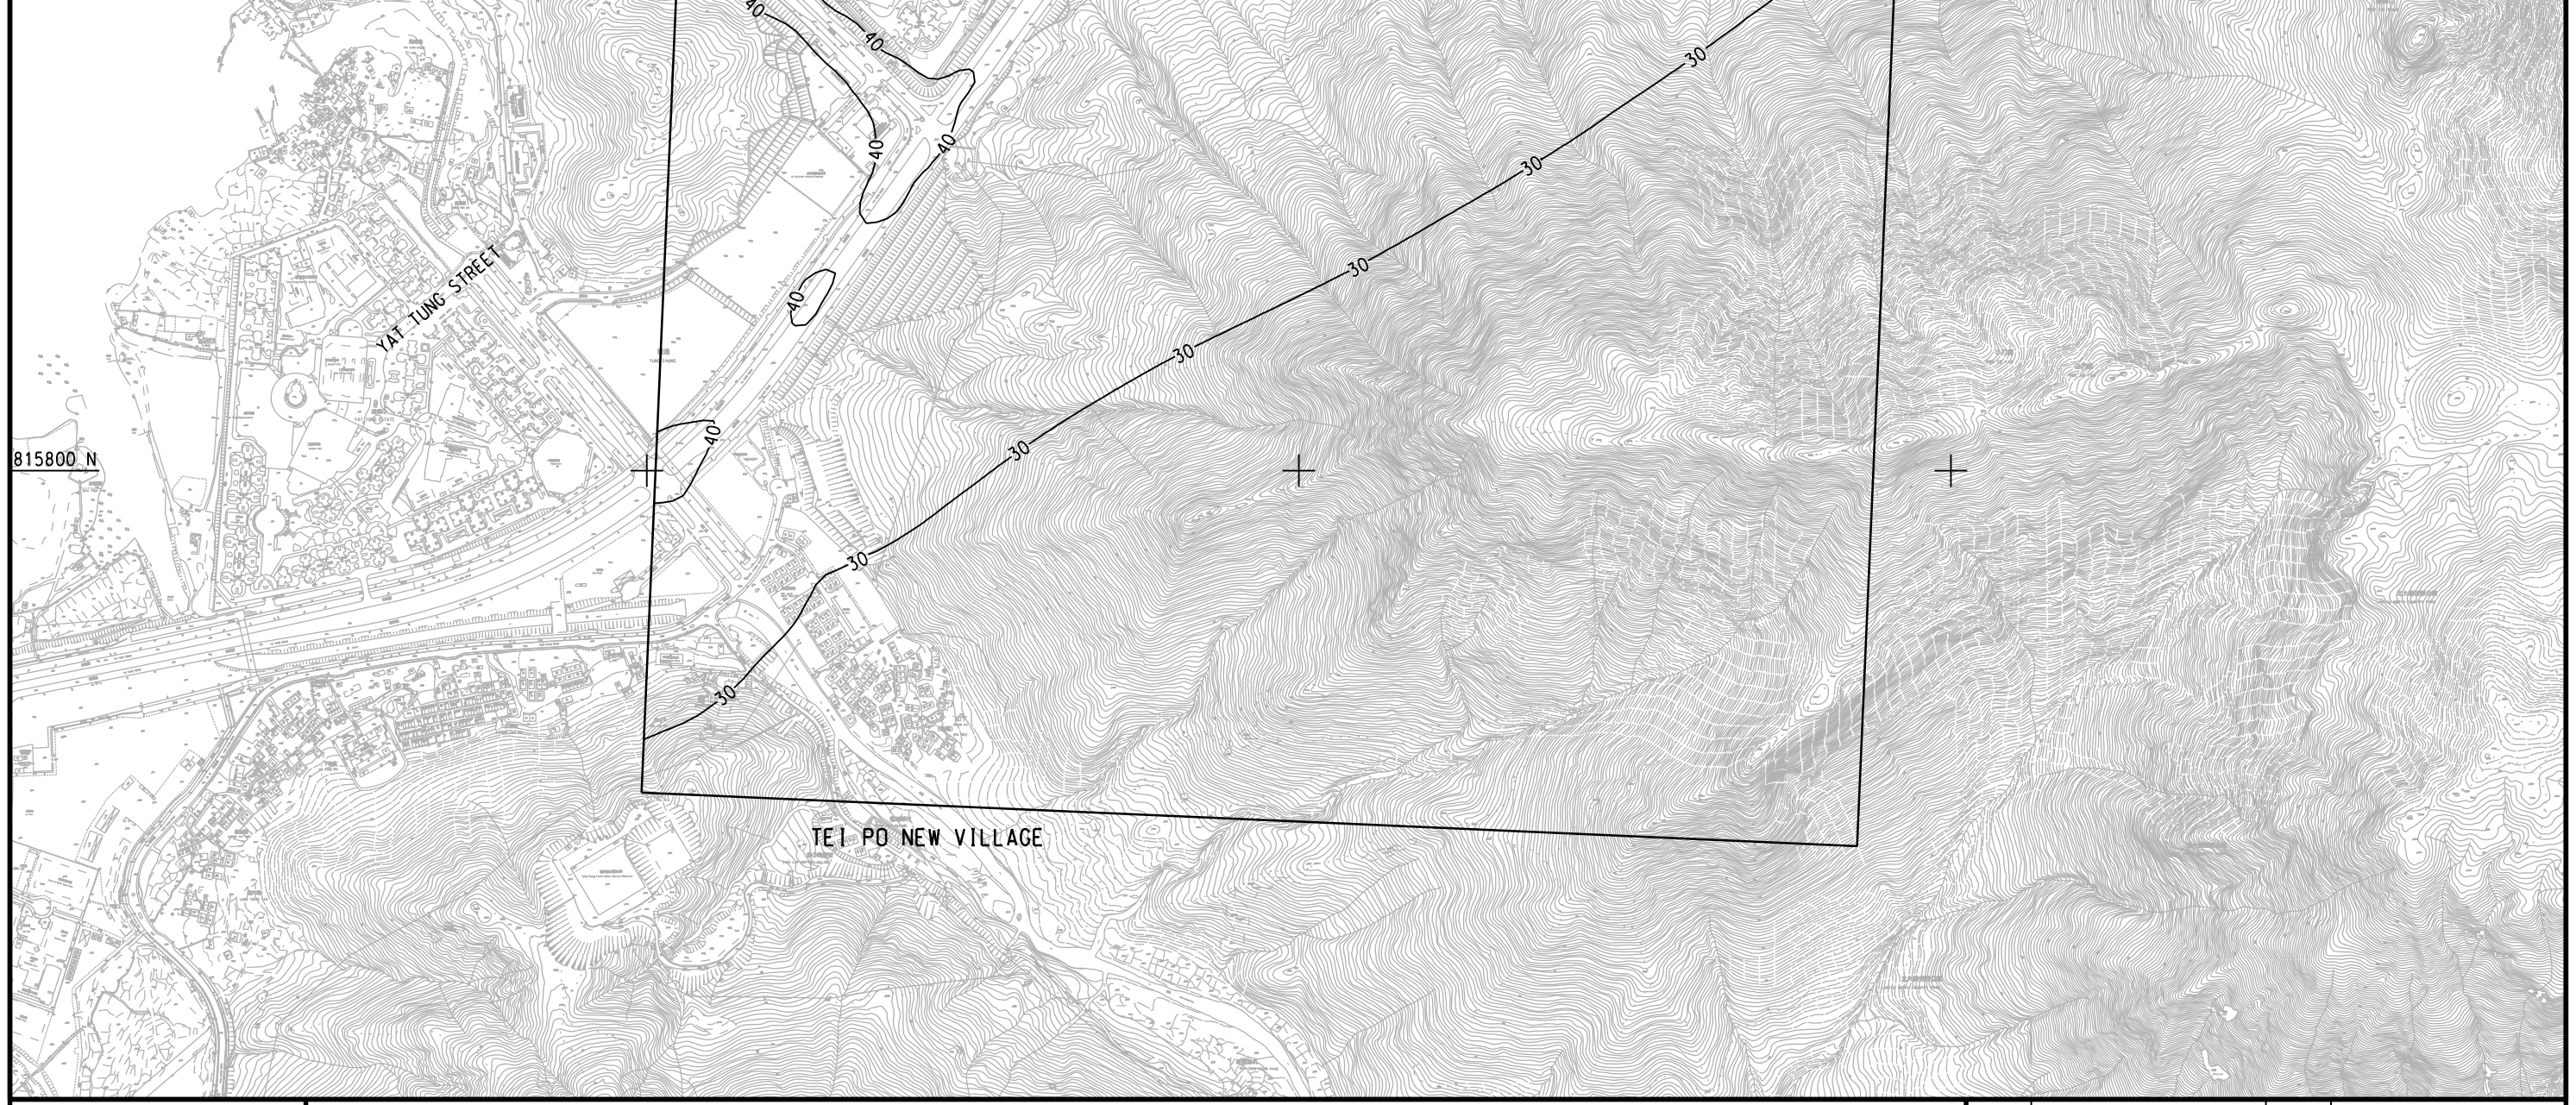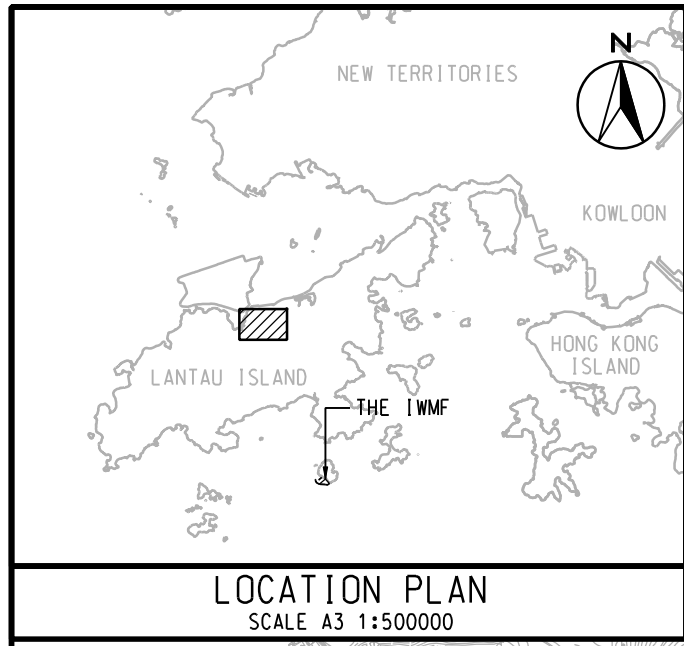

DATE: 2011-1-12 WUY





ENGINEERING INVESTIGATION AND ENVIRONMENTAL STUDIES FOR INTEGRATED WASTE MANAGEMENT FACILITIES PHASE I - FEASIBILITY STUDY

**CONTOURS OF CUMULATIVE ANNUAL AVERAGE NO<sub>2</sub> CONCENTRATION IN µg/m<sup>3</sup>**  
- NORTH LANTAU (ARTIFICIAL ISLAND NEAR SHEK KWU CHAU)

(SHEET 7 OF 11)

SCALE	A3 1:8000	DATE	DEC. 2010
CHECK	-	DRAWN	YJP
JOB No.	60051148	DRAWING No.	FIGURE 3b.5c
		REV	-



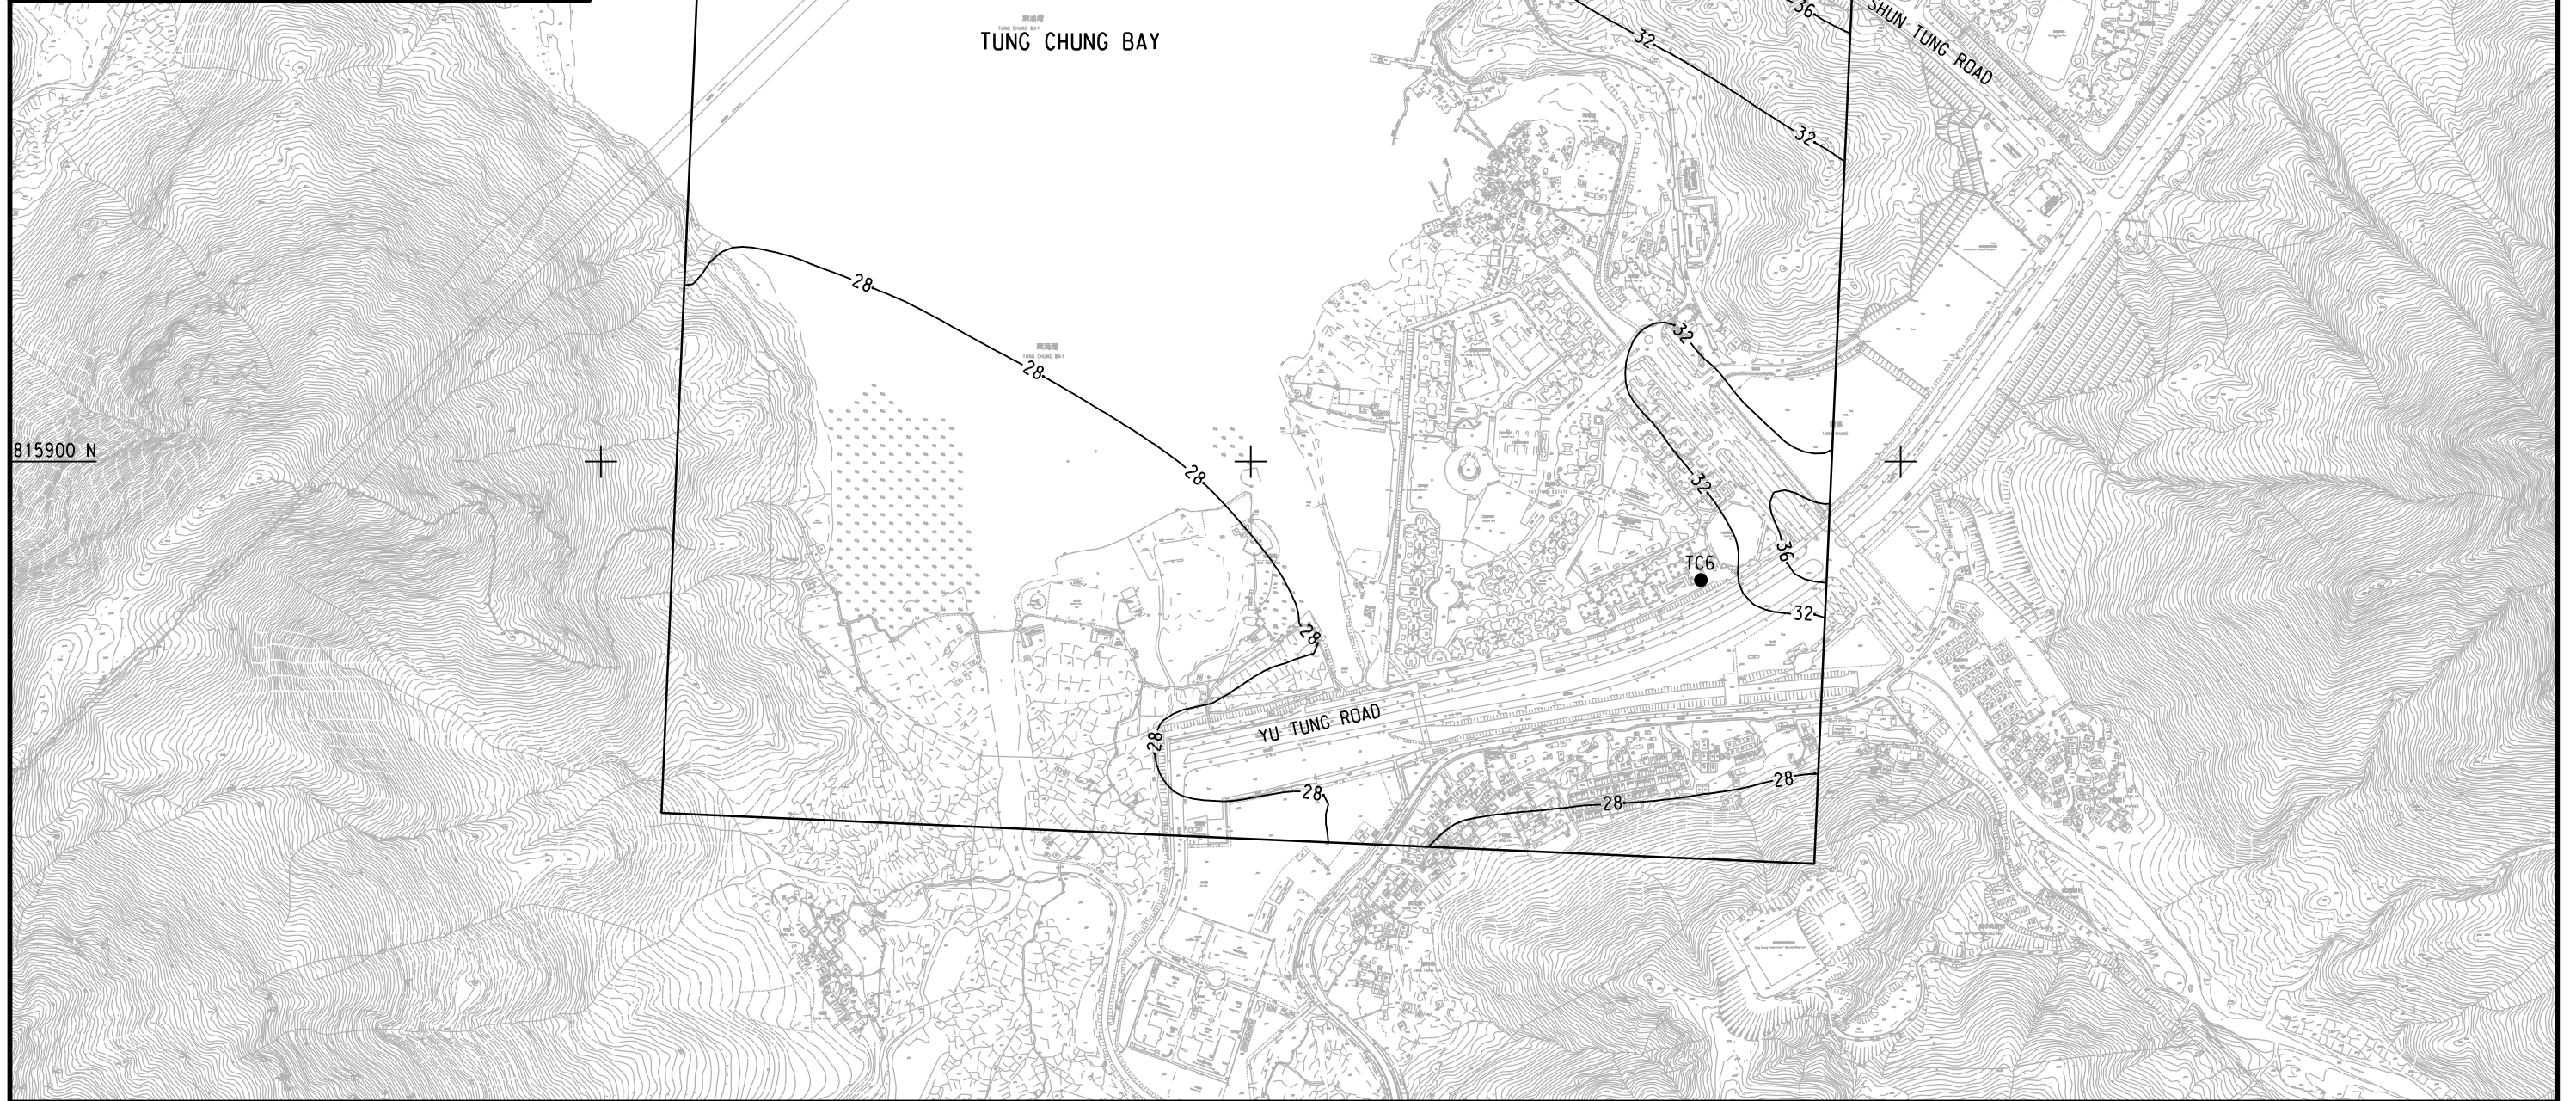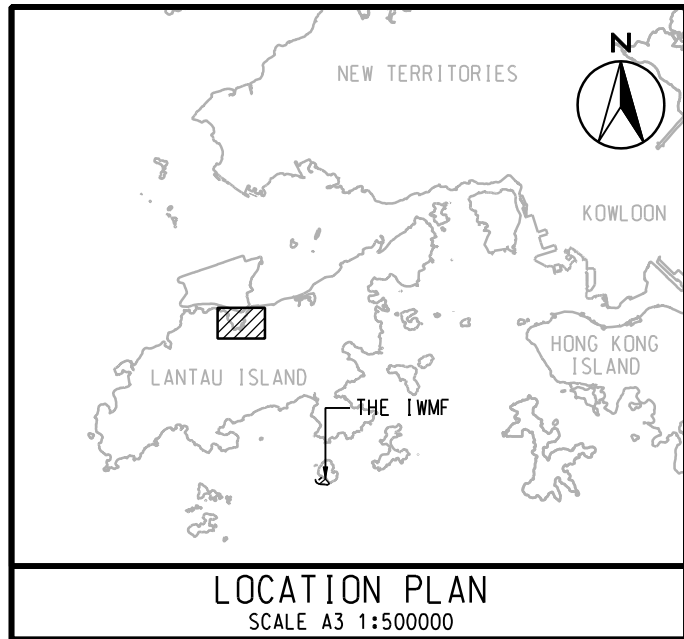

DATE: 2011-1-12 WUY




ENGINEERING INVESTIGATION AND ENVIRONMENTAL STUDIES FOR INTEGRATED WASTE MANAGEMENT FACILITIES PHASE I - FEASIBILITY STUDY

CONTOURS OF CUMULATIVE ANNUAL AVERAGE NO<sub>2</sub> CONCENTRATION IN  $\mu\text{g}/\text{m}^3$   
- NORTH LANTAU (ARTIFICIAL ISLAND NEAR SHEK KWU CHAU)


(SHEET 8 OF 11)

SCALE	A3 1:8000	DATE	DEC. 2010
CHECK	-	DRAWN	YJP
JOB No.	60051148	DRAWING No.	FIGURE 3b.5c
		REV	-



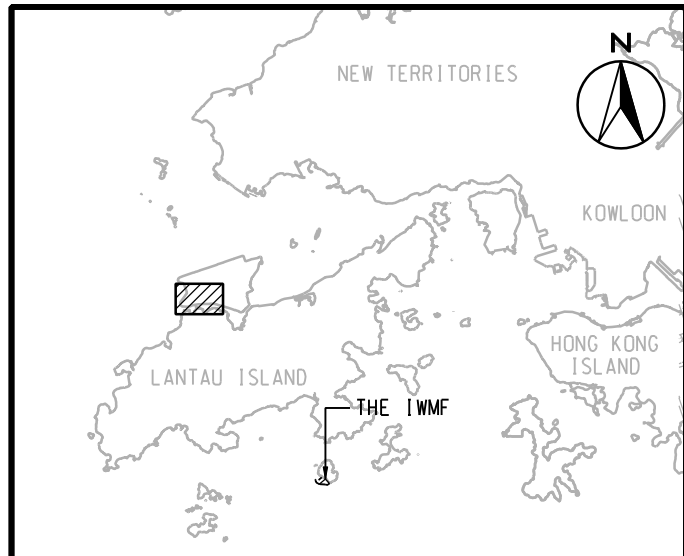

LOCATION PLAN  
SCALE A3 1:500000

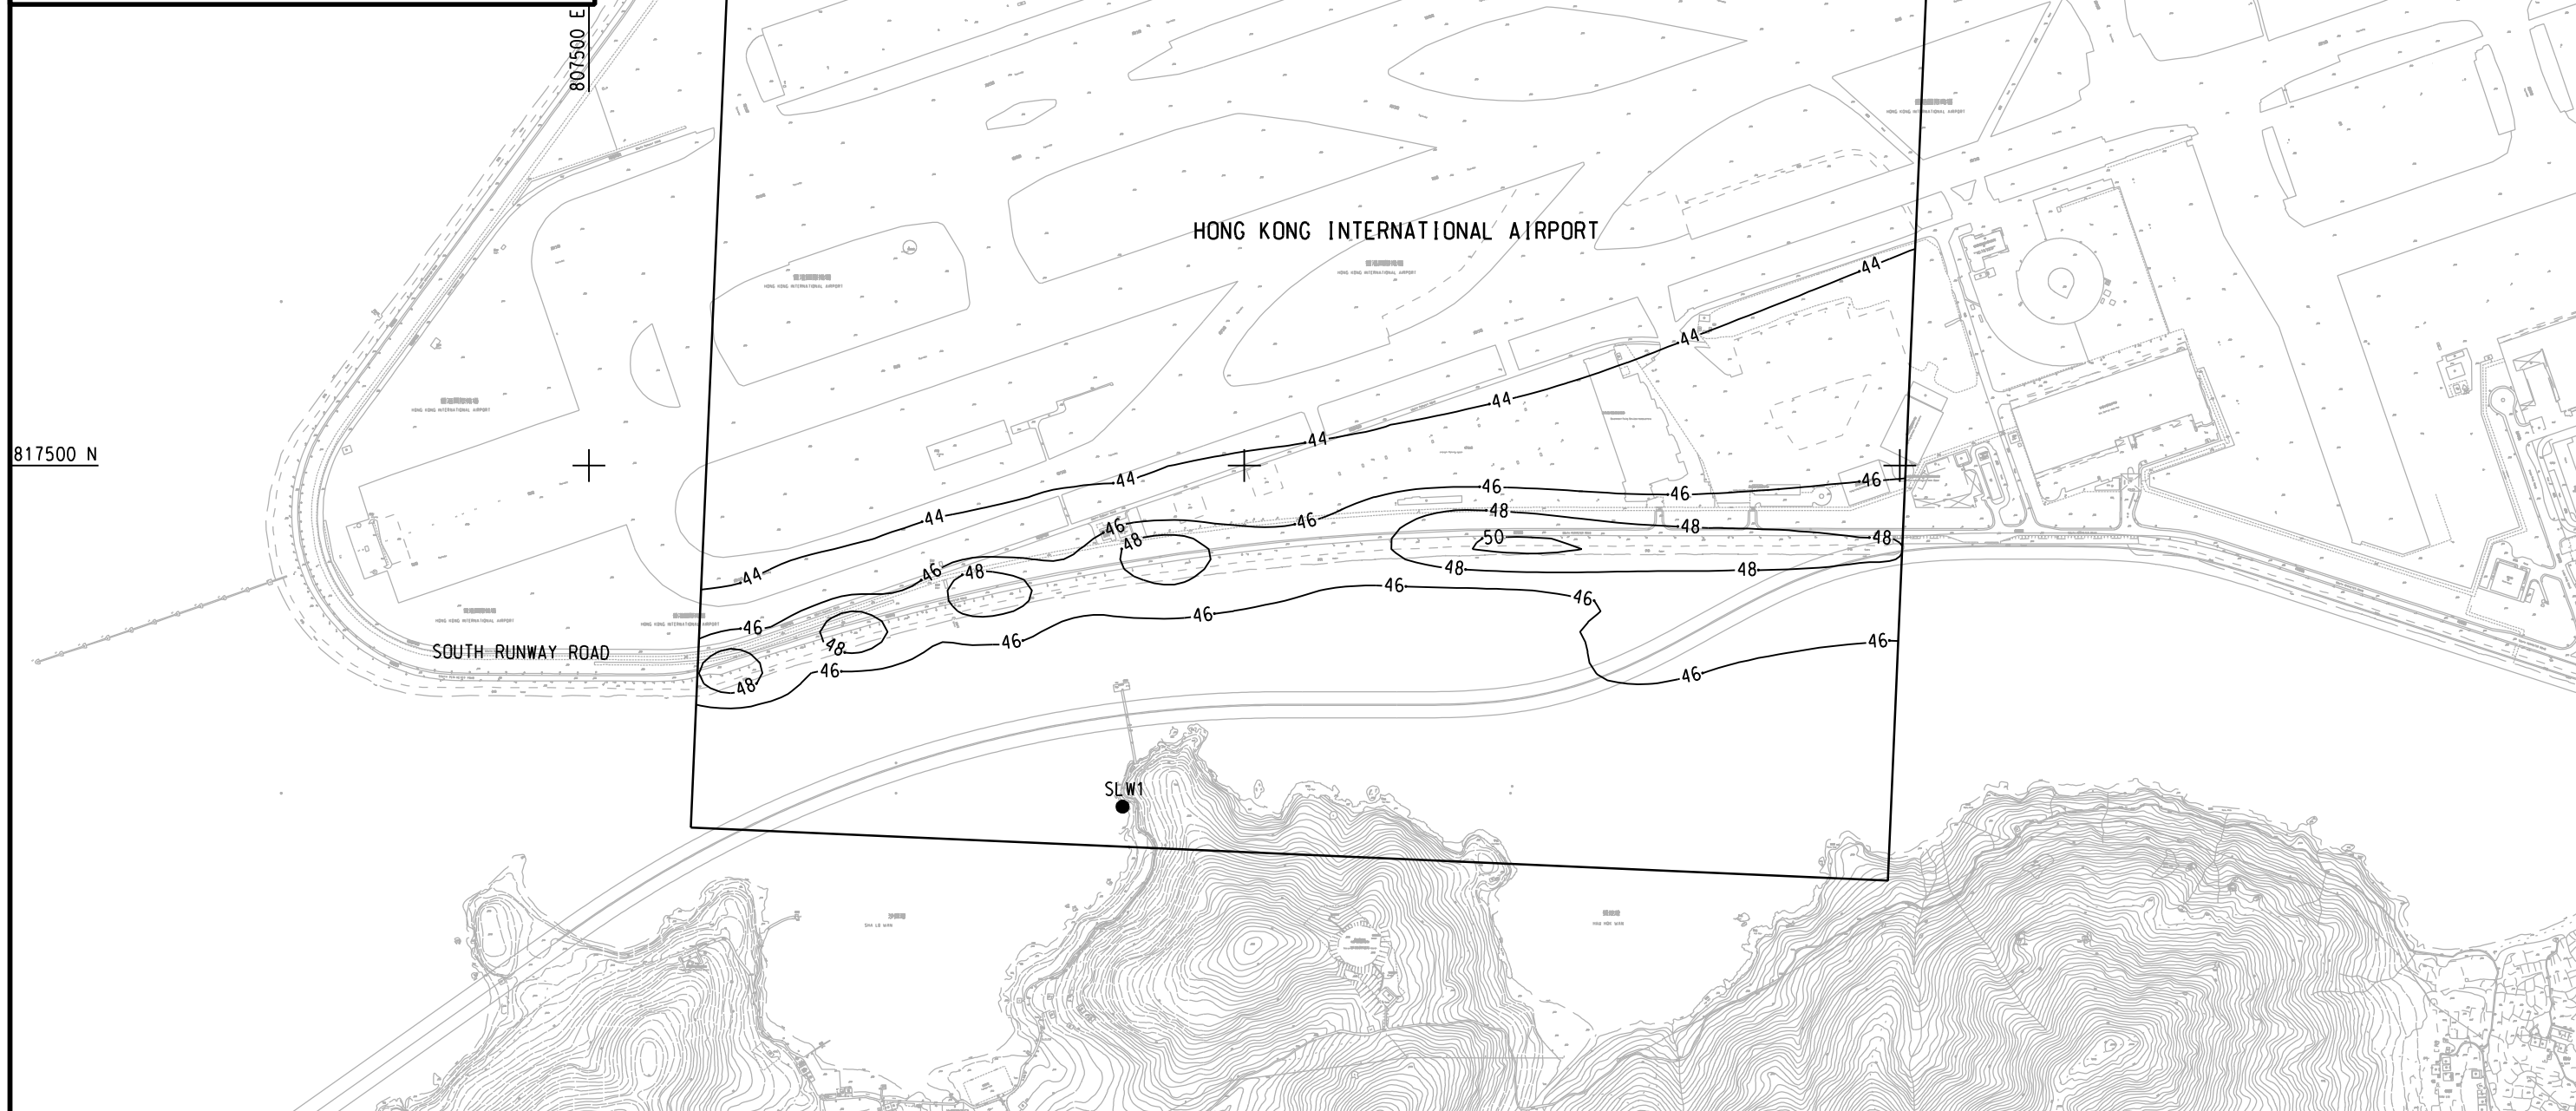

DATE: 2011-1-12 WUY





ENGINEERING INVESTIGATION AND ENVIRONMENTAL STUDIES FOR INTEGRATED WASTE MANAGEMENT FACILITIES PHASE I - FEASIBILITY STUDY

CONTOURS OF CUMULATIVE ANNUAL AVERAGE NO<sub>2</sub> CONCENTRATION IN µg/m<sup>3</sup>  
- NORTH LANTAU (ARTIFICIAL ISLAND NEAR SHEK KWU CHAU)

(SHEET 9 OF 11)

SCALE	A3 1:8000	DATE	DEC. 2010
CHECK	-	DRAWN	YJP
JOB No.	60051148	DRAWING No.	FIGURE 3b.5c
		REV	-

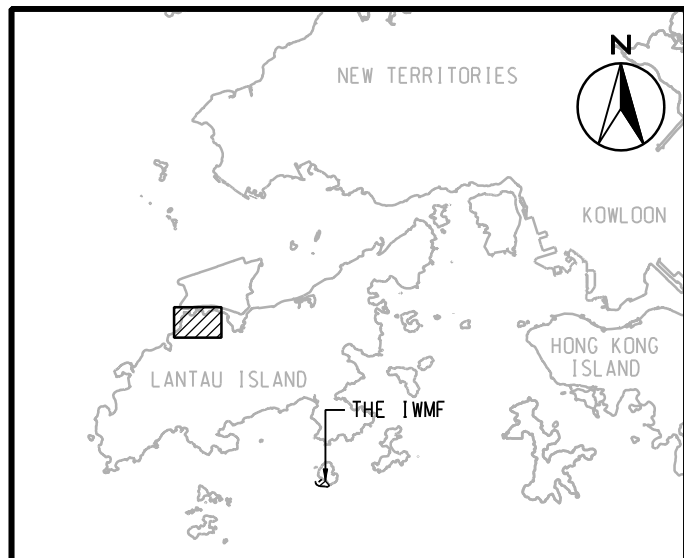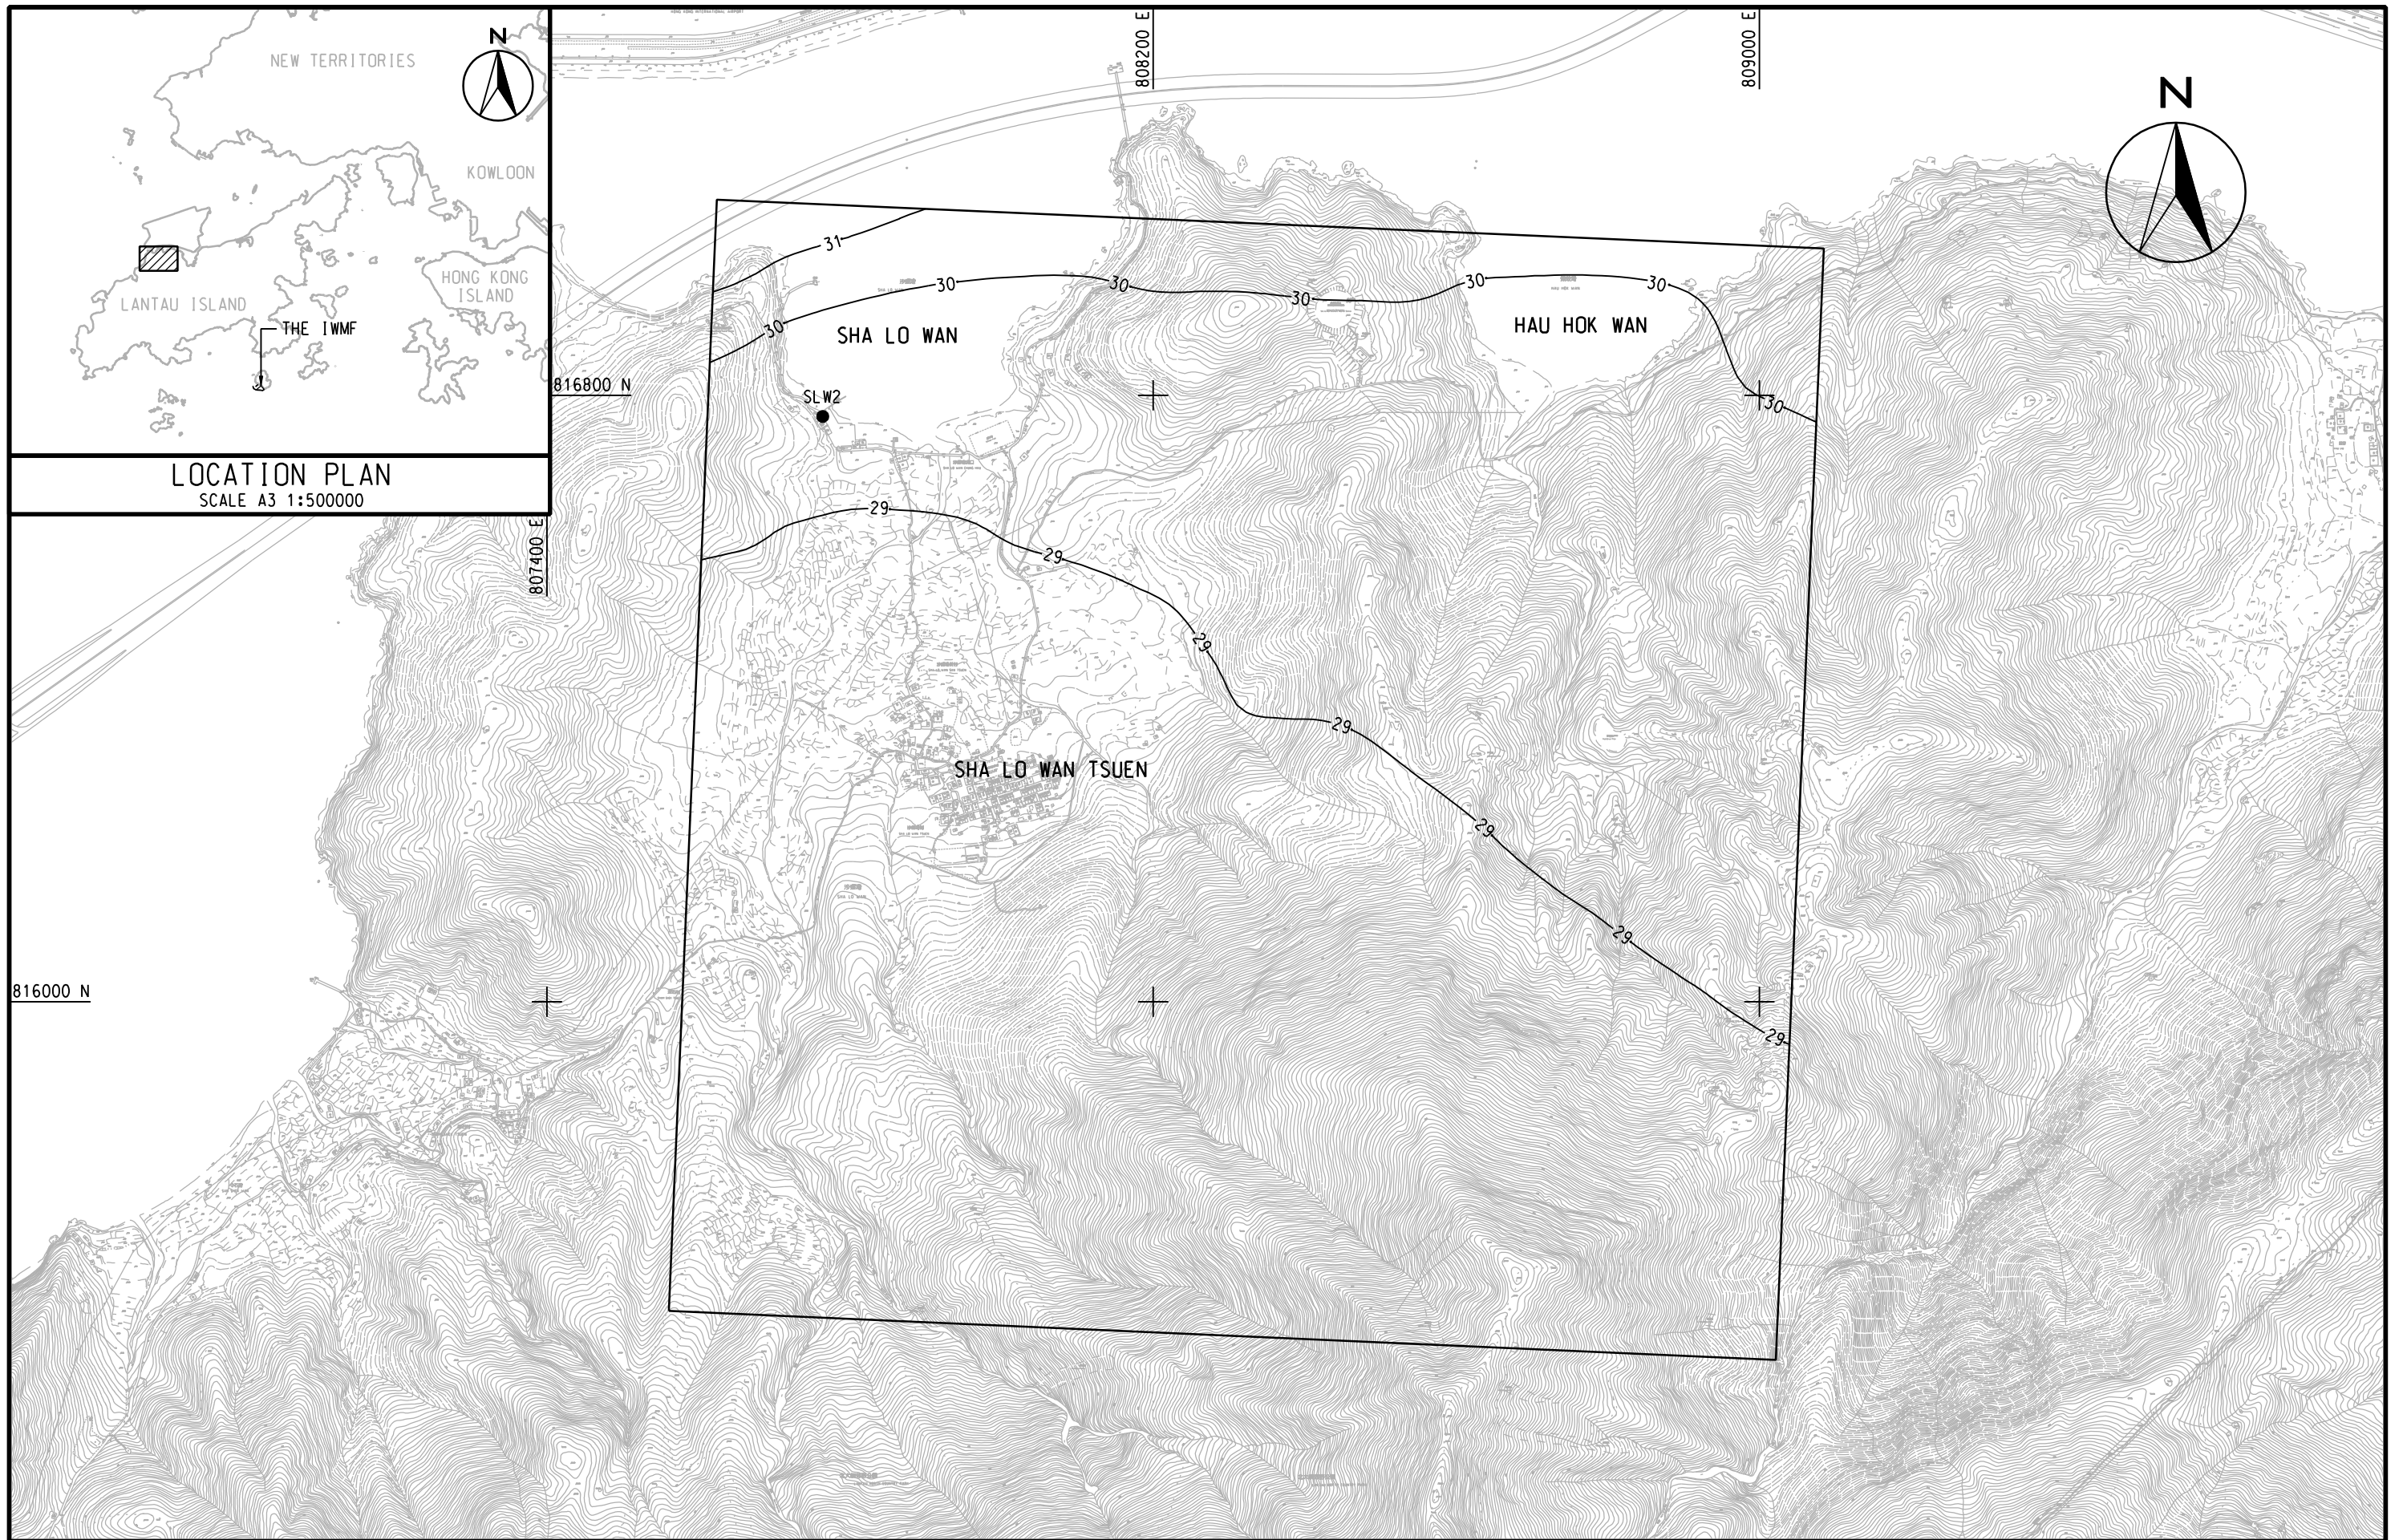

LOCATION PLAN  
SCALE A3 1:500000

ENGINEERING INVESTIGATION AND ENVIRONMENTAL STUDIES FOR INTEGRATED WASTE MANAGEMENT FACILITIES PHASE I - FEASIBILITY STUDY




CONTOURS OF CUMULATIVE ANNUAL AVERAGE NO<sub>2</sub> CONCENTRATION IN µg/m<sup>3</sup>  
- NORTH LANTAU (ARTIFICIAL ISLAND NEAR SHEK KWU CHAU)

(SHEET 10 OF 11)


SCALE	A3 1:8000	DATE	DEC. 2010
CHECK	-	DRAWN	YJP
JOB No.	60051148	DRAWING No.	FIGURE 3b.5c
		REV	-

DATE: 2011-1-12 WUY



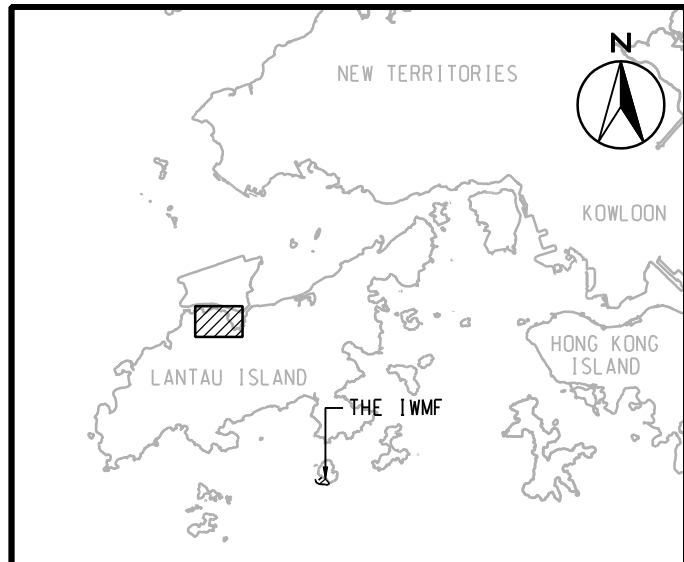

LOCATION PLAN  
SCALE A3 1:500000

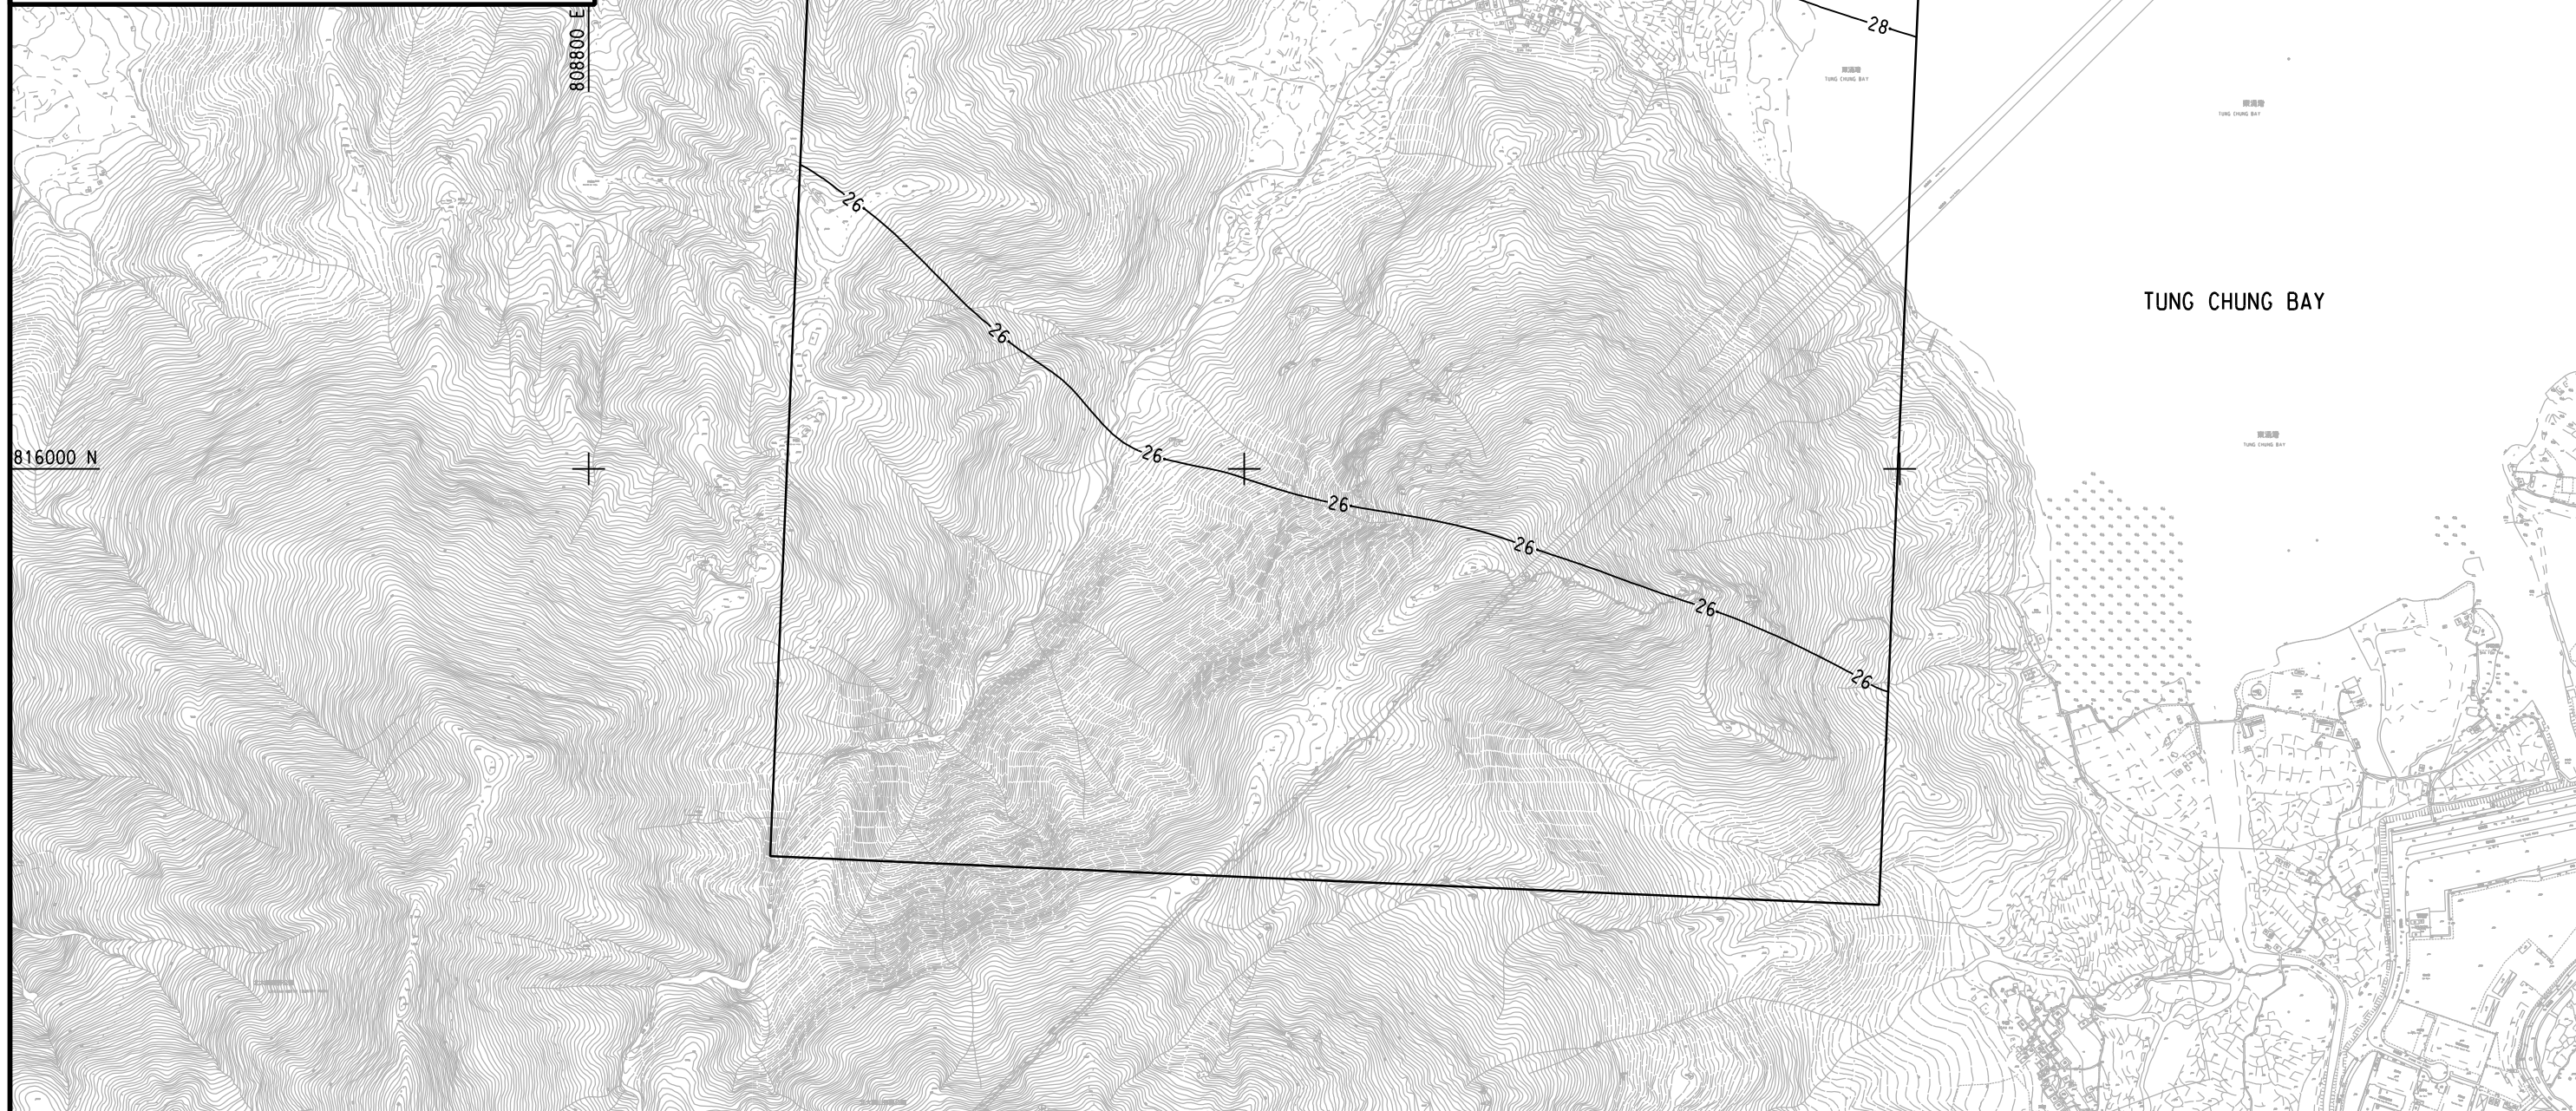

DATE: 2011-1-12 WUY



ENGINEERING INVESTIGATION AND ENVIRONMENTAL STUDIES FOR INTEGRATED WASTE MANAGEMENT FACILITIES PHASE I - FEASIBILITY STUDY

CONTOURS OF CUMULATIVE ANNUAL AVERAGE NO<sub>2</sub> CONCENTRATION IN µg/m<sup>3</sup>  
- NORTH LANTAU (ARTIFICIAL ISLAND NEAR SHEK KWU CHAU)

(SHEET 11 OF 11)

SCALE	A3 1:8000	DATE	DEC. 2010
CHECK	-	DRAWN	YJP
JOB No.	60051148	DRAWING No.	FIGURE 3b.5c
		REV	-