

NOTE:
1. CONTOUR PLOT AT 1.5m ABOVE KWAI CHUNG ROAD.

SCALE	A3 1:8000	DATE	DEC. 2010
CHECK	-	DRAWN	YJP
JOB No.	60051148	DRAWING No.	FIGURE 3b.6d
		REV	-



DATE: 2011-1-12 WUY



ENGINEERING INVESTIGATION AND ENVIRONMENTAL STUDIES FOR INTEGRATED WASTE MANAGEMENT FACILITIES PHASE I - FEASIBILITY STUDY

CONTOURS OF CUMULATIVE MAXIMUM DAILY AVERAGE RSP CONCENTRATION IN $\mu\text{g}/\text{m}^3$
- KWAI TSING (ARTIFICIAL ISLAND NEAR SHEK KWU CHAU)

(SHEET 1 OF 2)

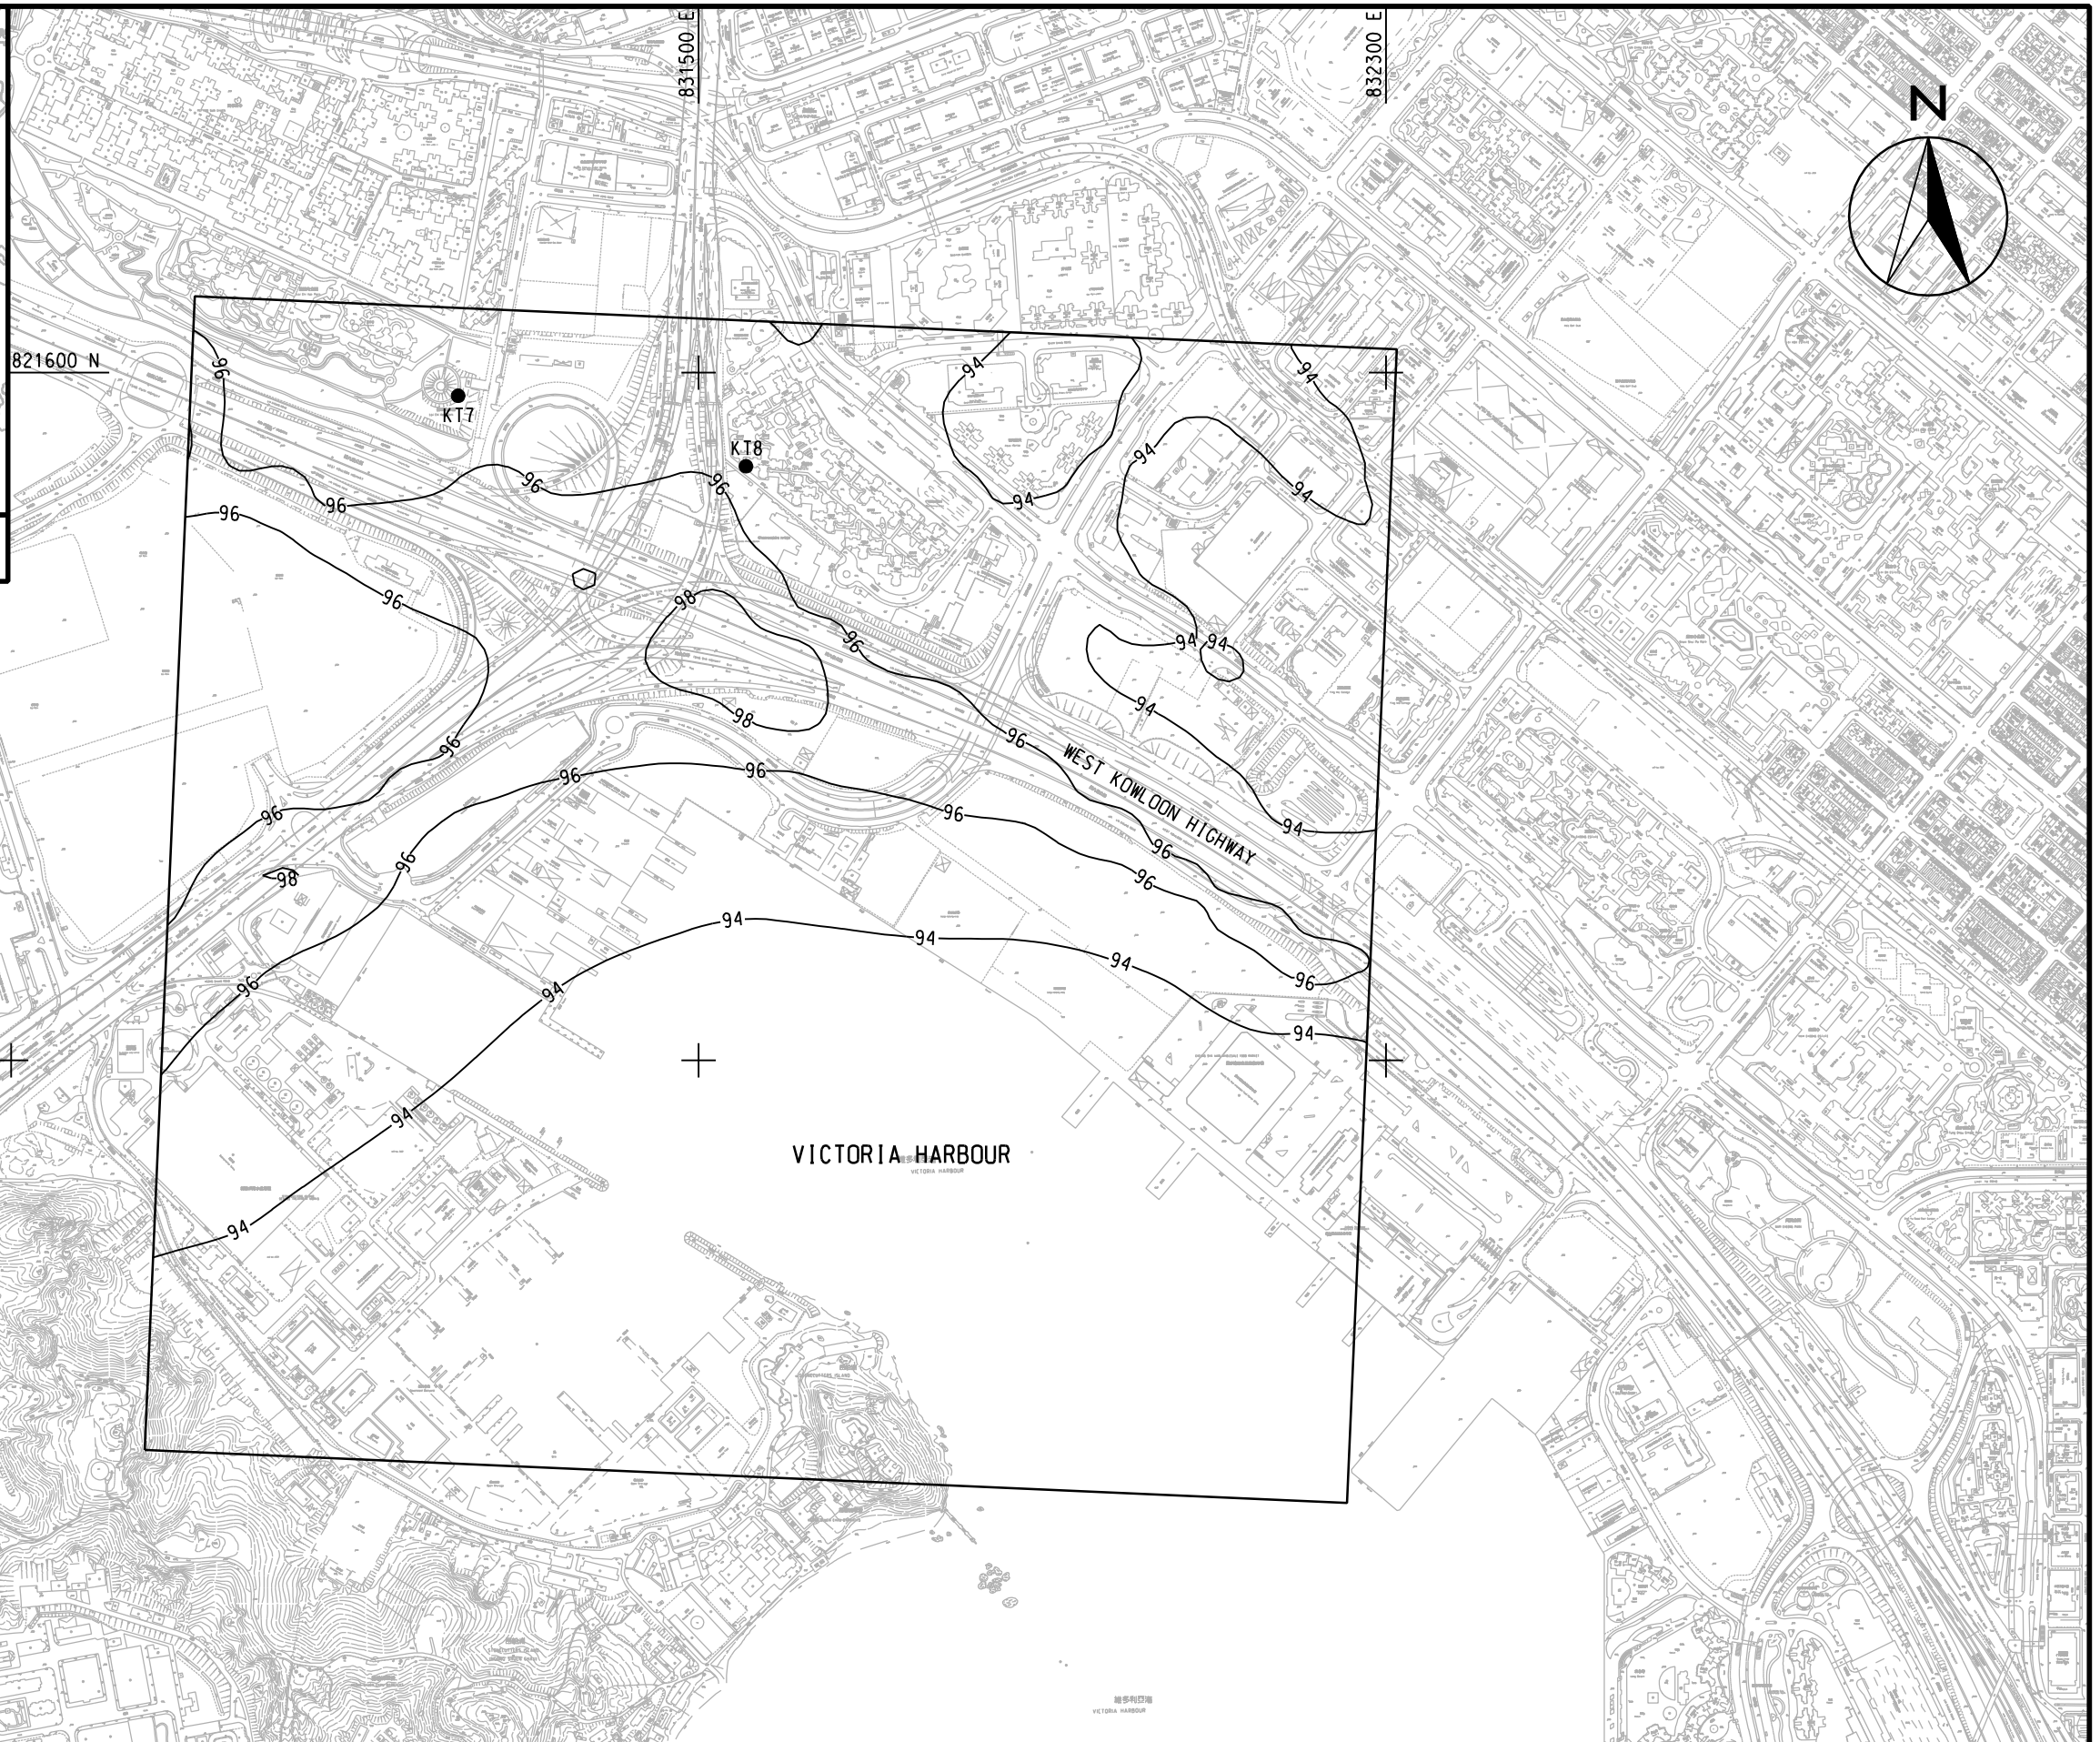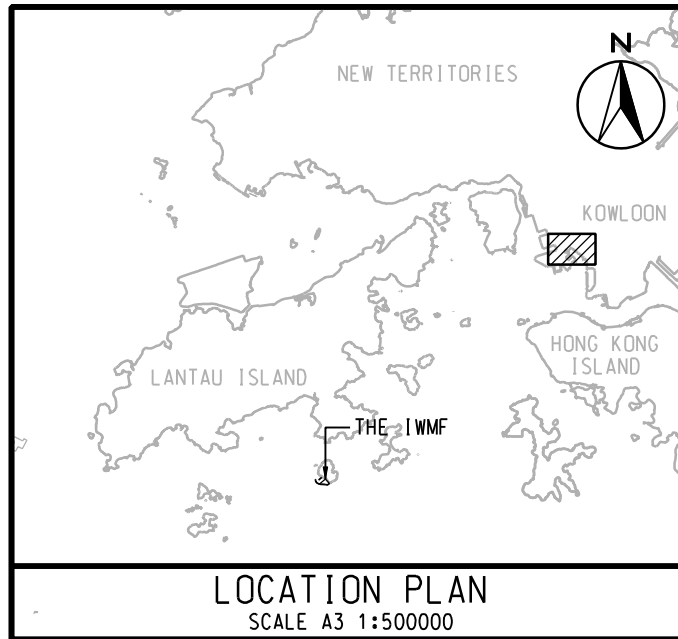

DATE: 2011-1-12 WUY



ENGINEERING INVESTIGATION AND ENVIRONMENTAL STUDIES FOR INTEGRATED WASTE MANAGEMENT FACILITIES PHASE I - FEASIBILITY STUDY

CONTOURS OF CUMULATIVE MAXIMUM DAILY AVERAGE RSP CONCENTRATION IN $\mu\text{g}/\text{m}^3$
 - KWAI TSING (ARTIFICIAL ISLAND NEAR SHEK KWU CHAU)

(SHEET 2 OF 2)

SCALE	A3 1:8000	DATE	DEC. 2010
CHECK	-	DRAWN	YJP
JOB No.	60051148	DRAWING No.	FIGURE 3b.6d
		REV	-