


LOCATION PLAN  
SCALE A3 1:500000

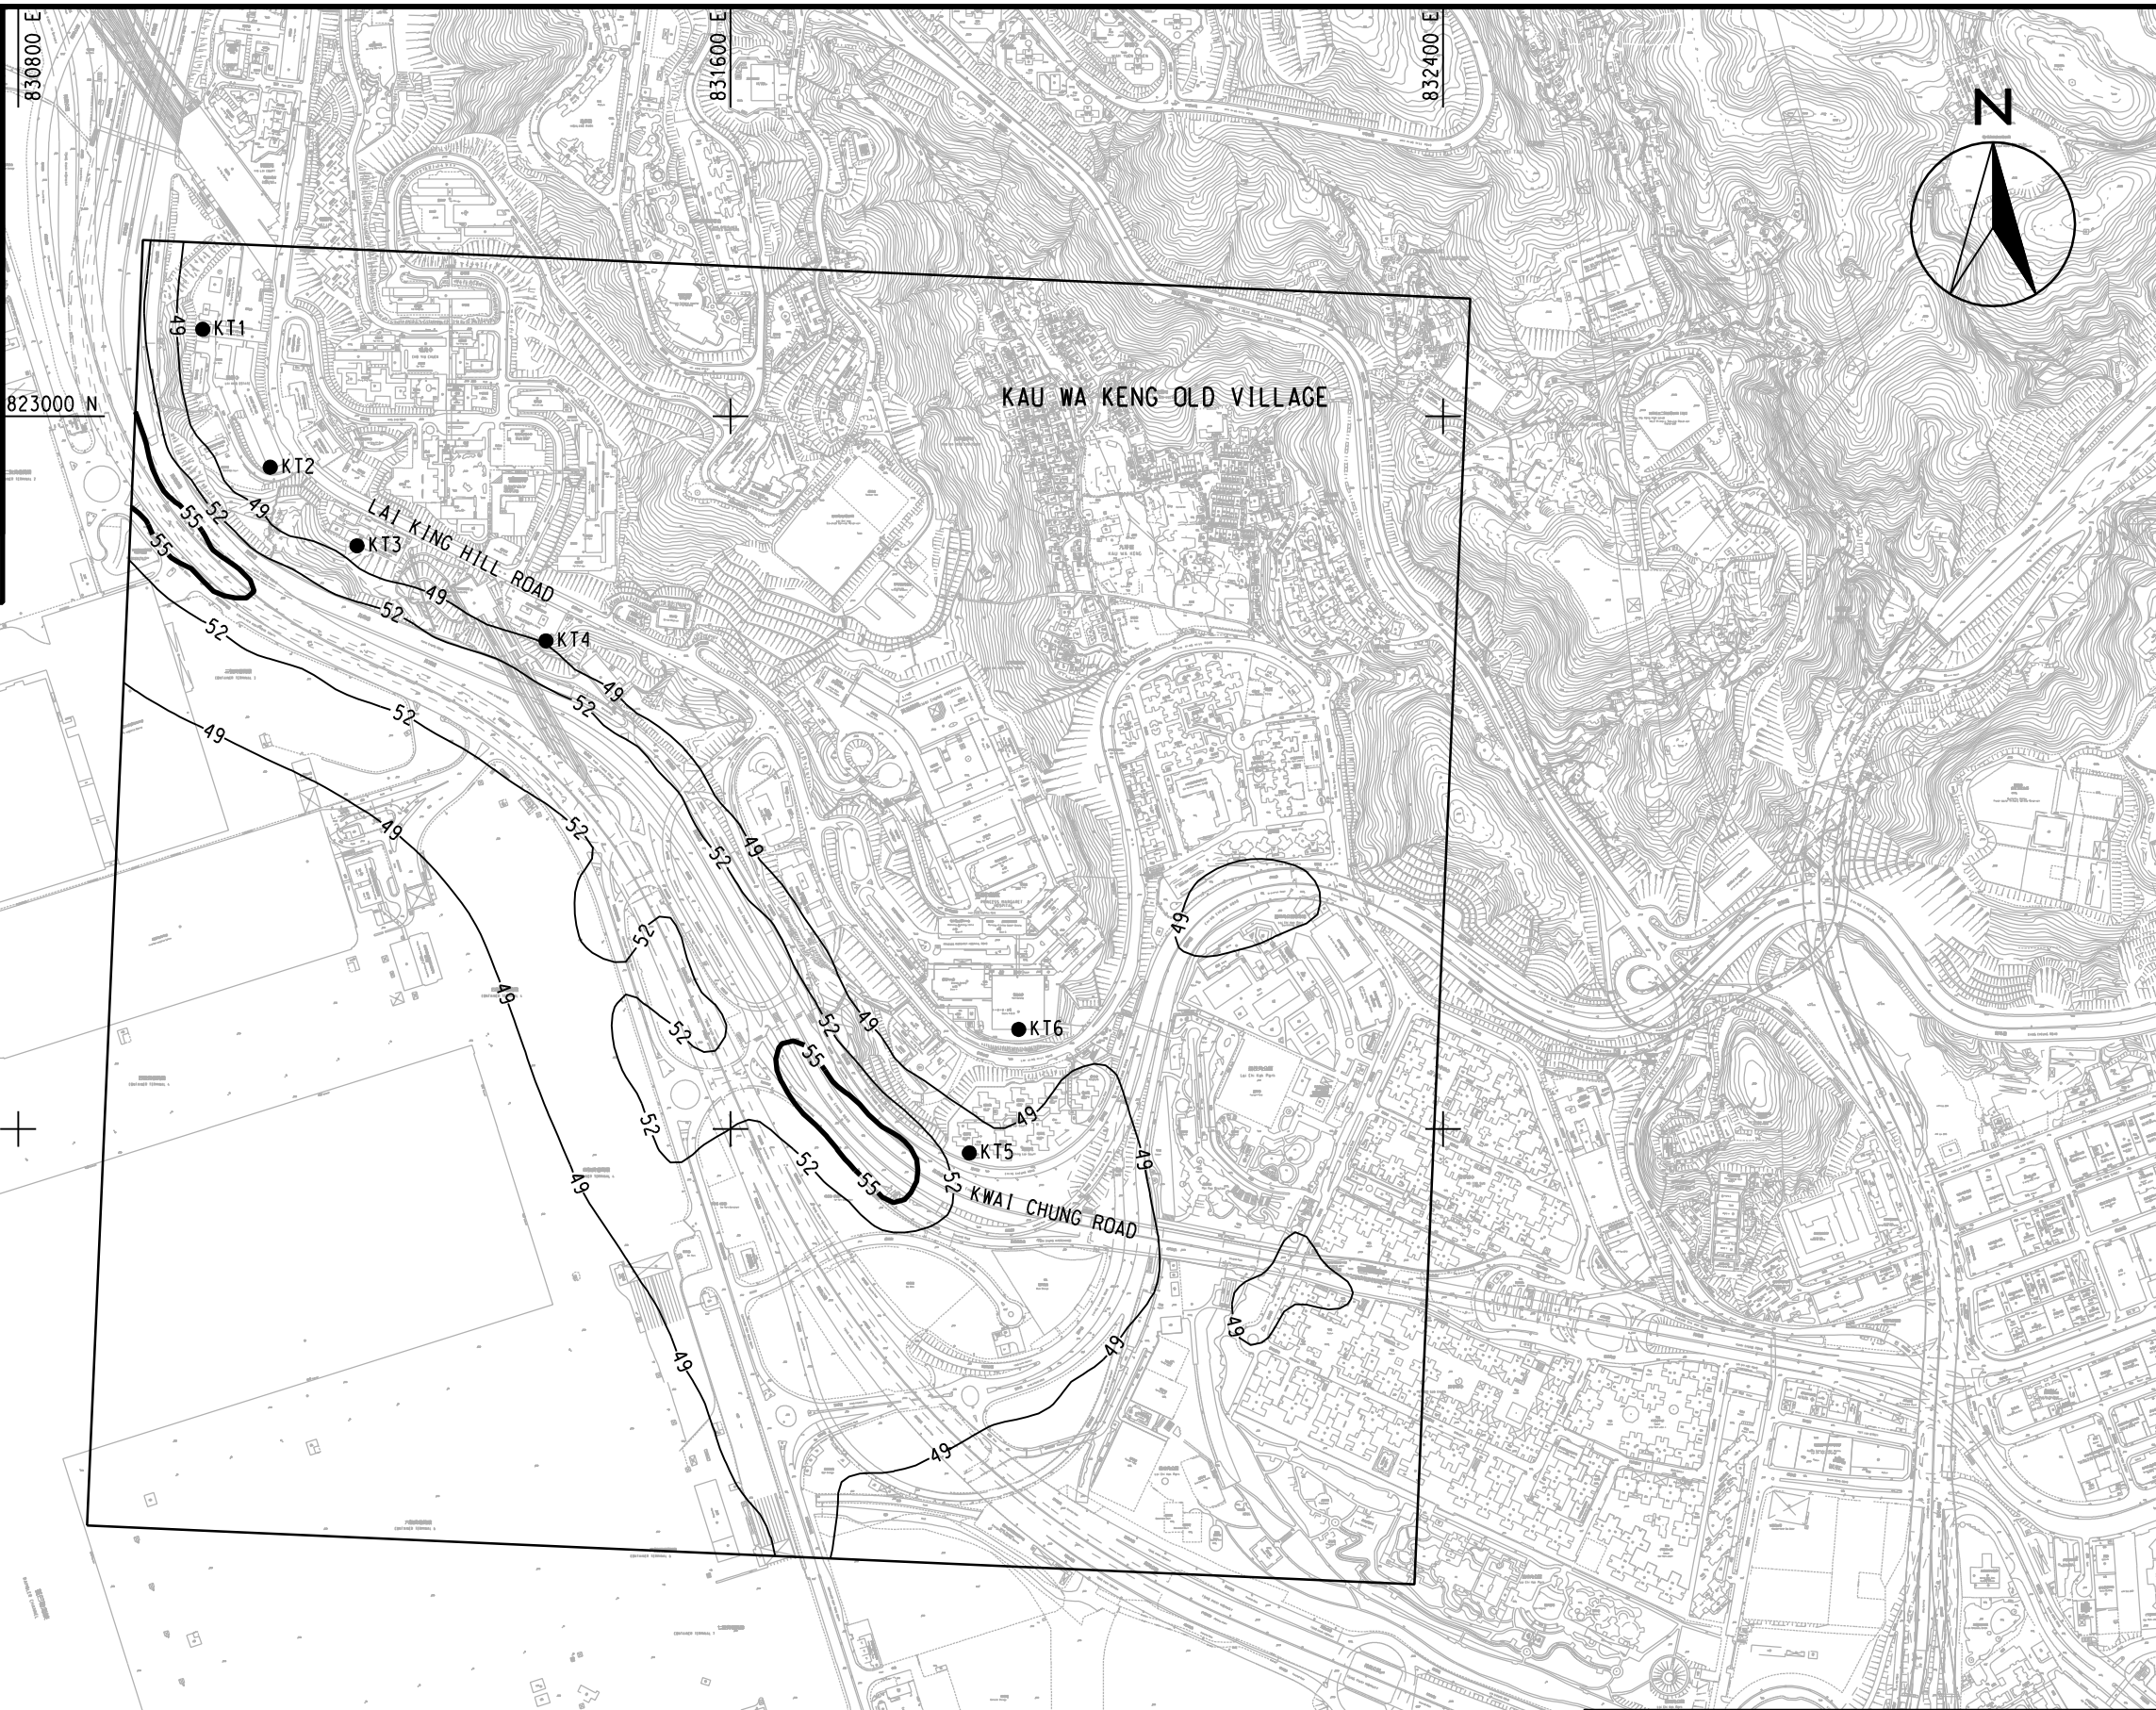

ENGINEERING INVESTIGATION AND ENVIRONMENTAL STUDIES FOR INTEGRATED WASTE MANAGEMENT FACILITIES PHASE I - FEASIBILITY STUDY

CONTOURS OF CUMULATIVE ANNUAL AVERAGE RSP CONCENTRATION IN  $\mu\text{g}/\text{m}^3$   
- KWAI TSING (ARTIFICIAL ISLAND NEAR SHEK KWU CHAU)



(SHEET 1 OF 2)

NOTE:  
1. CONTOUR PLOT AT 1.5m ABOVE KWAI CHUNG ROAD.

SCALE	A3 1:8000	DATE	DEC. 2010
CHECK	-	DRAWN	YJP
JOB No.	60051148	DRAWING No.	FIGURE 3b.7d
		REV	-



DATE: 2011-1-12 WUY

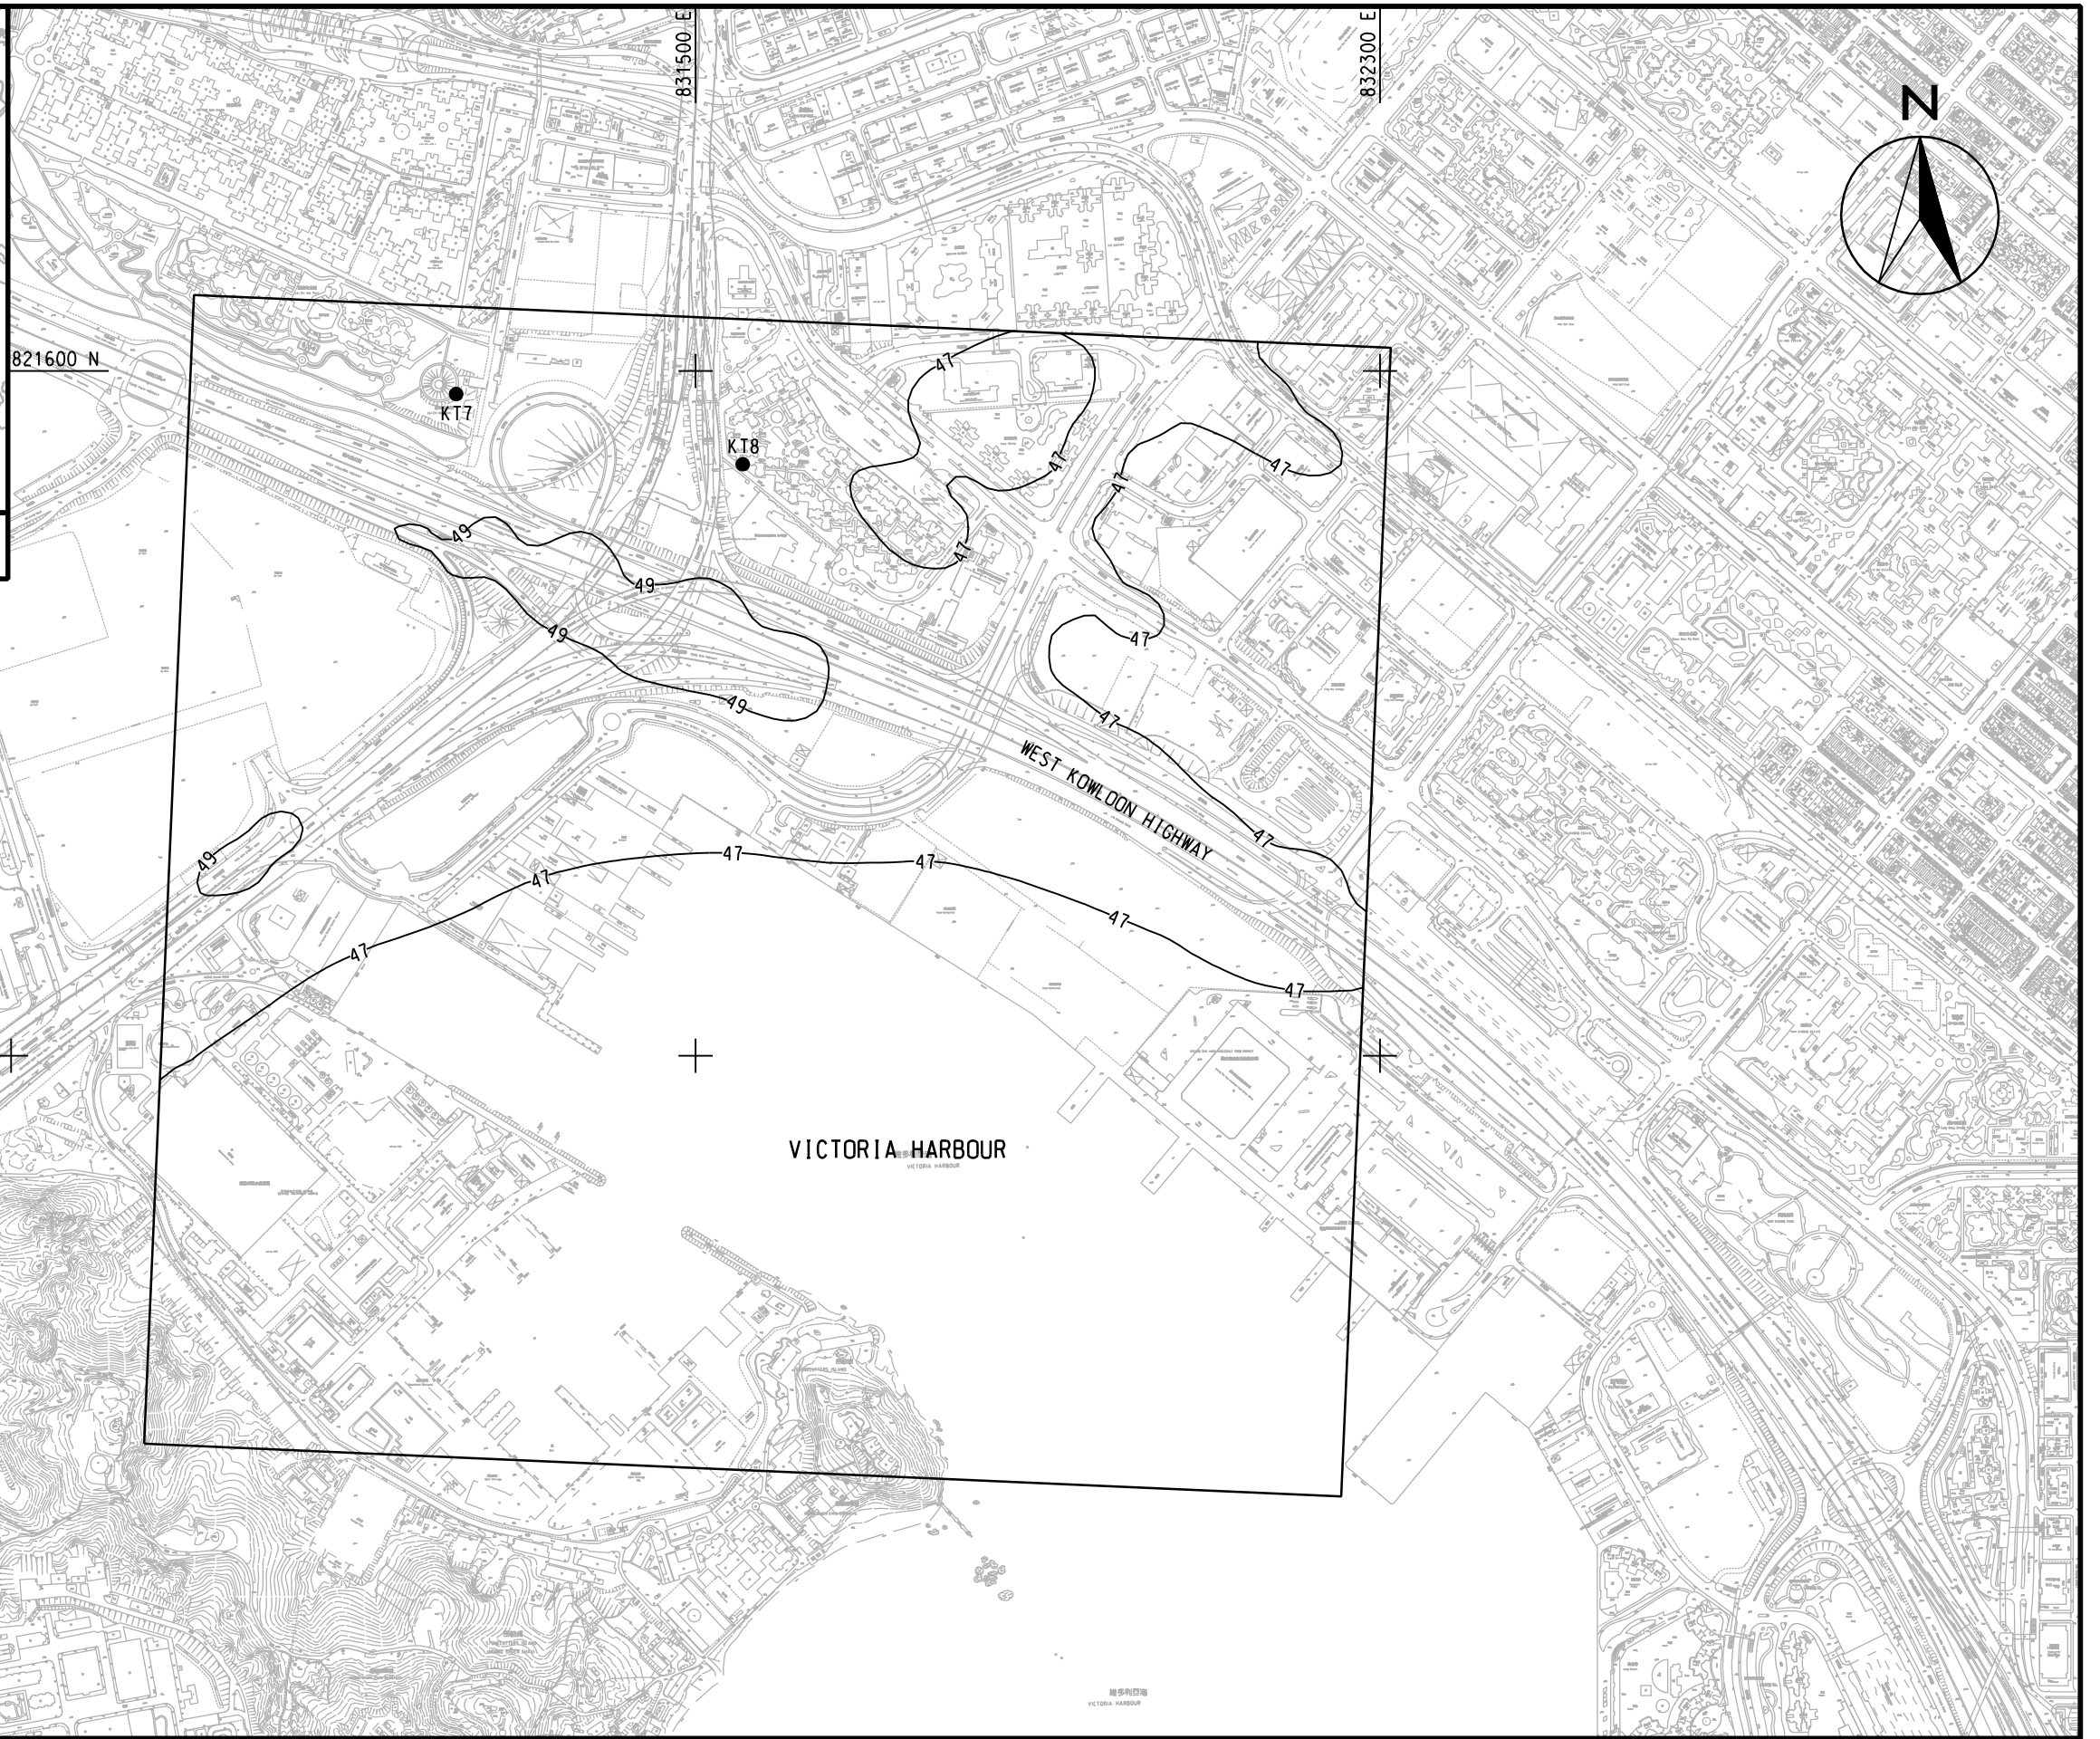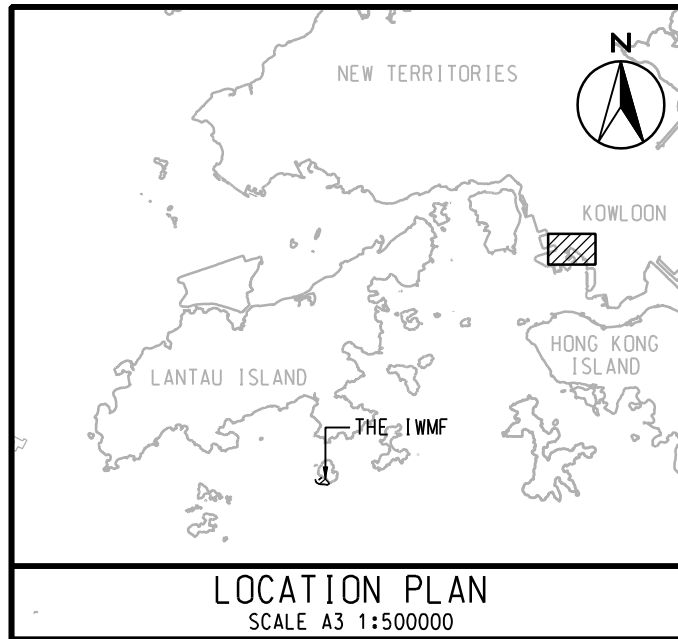

DATE: 2011-1-12



ENGINEERING INVESTIGATION AND ENVIRONMENTAL STUDIES FOR INTEGRATED WASTE MANAGEMENT FACILITIES PHASE I - FEASIBILITY STUDY

CONTOURS OF CUMULATIVE ANNUAL AVERAGE RSP CONCENTRATION IN  $\mu\text{g}/\text{m}^3$   
 - KWAI TSING (ARTIFICIAL ISLAND NEAR SHEK KWU CHAU)

(SHEET 2 OF 2)

SCALE	A3 1:8000	DATE	DEC. 2010
CHECK	-	DRAWN	YJP
JOB No.	60051148	DRAWING No.	FIGURE 3b.7d
		REV	-