



NOTE:
1. CONTOUR PLOT AT 1.5m ABOVE KWAI CHUNG ROAD.

SCALE	A3 1:8000	DATE	DEC. 2010
CHECK	-	DRAWN	YJP
JOB No.	60051148	DRAWING No.	FIGURE 3c.3d
		REV	-

DATE: 2011-1-12 WUY



ENGINEERING INVESTIGATION AND ENVIRONMENTAL STUDIES FOR INTEGRATED WASTE MANAGEMENT FACILITIES PHASE I - FEASIBILITY STUDY
CONTOURS OF CUMULATIVE MAXIMUM 1-HR AVERAGE NO₂ CONCENTRATION IN µg/m³
 - KWAI TSING DISTRICT (CO-EXIST SCENARIO: TTAL SITE & ARTIFICIAL ISLAND NEAR SKC)
 (SHEET 1 OF 2)

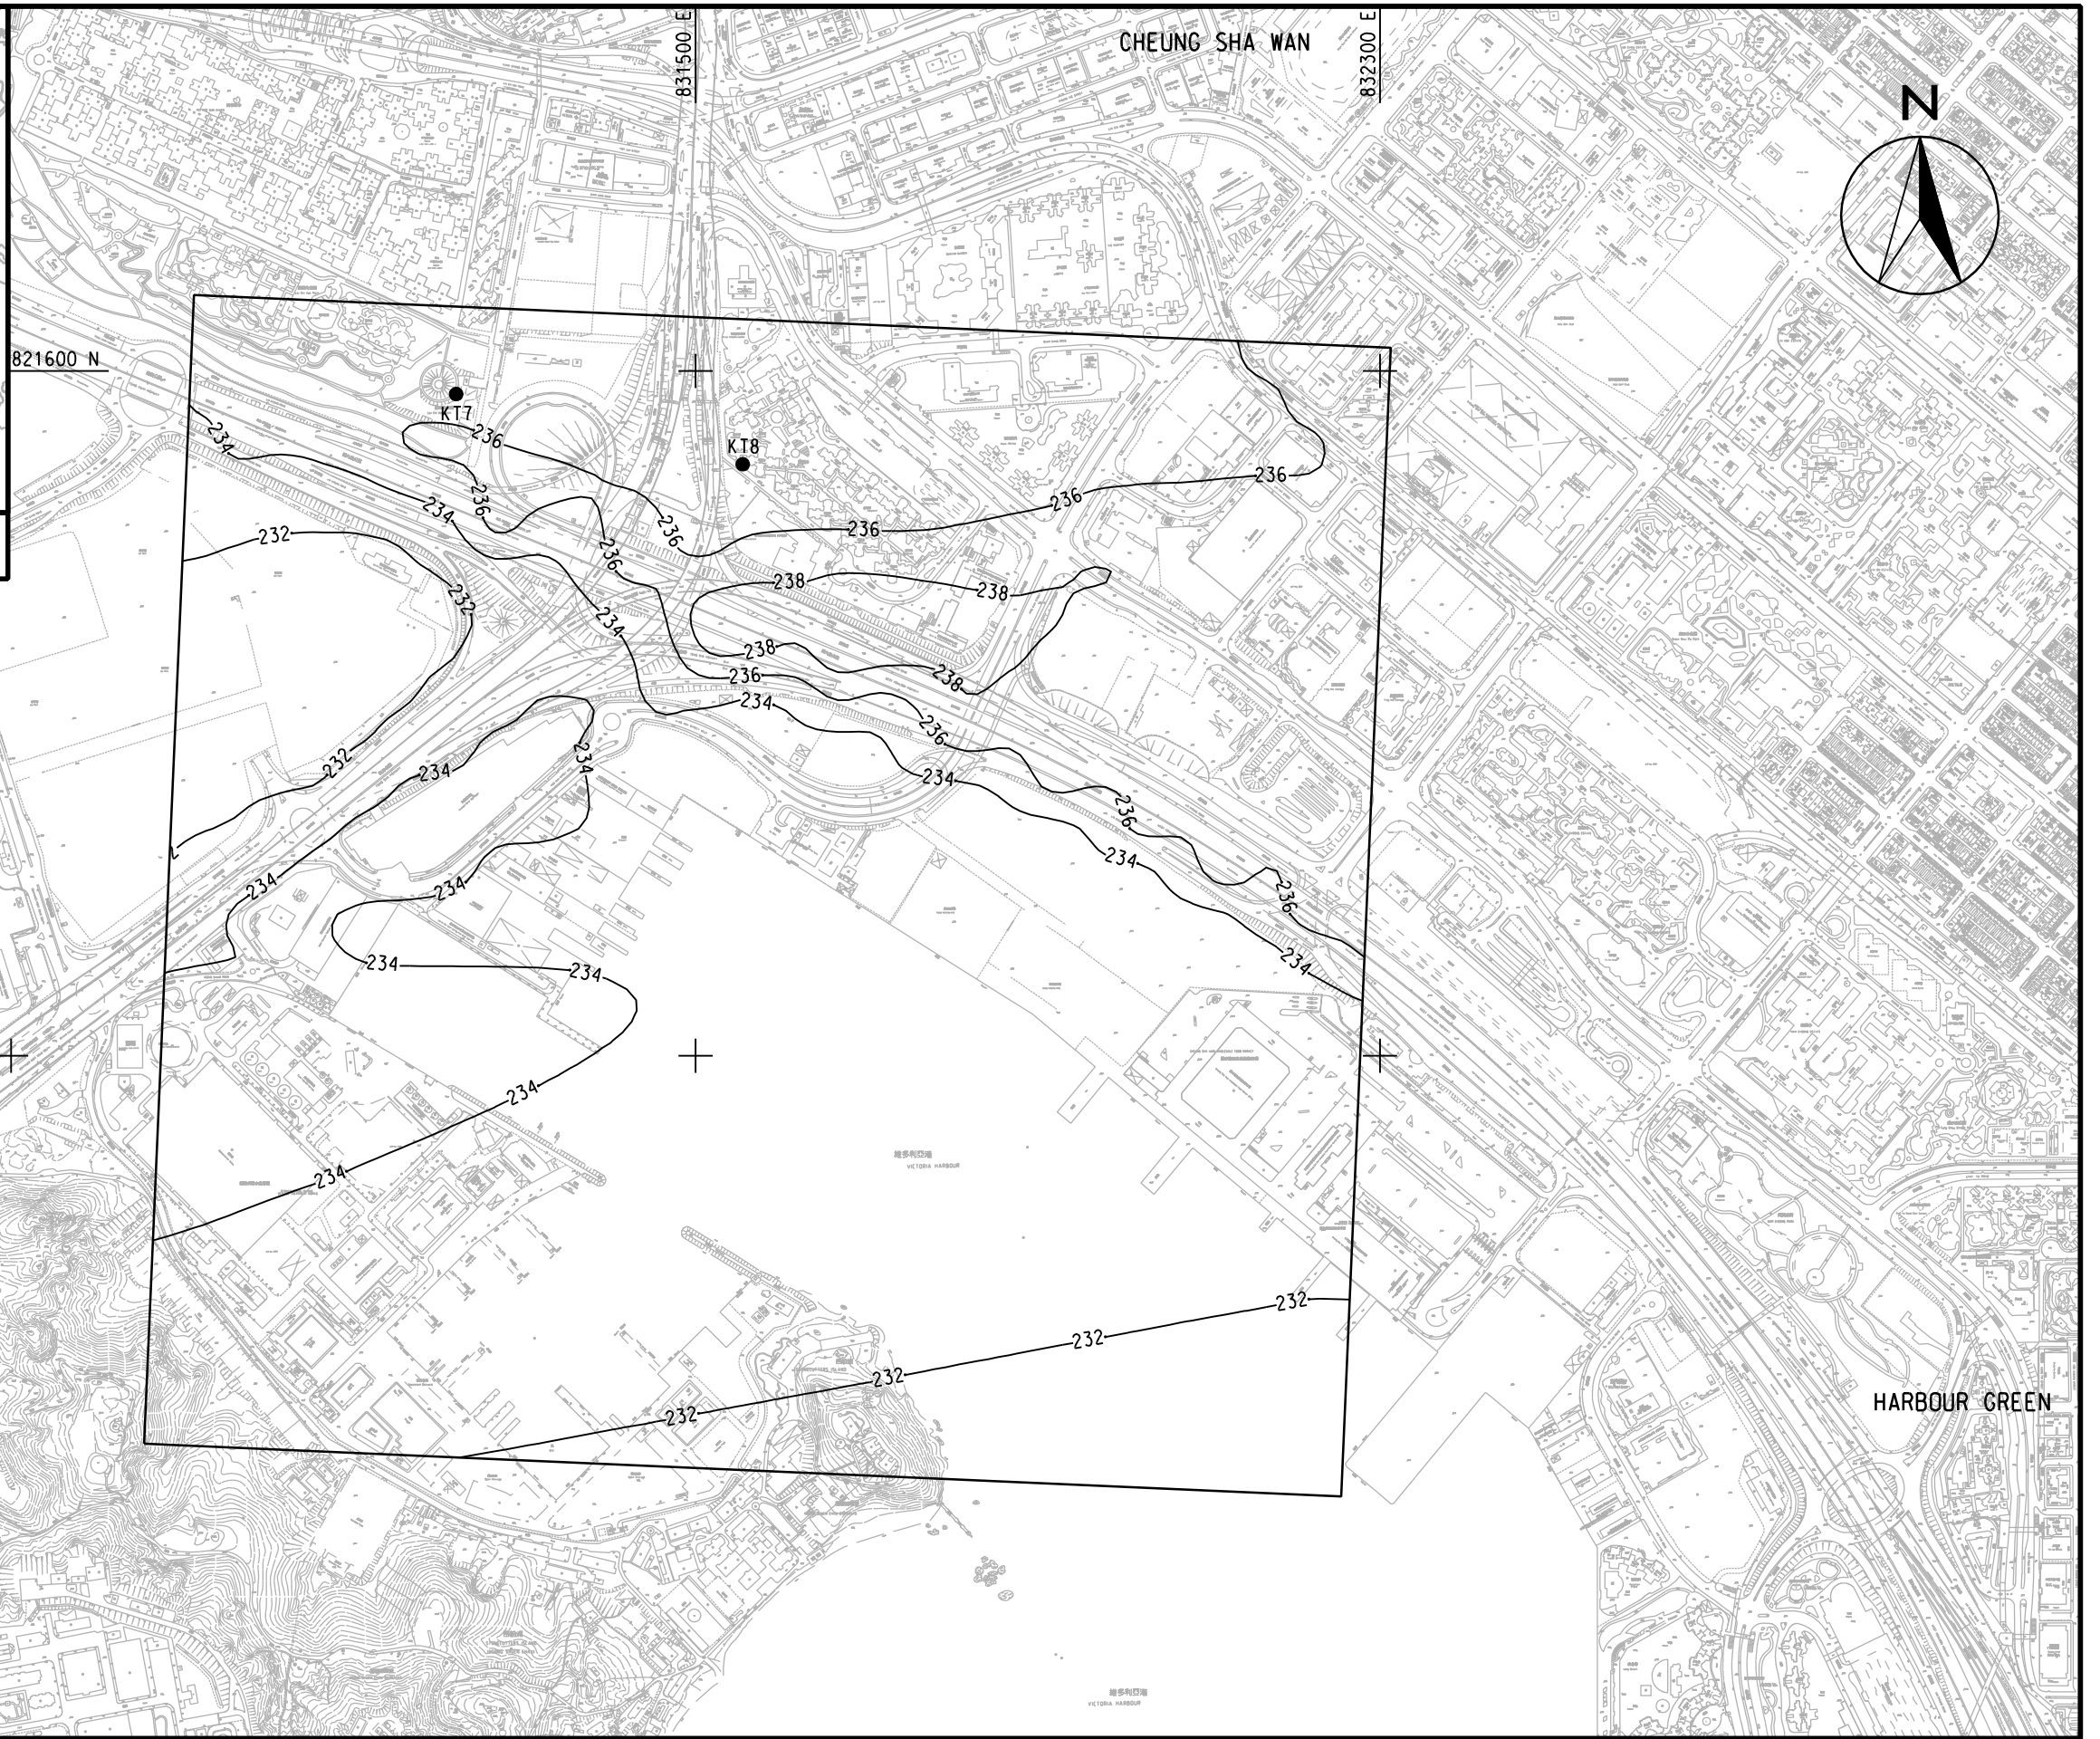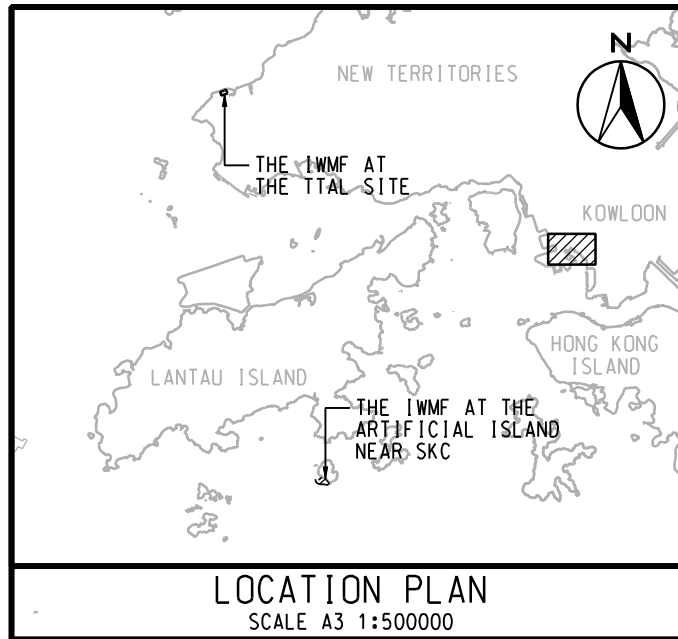

DATE: 2011-1-12



ENGINEERING INVESTIGATION AND ENVIRONMENTAL STUDIES FOR INTEGRATED WASTE MANAGEMENT FACILITIES PHASE I - FEASIBILITY STUDY

CONTOURS OF CUMULATIVE MAXIMUM 1-HR AVERAGE NO₂ CONCENTRATION IN µg/m³
- KWAI TSING DISTRICT (CO-EXIST SCENARIO: TTAL SITE & ARTIFICIAL ISLAND NEAR SKC)

(SHEET 2 OF 2)

SCALE	A3 1:8000	DATE	DEC. 2010
CHECK	-	DRAWN	YJP
JOB No.	60051148	DRAWING No.	FIGURE 3c.3d
		REV	-