



NOTE:
1. CONTOUR PLOT AT 1.5m ABOVE KWAI CHUNG ROAD.

DATE: 2011-1-12
ZHANGJZ



ENGINEERING INVESTIGATION AND ENVIRONMENTAL STUDIES FOR INTEGRATED WASTE MANAGEMENT FACILITIES PHASE I - FEASIBILITY STUDY
CONTOURS OF CUMULATIVE ANNUAL AVERAGE RSP CONCENTRATION IN $\mu\text{g}/\text{m}^3$
 - KWAI TSING DISTRICT (CO-EXIST SCENARIO: Ttal SITE & ARTIFICIAL ISLAND NEAR SKC)
 (SHEET 1 OF 2)

SCALE	A3 1:8000	DATE	DEC. 2010
CHECK	-	DRAWN	YJP
JOB No.	60051148	DRAWING No.	FIGURE 3c.7d
		REV	-

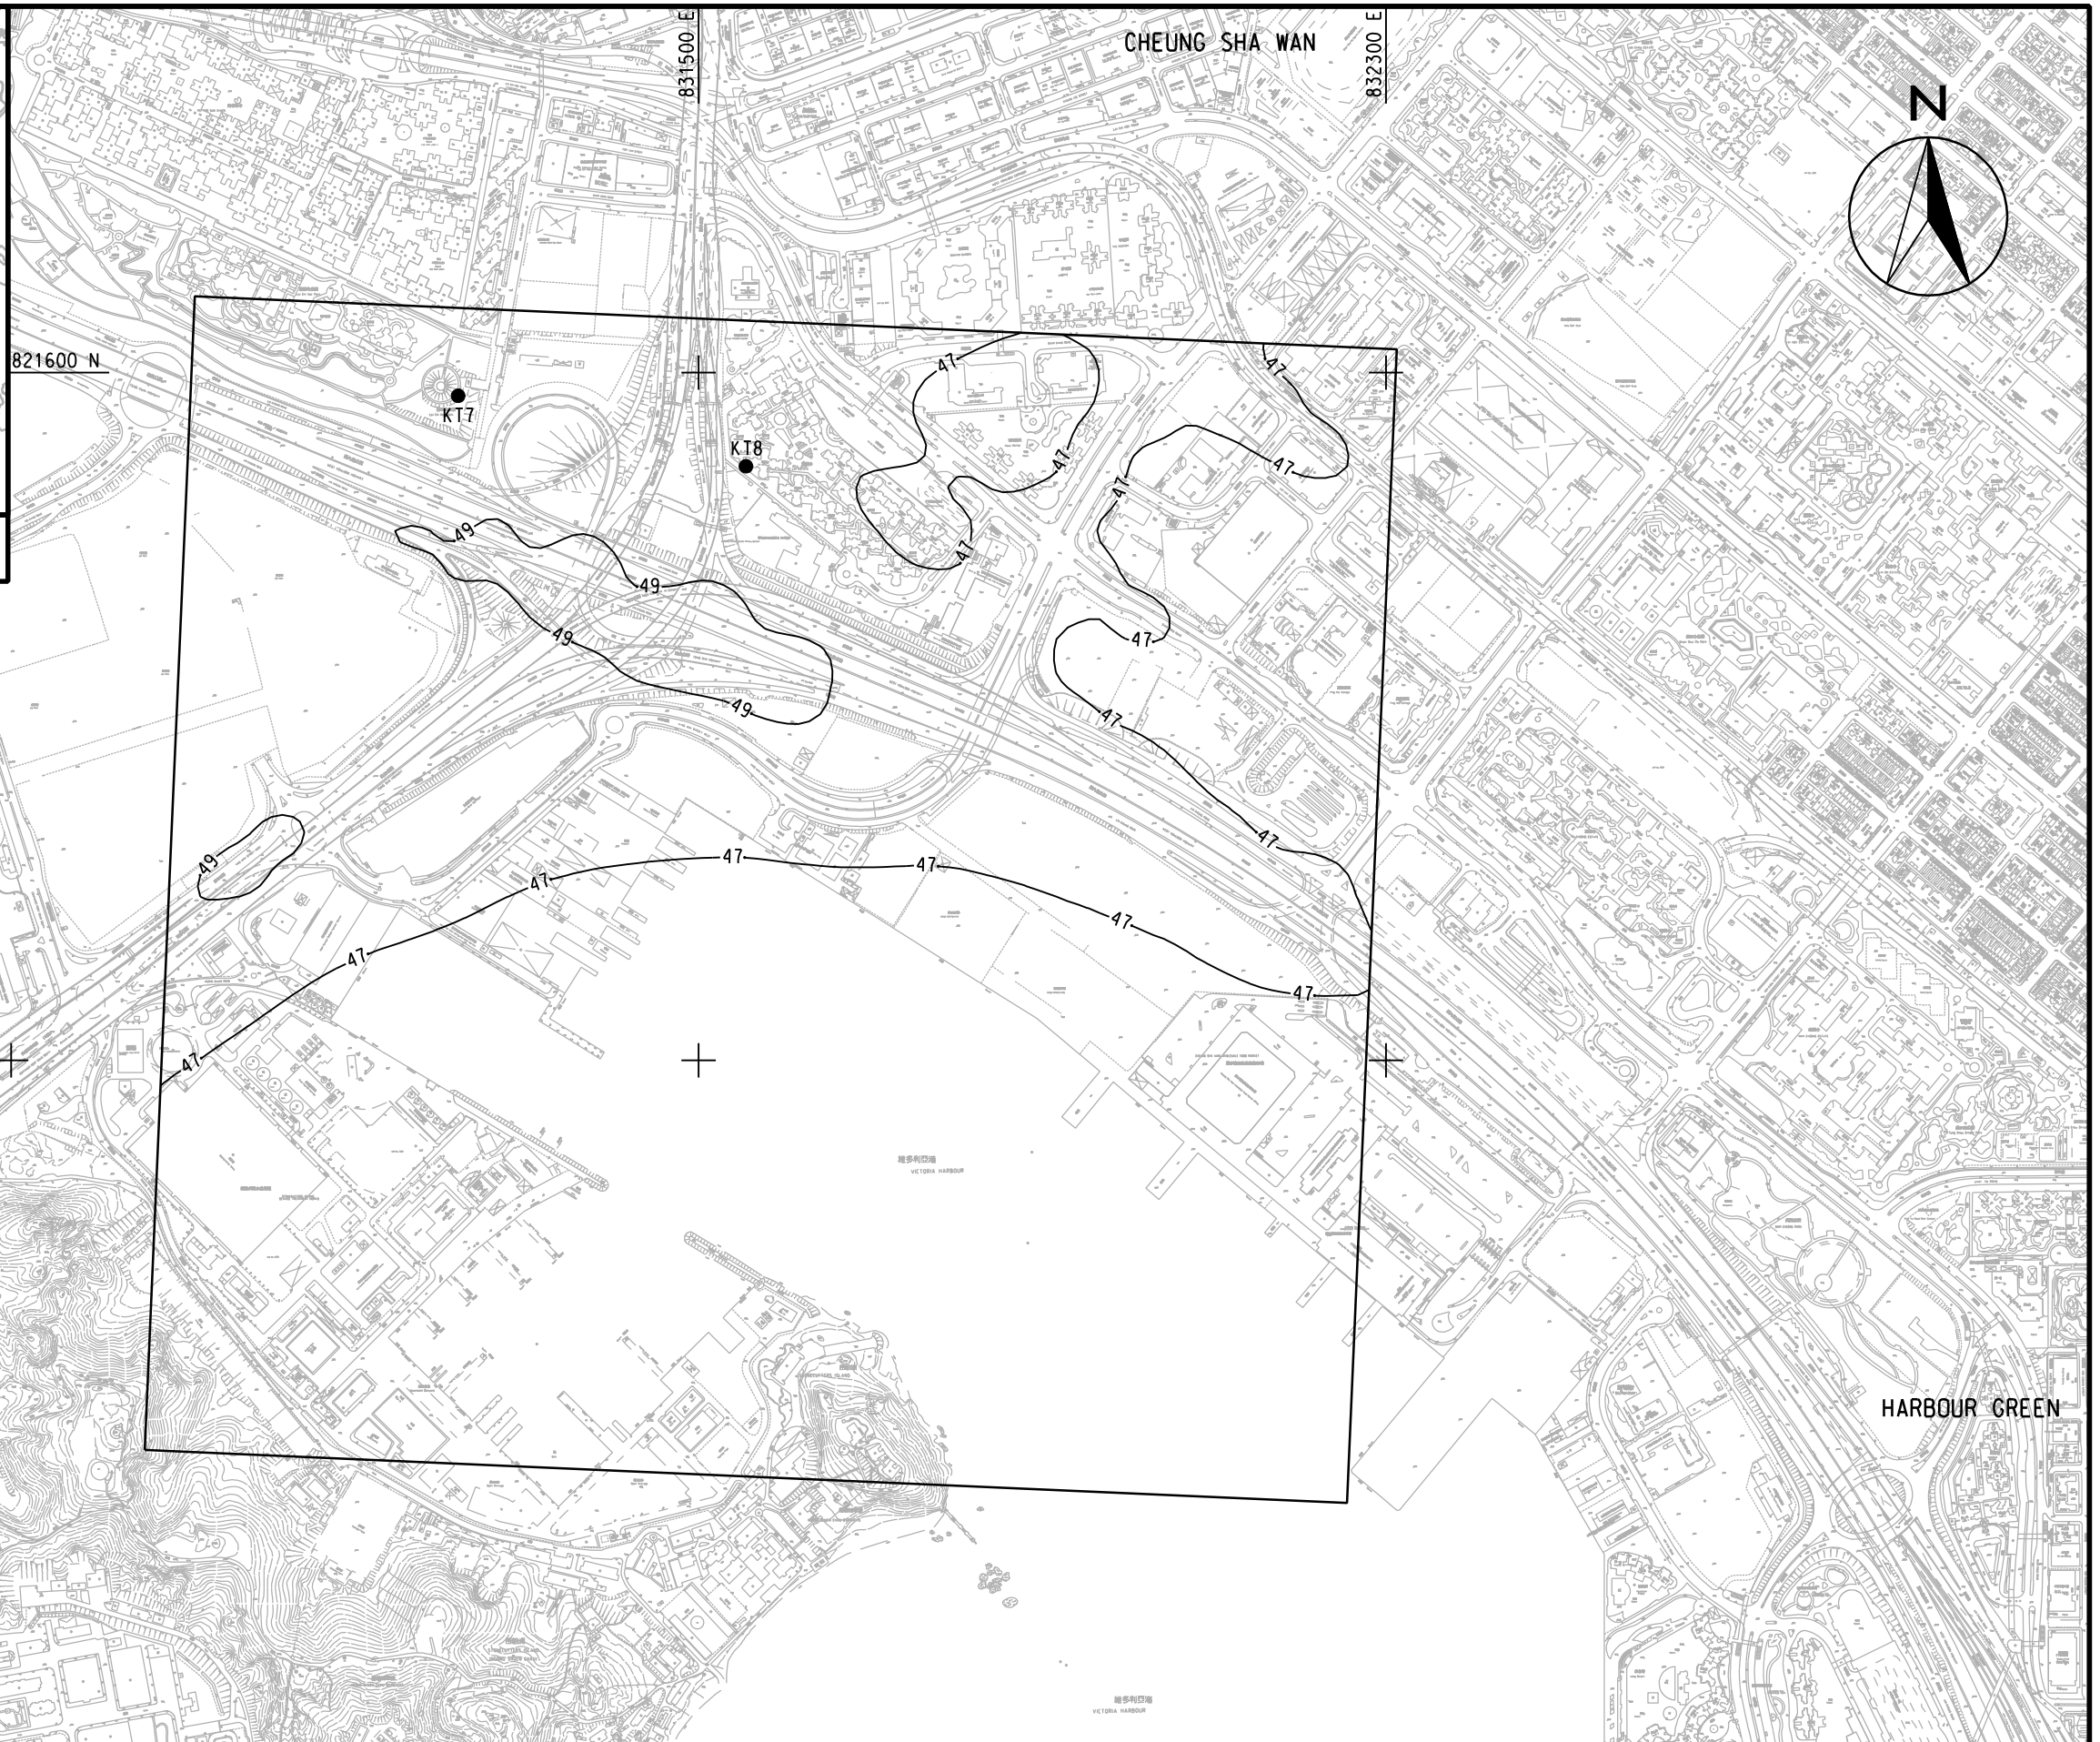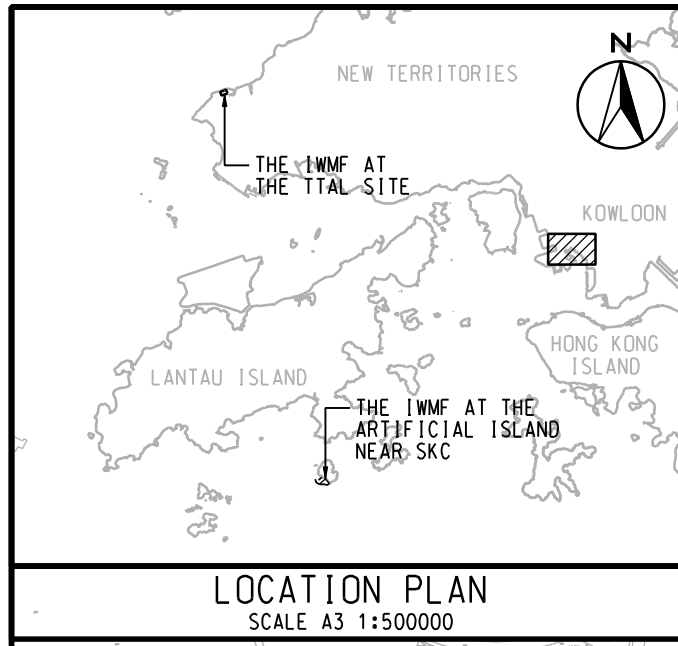

DATE: 2011-1-12 ZHANGJZ



ENGINEERING INVESTIGATION AND ENVIRONMENTAL STUDIES FOR INTEGRATED WASTE MANAGEMENT FACILITIES PHASE I - FEASIBILITY STUDY

CONTOURS OF CUMULATIVE ANNUAL AVERAGE RSP CONCENTRATION IN $\mu\text{g}/\text{m}^3$
 - KWAI TSING DISTRICT (CO-EXIST SCENARIO: TTAL SITE & ARTIFICIAL ISLAND NEAR SKC)

(SHEET 2 OF 2)

SCALE	A3 1:8000	DATE	DEC. 2010
CHECK	-	DRAWN	YJP
JOB No.	60051148	DRAWING No.	FIGURE 3c.7d
		REV	-