


PLOT DRW: K:\9253\CAD Admin\43_colour.plt 03/23/202 10:34:17 AM
MODELNAME: Default
FILENAME: K:\9253 Drawings\midea\Figure 3.5.dgn

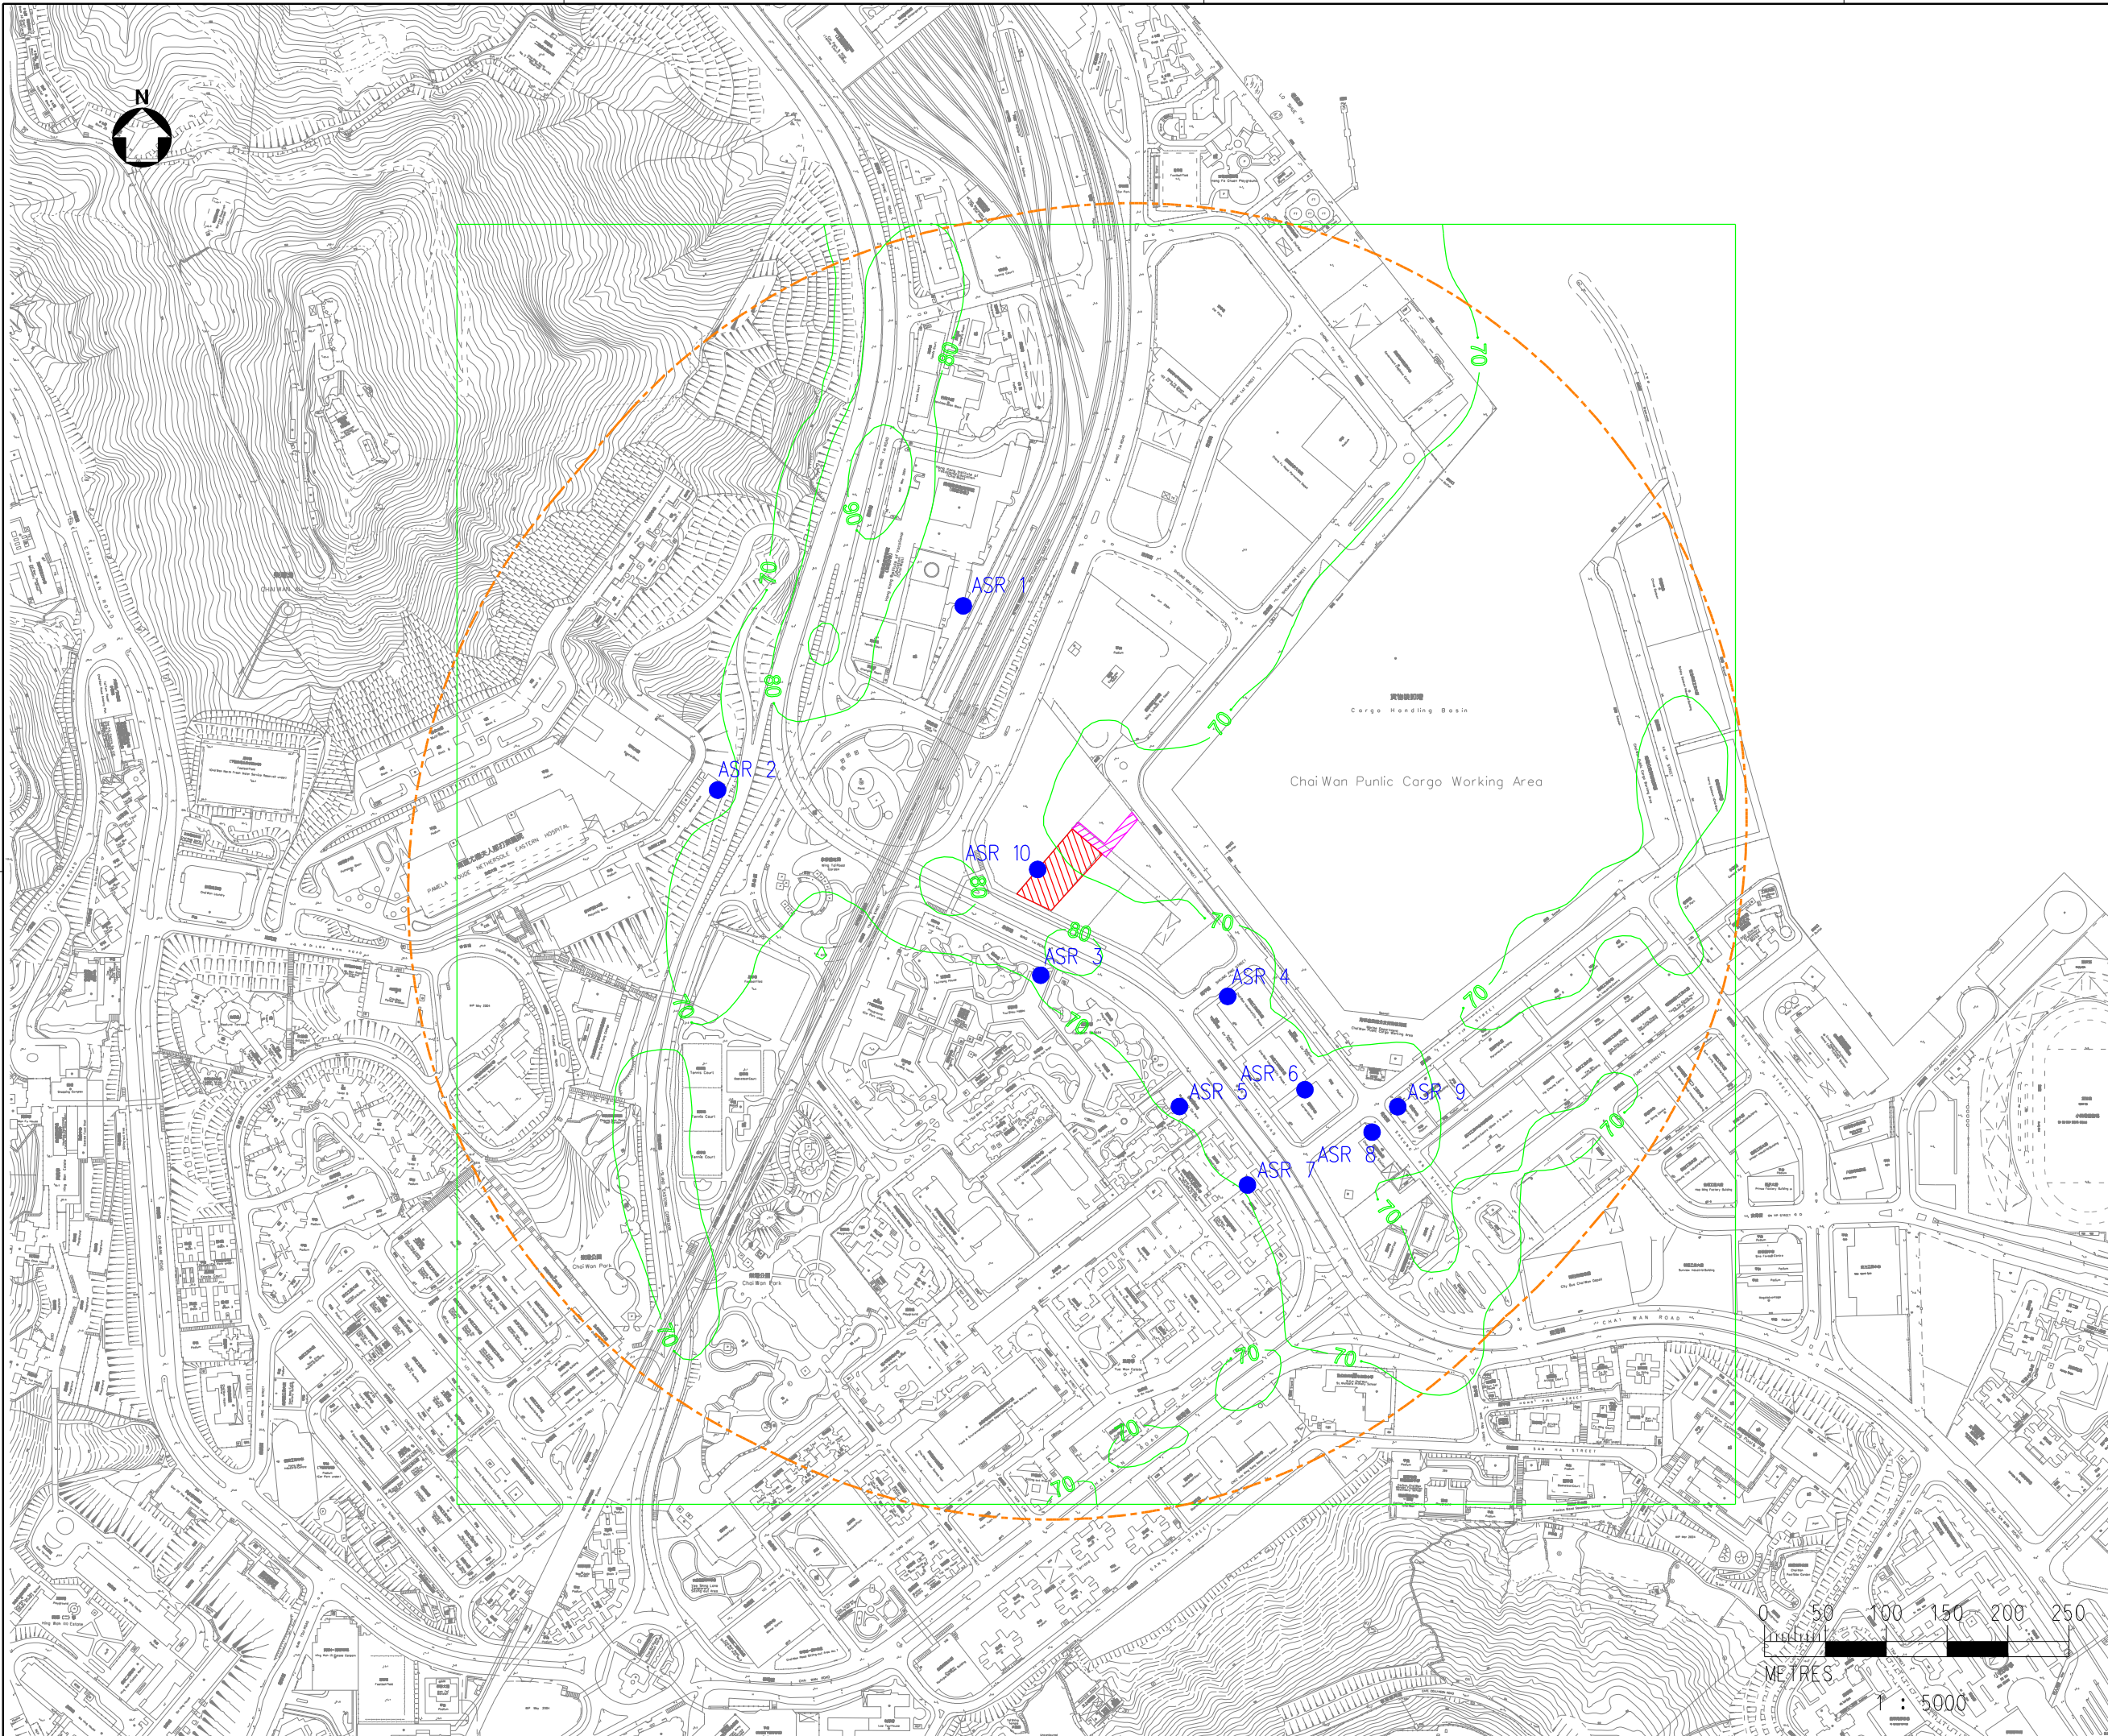

LEGEND:

- NON EXCLUSIVE RIGHT OF WAY
- SITE BOUNDARY
- 500m STUDY AREA
- ASR 1 REPRESENTATIVE AIR SENSITIVE RECEIVER

AQO STANDARD = 150 µg/m³

Rev	Issue State	Amendment	By	Chk.	App.	Date
Client						
機電工程署 EMSD						
建築署 Architectural Services Department						
MEINHARDT Meinhardt Infrastructure and Environment Limited 邁進基建環保工程顧問有限公司						
Project Quotation No. ASD/PSB/PM1/PM14/01/11 Consultancy Services for Application for Environmental Permit under the Environmental Impact Assessment Ordinance for Construction of EMSD Hong Kong Workshop at Sheung On Street, Chai Wan						
Title OVERALL CUMULATIVE 24-HOUR NO ₂ CONCENTRATION AT 1.5M ABOVE GROUND LEVEL						
Drawn	Checked	Approved				
Scale 1:5000	CAD File No.	Date				
First Issued	Figure No.	Rev.				
Copyright Reserved 版權所有，不得翻印		5.5				