
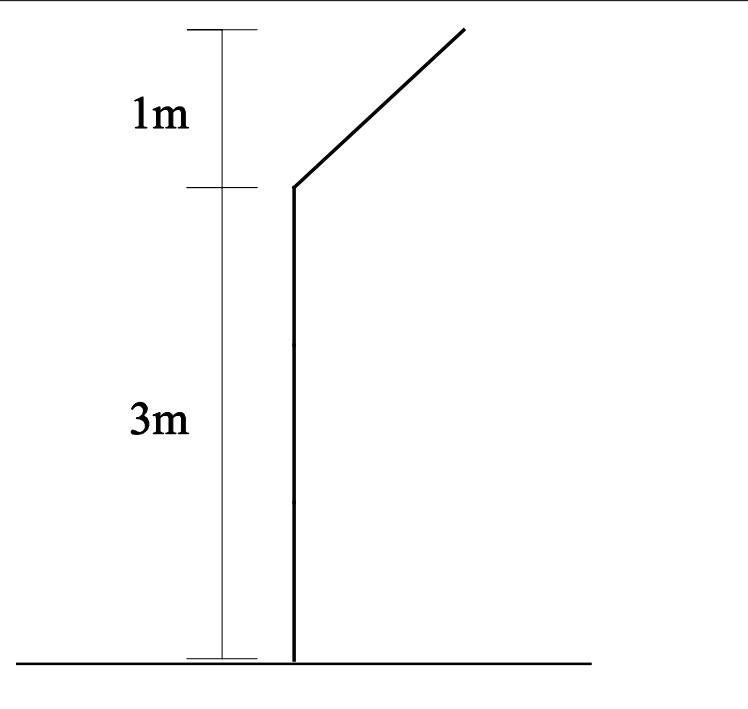


Remarks : The exact extent of the temporary noise barriers would need to be adjusted to suit the need for temporary traffic management.


Legend

- NSRs
- Extent of Temporary Noise Barriers

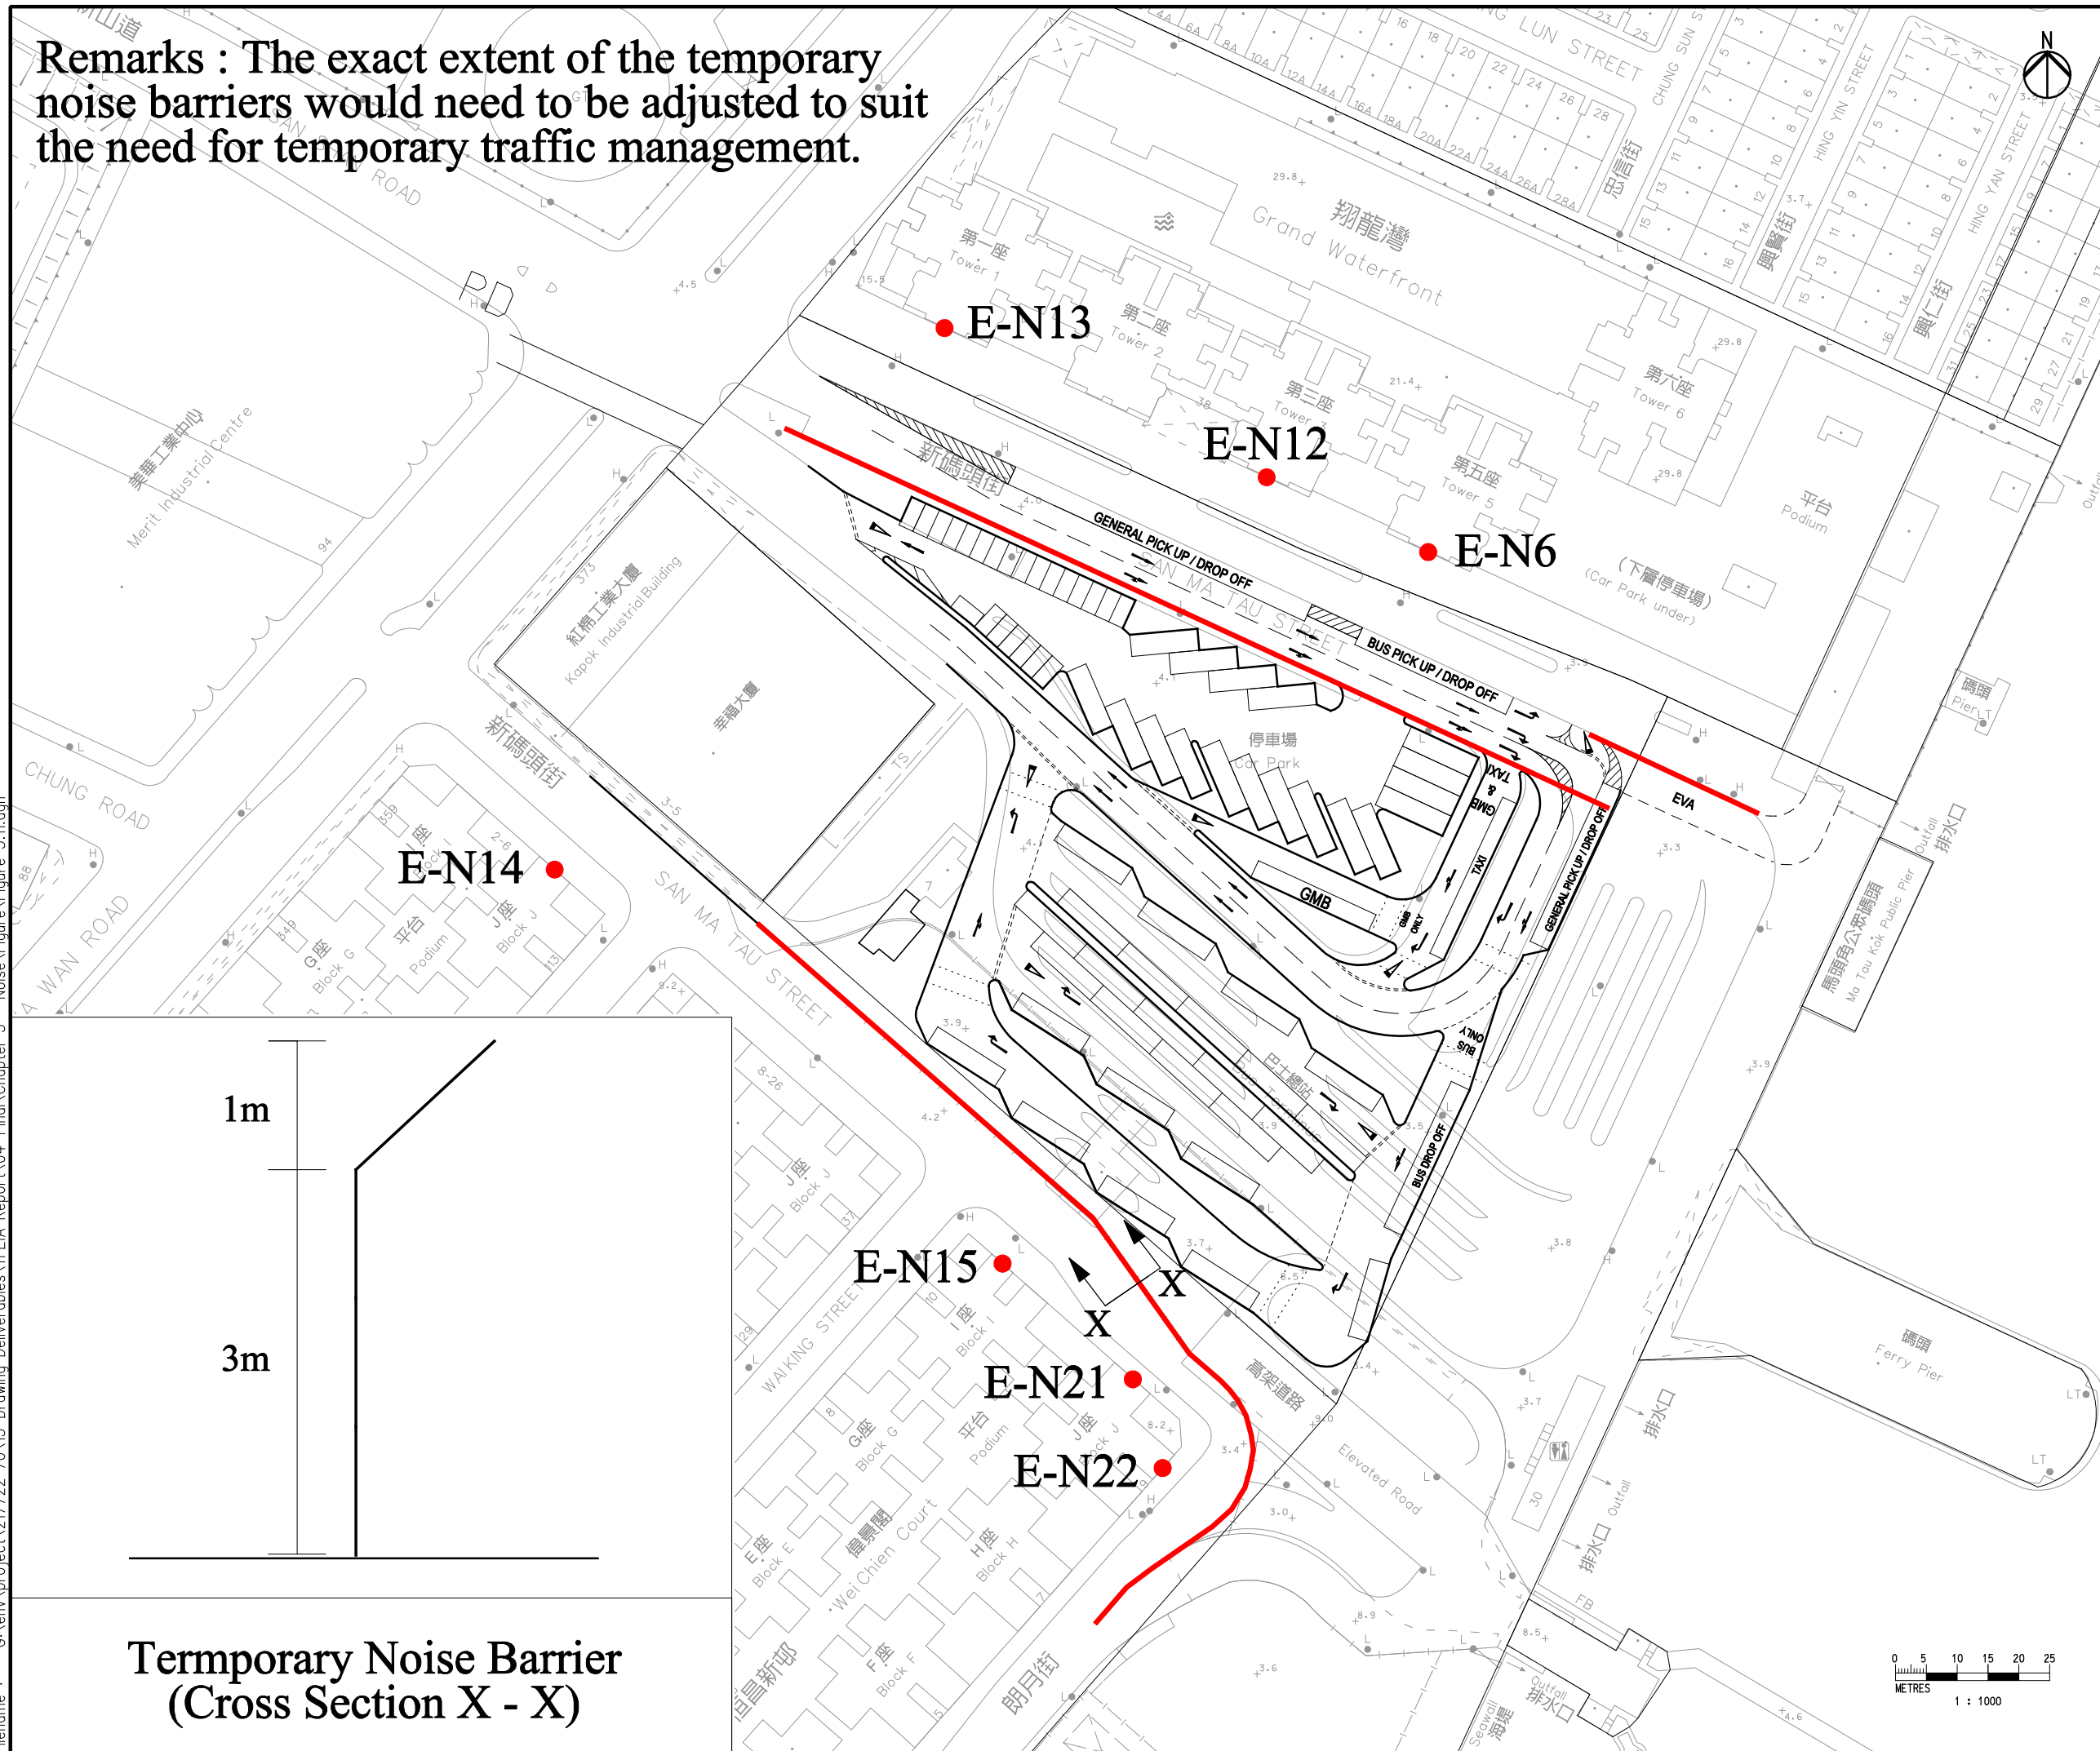

Temporary Noise Barrier
(Cross Section X - X)

Rev	Description	By	Date
A	FIRST ISSUE	GL	07/12
Consultant			
ARUP		Mott MacDonald	
Project title			
Agreement No. CE 43/2010 (HY)			
Central Kowloon Route - Design and Construction			
Drawing title			
Extent of Temporary Noise Barriers			
Drawing no.		Rev.	
Figure 5.11		A	
Drawn	Date	Checked	Approved
GL	07/12	FC	ST
Scale	Status		
1:1000 ON A3	PRELIMINARY		

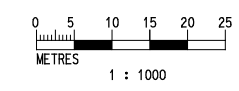

COPYRIGHT RESERVED

路政署
HIGHWAYS DEPARTMENT
主要工程處
MAJOR WORKS PROJECT MANAGEMENT OFFICE

Printed by : 7/25/2012
Filename : G:\env\project\217722-70\13 Drawing Deliverables\11 EIA Report\04 Final\Chapter 5 - Noise\Figure\Figure 5.11.dgn