


Contaminated Borehole	Radius of the Contaminated Zone (m)	Estimated Vertical Extent of Contamination (m)	Estimated Area of the Contaminated Zone (m ²)	Estimated Quantity of Contaminated Soil (m ³)
PBH4	5	2 (2.5m – 4.5m)	78.5	157

- Legend**
- PBH1 Borehole locations of the SI Works Conducted in 2009 with RBRGs Exceedance
 - WBH1 Borehole locations of the SI Works Conducted in 2011 & 2012 (Confirmatory Investigation)
 - Estimated Contaminated Zone

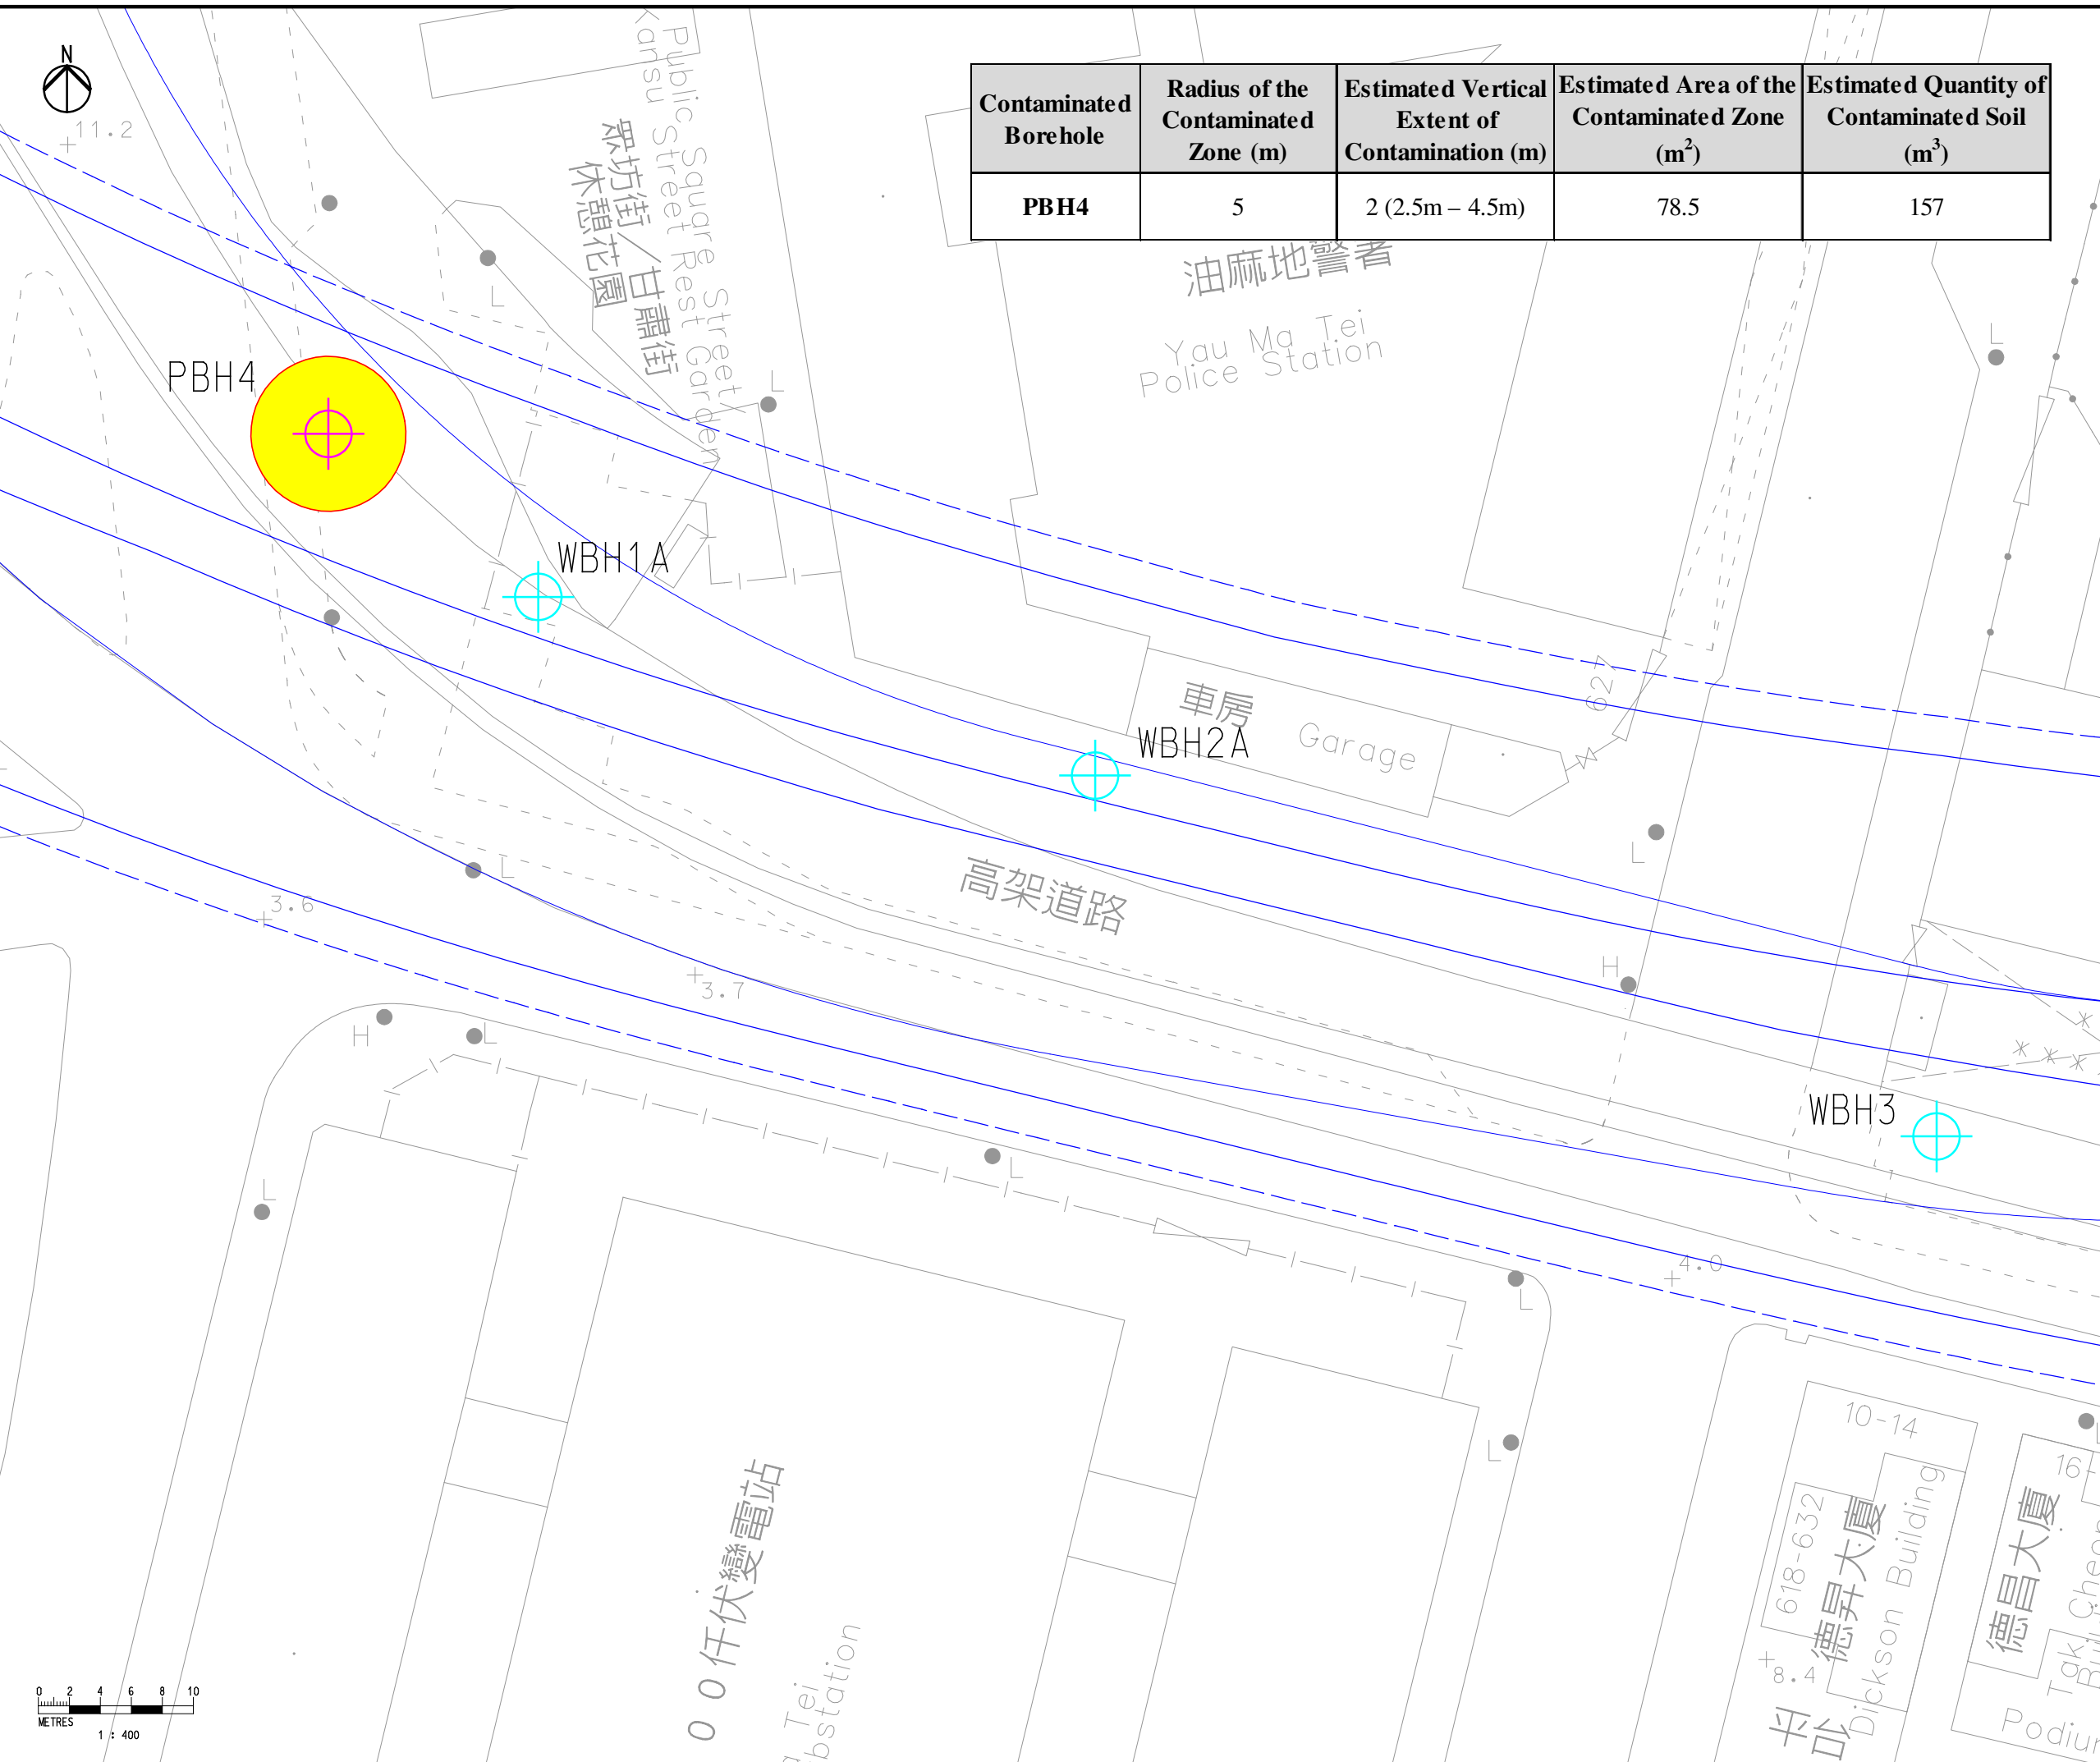

Rev	Description	By	Date
A	FIRST ISSUE	GL	03/12
B	SECOND ISSUE	GL	06/12
C	THIRD ISSUE	GL	09/12
D	FOURTH ISSUE	GL	12/12

Consultant

Project title
Agreement No. CE 43/2010 (HY)
Central Kowloon Route - Design and Construction

Drawing title
Estimated Contamination Zone at PBH4

Drawing no. Figure 9.1		Rev. D	
Drawn GL	Date 12/12	Checked FC	Approved ST
Scale 1:400 ON A3		Status PRELIMINARY	

COPYRIGHT RESERVED

路政署
HIGHWAYS DEPARTMENT
 主要工程管理處
 MAJOR WORKS PROJECT MANAGEMENT OFFICE

Printed by : 12/13/2012
 Filename : G:\env\project\217722-70\13 Drawing Deliverables\18 EM&A Manual\05 Final\Ch. 9\Figure 9.1.dgn