

AECOM


AGREEMENT NO. CE 42/2008 (CE)
TSEUNG KWAN O - LAM TIN TUNNEL AND ASSOCIATED WORKS - INVESTIGATION

LOCATIONS OF NOISE ASSESSMENT POINTS

SHEET 1 OF 4

60097677

FIGURE 4.2

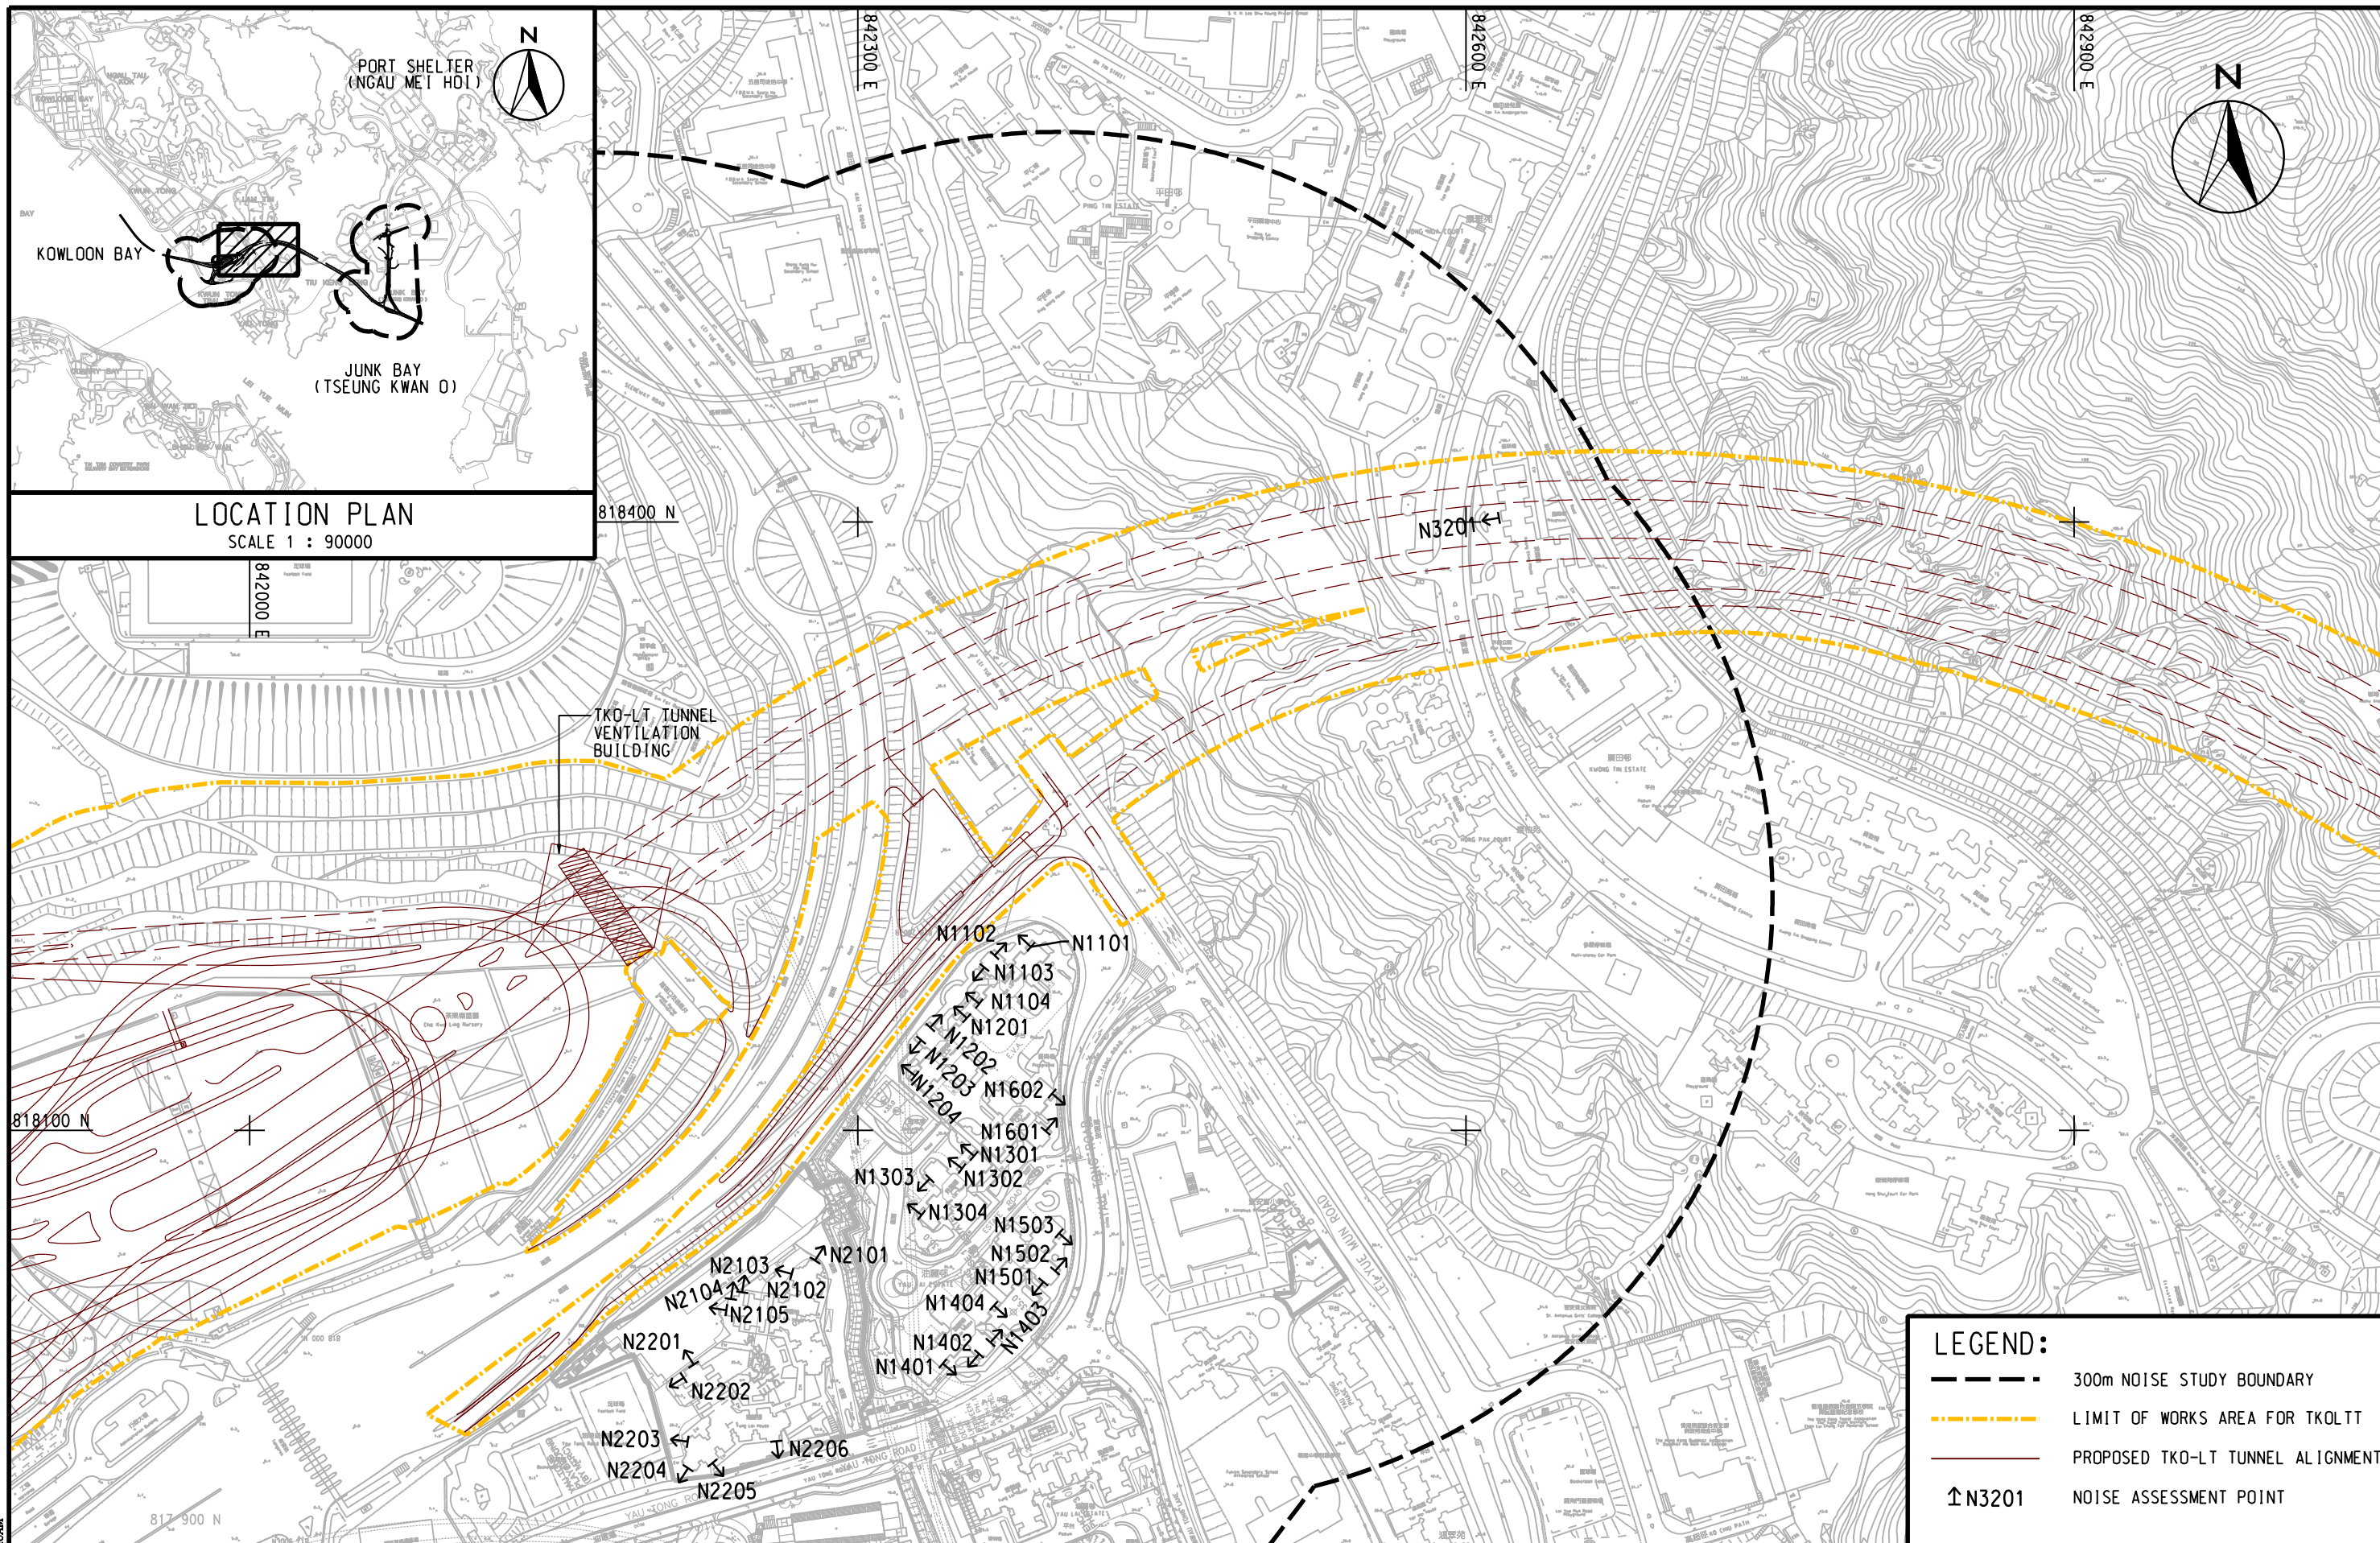



AECOM

AGREEMENT NO. CE 42/2008 (CE)
TSEUNG KWAN O - LAM TIN TUNNEL AND ASSOCIATED WORKS - INVESTIGATION

LOCATIONS OF NOISE ASSESSMENT POINTS



SHEET 2 OF 4

SCALE	A3 1 : 3000	DATE	NOV. 2012
CHECK	--	DRAWN	HLL
JOB No.	60097677	DRAWING No.	FIGURE 4.2
		REV	--

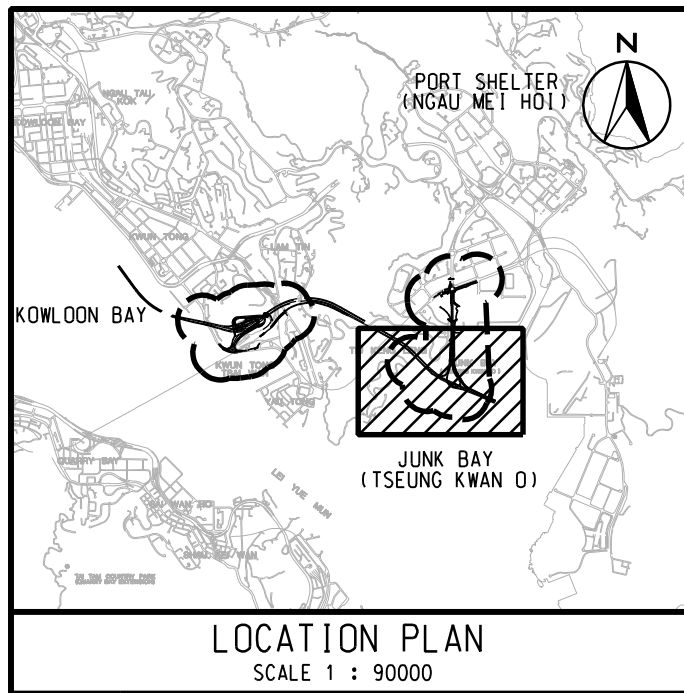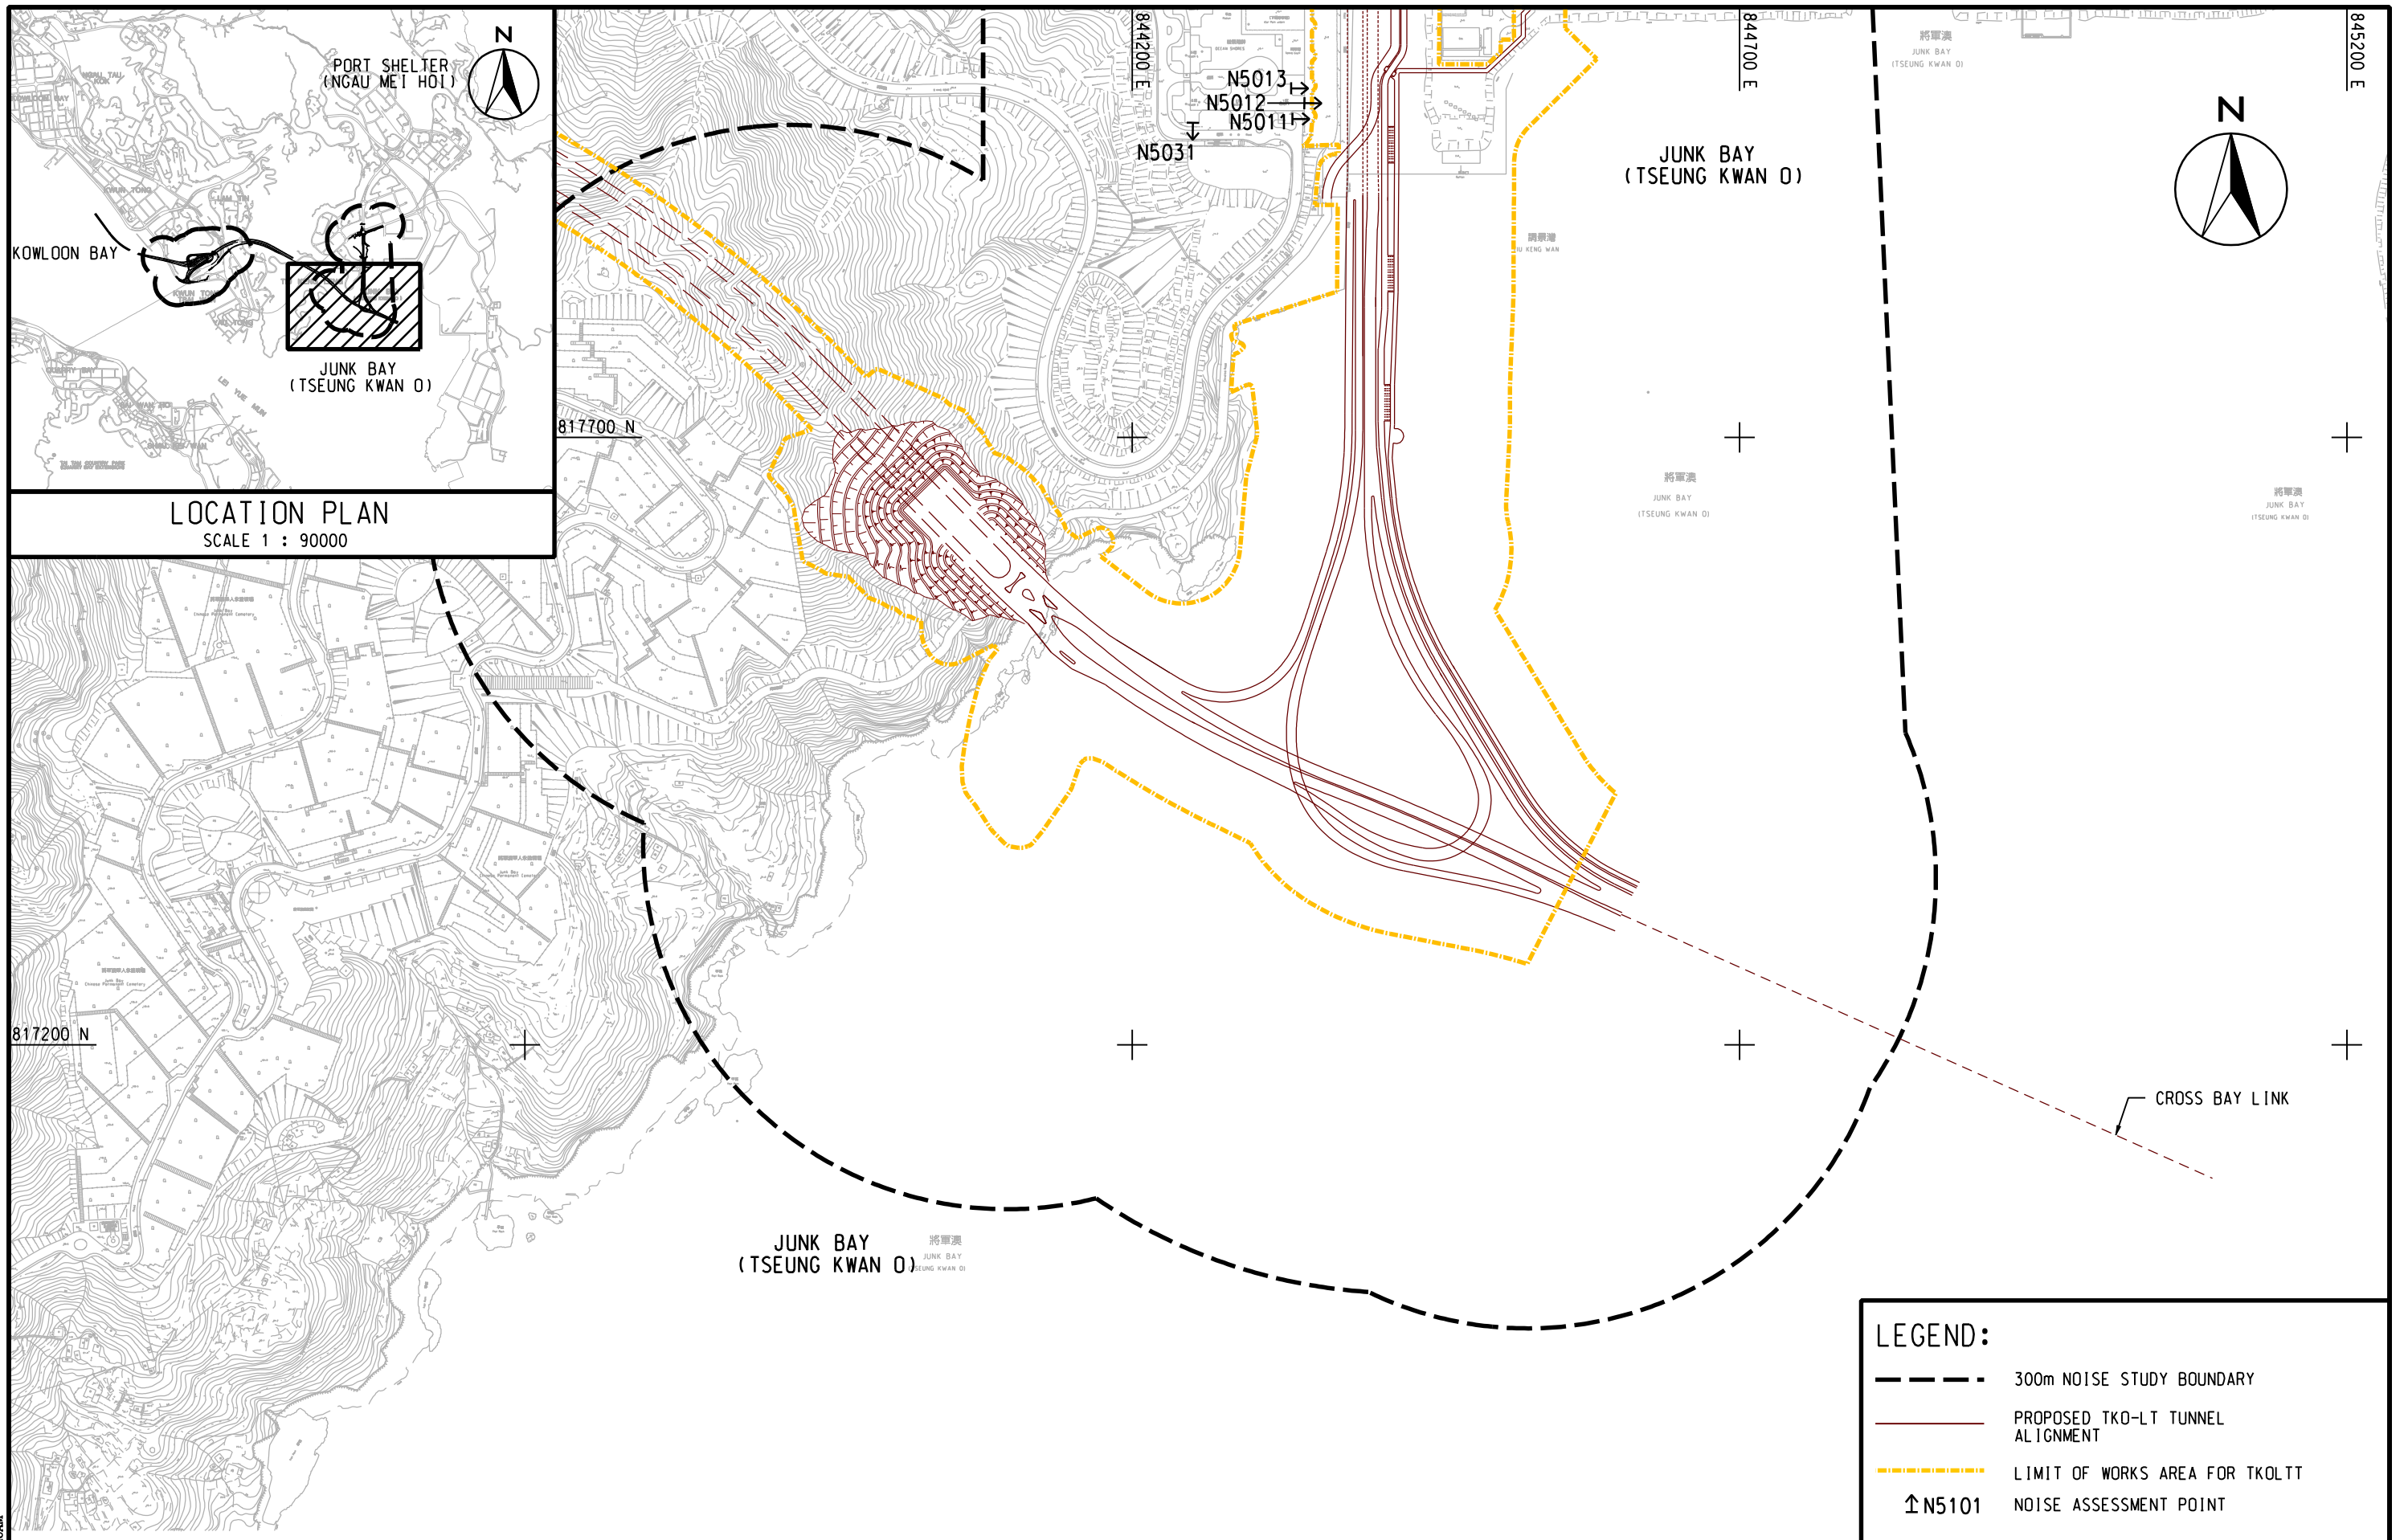

LEGEND:			
---	300m NOISE STUDY BOUNDARY		
---	PROPOSED TKO-LT TUNNEL ALIGNMENT		
---	LIMIT OF WORKS AREA FOR TKO-LT		
↑N5101	NOISE ASSESSMENT POINT		

	AGREEMENT NO. CE 42/2008 (CE)				SCALE	A3 1 : 5000	DATE	JAN. 2013
	TSEUNG KWAN O - LAM TIN TUNNEL AND ASSOCIATED WORKS - INVESTIGATION				CHECK	--	DRAWN	HLLS
	LOCATIONS OF NOISE ASSESSMENT POINTS				JOB No.	60097677	DRAWING No.	FIGURE 4.2
	SHEET 3 OF 4						REV	--

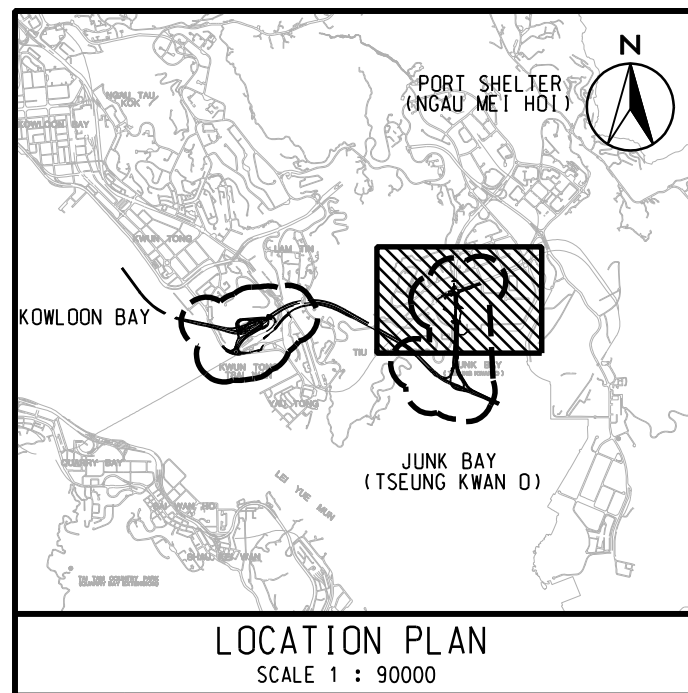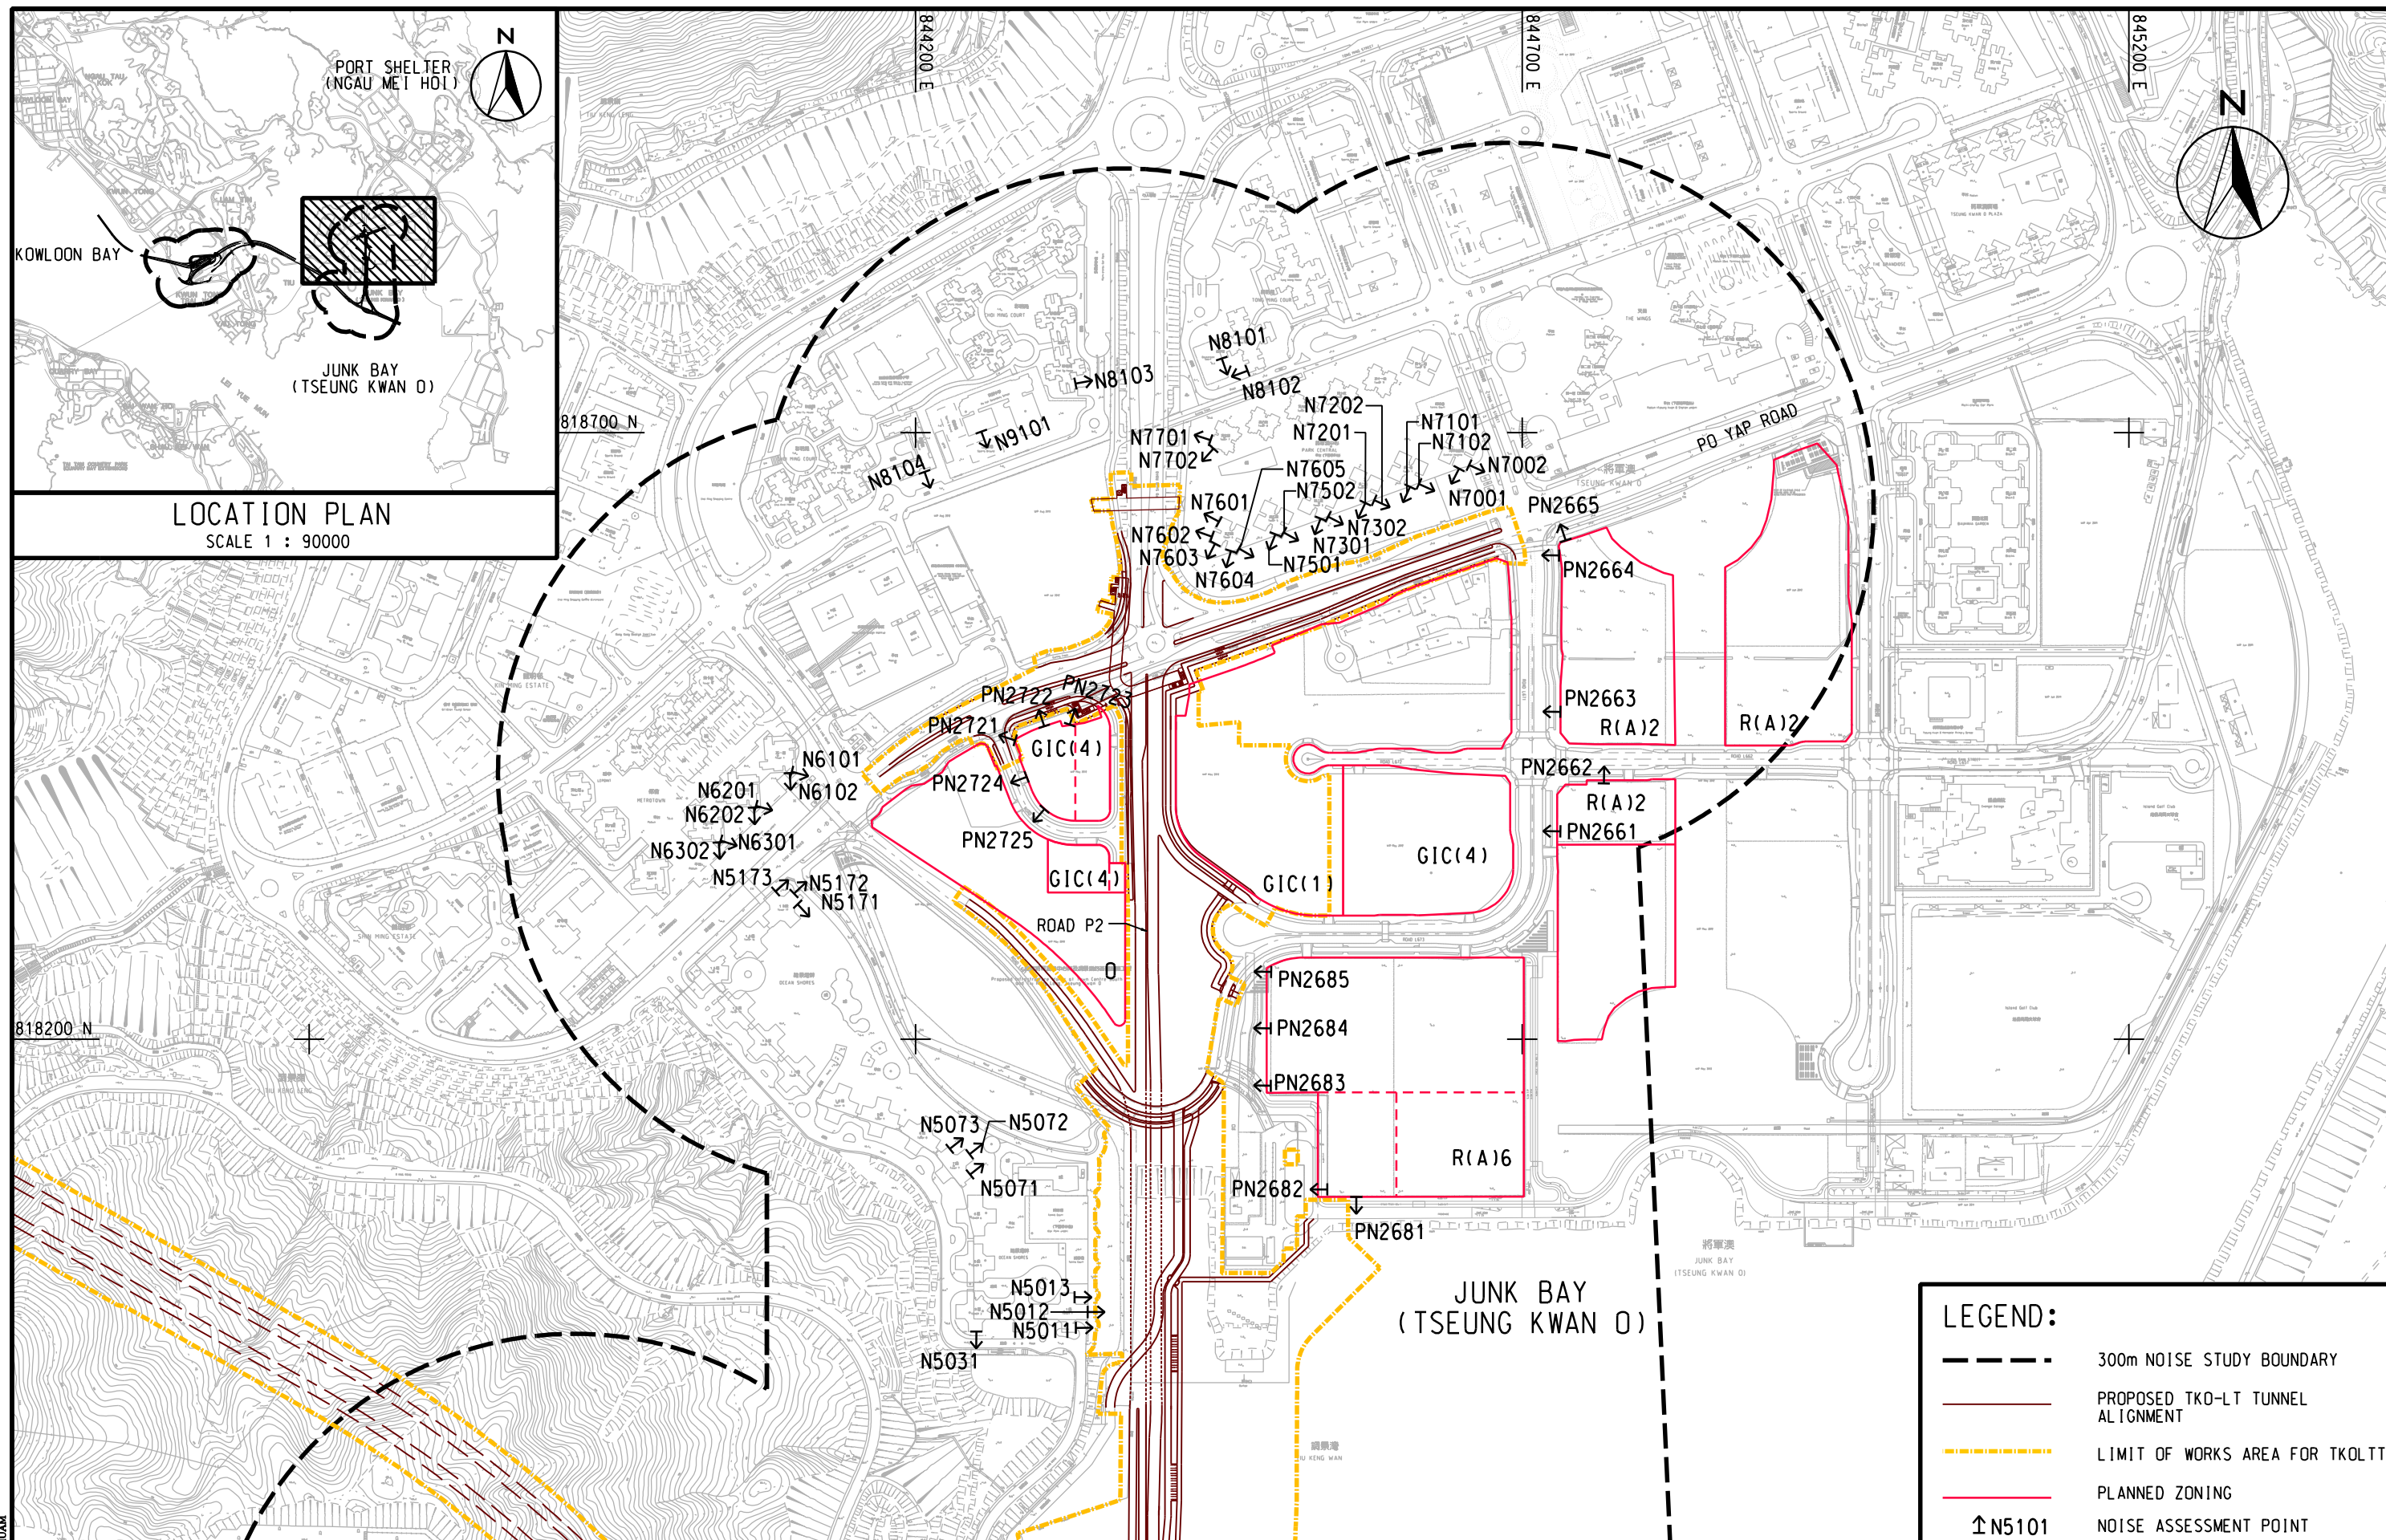

LEGEND:			
---	300m NOISE STUDY BOUNDARY		
---	PROPOSED TKO-LT TUNNEL ALIGNMENT		
---	LIMIT OF WORKS AREA FOR TKO-LT		
---	PLANNED ZONING		
↑	NOISE ASSESSMENT POINT		
↑	N5101		

AGREEMENT NO. CE 42/2008 (CE)
TSEUNG KWAN O - LAM TIN TUNNEL AND ASSOCIATED WORKS - INVESTIGATION

LOCATIONS OF NOISE ASSESSMENT POINTS

SHEET 4 OF 4

SCALE	A3 1 : 5000	DATE	JAN. 2013
CHECK	---	DRAWN	HLLS
JOB No.	60097677	DRAWING No.	FIGURE 4.2
		REV	---

AECOM