



AECOM

AGREEMENT NO. CE 42/2008 (CE)
TSEUNG KWAN O - LAM TIN TUNNEL AND ASSOCIATED WORKS - INVESTIGATION

LOCATION OF PROPOSED NOISE MITIGATION MEASURES (FOR EXISTING NSRS)

SHEET 1 OF 4

SCALE	A3 1 : 2000	DATE	JAN. 2013
CHECK	--	DRAWN	HLL
JOB No.	60097677	DRAWING No.	FIGURE 4.6
		REV	--

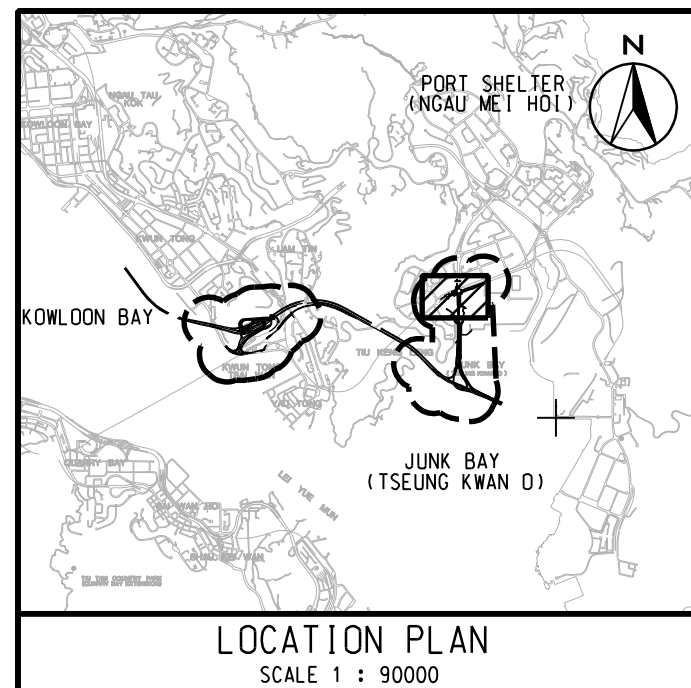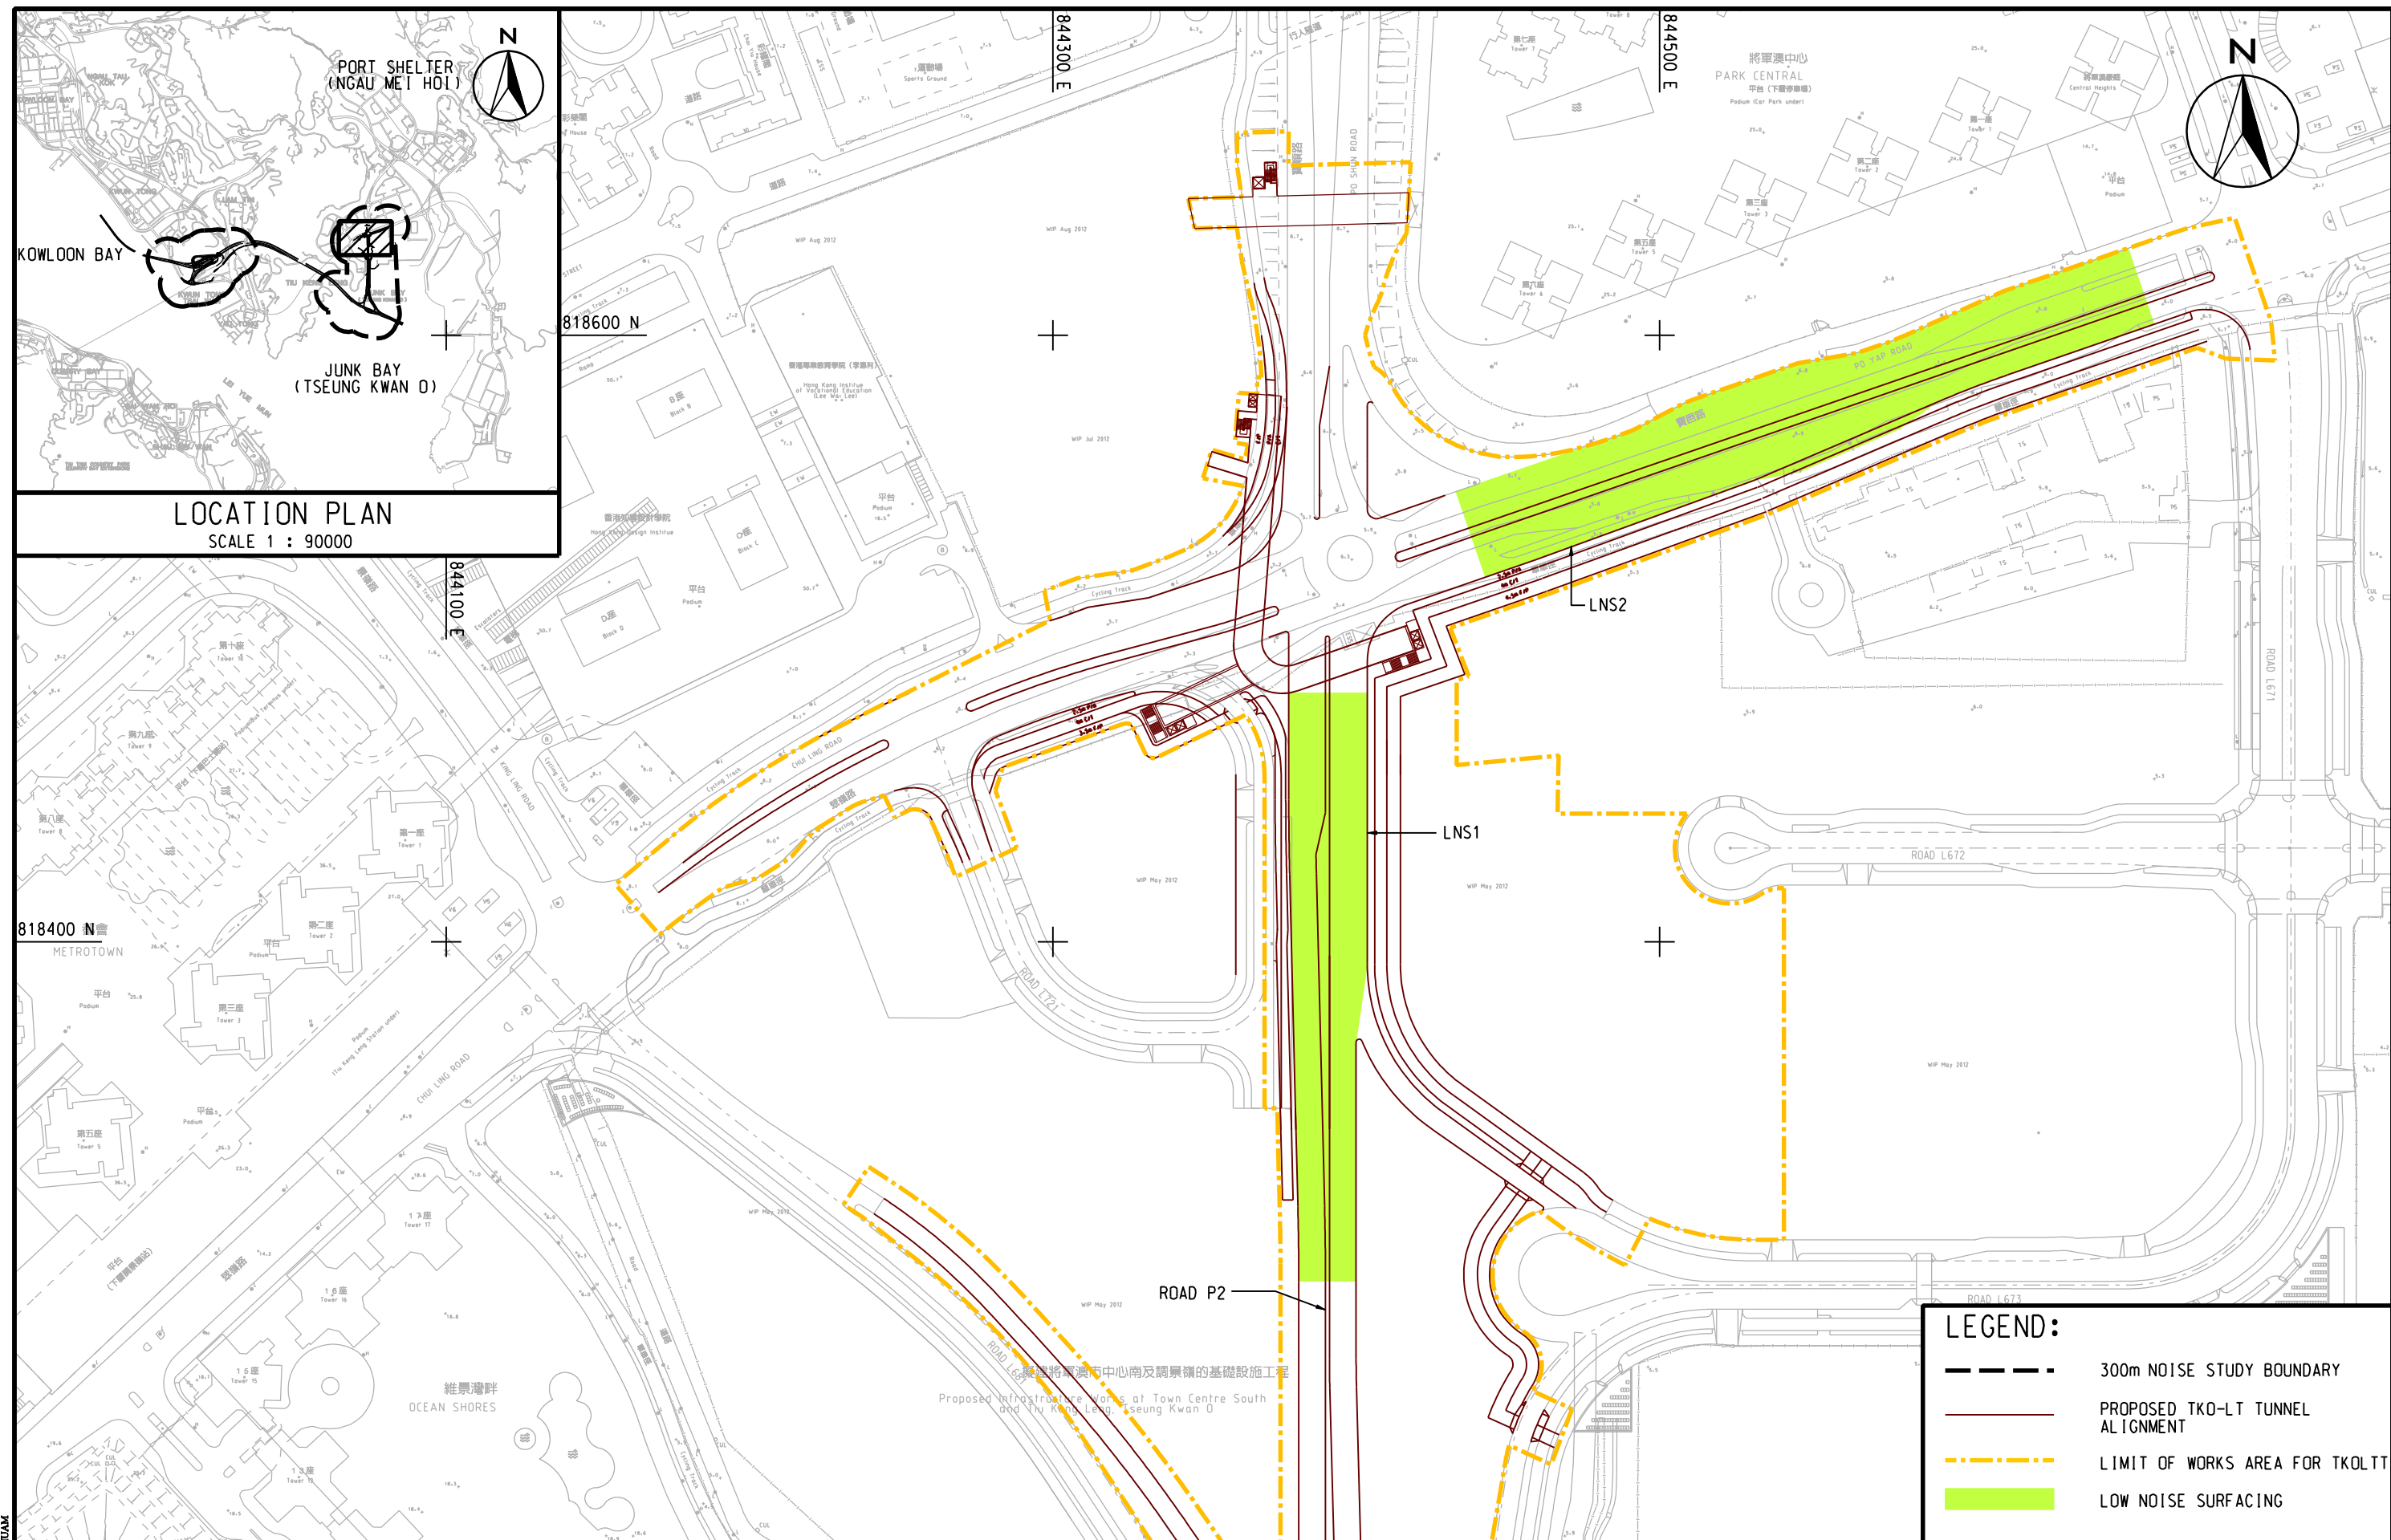

LEGEND:			
	300m NOISE STUDY BOUNDARY		
	PROPOSED TKO-LT TUNNEL ALIGNMENT		
	LIMIT OF WORKS AREA FOR TKO-LT		
	LOW NOISE SURFACING		

AECOM

AGREEMENT NO. CE 42/2008 (CE)
TSEUNG KWAN O - LAM TIN TUNNEL AND ASSOCIATED WORKS - INVESTIGATION
LOCATION OF PROPOSED NOISE MITIGATION MEASURES (FOR EXISTING NSRS)

SHEET 3 OF 4

SCALE	A3 1 : 2000	DATE	JAN. 2013
CHECK	--	DRAWN	HLL
JOB No.	60097677	DRAWING No.	FIGURE 4.6
		REV	--

