

4-1A-e

4-1A-f

4-1A-c

4-1A-d

4-1A-b

4-1A-a

圖例
LEGEND

-  落馬洲河套地區
LMC Loop



-  西面連接路 (包括落馬洲與新田公路連接道路)
Western Connection Road
(Including Lok Ma Chau / San Tin
Highway Connection)

-  東面連接路
Eastern Connection Road


-  落馬洲鐵路站連接通道
Direct Link to Lok Ma Chau Station


-  沖廁用水配水庫
Flushing Water Service Reservoir

4-1A-a

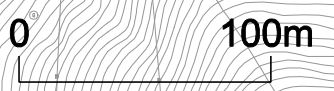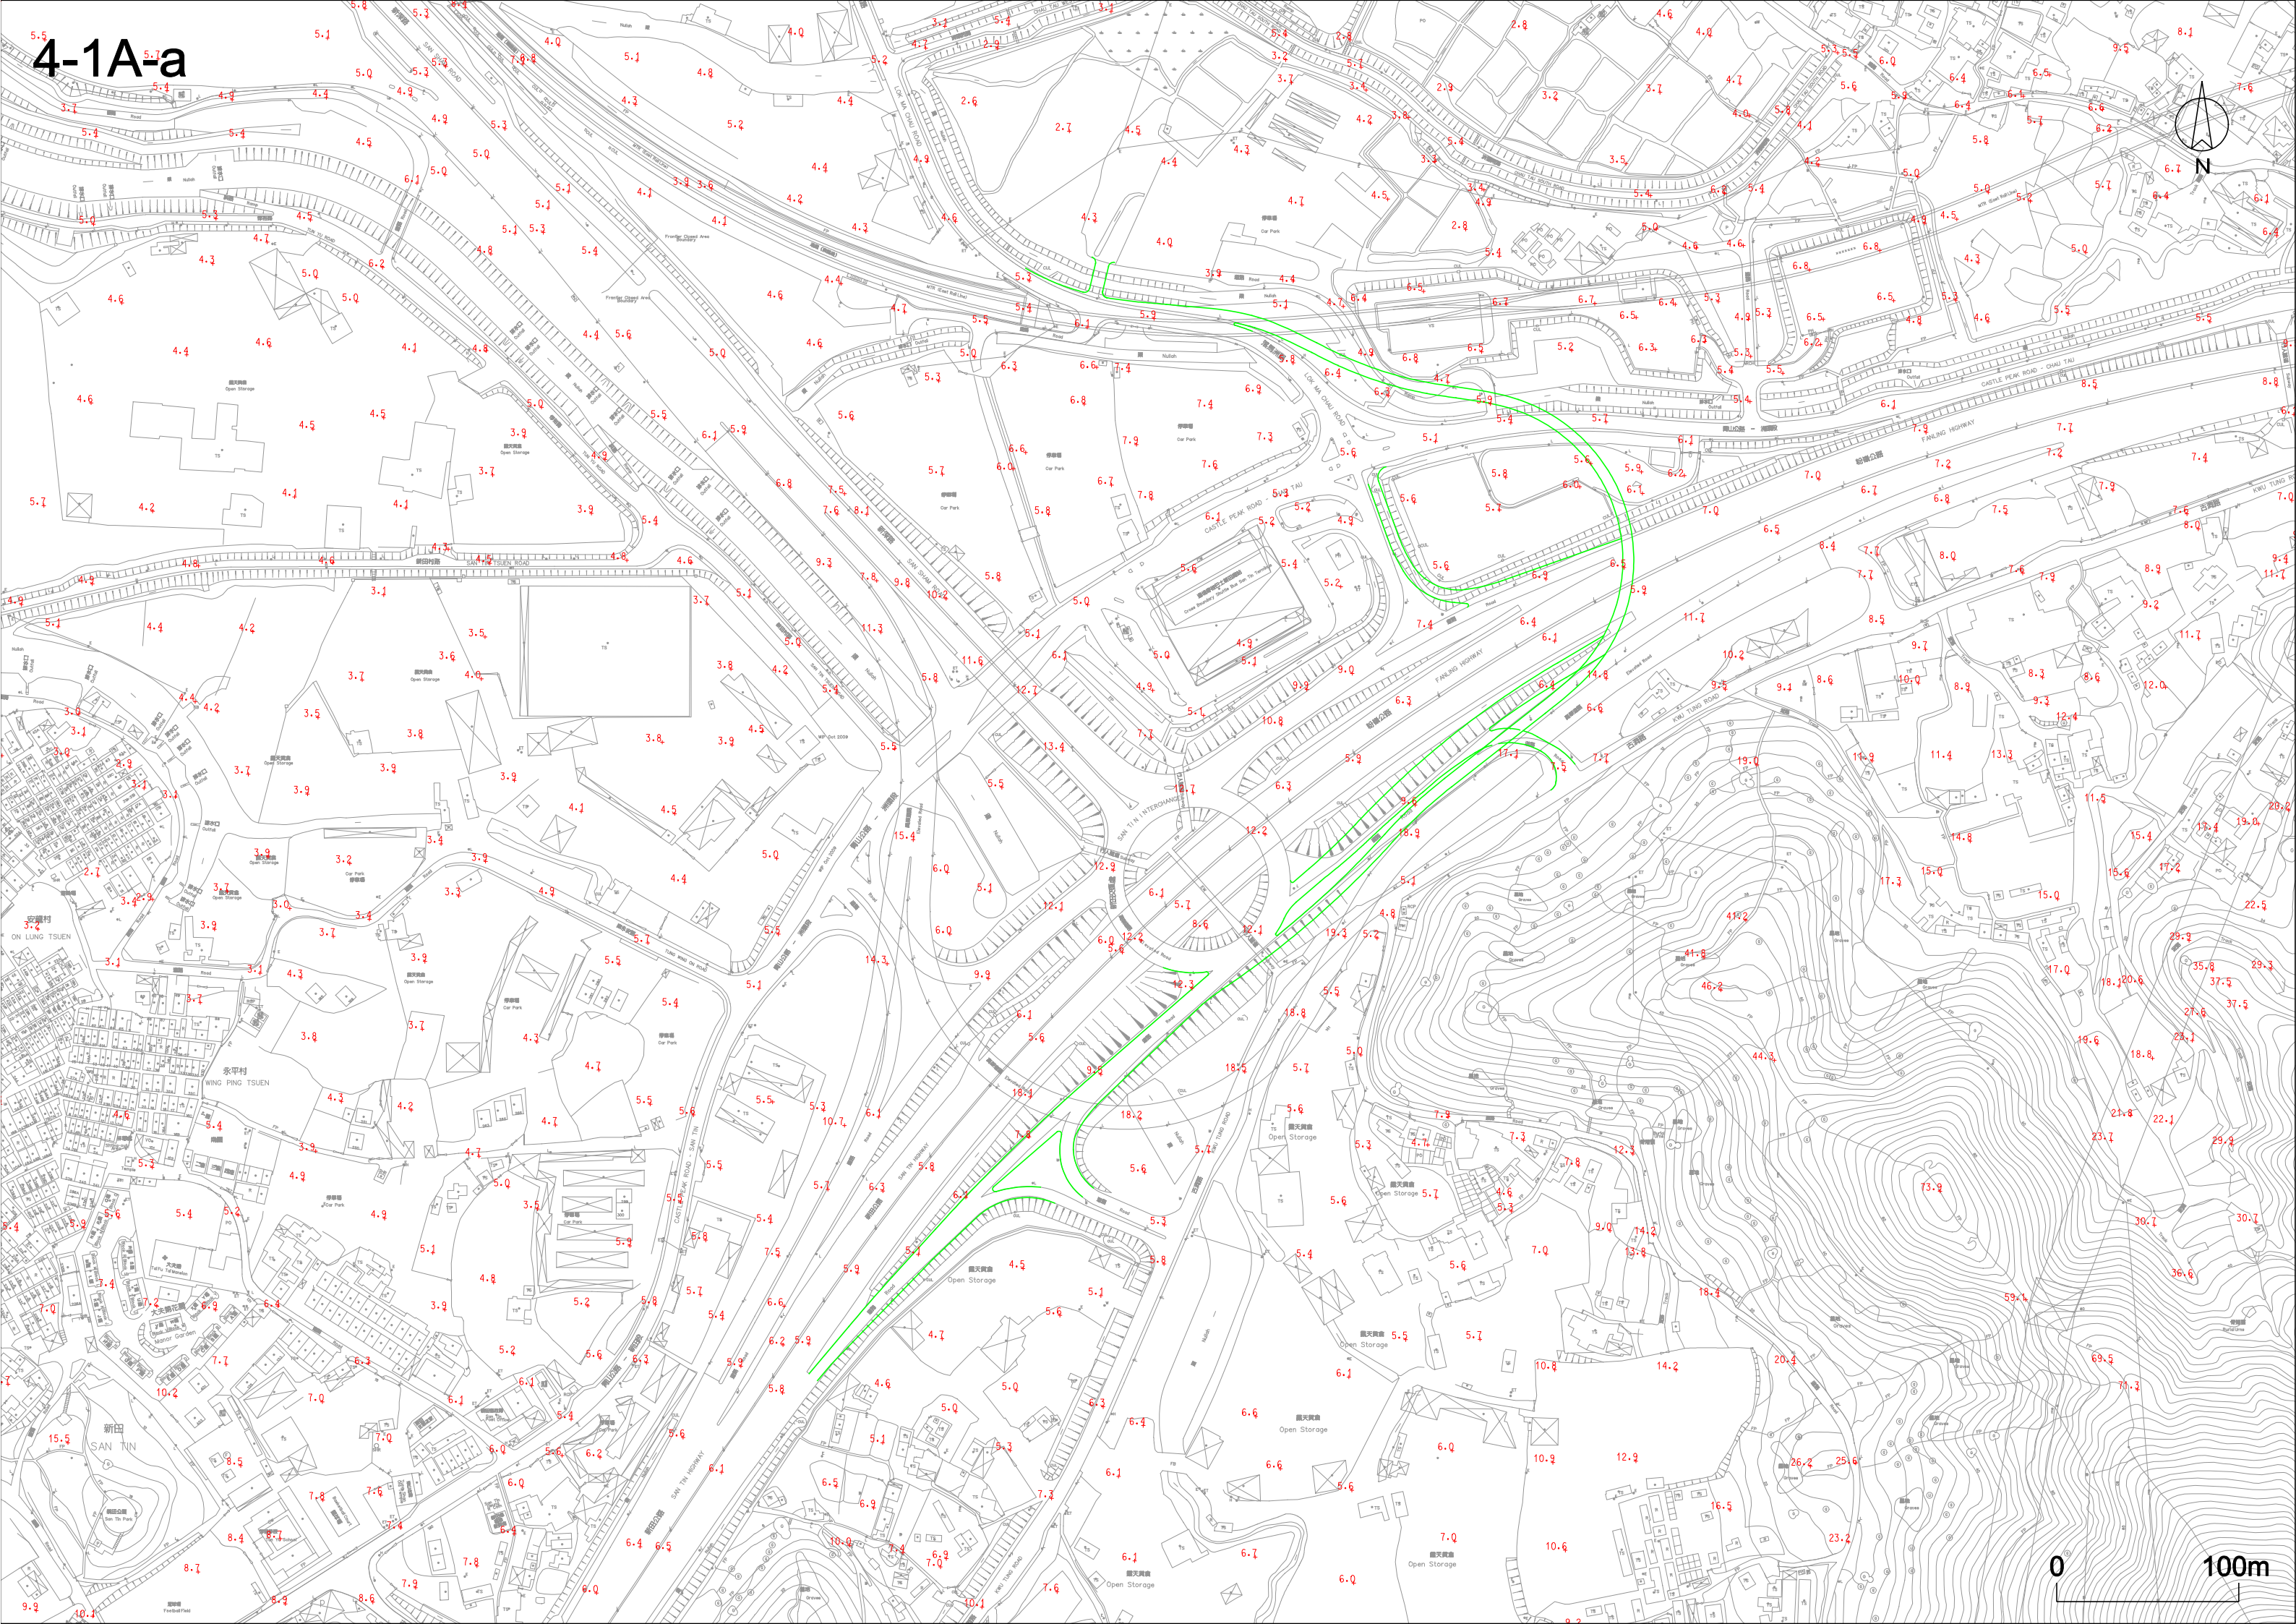

4-1A-b

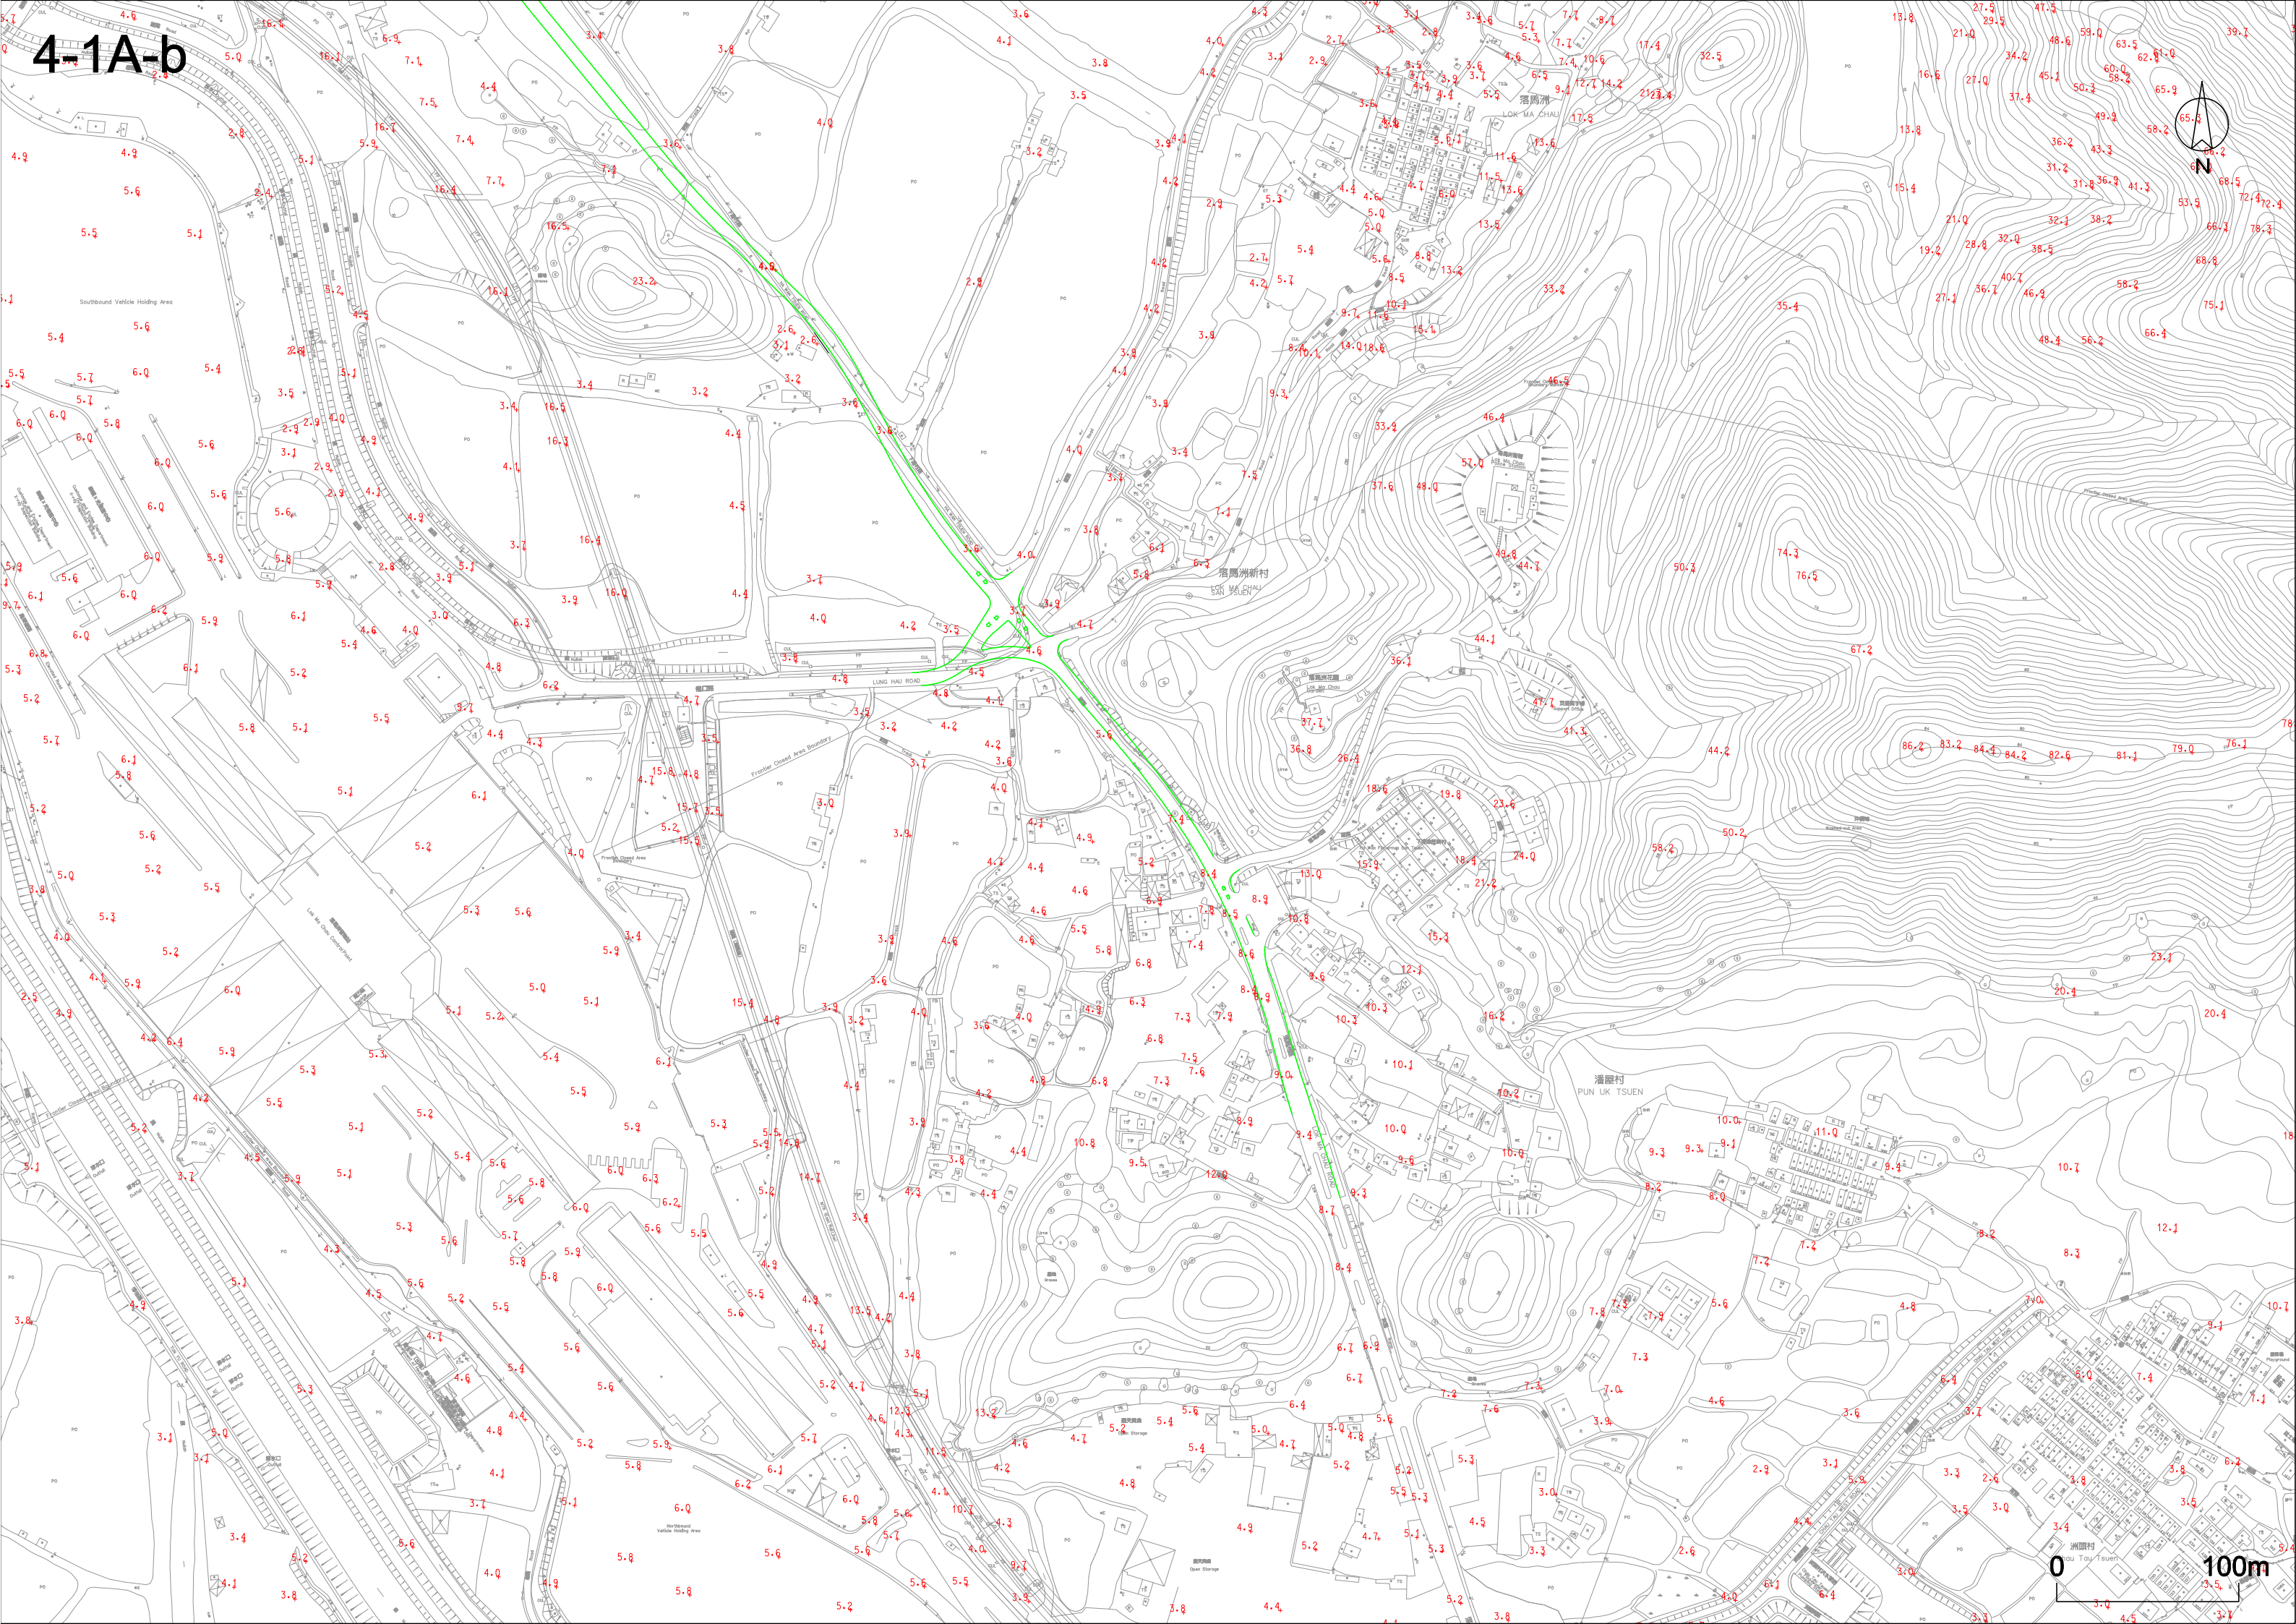


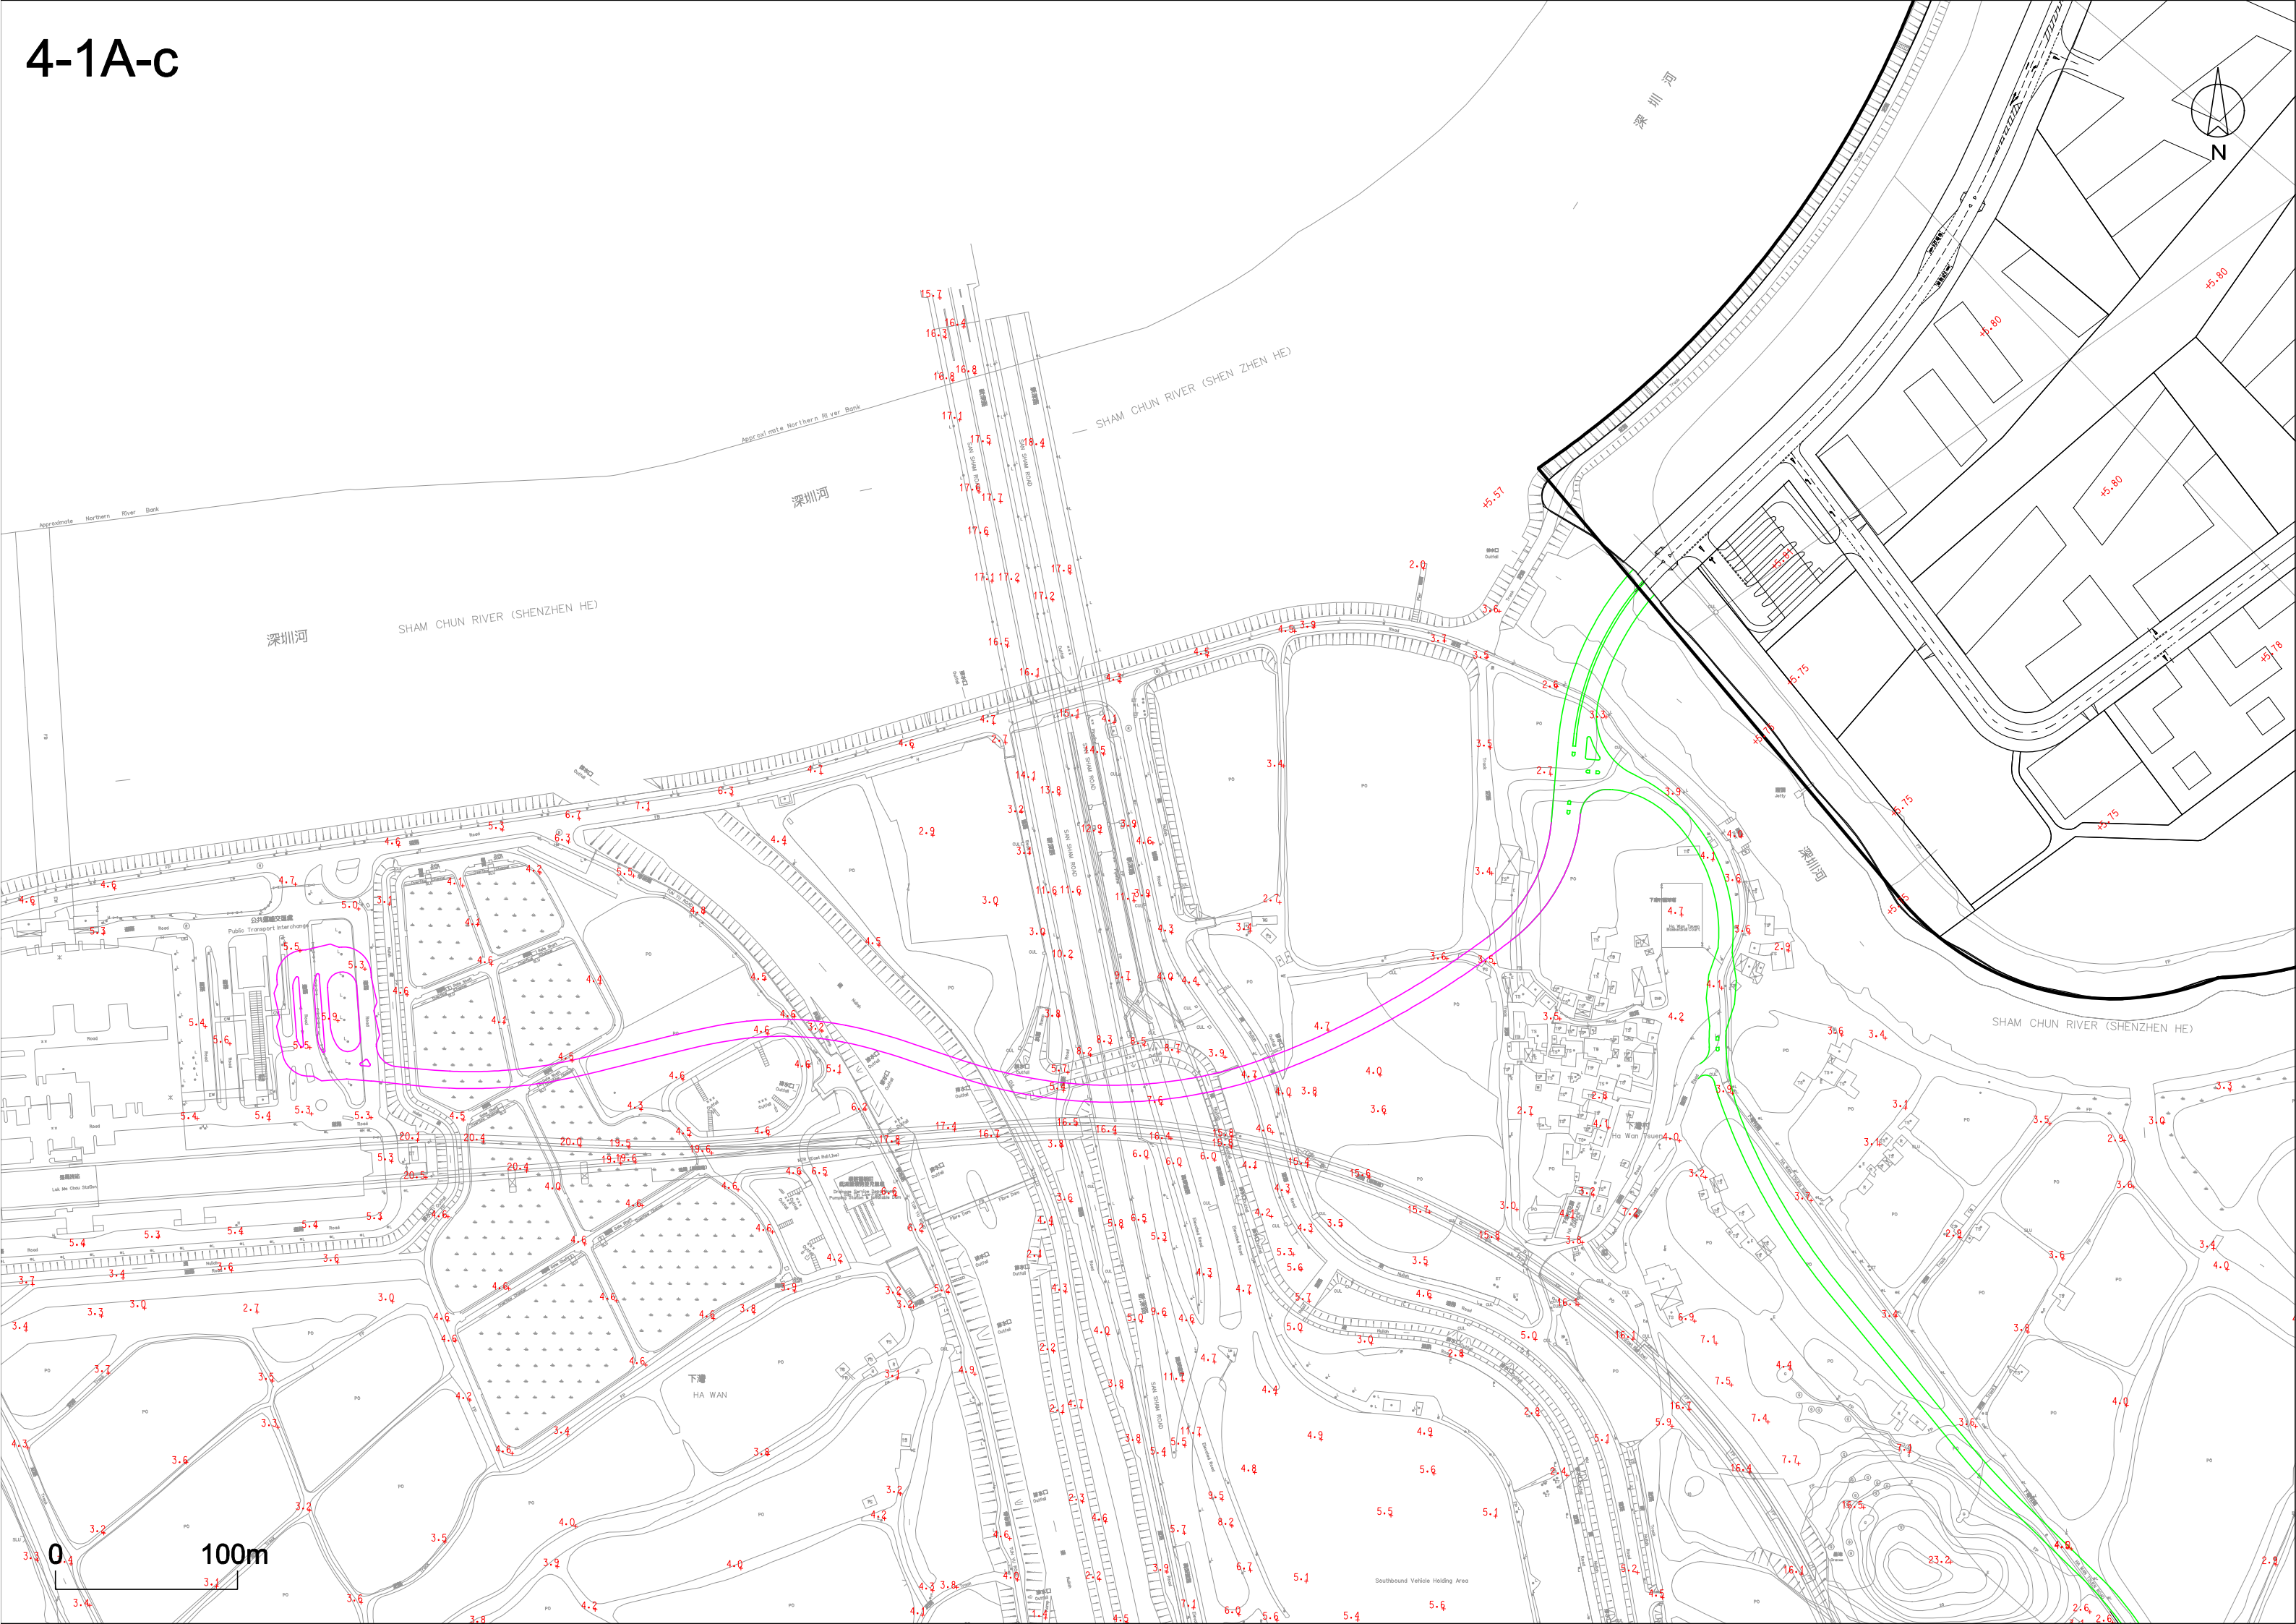

0 100m

4-1A-d

深圳市
SHENZHEN SHI

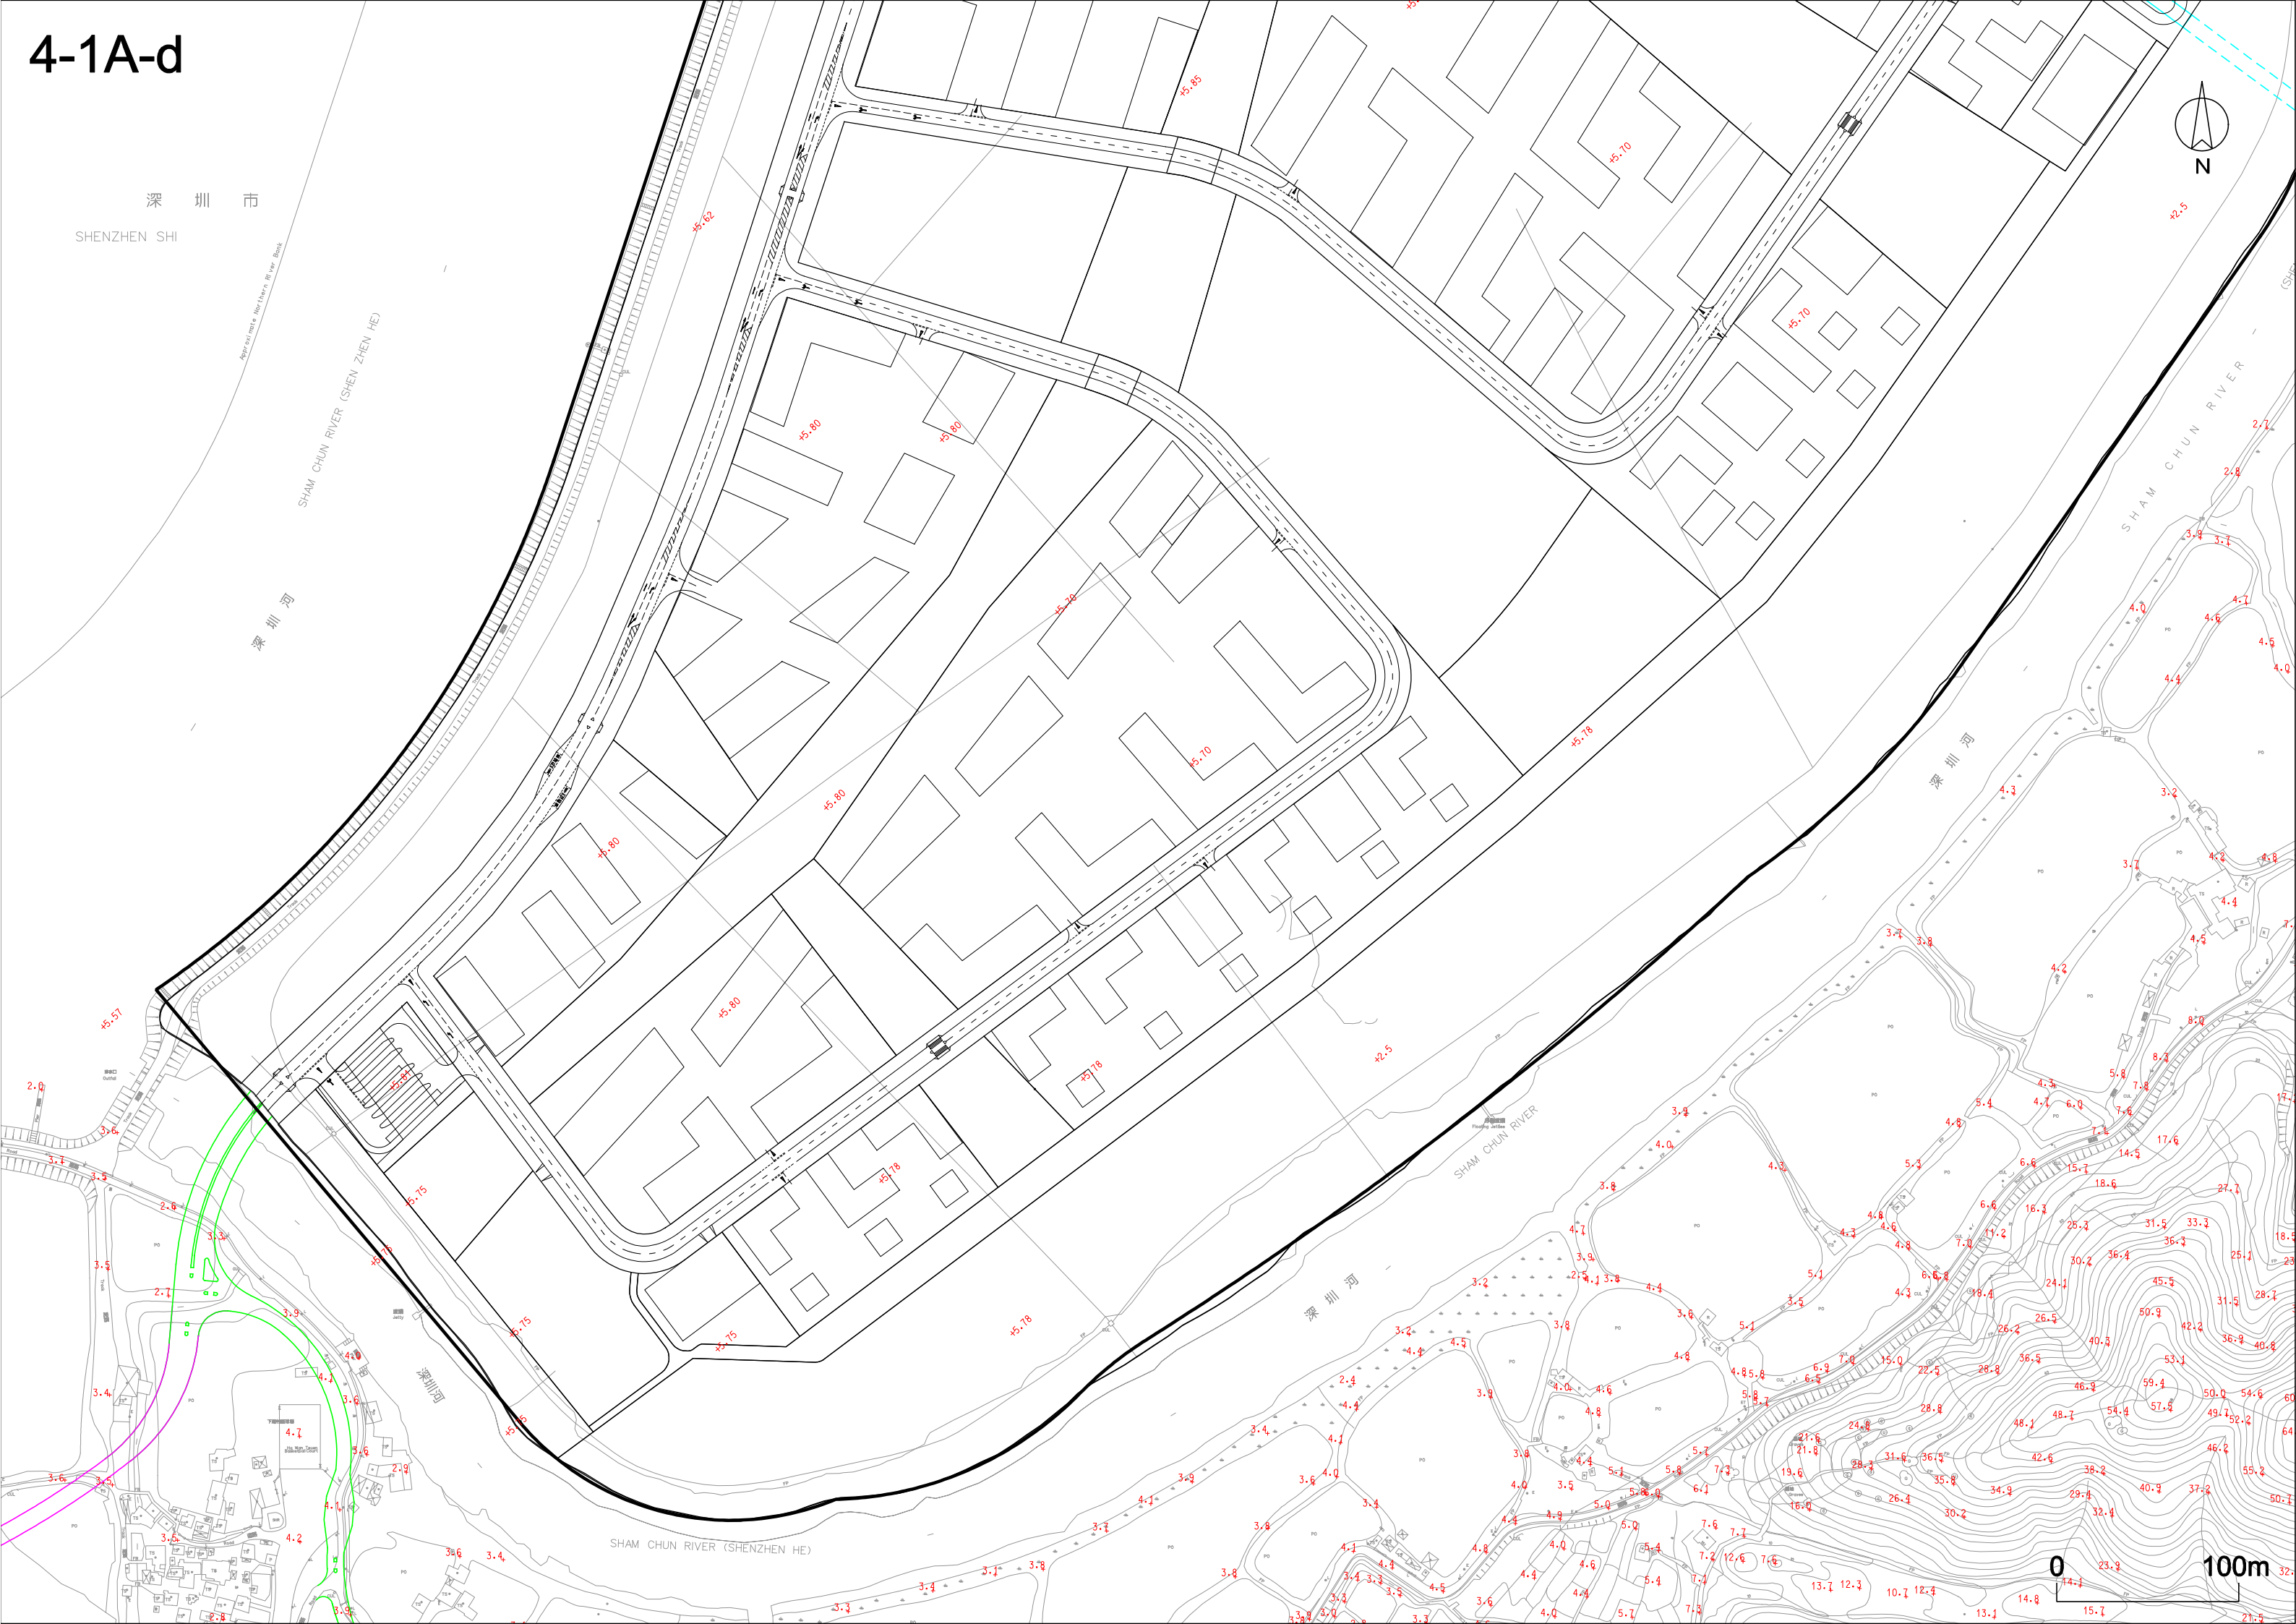



SHAM CHUN RIVER (SHENZHEN HE)

深川河

SHAM CHUN RIVER (SHENZHEN HE)


深川河

0

100m



4-1A-f

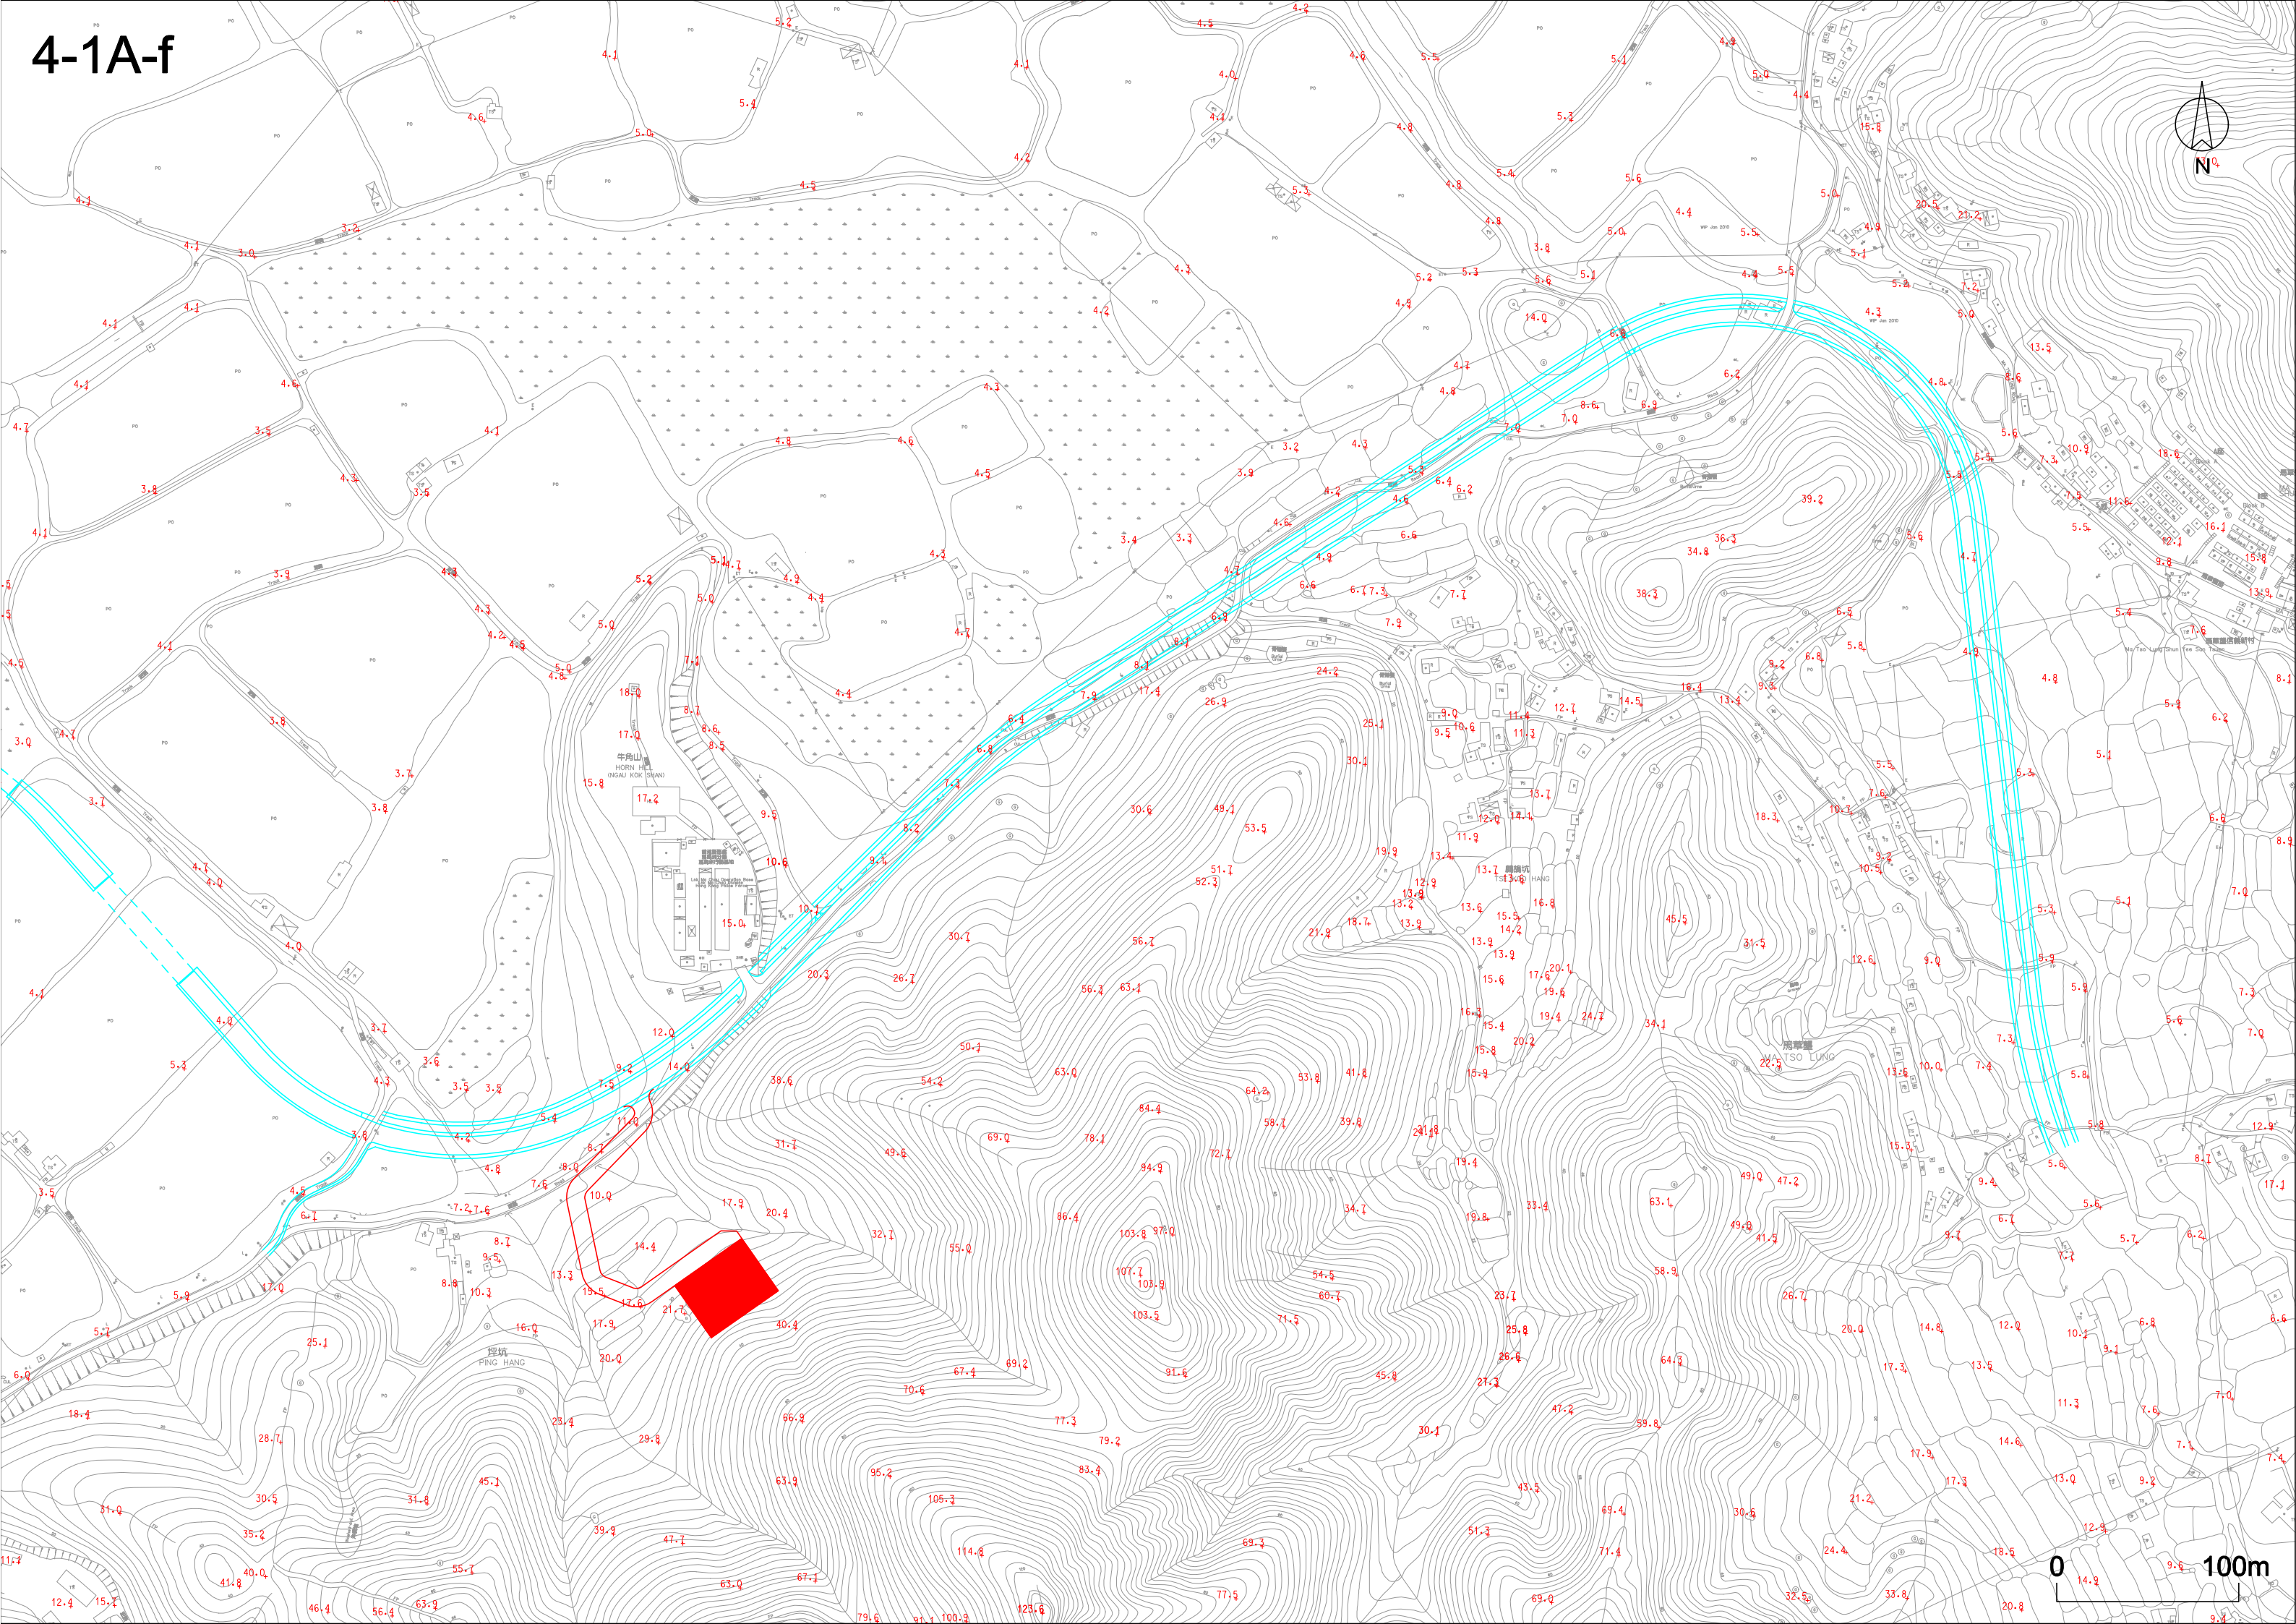

0 100m