AGREEMENT NO. CE 38/2008(HY) KAI TAK DEVELOPMENT - TRUNK ROAD T2 AND INFRASTRUCTURE AT SOUTH APRON - INVESTIGATION, DESIGN AND CONSTRUCTION



NTS

Scale

File name


Drawing No. Figure 5.3

Original Size

© Copyright reserved

Date JAN 2013

Rev.

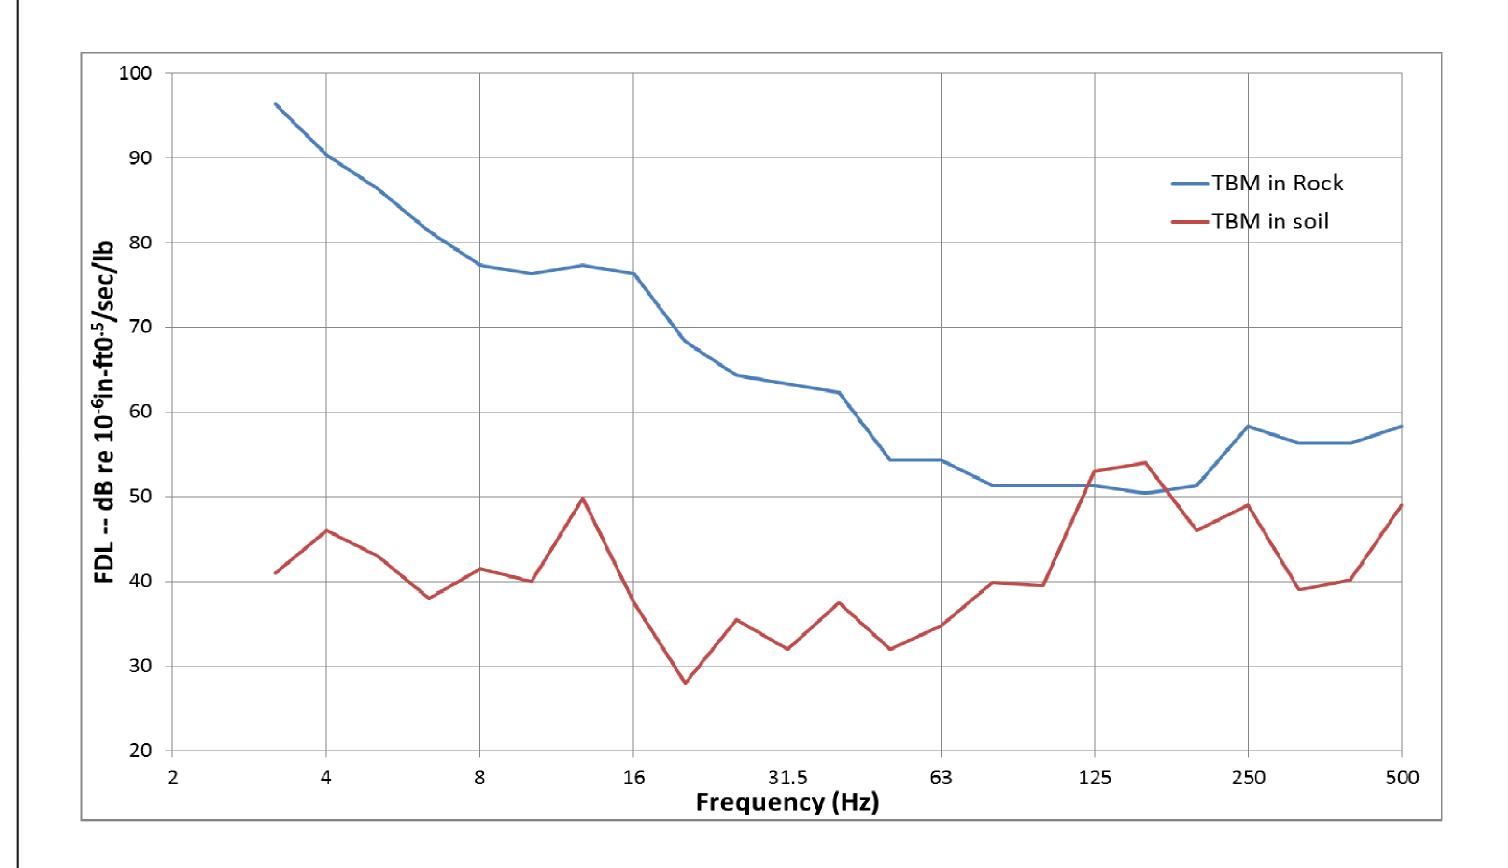

Force Density Level of TBM (From Lok Ma Chau)

Date

Description