
AGREEMENT NO. CE 38/2008(HY) KAI TAK DEVELOPMENT - TRUNK ROAD T2 AND INFRASTRUCTURE AT SOUTH APRON - INVESTIGATION, DESIGN AND CONSTRUCTION





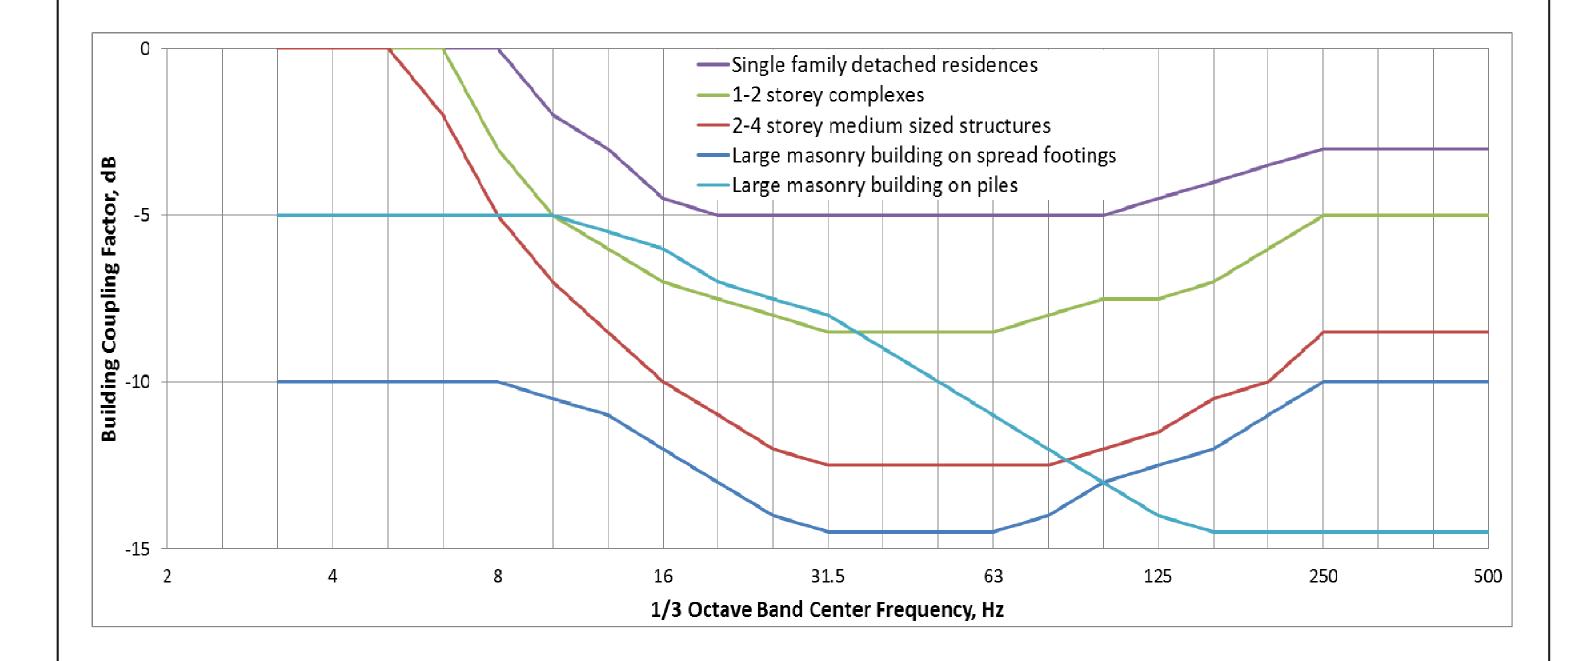

Building Coupling Factor

Original Size

Α3

Scale NTS Date JAN 2013

Rev.

© Copyright reserved

File name

Drawing No.
Figure 5.5